


**AECOM IROD**  
DRAFT

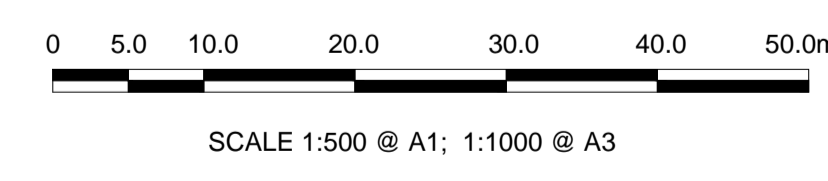

No.	Revision	Date	By	Chkd	App'd
	Stage		Date	Date	Date
	PRELIMINARY				
	APPROVAL				
	TENDER				
	CONSTRUCTION				

**AECOM - Roughan & O'Donovan**

AECOM - Roughan & O'Donovan  
4th Floor Adelphi Plaza,  
George's Street Upper,  
Dun Laoghaire Co Dublin  
Tel: +353 (0)1 2383100  
Fax: +353(0)1 2383199  
www.aecom.com

**AECOM IROD**

Designed: TM Checked: -- Approved: -- Status: CONCEPT

Project Title <b>UCD TO St. STEPHENS GREEN</b>			
Drawing Title <b>OPTION 1C SHEET 1 OF 1</b>			
Drawn: RH	Job No: 60540050	Drawing No: SHT_30_BxU_CT_S5_1A3	Rev: A
Scale: 1:1000 @A1	Date: JAN 2018		

Last saved by: HANNANR(2018.01.11) Last Picked: 2018.01.11  
Filename: F:\PROJECTS\TRAFFIC - BxU BRT\03 EXECUTION\09 CAD\02 - SHEETS (Drawings)\Route Options\60540050\_SHT\_20\_CT\_S5\_1A\_3.1.DWG

DO NOT SCALE USE FIGURED DIMENSIONS ONLY