

PROJECT
 RATHFARNHAM TO CITY CENTRE CORE BUS CORRIDOR
 OPTIONS STUDY

DRG. TITLE
 Land Aquisition Terenure Road East
 (Bus Lanes and Cycle Lanes in both directions) Sheet 1-7

LEGEND




DUBLIN OFFICE Herbert House,
 Harmony Row, Dublin 2, Ireland.
 PHONE +353 1 400 4000
 FAX +353 1 400 4050

WATERFORD OFFICE Unit 2, The Chandlery,
 1-2 O'Connell Street, Waterford, Ireland.
 PHONE +353 51 309 500
 FAX +353 51 844 913

DBFL Consulting Engineers EMAIL info@dbfl.ie SITE www.dbfl.ie

DESIGNED	MK	PREPARED	MK
DATE	Feb 2017	CHECKED	RK
CLIENT	NATIONAL TRANSPORT AUTHORITY		
SCALE	1:2000 @ A3	DRG. NO.	162061-9301
62061-9301 take Rathmines D0 Maximum			

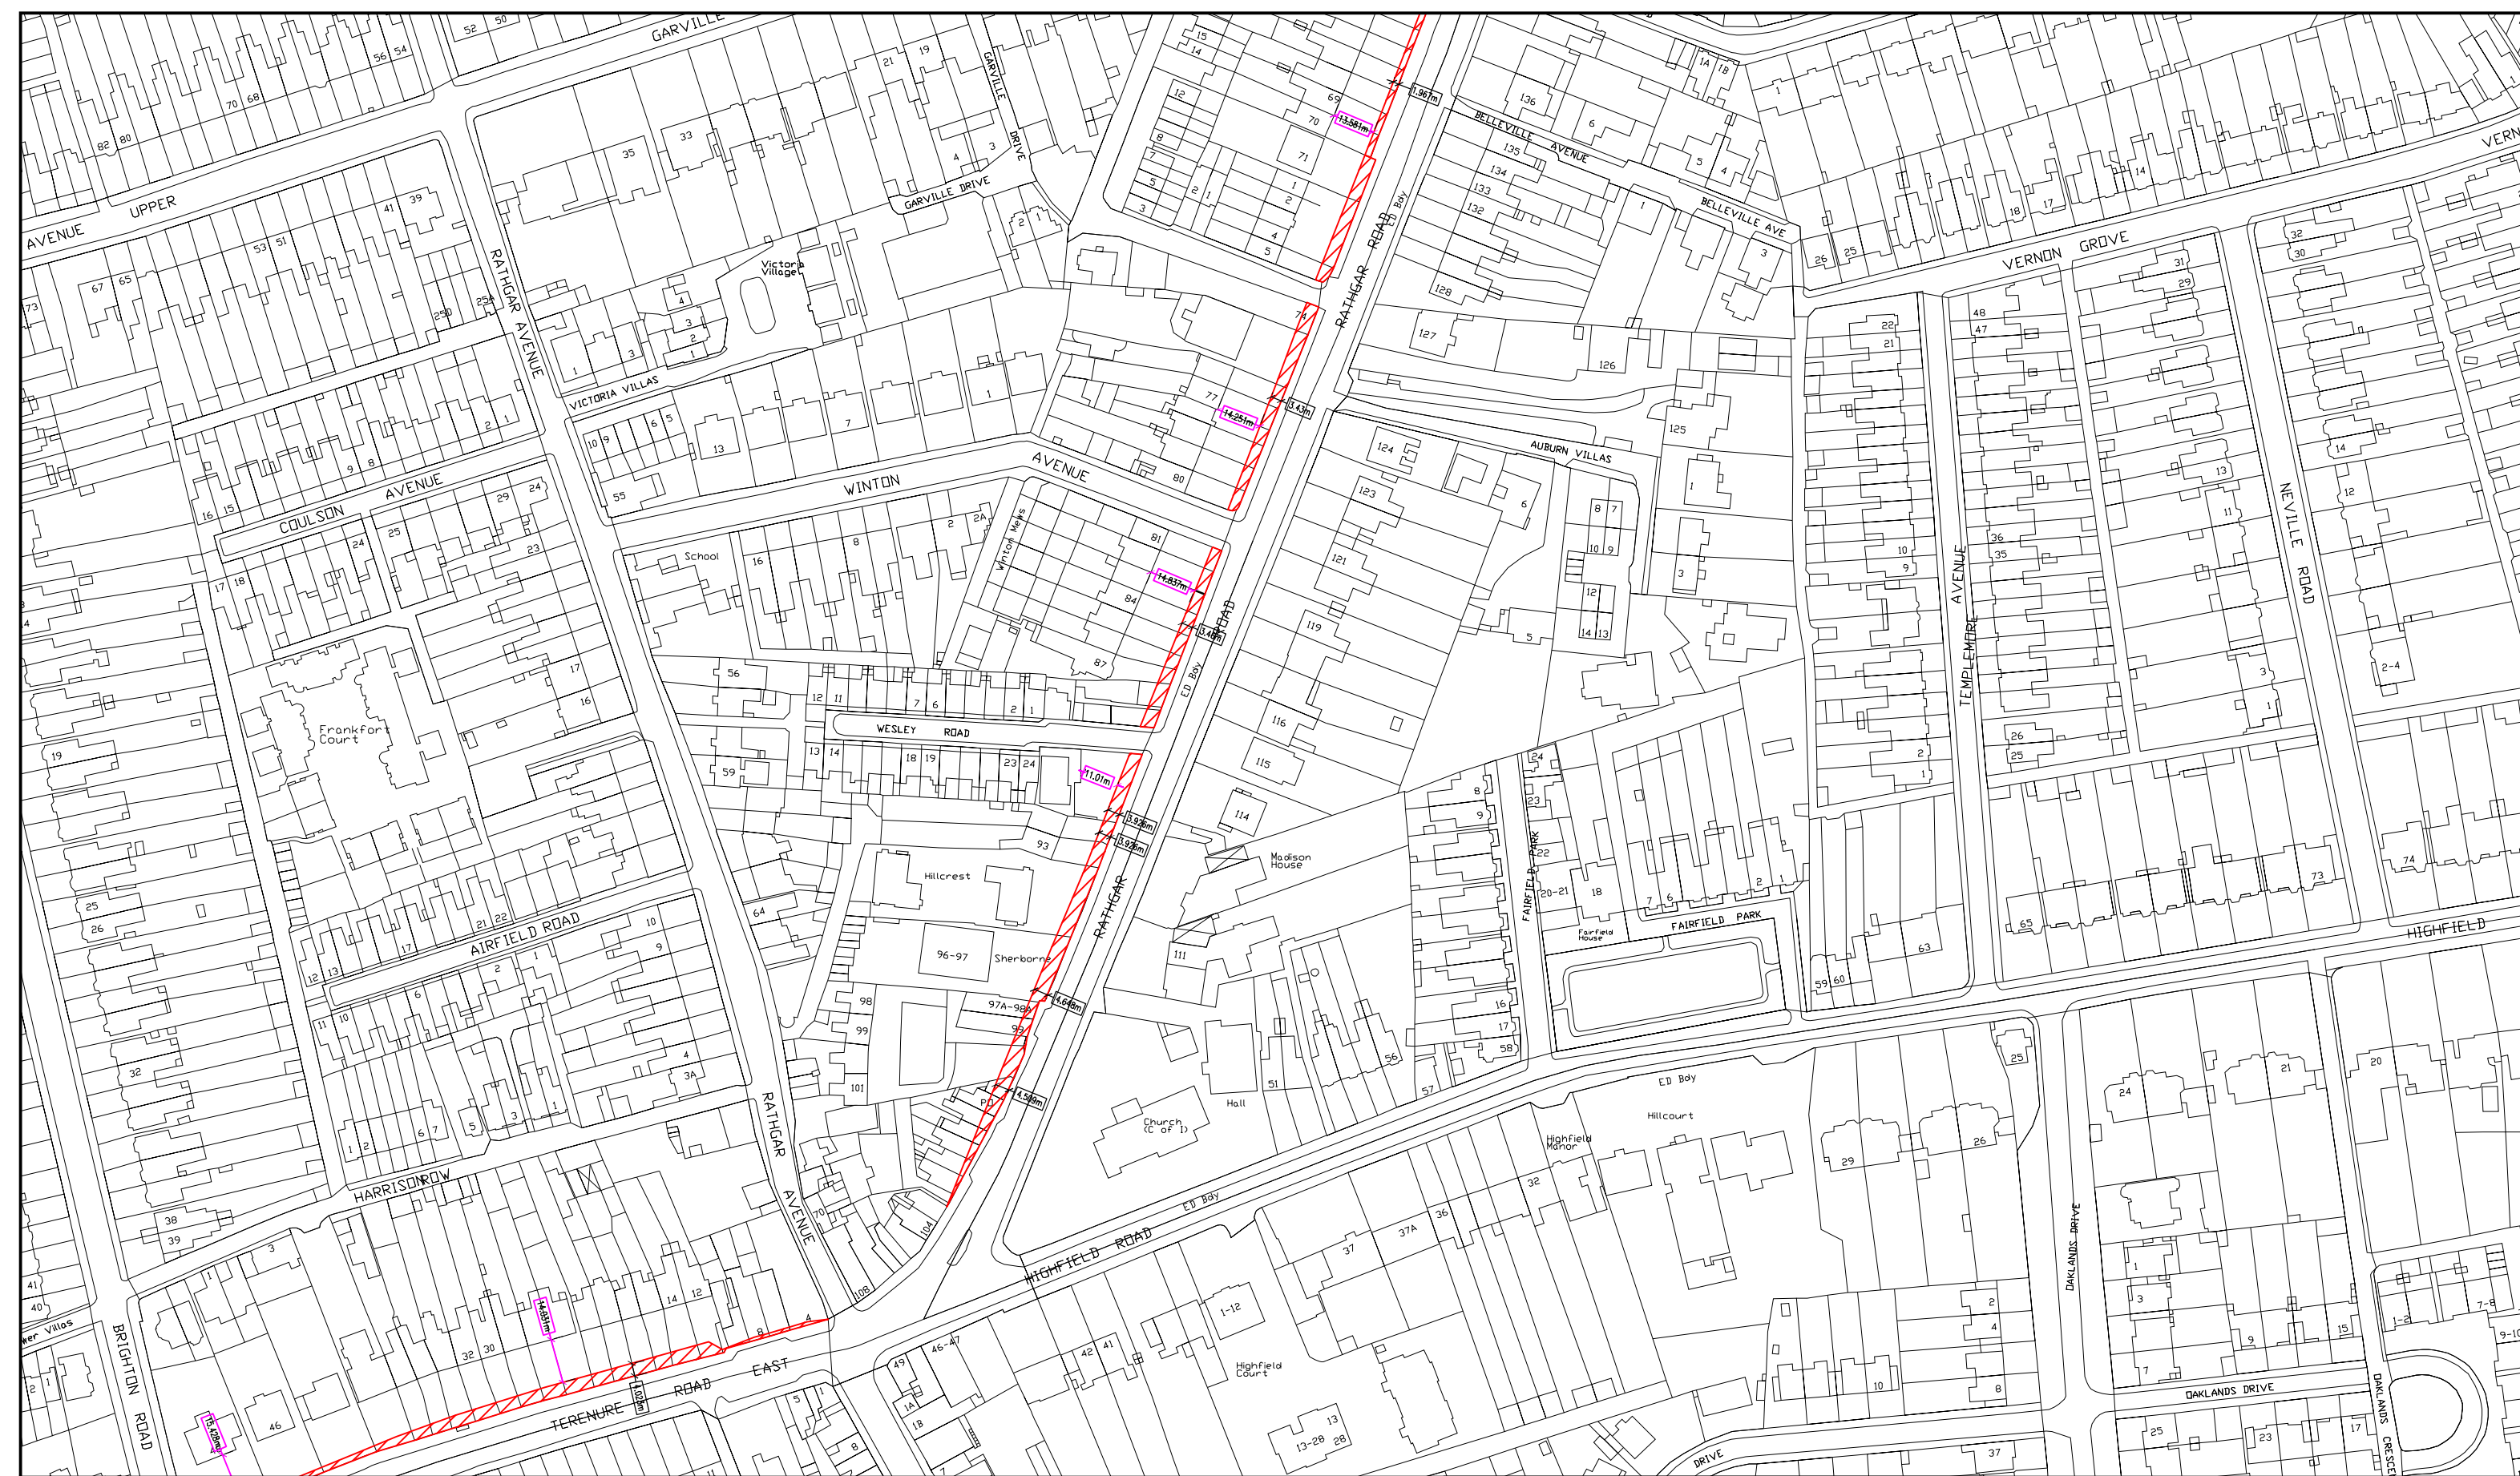

PROJECT
**RATHFARNHAM TO CITY CENTRE CORE BUS CORRIDOR
 OPTIONS STUDY**

DRG. TITLE
 Land Aquisition Rathgar Road
 (Bus Lanes and Cycle Lanes in both directions) Sheet 2-7

LEGEND




DUBLIN OFFICE Herbert House,
 Harmony Row, Dublin 2, Ireland.
 PHONE +353 1 400 4000
 FAX +353 1 400 4050

WATERFORD OFFICE Unit 2, The Chandlery,
 1-2 O'Connell Street, Waterford, Ireland.
 PHONE +353 51 309 500
 FAX +353 51 844 913

DBFL Consulting Engineers EMAIL info@dbfl.ie SITE www.dbfl.ie

DESIGNED	MK	PREPARED	MK
DATE	Feb 2017	CHECKED	RK
CLIENT	NATIONAL TRANSPORT AUTHORITY		
SCALE	1:2000 @ A3	DRG. NO.	162061-9302
62061-9302take Rathmines DD Maximum			

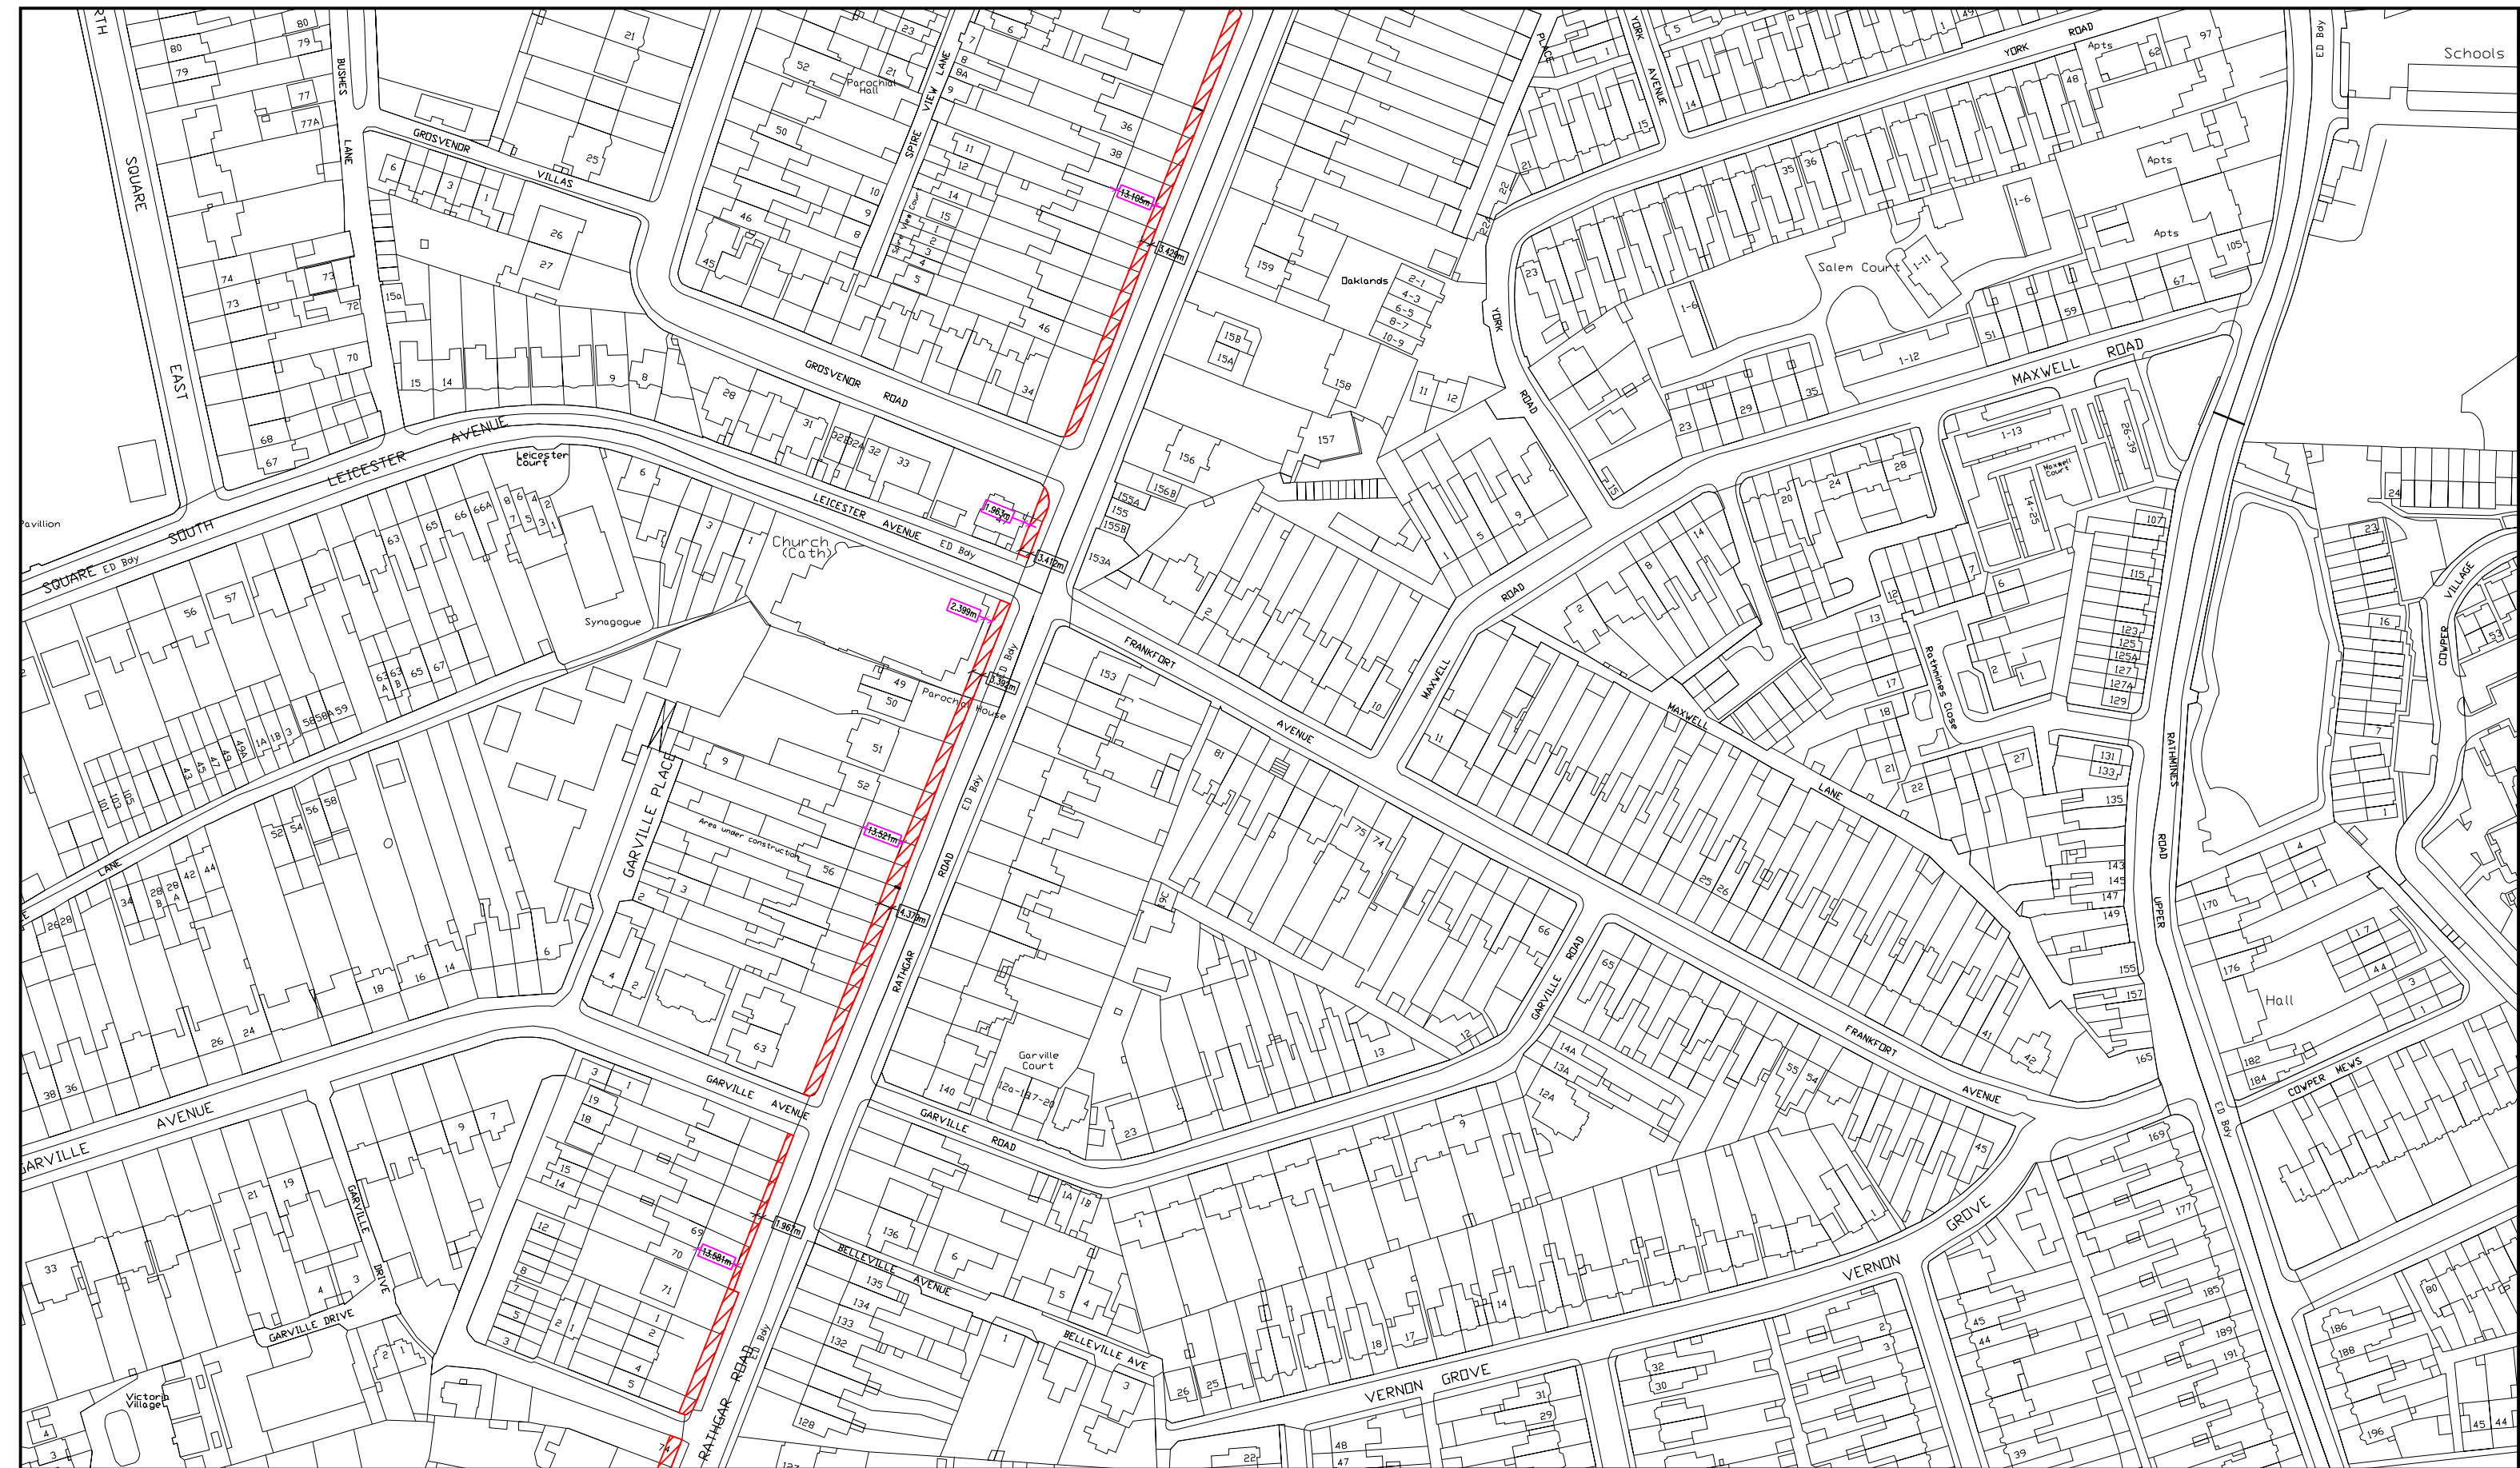

PROJECT
**RATHFARNHAM TO CITY CENTRE CORE BUS CORRIDOR
 OPTIONS STUDY**

DRG. TITLE
 Land Aquisition Rathgar Road
 (Bus Lanes and Cycle Lanes in both directions) Sheet 3-7

LEGEND



DUBLIN OFFICE Herbert House,
 Harmony Row, Dublin 2, Ireland.
 PHONE +353 1 400 4000
 FAX +353 1 400 4050

WATERFORD OFFICE Unit 2, The Chandlery,
 1-2 O'Connell Street, Waterford, Ireland.
 PHONE +353 51 309 500
 FAX +353 51 844 913

DBFL Consulting Engineers EMAIL info@dbfl.ie SITE www.dbfl.ie

DESIGNED	MK	PREPARED	MK
DATE	FEB 2017	CHECKED	RK
CLIENT	NATIONAL TRANSPORT AUTHORITY		
SCALE	1:2000 @ A3	DRG. NO.	162061-9303
62061-9303take Rathmines DD Maximum			



PROJECT
**RATHFARNHAM TO CITY CENTRE CORE BUS CORRIDOR
 OPTIONS STUDY**

DRG. TITLE
 Land Aquisition Rathgar Road
 (Bus Lanes and Cycle Lanes in both directions) Sheet 4-7

LEGEND




DUBLIN OFFICE Herbert House,
 Harmony Row, Dublin 2, Ireland.
 PHONE +353 1 400 4000
 FAX +353 1 400 4050

WATERFORD OFFICE Unit 2, The Chandlery,
 1-2 O'Connell Street, Waterford, Ireland.
 PHONE +353 51 309 500
 FAX +353 51 844 913

DBFL Consulting Engineers EMAIL info@dbfl.ie SITE www.dbfl.ie

DESIGNED	MK	PREPARED	MK
DATE	FEB 2017	CHECKED	RK
CLIENT	NATIONAL TRANSPORT AUTHORITY		
SCALE	1:2000 @ A3	DRG. NO.	
62016E R&B/dtake Rathmines DD Maximum			162061-9304

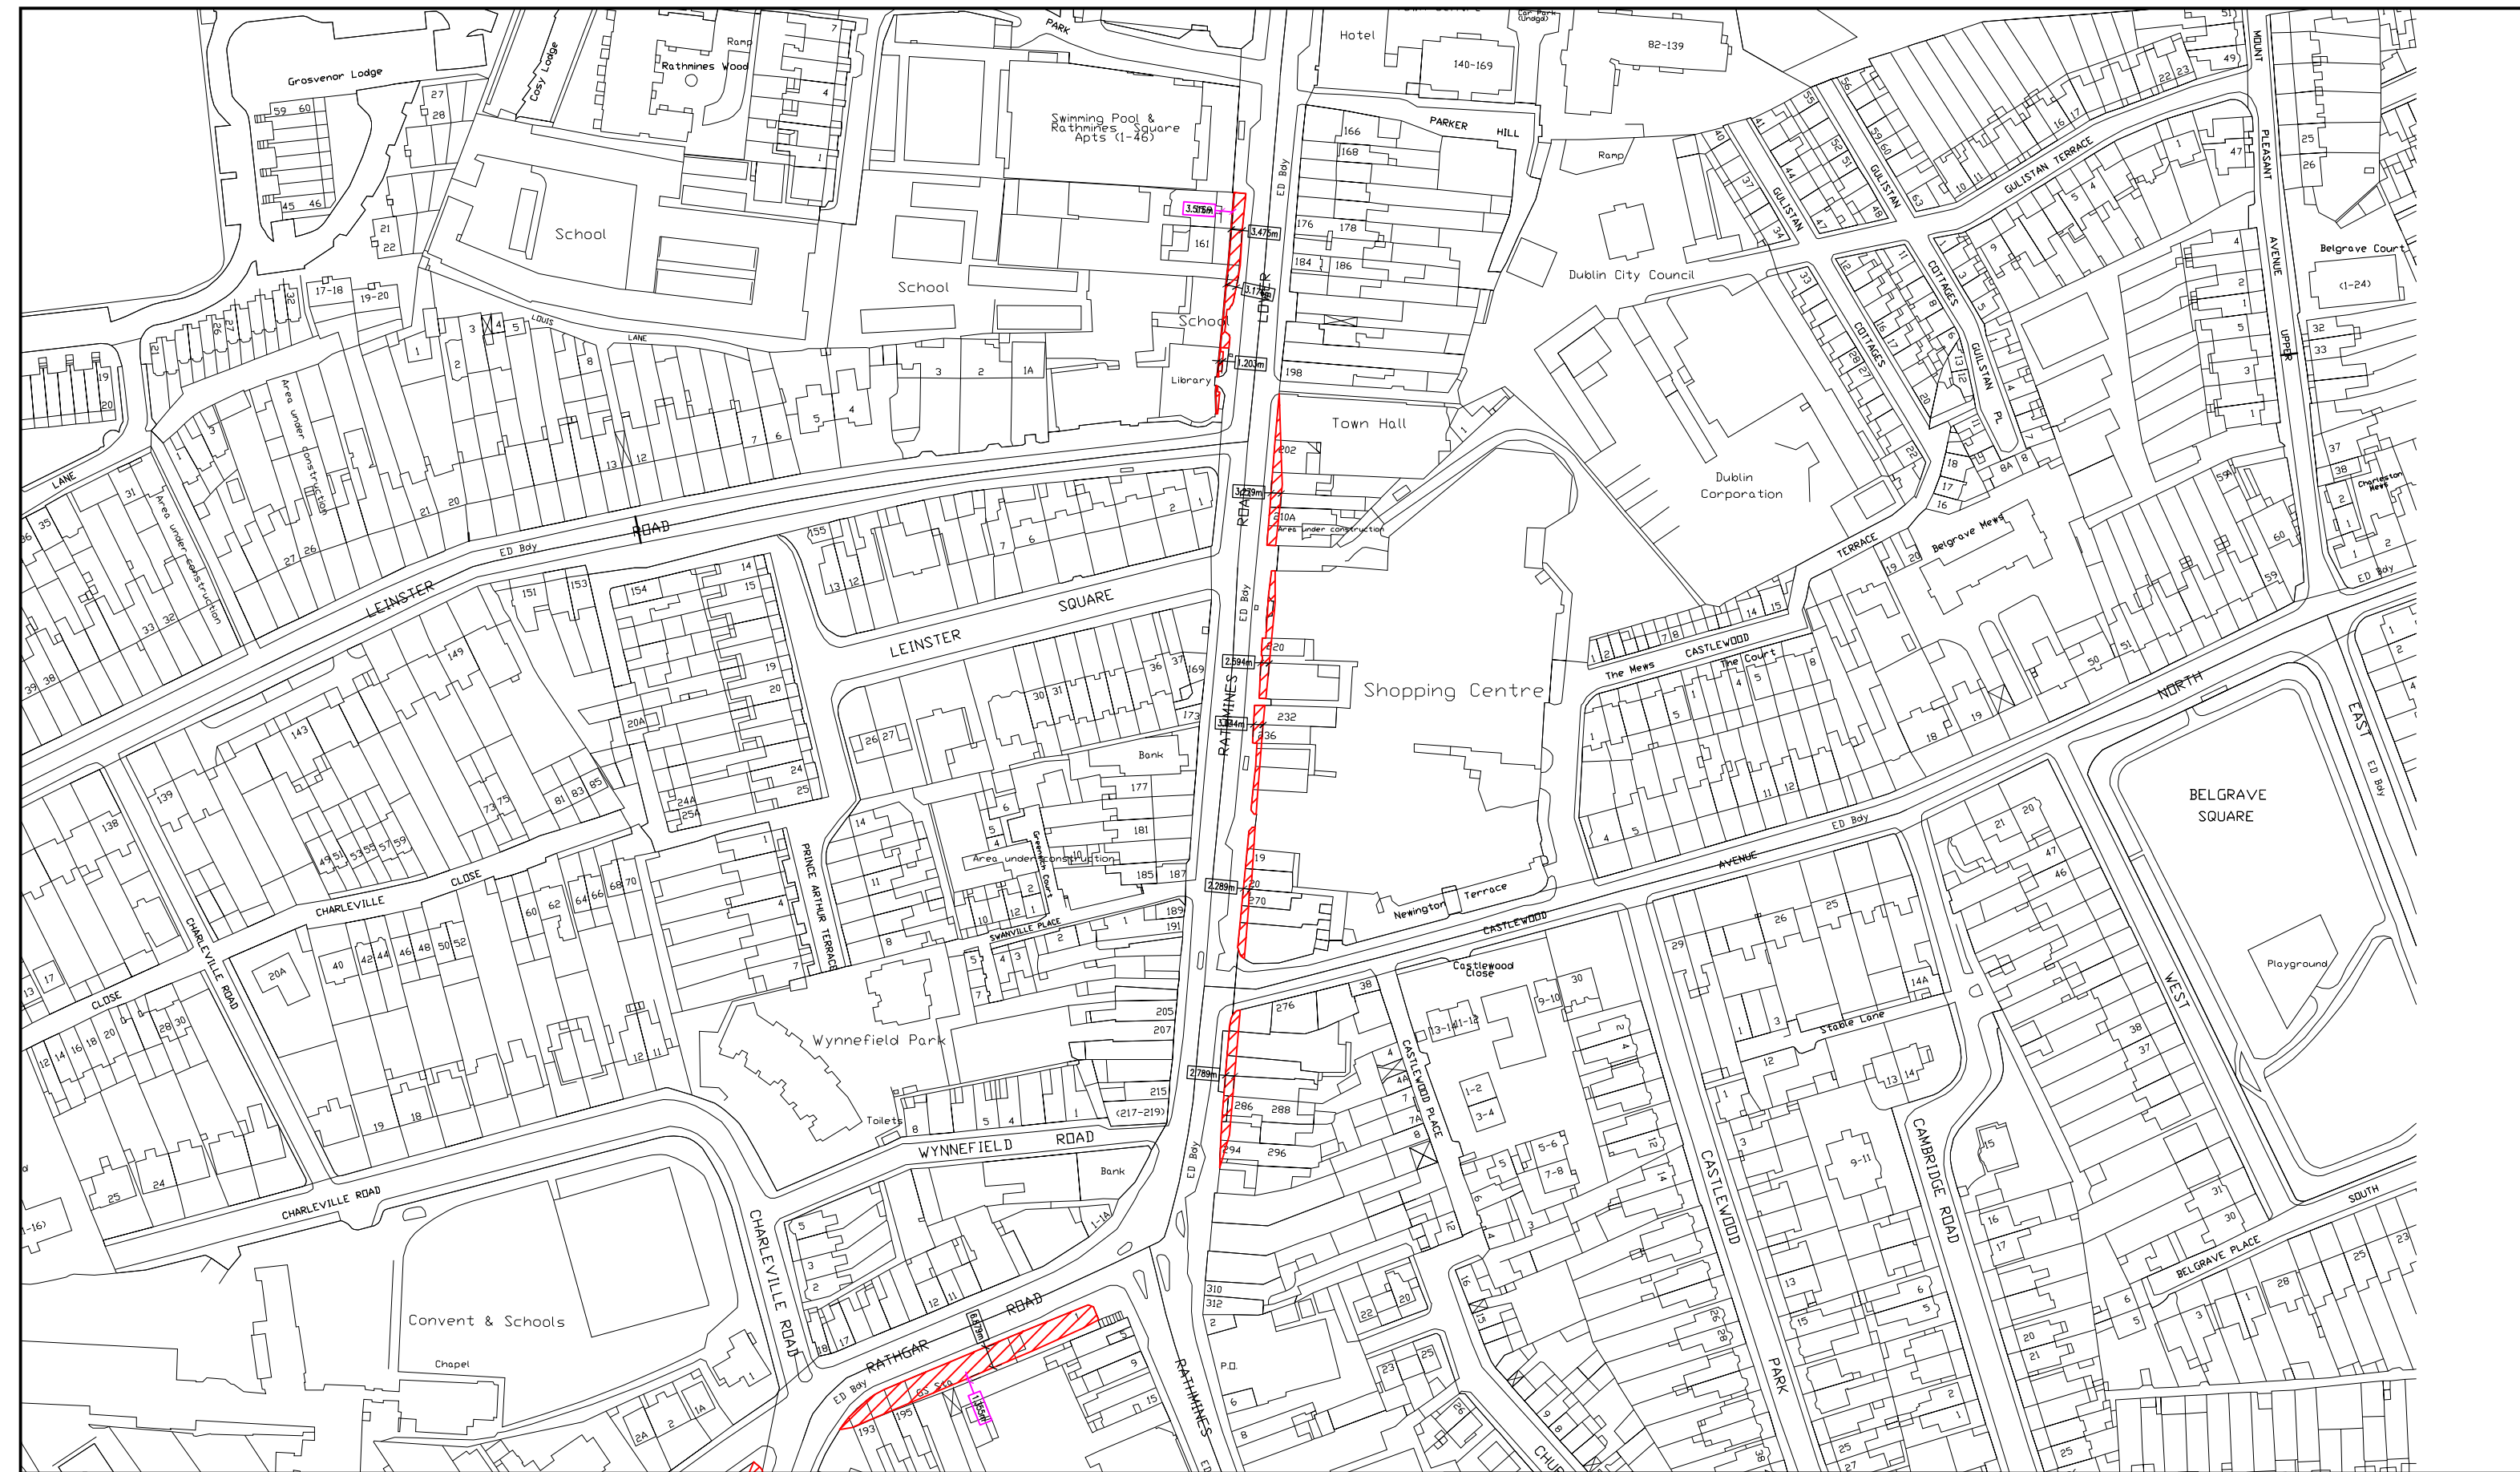

PROJECT
**RATHFARNHAM TO CITY CENTRE CORE BUS CORRIDOR
 OPTIONS STUDY**

DRG. TITLE
 Land Aquisition Rathmines Road
 (Bus Lanes and Cycle Lanes in both directions) Sheet 5-7

LEGEND



DUBLIN OFFICE Herbert House,
 Harmony Row, Dublin 2, Ireland.
 PHONE +353 1 400 4000
 FAX +353 1 400 4050

WATERFORD OFFICE Unit 2, The Chandlery,
 1-2 O'Connell Street, Waterford, Ireland.
 PHONE +353 51 309 500
 FAX +353 51 844 913

DBFL Consulting Engineers EMAIL info@dbfl.ie SITE www.dbfl.ie

DESIGNED	MK	PREPARED	MK
DATE	FEB 2017	CHECKED	RK
CLIENT	NATIONAL TRANSPORT AUTHORITY		
SCALE	1:2000 @ A3	DRG. NO.	
62061-9305 take Rathmines D/D Maximum			162061-9305



PROJECT
**RATHFARNHAM TO CITY CENTRE CORE BUS CORRIDOR
 OPTIONS STUDY**

DRG. TITLE
 Land Aquisition Rathmines Road
 (Bus Lanes and Cycle Lanes in both directions) Sheet 6-7

LEGEND




DUBLIN OFFICE Herbert House,
 Harmony Row, Dublin 2, Ireland.
 PHONE +353 1 400 4000
 FAX +353 1 400 4050

WATERFORD OFFICE Unit 2, The Chandlery,
 1-2 O'Connell Street, Waterford, Ireland.
 PHONE +353 51 309 500
 FAX +353 51 844 913

DBFL Consulting Engineers EMAIL info@dbfl.ie SITE www.dbfl.ie

DESIGNED	MK	PREPARED	MK
DATE	FEB 2017	CHECKED	RK
CLIENT	NATIONAL TRANSPORT AUTHORITY		
SCALE	1:2000 @ A3	DRG. NO.	
62016E-RBFDtake Rathmines DD Maximum			162061-9306

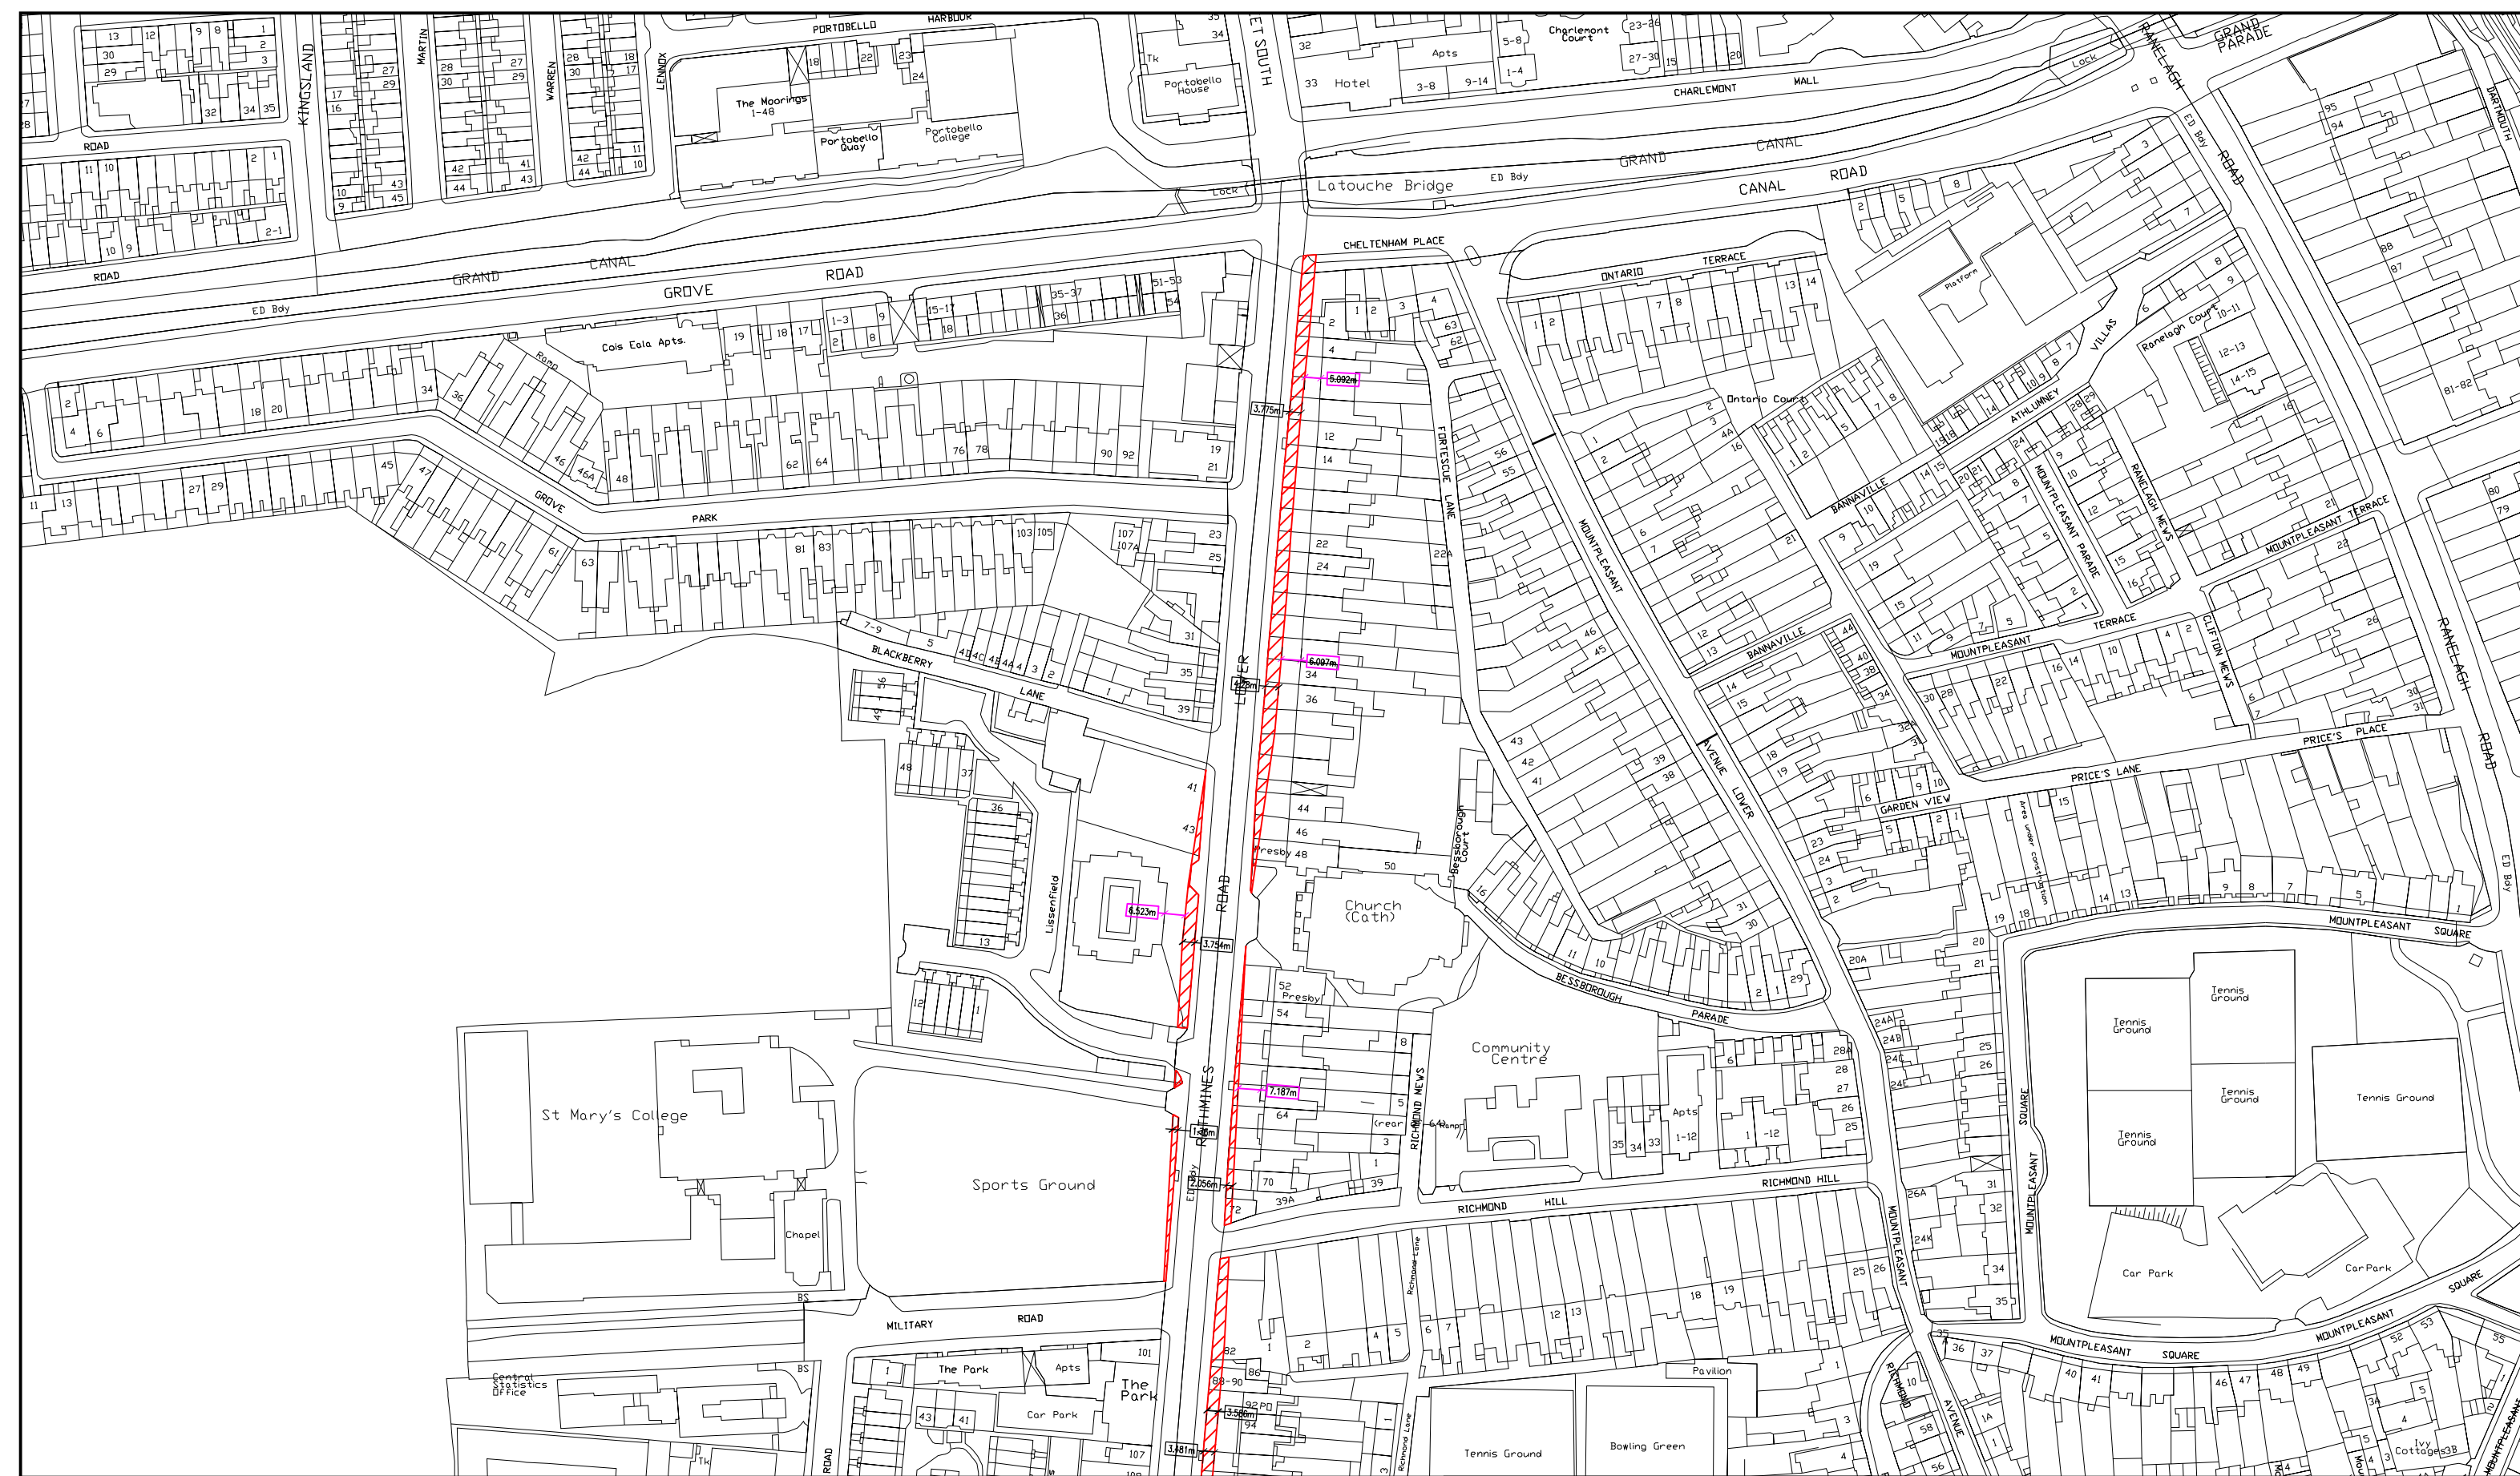

PROJECT
**RATHFARNHAM TO CITY CENTRE CORE BUS CORRIDOR
 OPTIONS STUDY**

DRG. TITLE
 Land Aquisition Rathmines Road
 (Bus Lanes and Cycle Lanes in both directions) Sheet 7-7

LEGEND



DUBLIN OFFICE Herbert House,
 Harmony Row, Dublin 2, Ireland.
 PHONE +353 1 400 4000
 FAX +353 1 400 4050

WATERFORD OFFICE Unit 2, The Chandlery,
 1-2 O'Connell Street, Waterford, Ireland.
 PHONE +353 51 309 500
 FAX +353 51 844 913

DBFL Consulting Engineers EMAIL info@dbfl.ie SITE www.dbfl.ie

DESIGNED	MK	PREPARED	MK
DATE	FEB 2017	CHECKED	RK
CLIENT	NATIONAL TRANSPORT AUTHORITY		
SCALE	1:2000 @ A3	DRG. NO.	
6201E-R&B take Rathmines DD Maximum			162061-9307