


Project
Clondalkin to City Centre Core Bus Corridor

Report Title
CBC Feasibility Study and
Options Assessment Report
Volume II – Concept Scheme Drawings

Client
National Transport Authority

Date
December 2017

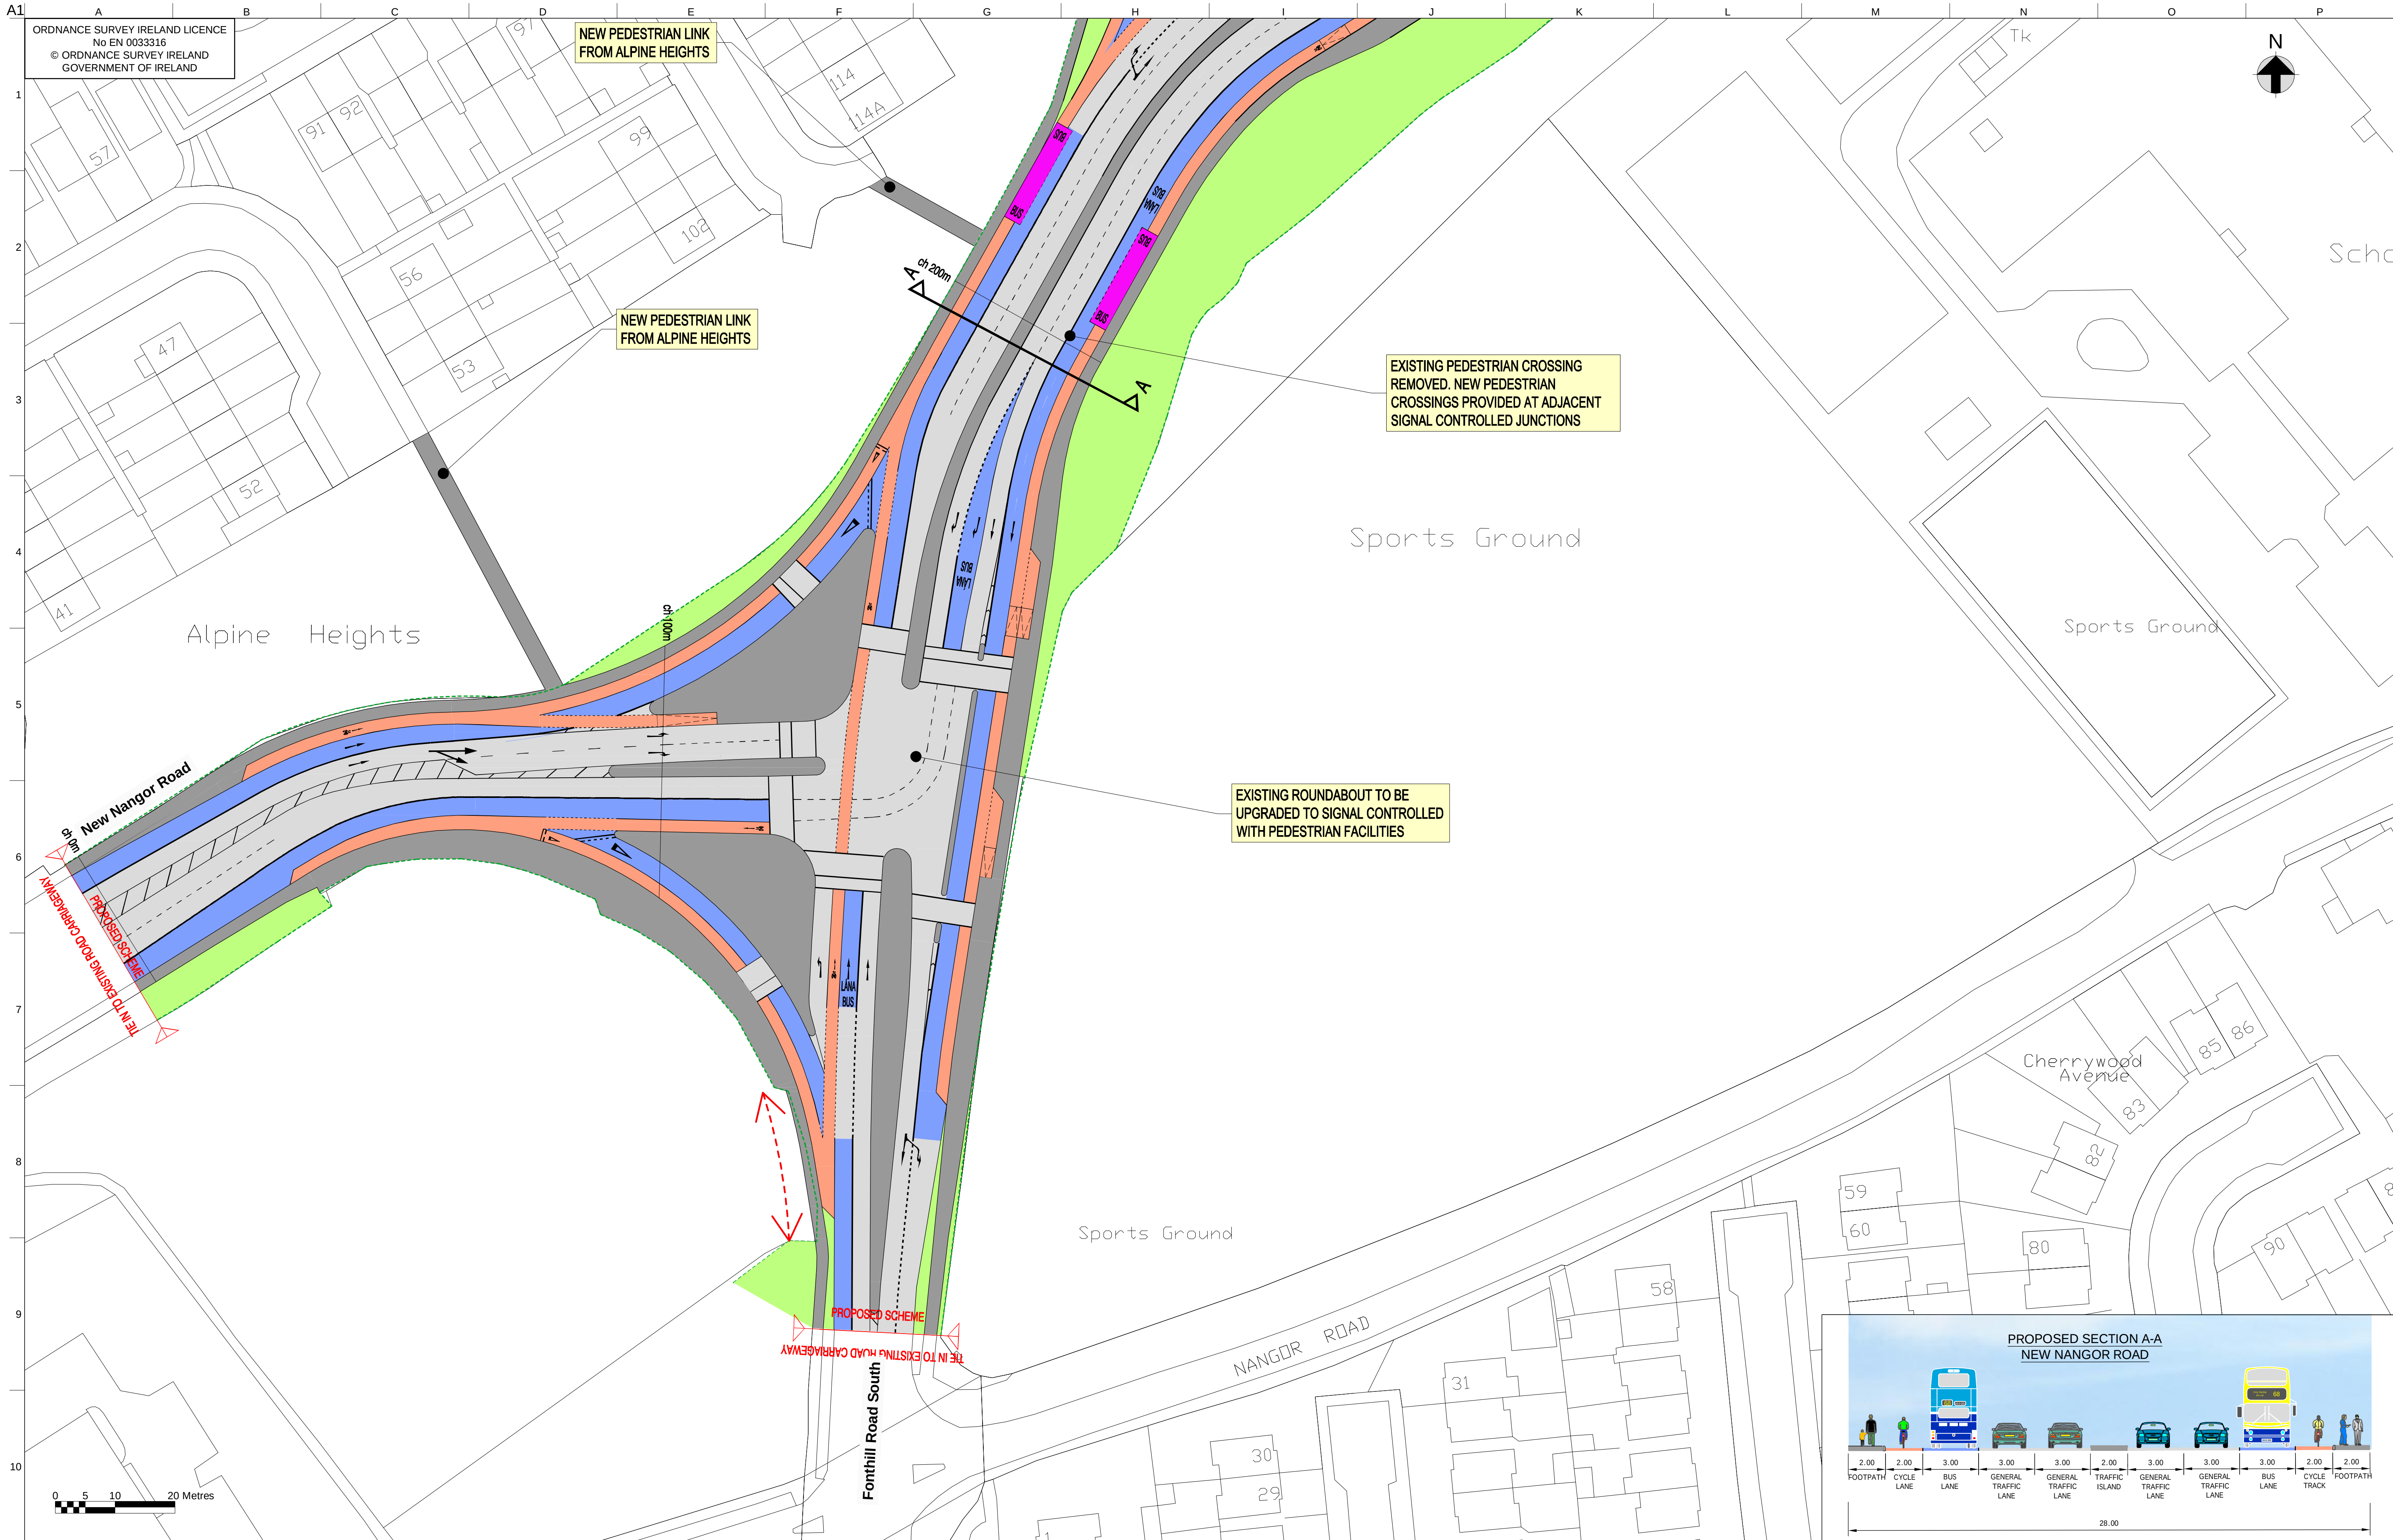


ORDNANCE SURVEY IRELAND LICENCE
No EN 0033316
© ORDNANCE SURVEY IRELAND
GOVERNMENT OF IRELAND

NEW PEDESTRIAN LINK
FROM ALPINE HEIGHTS


NEW PEDESTRIAN LINK
FROM ALPINE HEIGHTS

EXISTING PEDESTRIAN CROSSING
REMOVED. NEW PEDESTRIAN
CROSSINGS PROVIDED AT ADJACENT
SIGNAL CONTROLLED JUNCTIONS


EXISTING ROUNDABOUT TO BE
UPGRADED TO SIGNAL CONTROLLED
WITH PEDESTRIAN FACILITIES

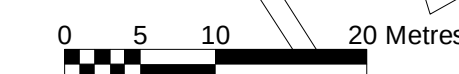


- Legend:**
- | | | | | | |
|--|----------------|--|------------------------|--|---------------------------|
| | New Footpath | | New Carriageway | | Existing Boundary |
| | New Cycle Lane | | New Grass Area / Verge | | Possible Land Acquisition |
| | New Bus Lane | | Bus Stop Locations | | |

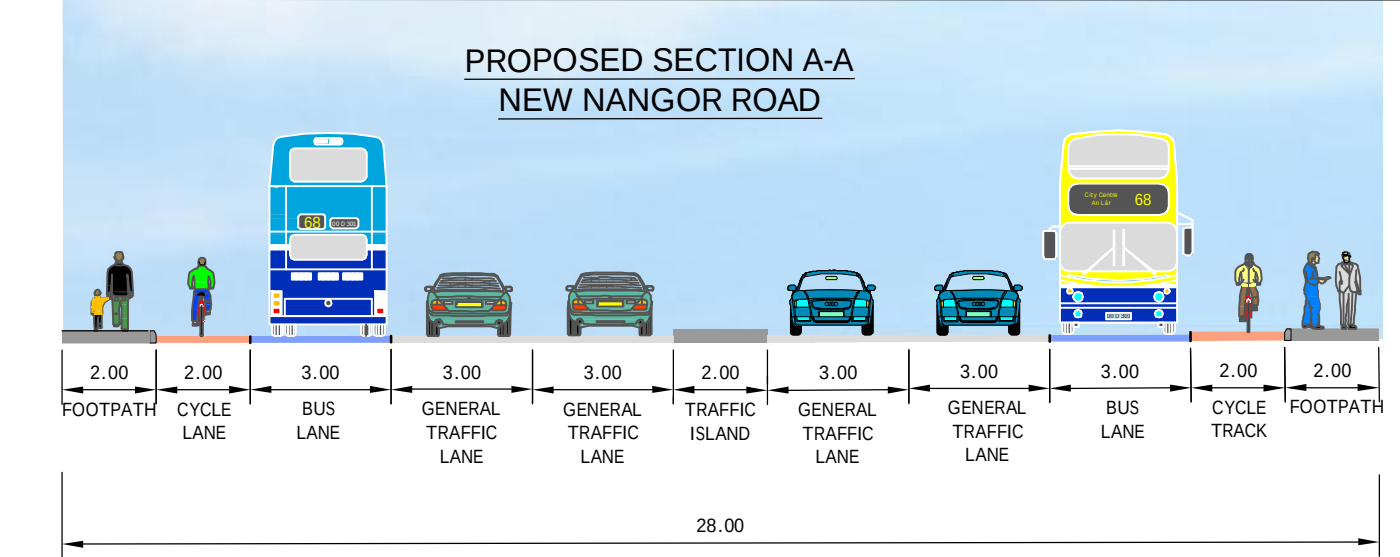

Clondalkin CBC Sheet 01 of 15

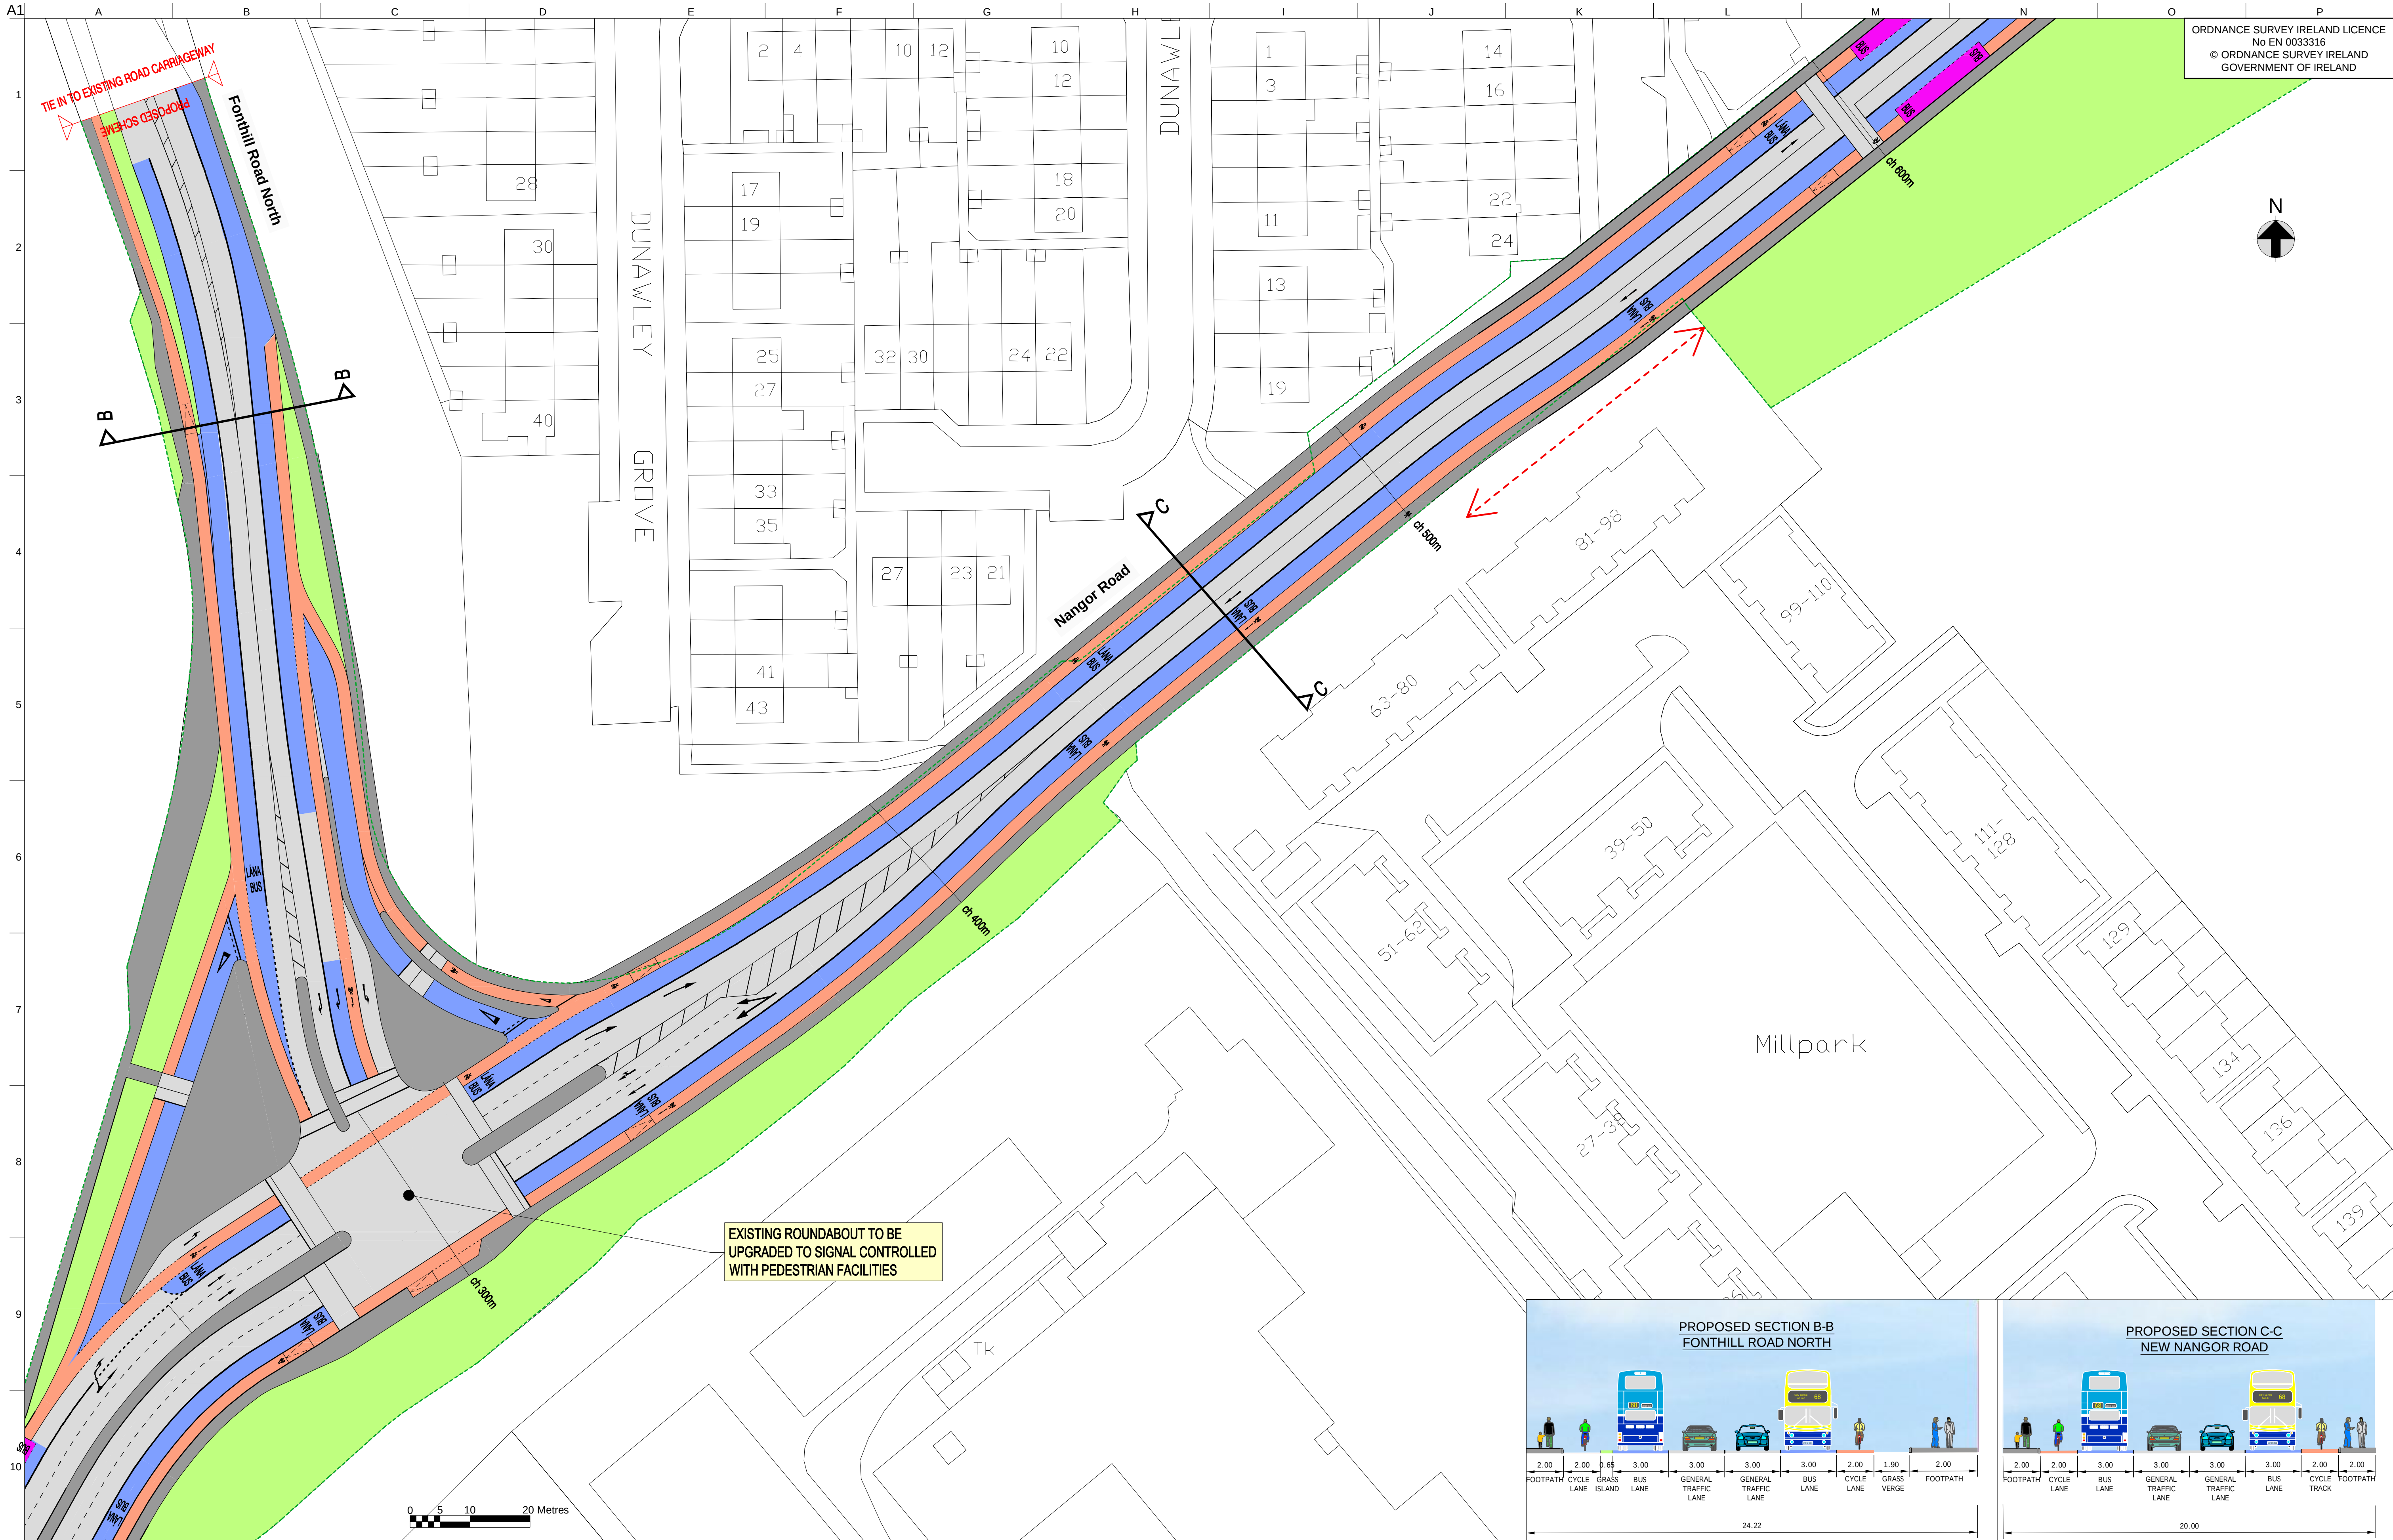

ORDNANCE SURVEY IRELAND LICENCE
No EN 0033316
© ORDNANCE SURVEY IRELAND
GOVERNMENT OF IRELAND

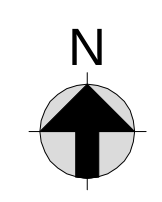



EXISTING ROUNDABOUT TO BE
UPGRADED TO SIGNAL CONTROLLED
WITH PEDESTRIAN FACILITIES



Legend:

- | | | | |
|--|----------------|--|------------------------|
| | New Footpath | | New Grass Area / Verge |
| | New Cycle Lane | | Bus Stop Locations |
| | New Bus Lane | | |

- Existing Boundary
- Possible Land Acquisition

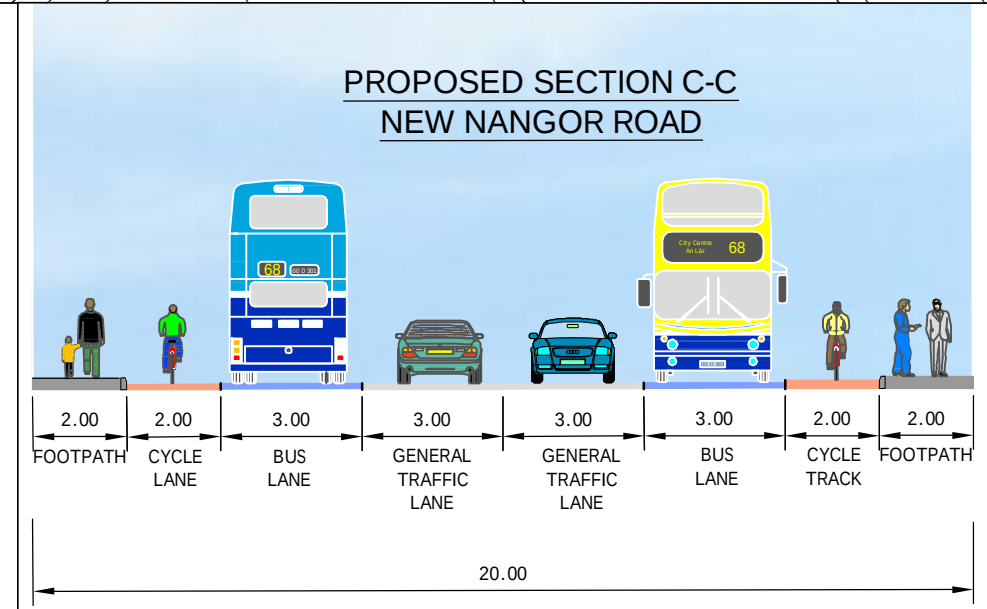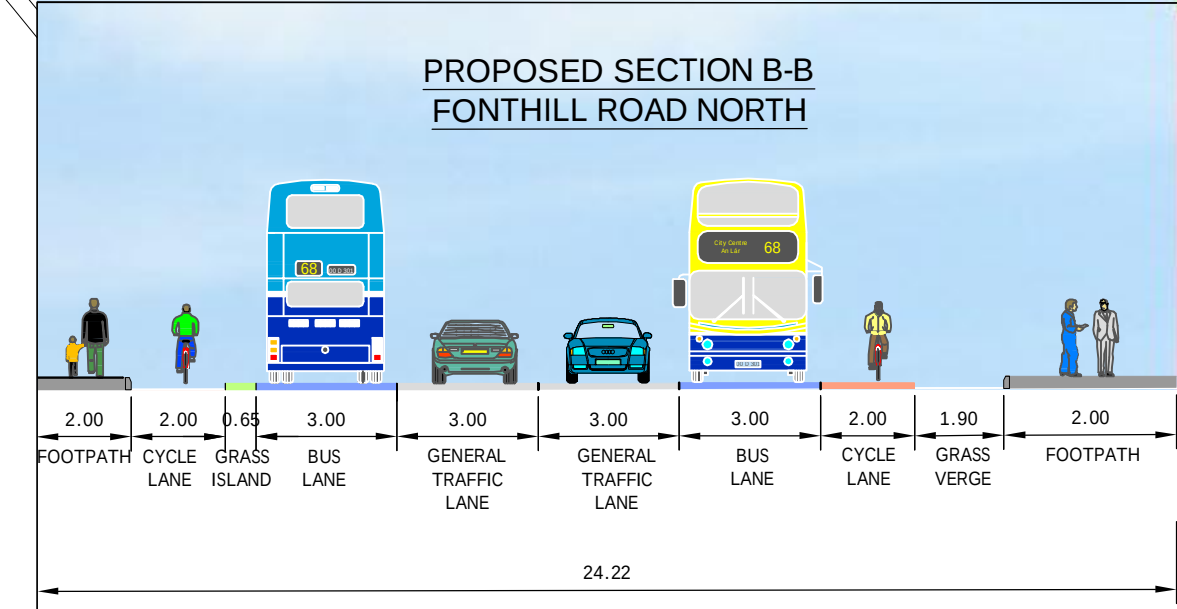

Clondalkin CBC Sheet 02 of 15



ORDNANCE SURVEY IRELAND LICENCE
No EN 0033316
© ORDNANCE SURVEY IRELAND
GOVERNMENT OF IRELAND

NEW PEDESTRIAN LINK
FROM ST. PATRICK'S PARK

Nangor Road


Michael Collins Park

Church
(Cath)

School

Tks

Presbytery

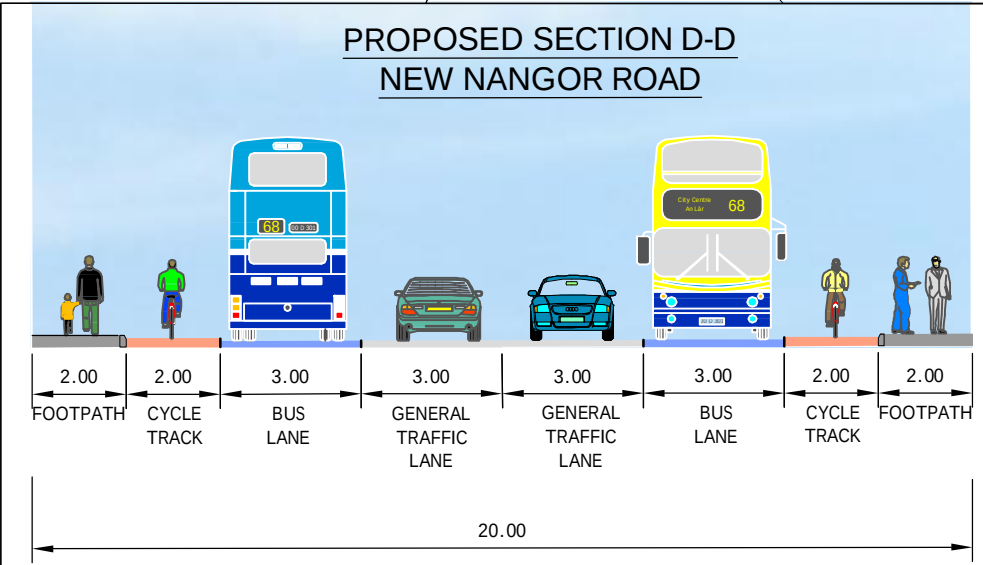

Legend:

- | | | | |
|--|----------------|--|------------------------|
| | New Footpath | | New Carriageway |
| | New Cycle Lane | | New Grass Area / Verge |
| | New Bus Lane | | Bus Stop Locations |

- Existing Boundary
- Possible Land Acquisition



Clondalkin CBC Sheet 03 of 15



GRAND CANAL

JETTY

JETTY

Car Park

Ramp

Rosebank Court

Rosebank View

Rosebank Hall

ROSEBANK

Ninth Lock Road

Nangor Road

at 100m

at 120m

at 130m

STOP

Church (Mormon)

Tower Road

Tks

ERSDALE GREEN

20

17

15

14

13

11

10

20A

0 5 10 20 Metres

PROPOSED SECTION E-E
NEW NANGOR ROAD


2.00 2.00 3.00 3.00 3.00 3.00 2.00 2.00

FOOTPATH CYCLE TRACK BUS LANE GENERAL TRAFFIC LANE GENERAL TRAFFIC LANE BUS LANE CYCLE TRACK FOOTPATH



20.00

Legend:


- | | | | | | |
|---|----------------|---|------------------------|---|---------------------------|
|  | New Footpath |  | New Carriageway |  | Existing Boundary |
|  | New Cycle Lane |  | New Grass Area / Verge |  | Possible Land Acquisition |
|  | New Bus Lane |  | Bus Stop Locations | | |

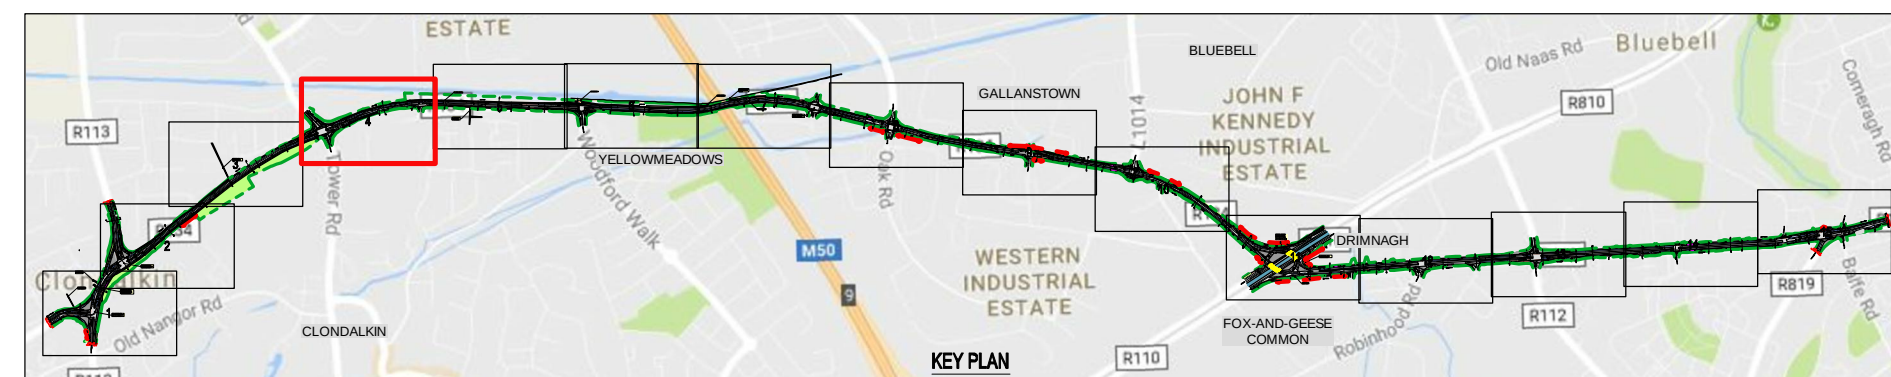


Clondalkin CBC
Sheet 04 of 15

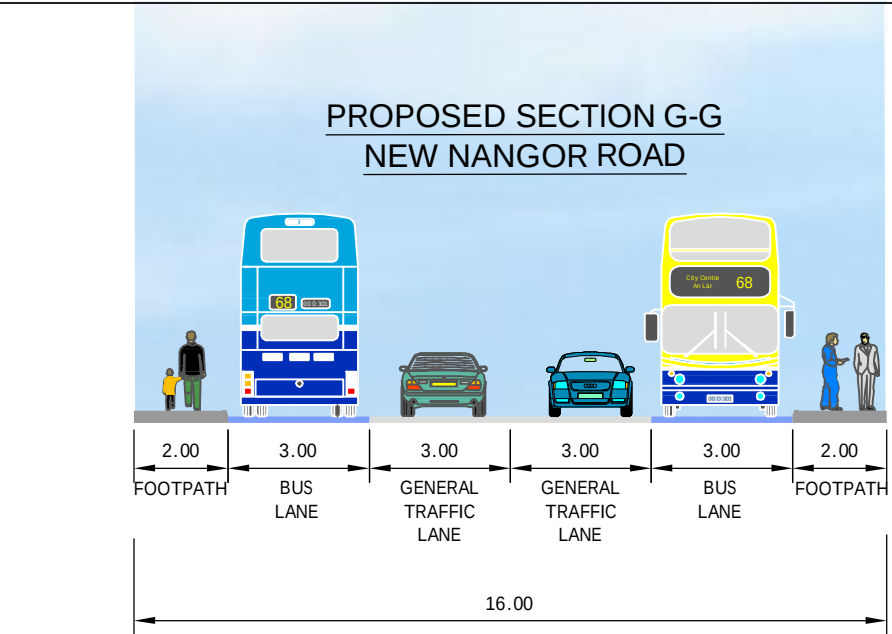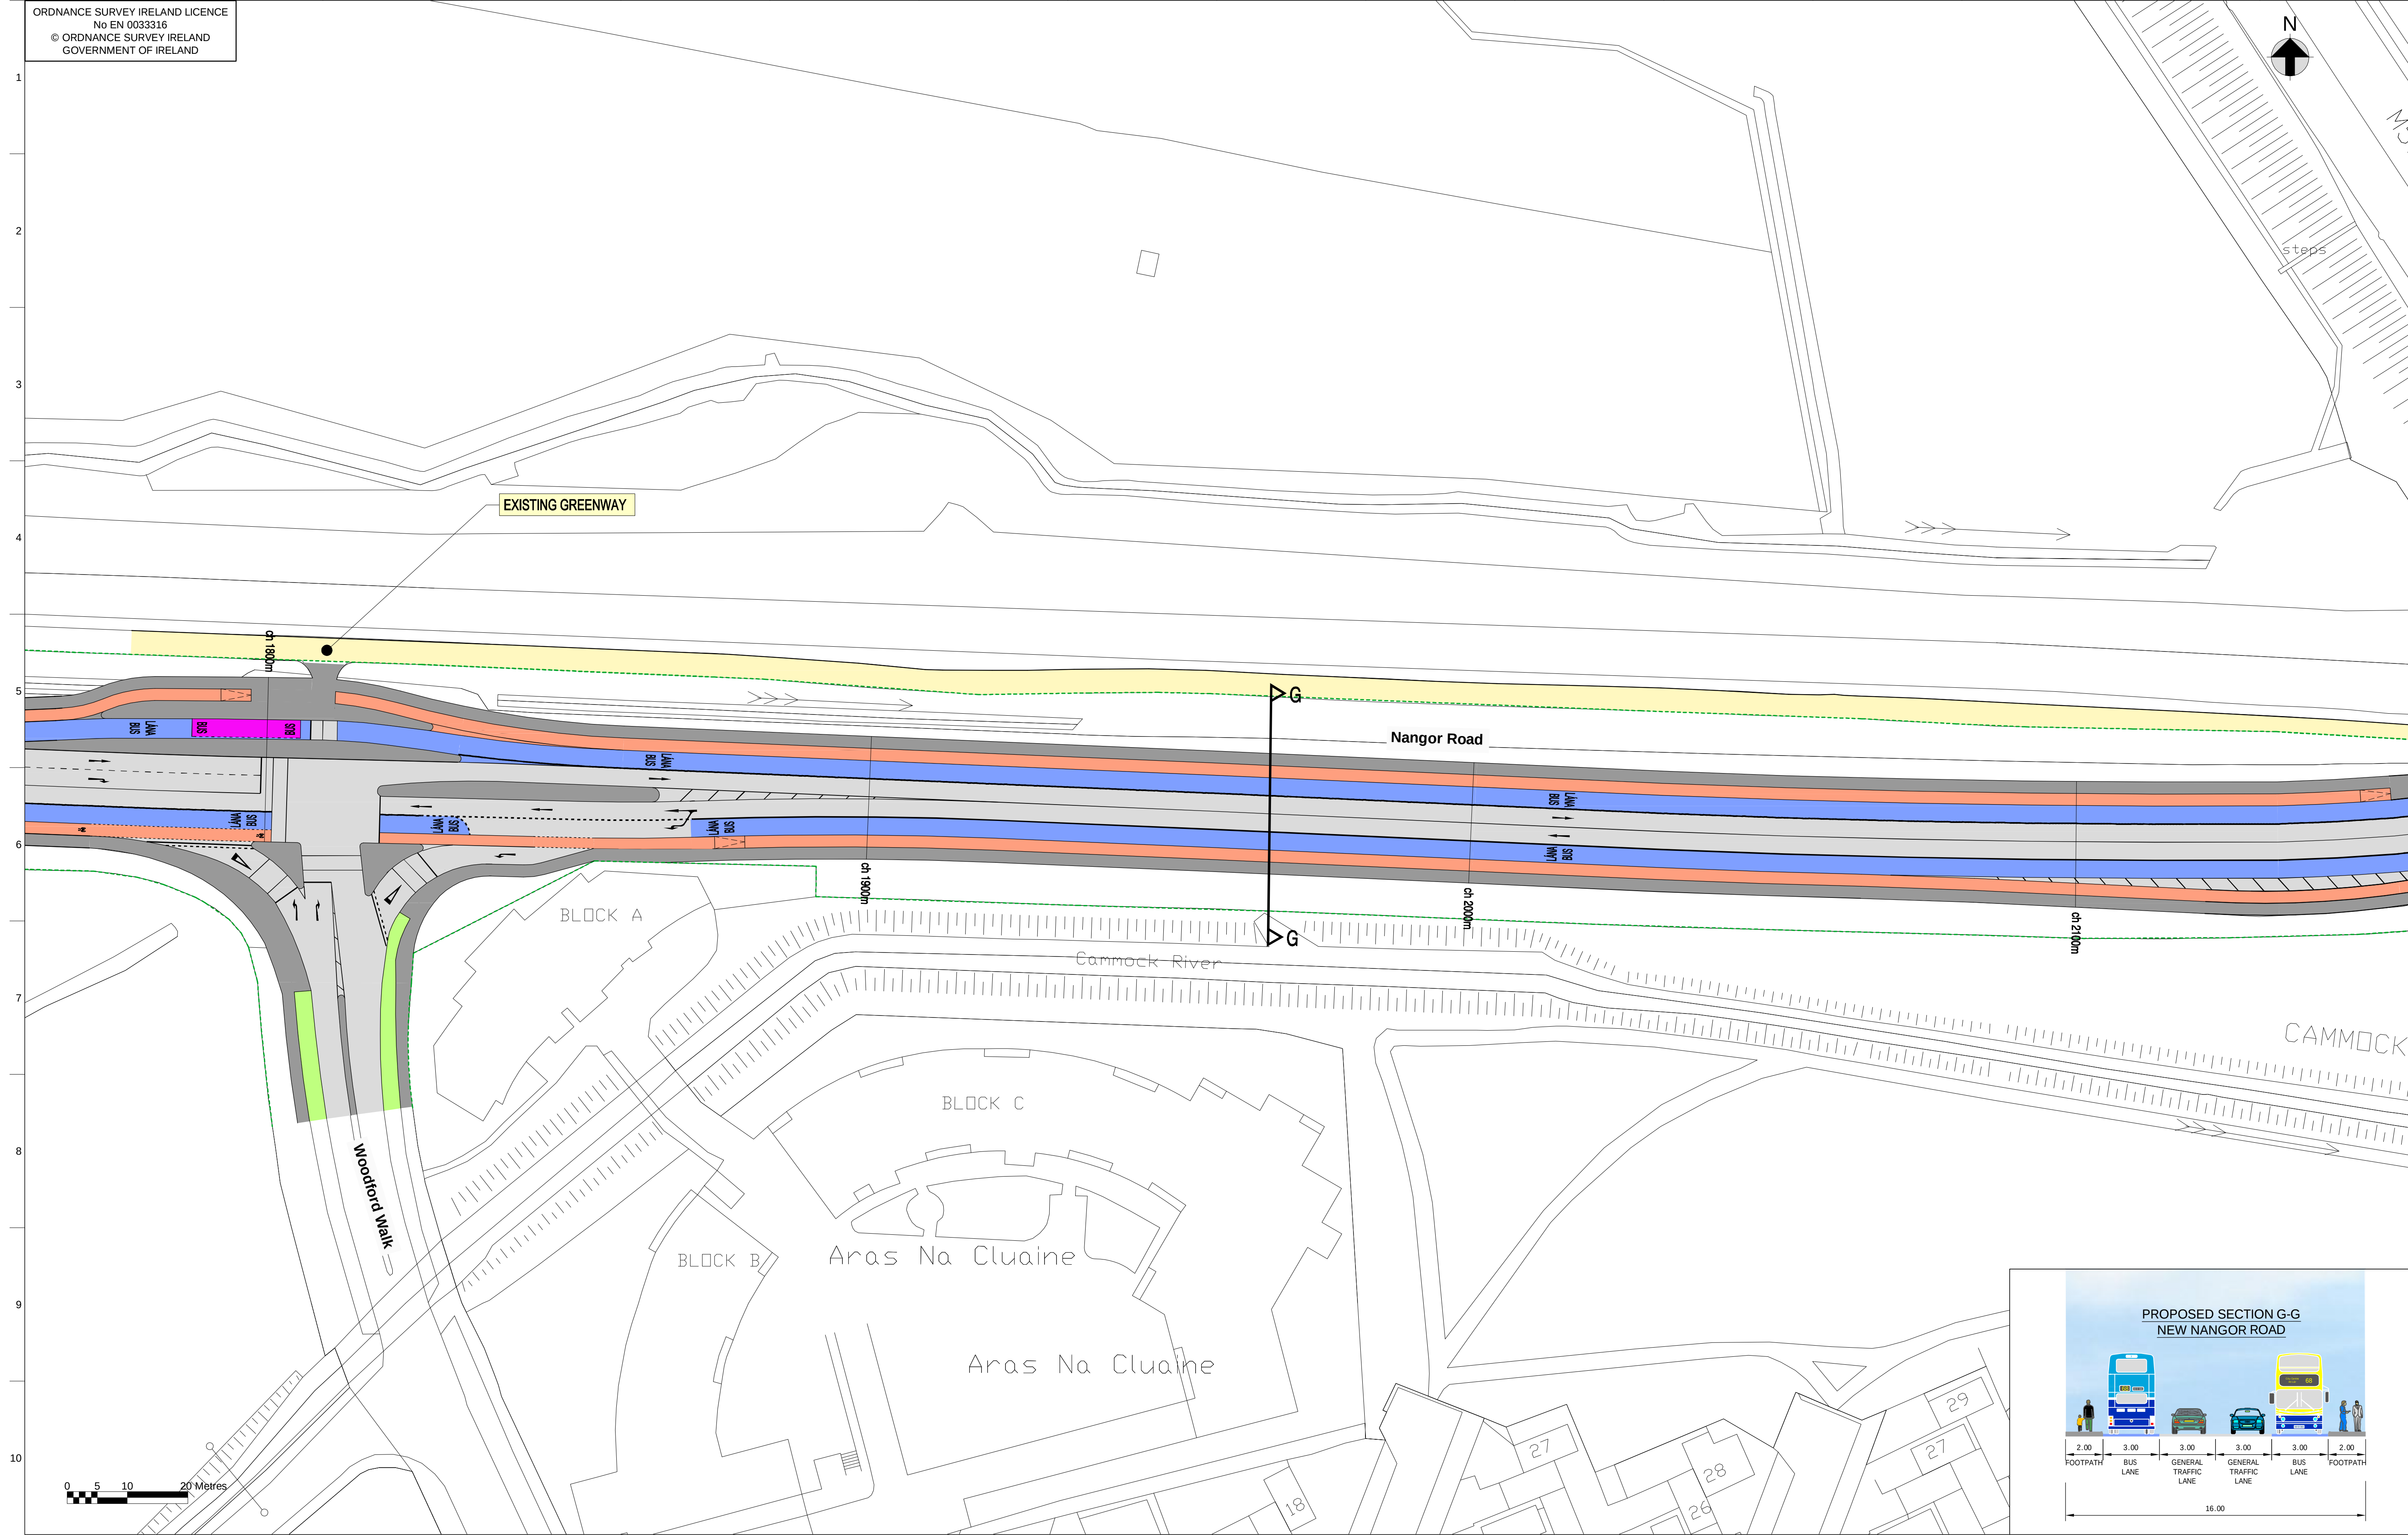

Clondalkin CBC
Sheet 06 of 15

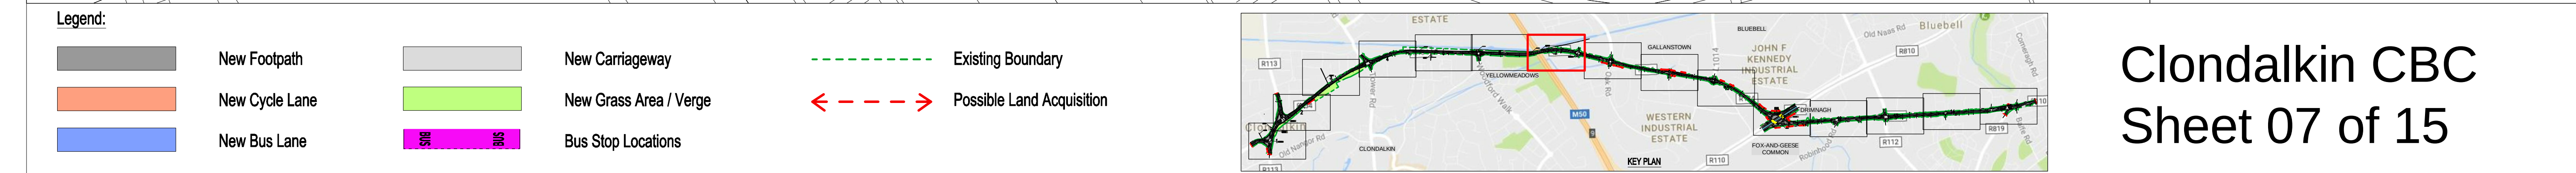

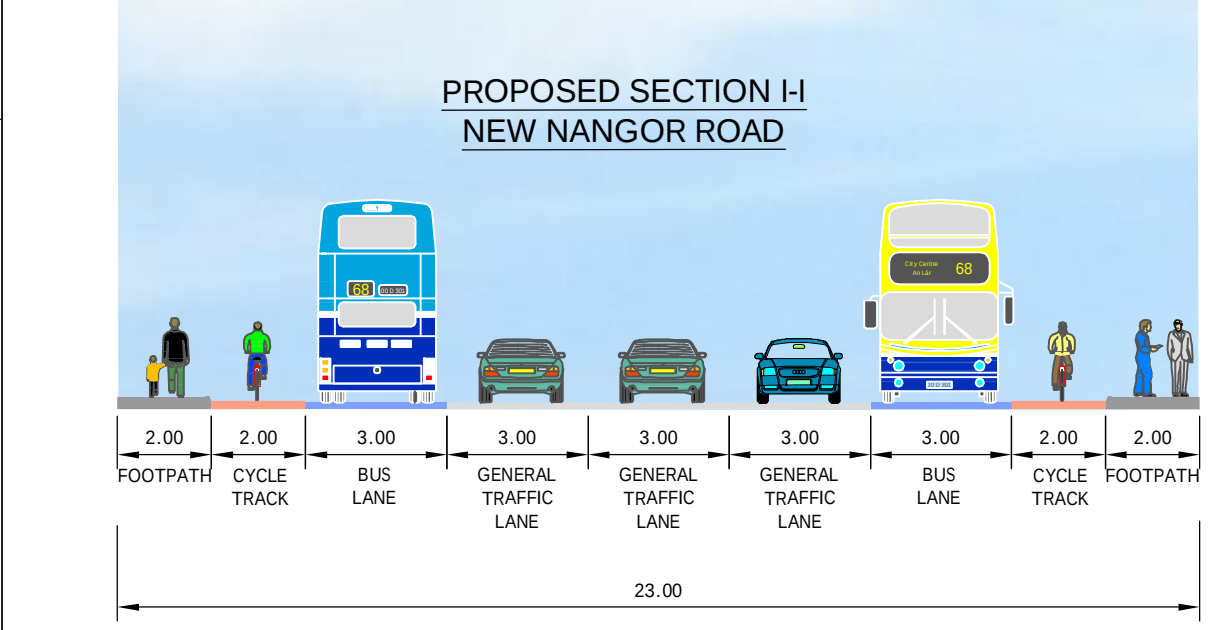

Clondalkin CBC

Sheet 08 of 15




ORDNANCE SURVEY IRELAND LICENCE
No EN 0033316
© ORDNANCE SURVEY IRELAND
GOVERNMENT OF IRELAND


F:\016\p2020\csw\planimg\00102000-0130 Rev A.dwg

Legend:

	New Footpath		New Carriageway		Existing Boundary
	New Cycle Lane		New Grass Area / Verge		Possible Land Acquisition
	New Bus Lane		Bus Stop Locations		

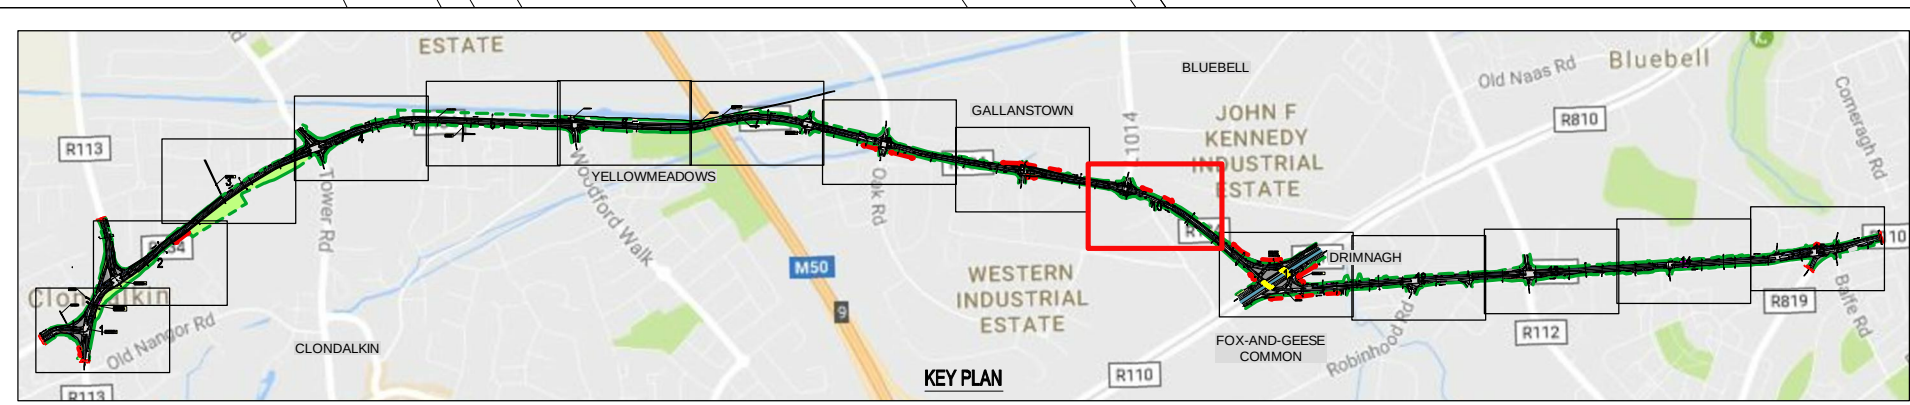

Clondalkin CBC Sheet 10 of 15

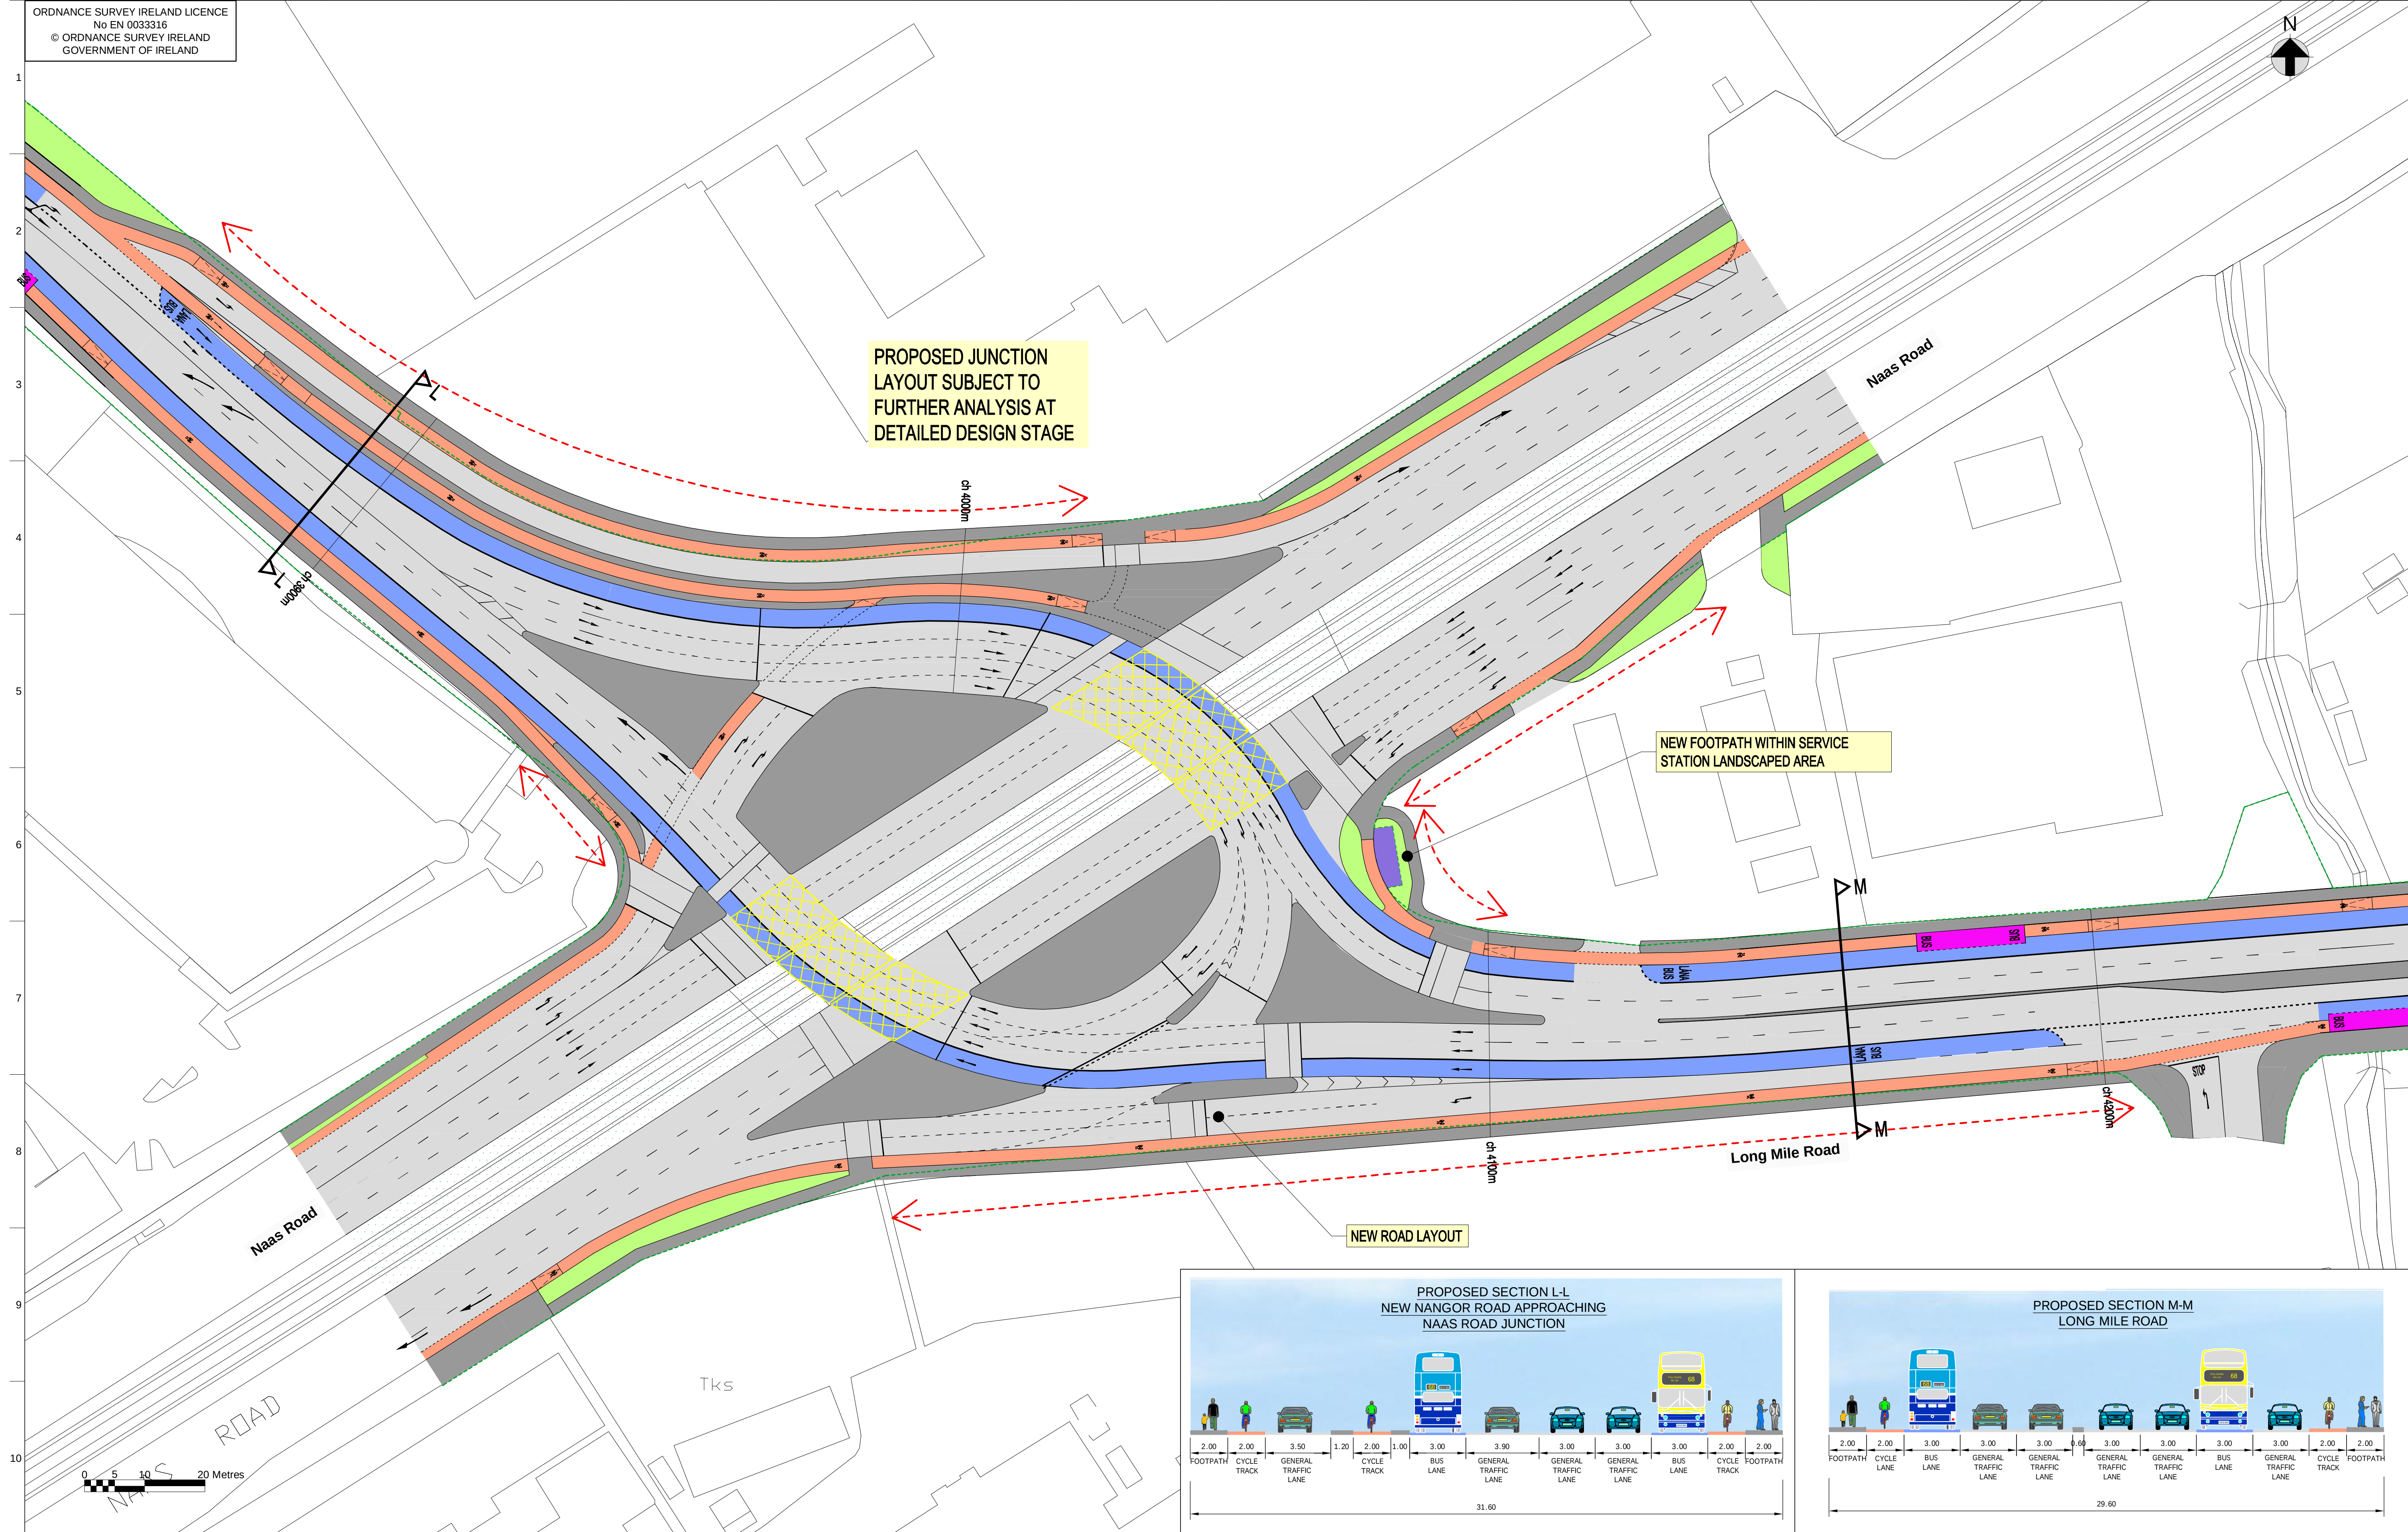


Legend:

- | | | | | | |
|---|----------------|---|------------------------|---|---------------------------|
|  | New Footpath |  | New Carriageway |  | Existing Boundary |
|  | New Cycle Lane |  | New Grass Area / Verge |  | Possible Land Acquisition |
|  | New Bus Lane |  | Bus Stop Locations | | |





Clondalkin CBC
Sheet 11 of 15

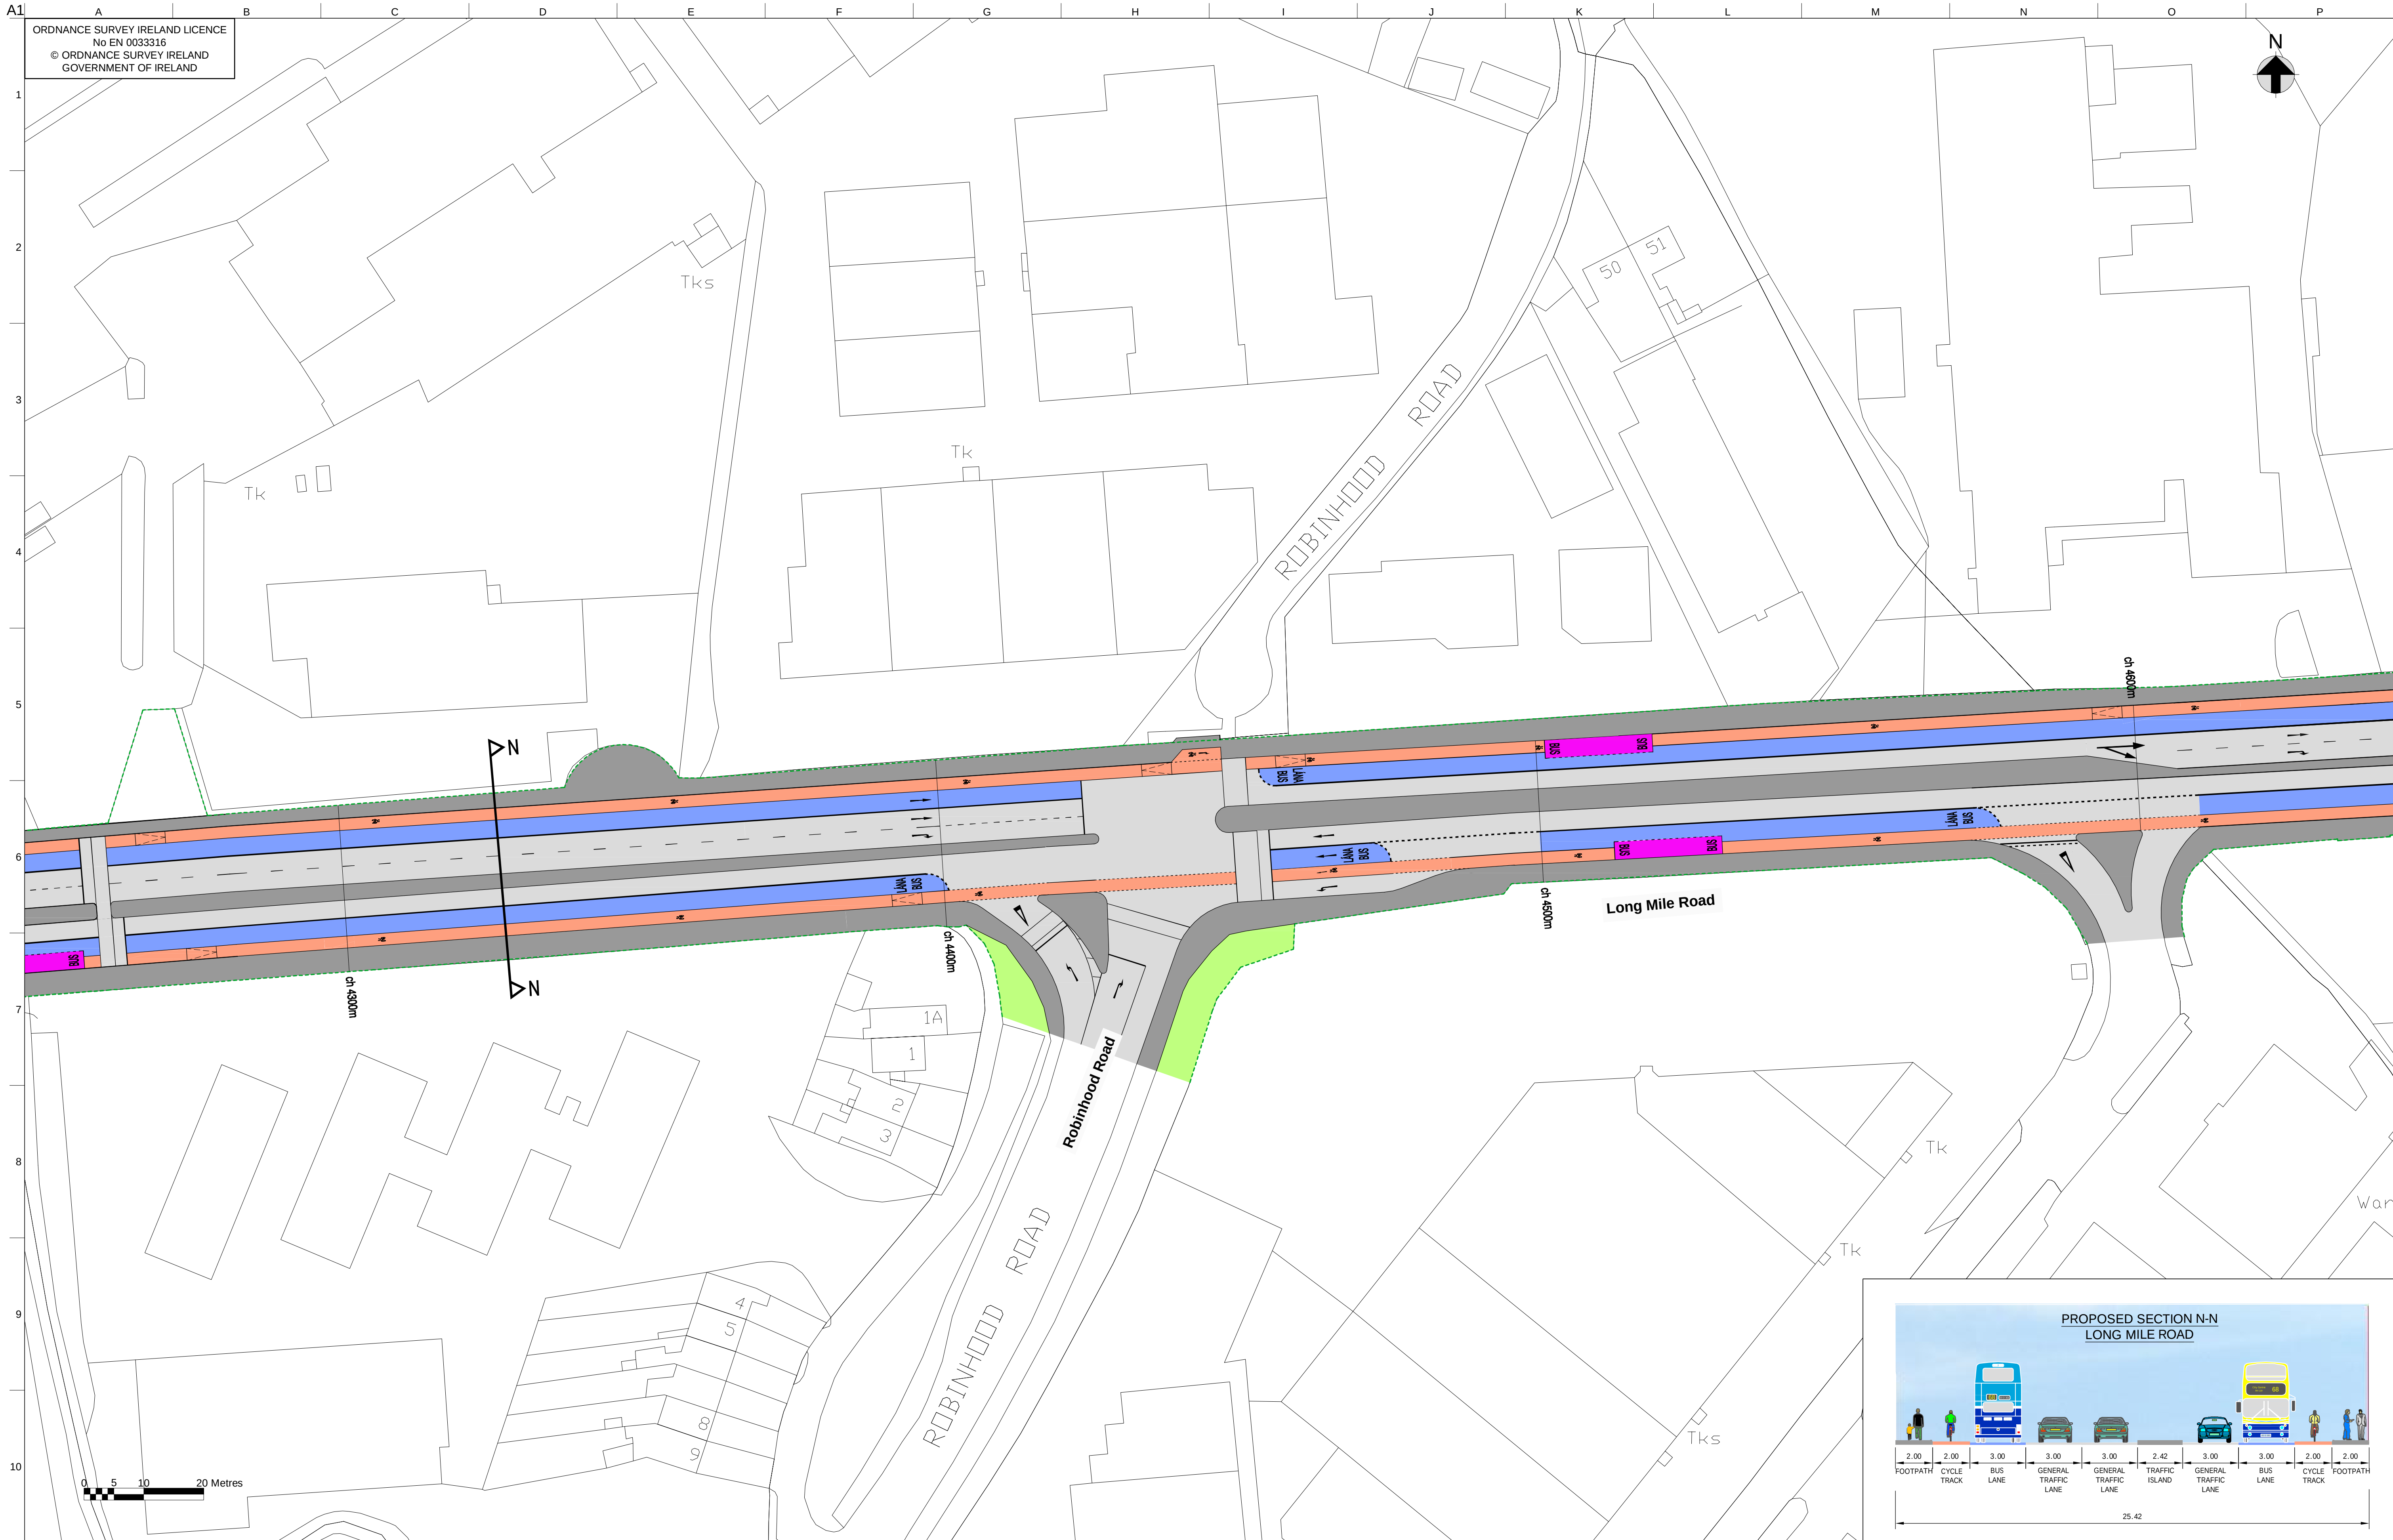

ORDNANCE SURVEY IRELAND LICENCE
No EN 0033316
© ORDNANCE SURVEY IRELAND
GOVERNMENT OF IRELAND


F:\2016\p162020\csw\planimg\0001\02000-01.30 Rev A.dwg

- Legend:**
- | | | | | | |
|--|----------------|--|------------------------|--|---------------------------|
| | New Footpath | | New Carriageway | | Existing Boundary |
| | New Cycle Lane | | New Grass Area / Verge | | Possible Land Acquisition |
| | New Bus Lane | | Bus Stop Locations | | |


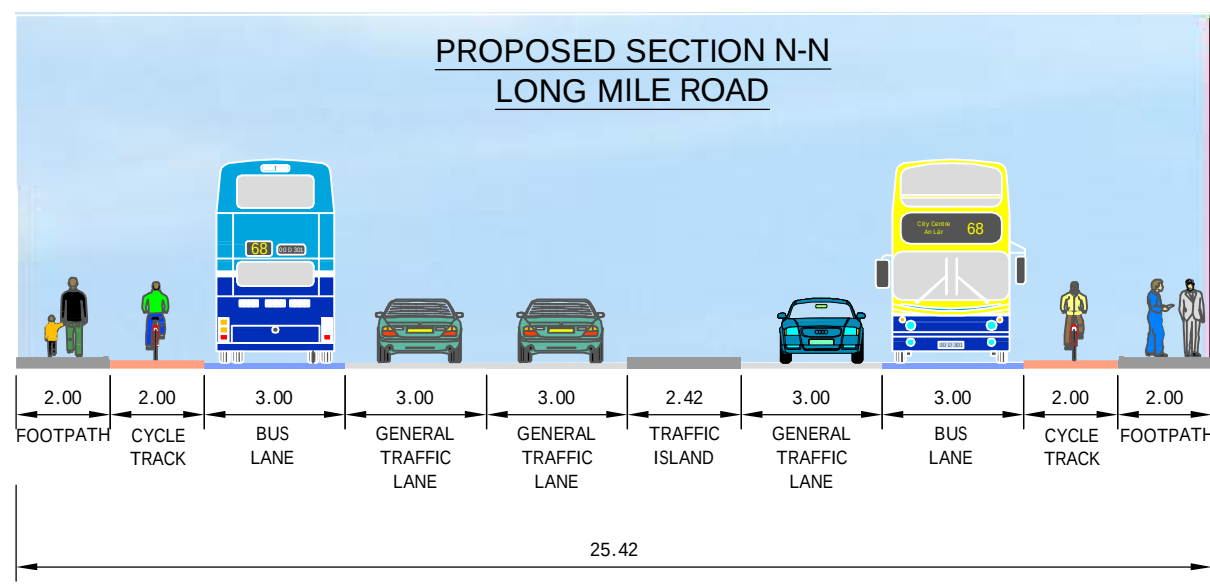
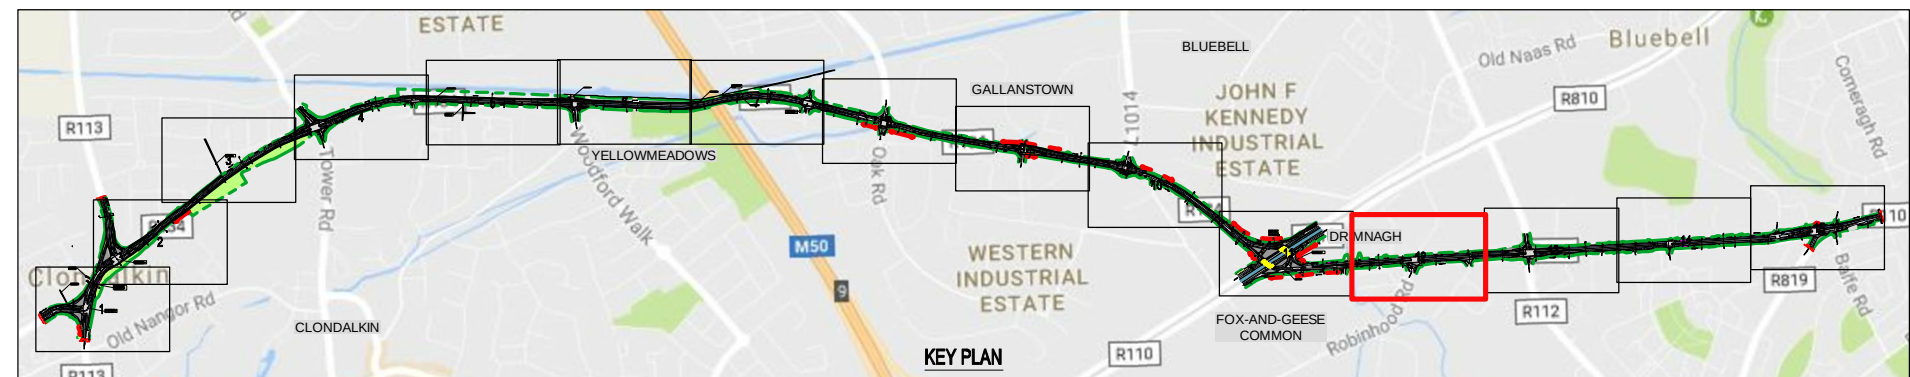


Clondalkin CBC



Sheet 12 of 15

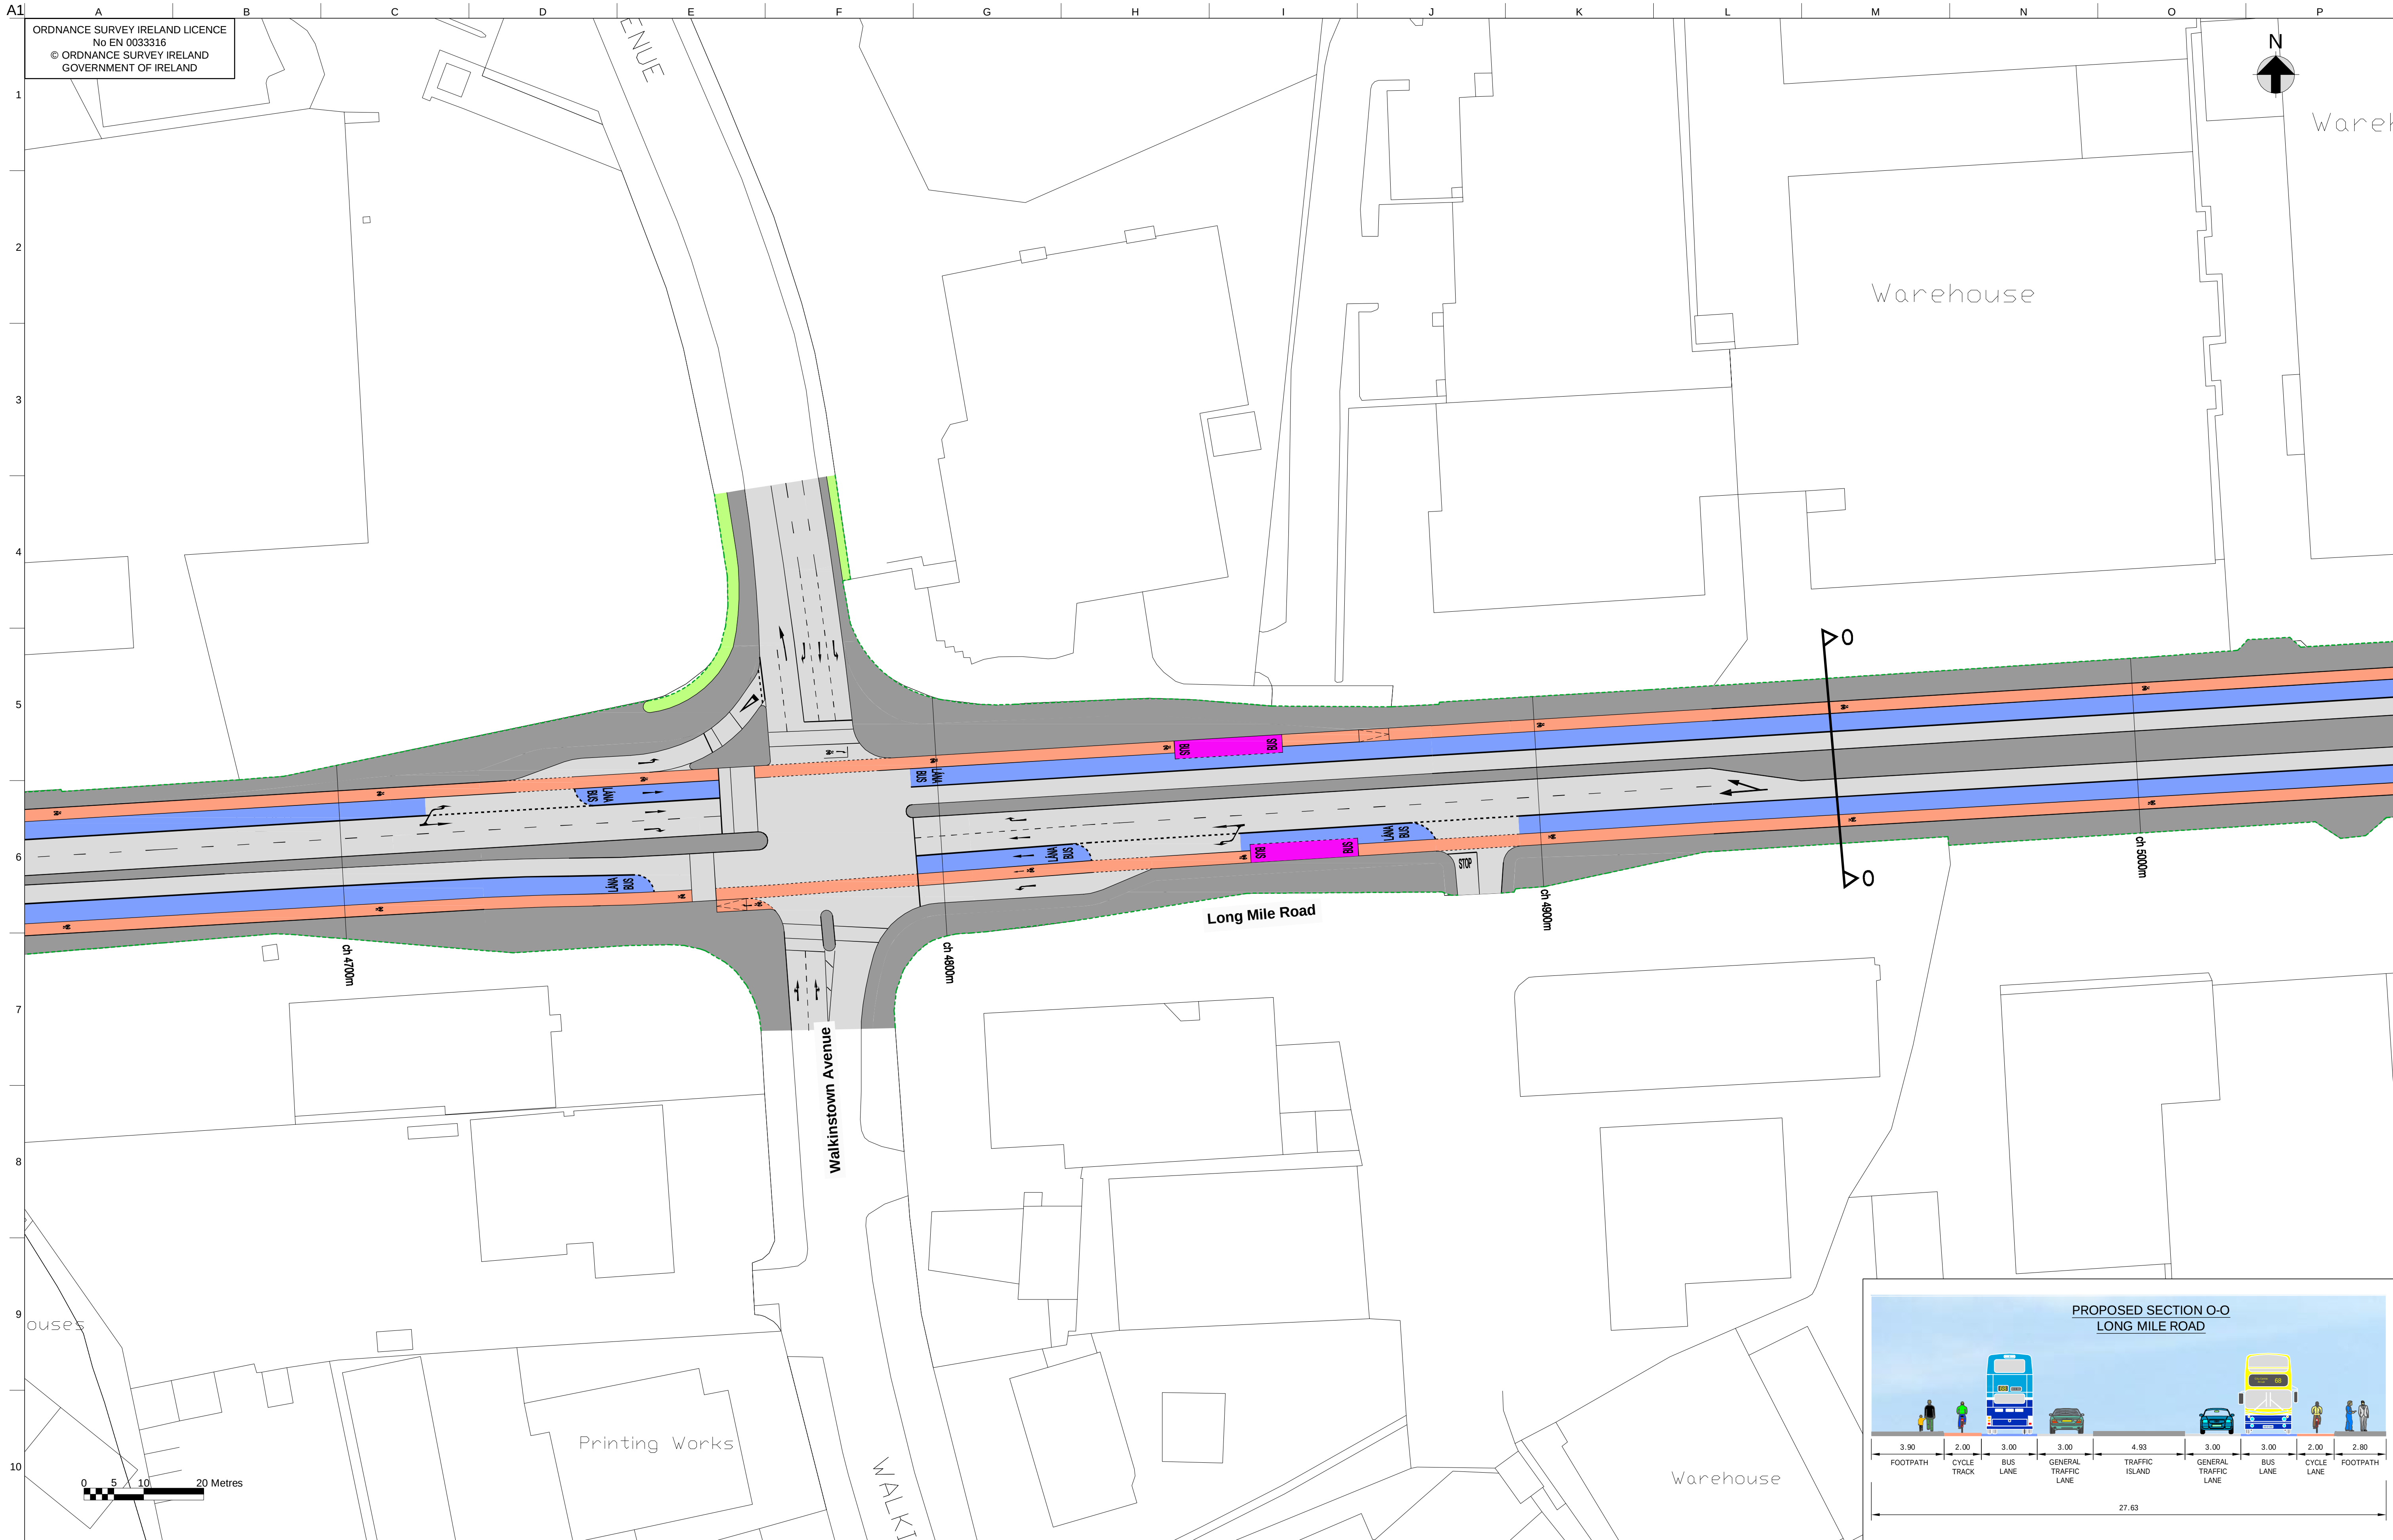

Clondalkin CBC Sheet 13 of 15

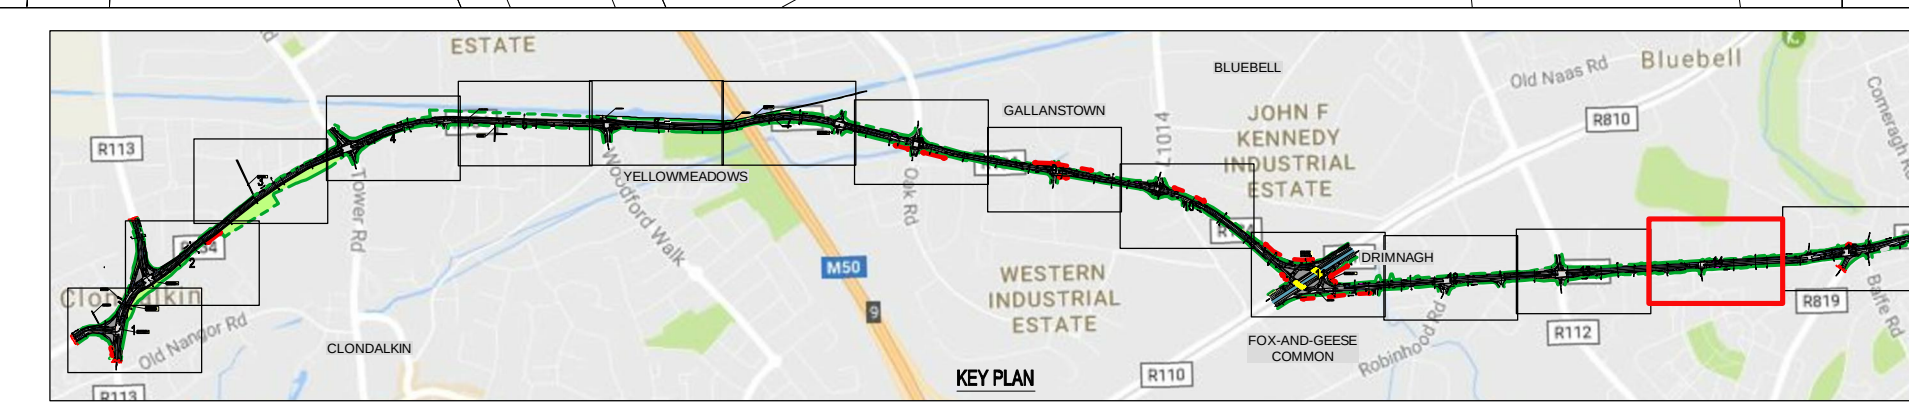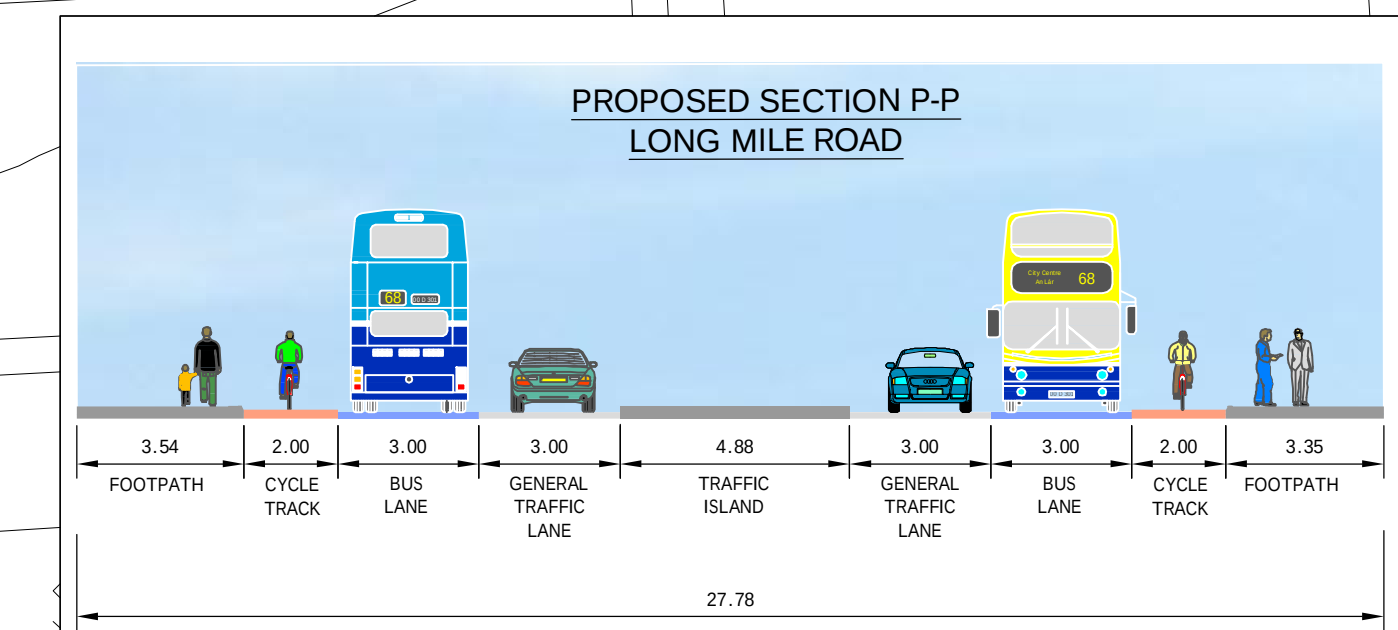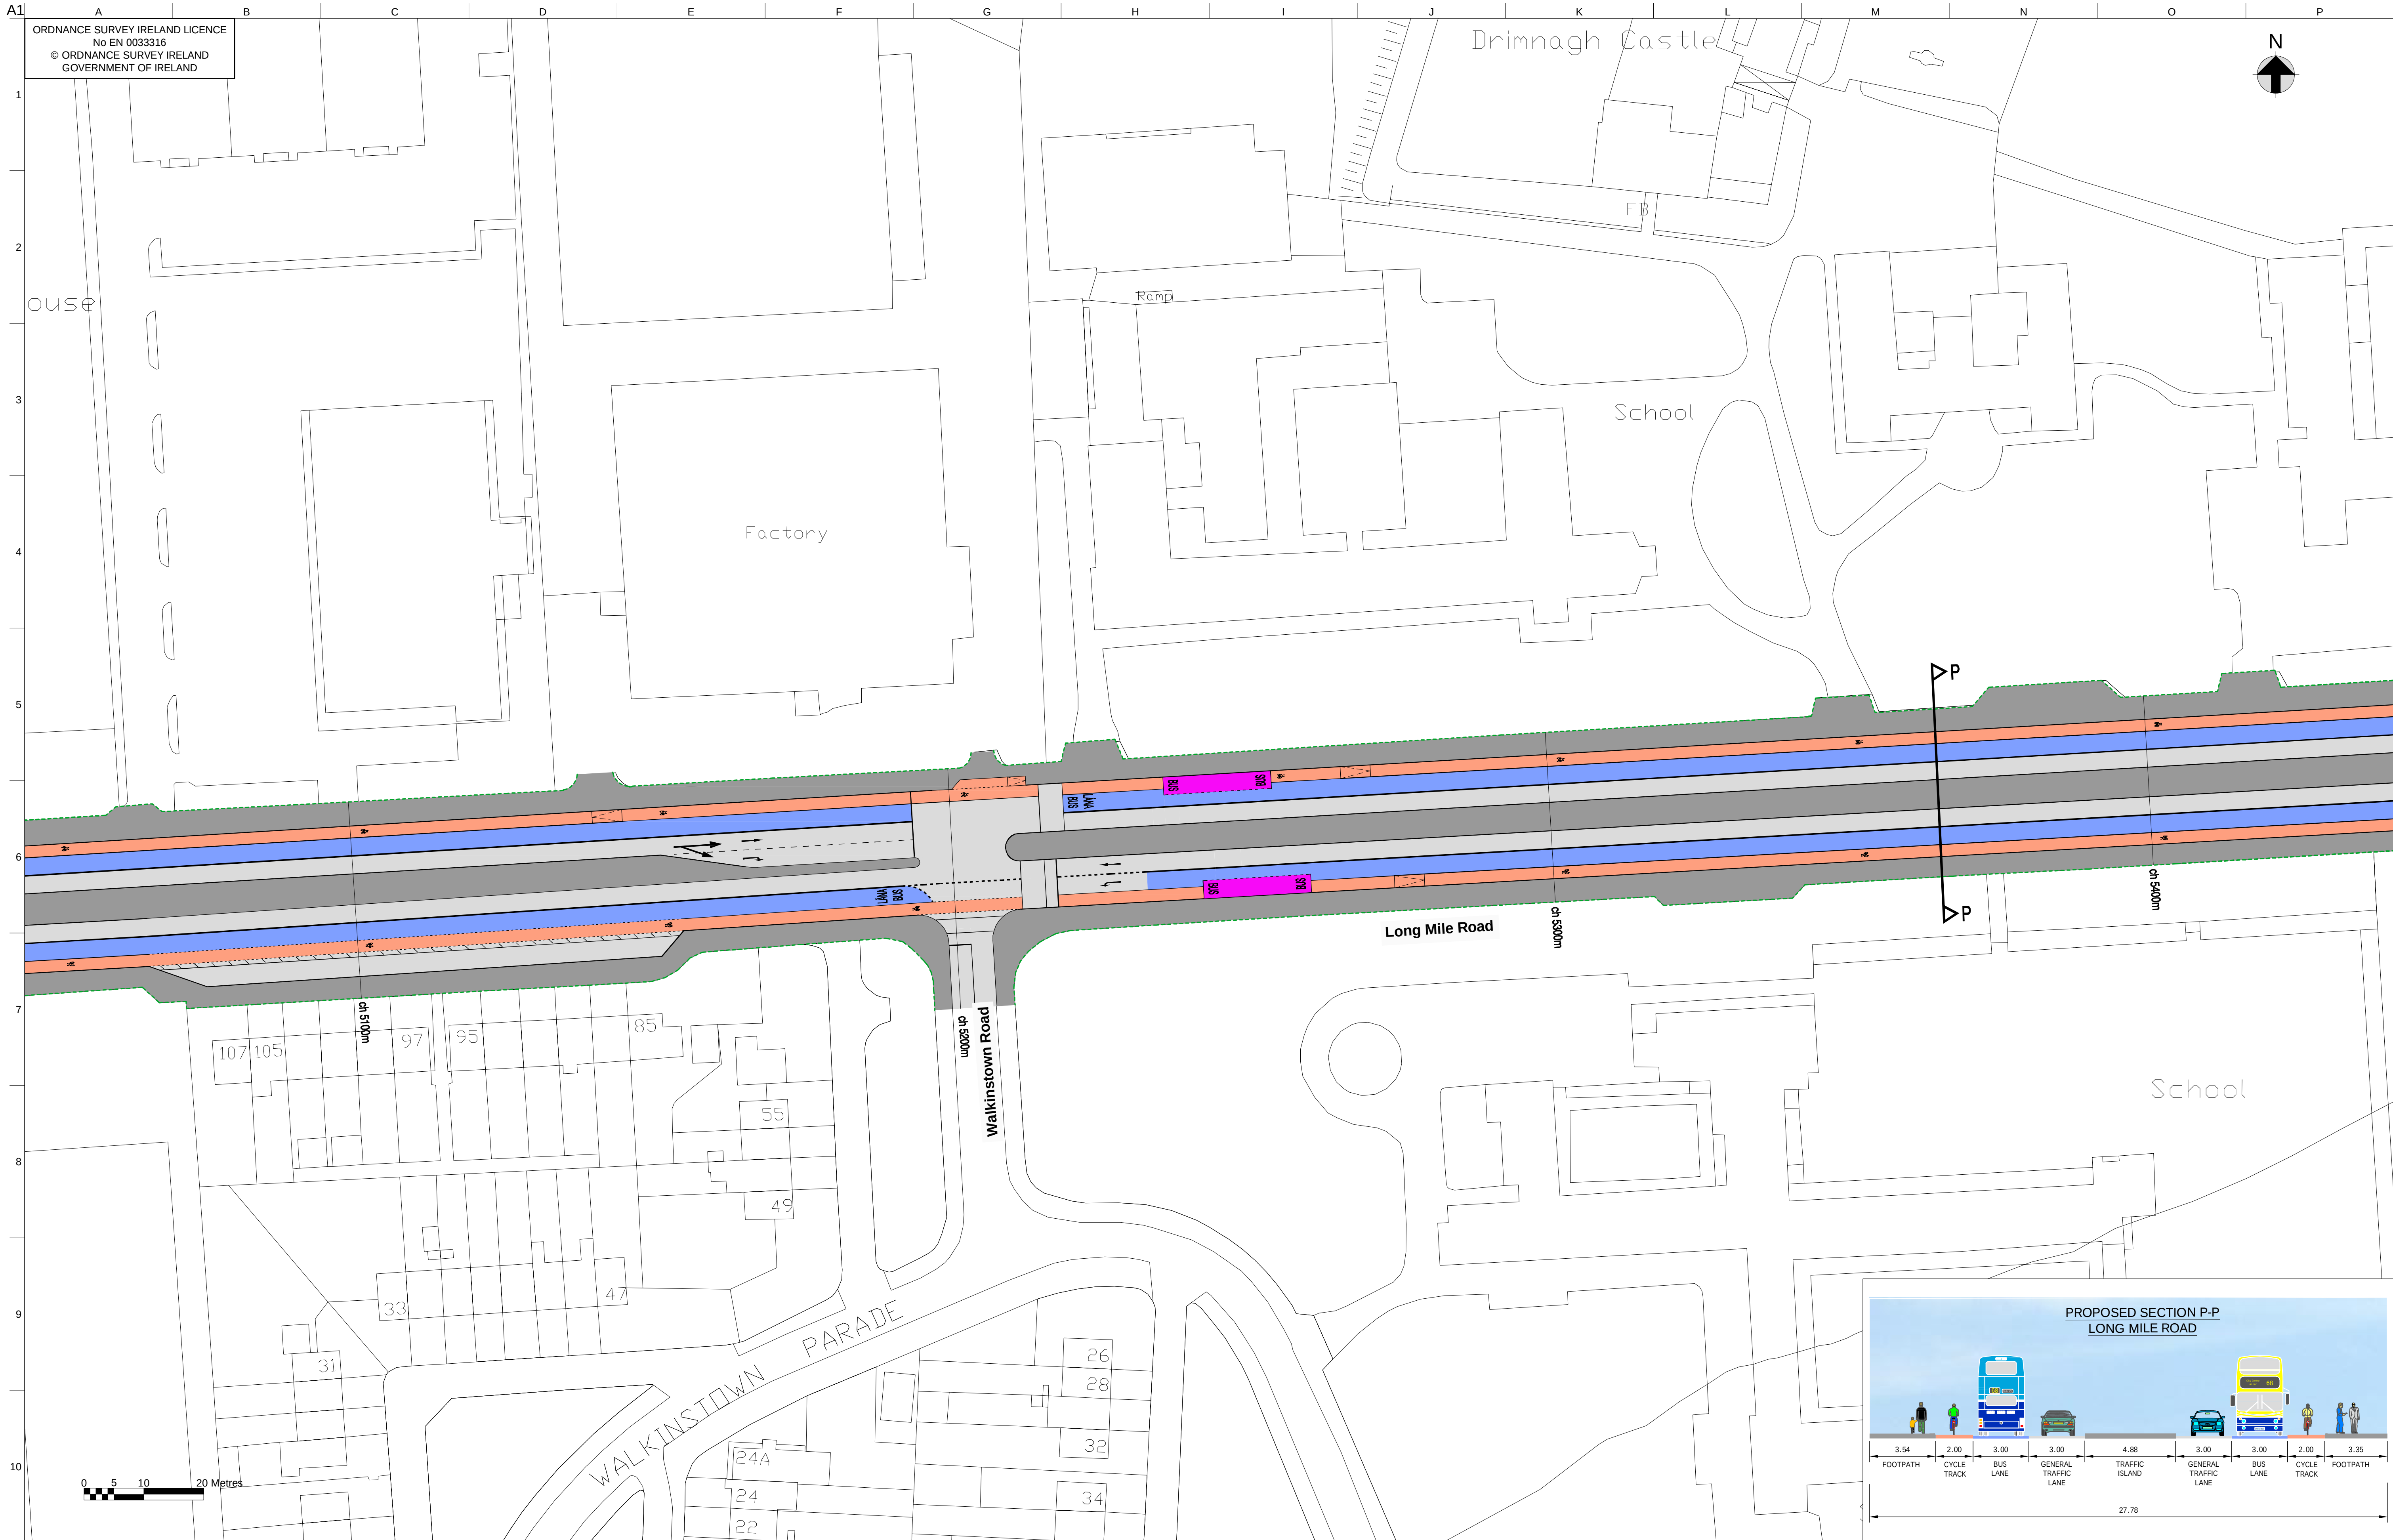


Clondalkin CBC
Sheet 14 of 15

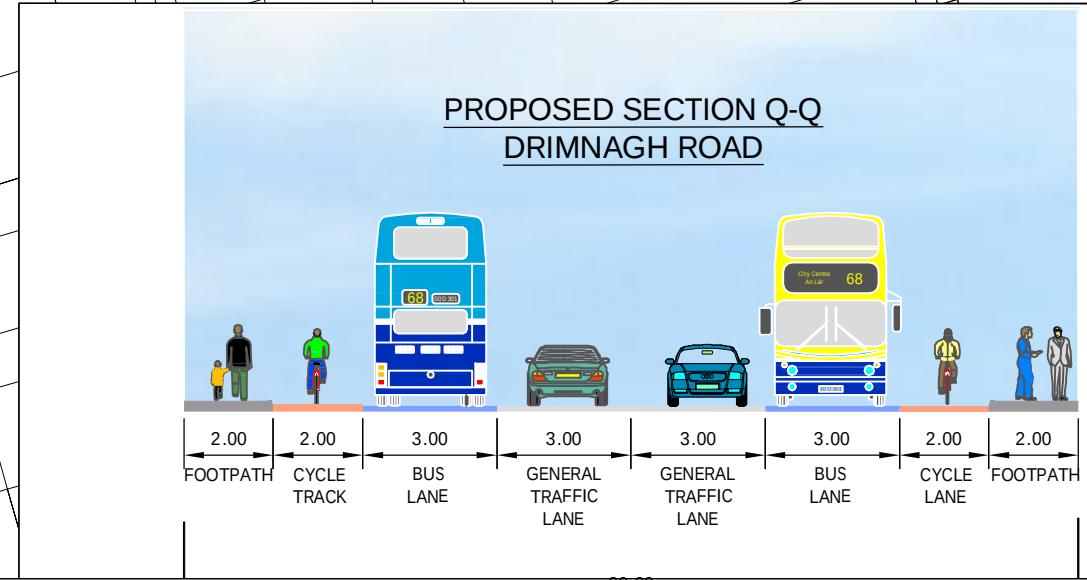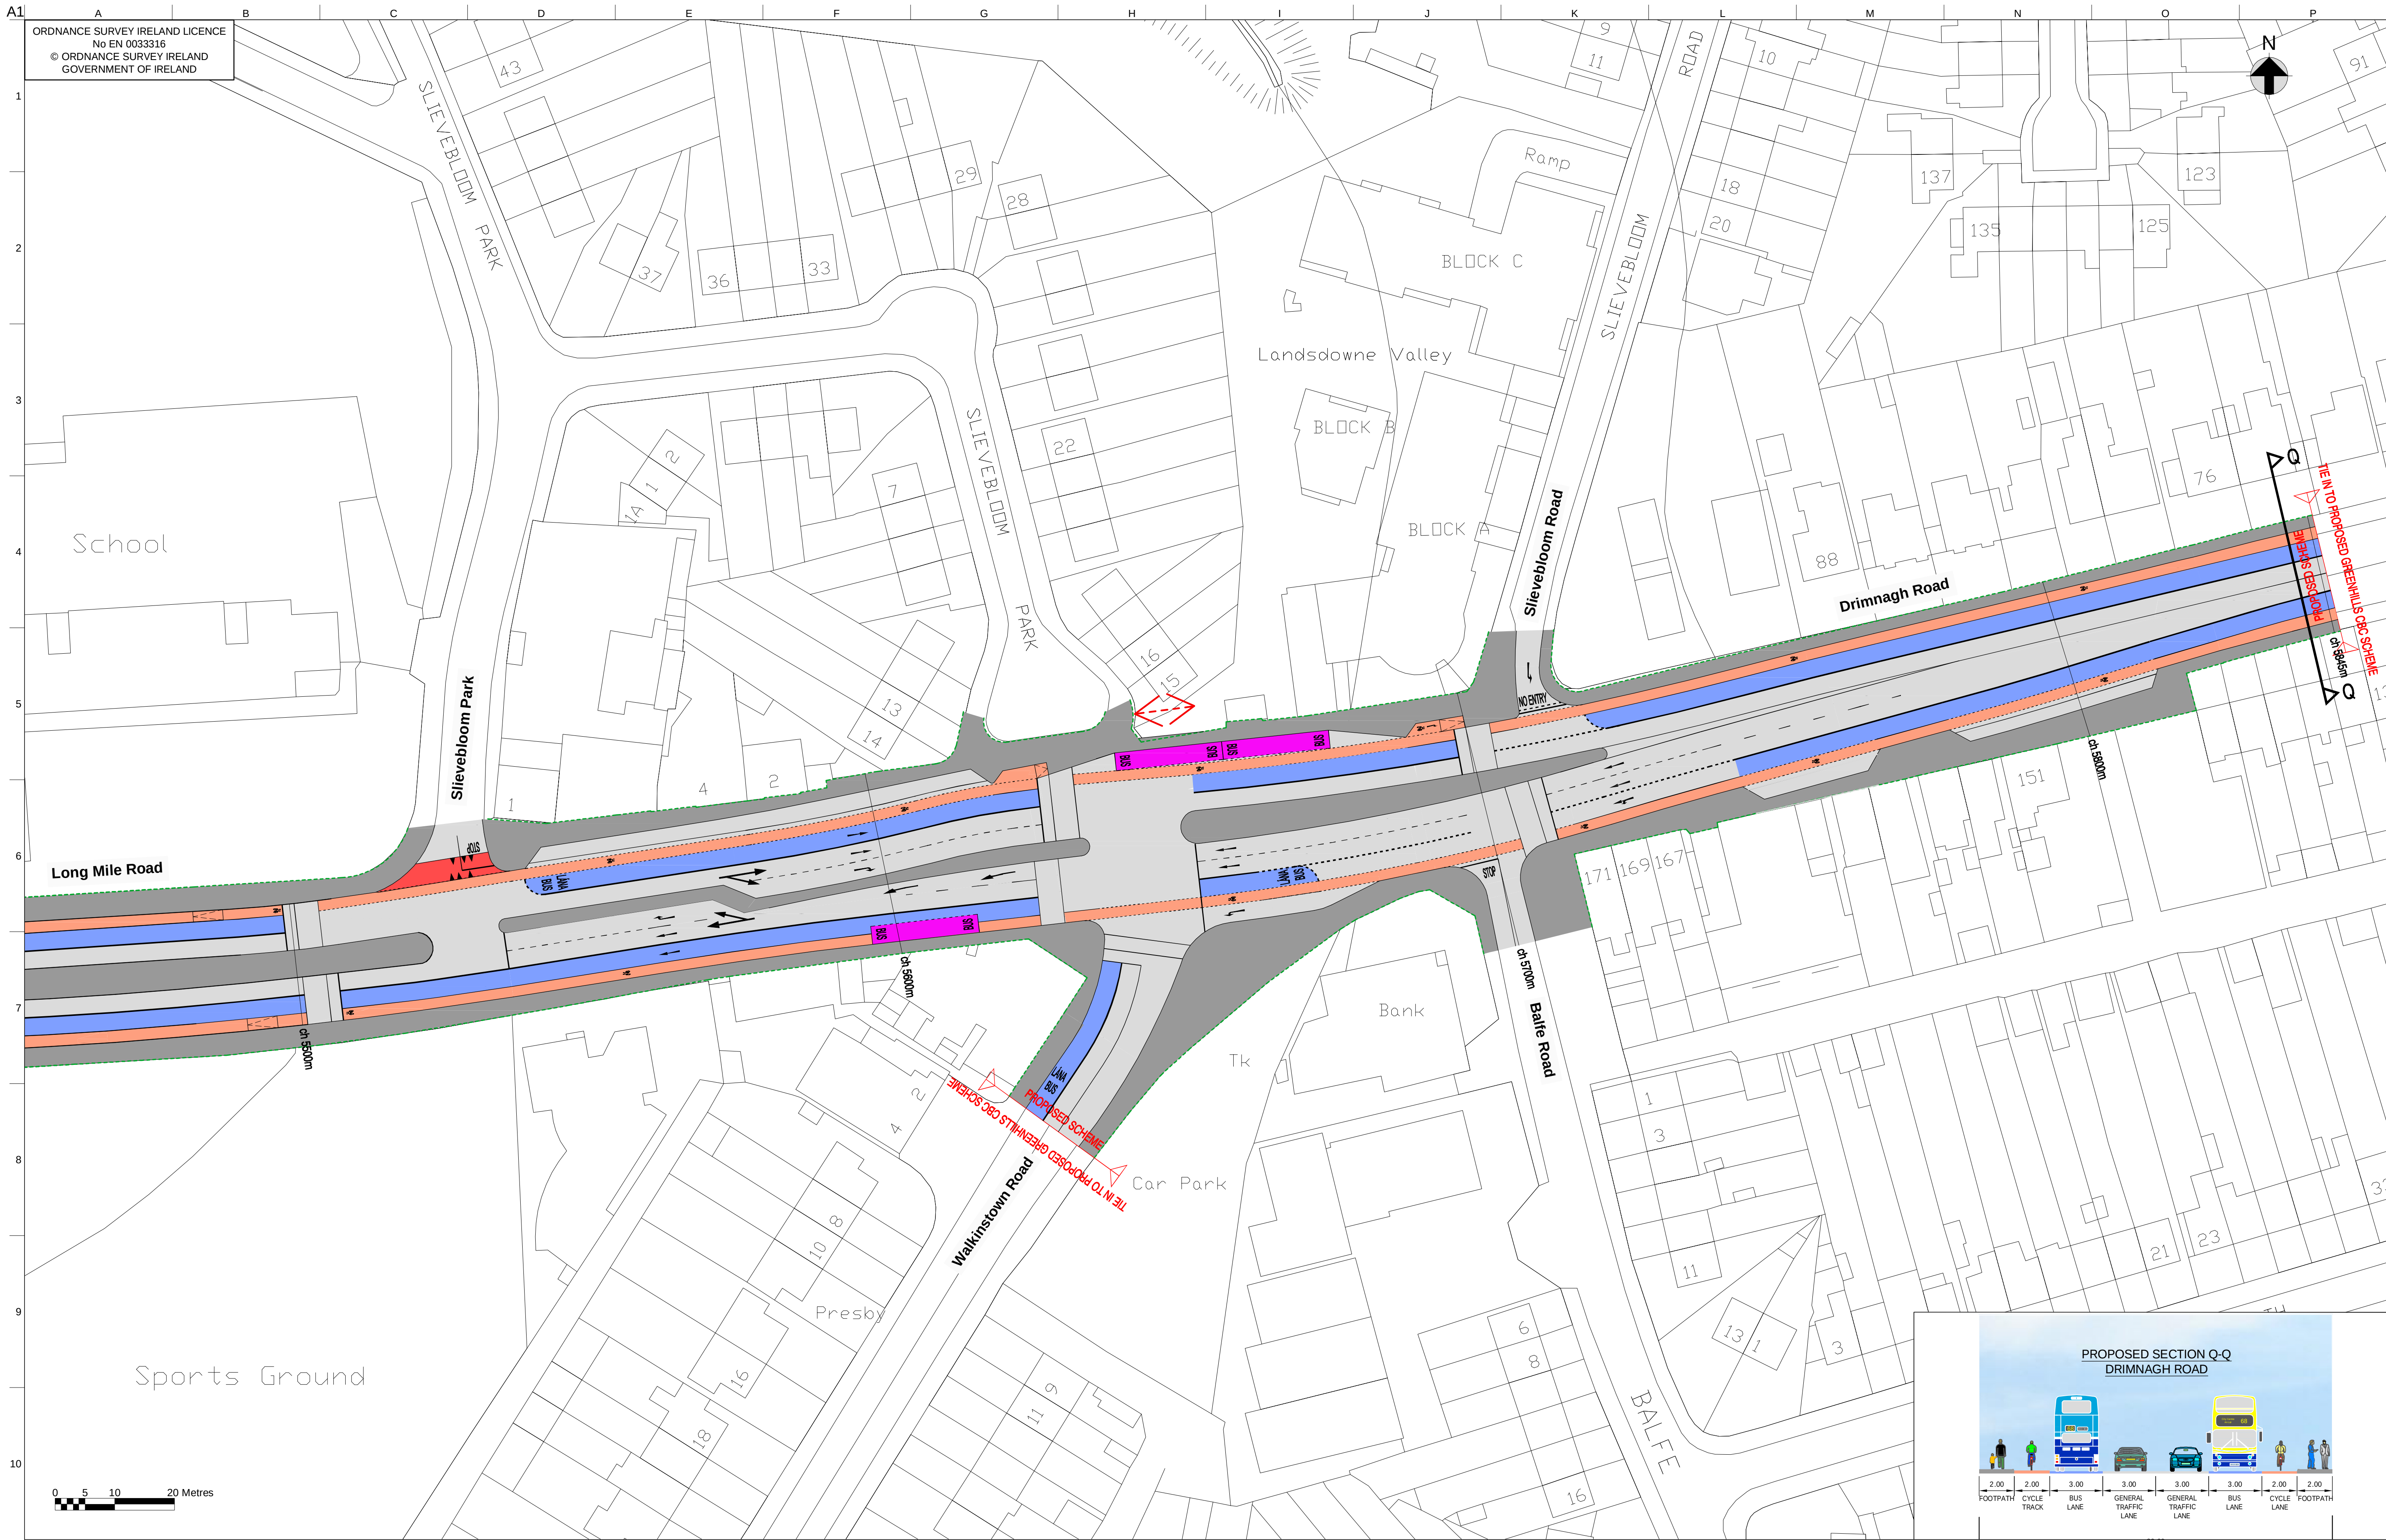

Legend:

-  New Footpath
  New Carriageway
  Existing Boundary
-  New Cycle Lane
  New Grass Area / Verge
  Possible Land Acquisition
-  New Bus Lane
  Bus Stop Locations

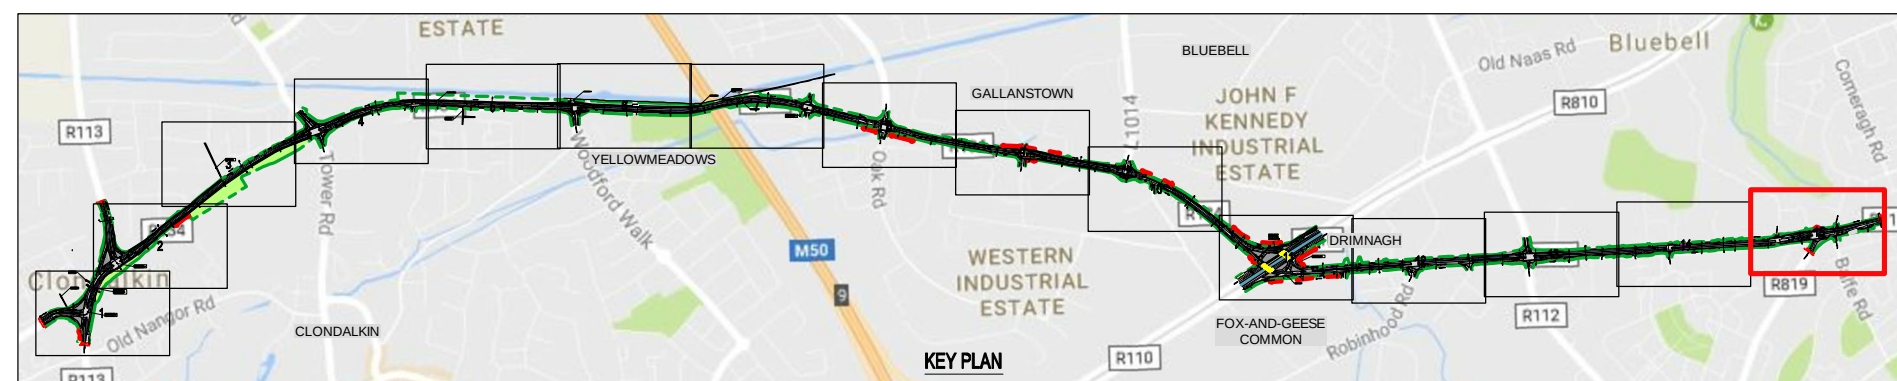

Clondalkin CBC
Sheet 15 of 15