


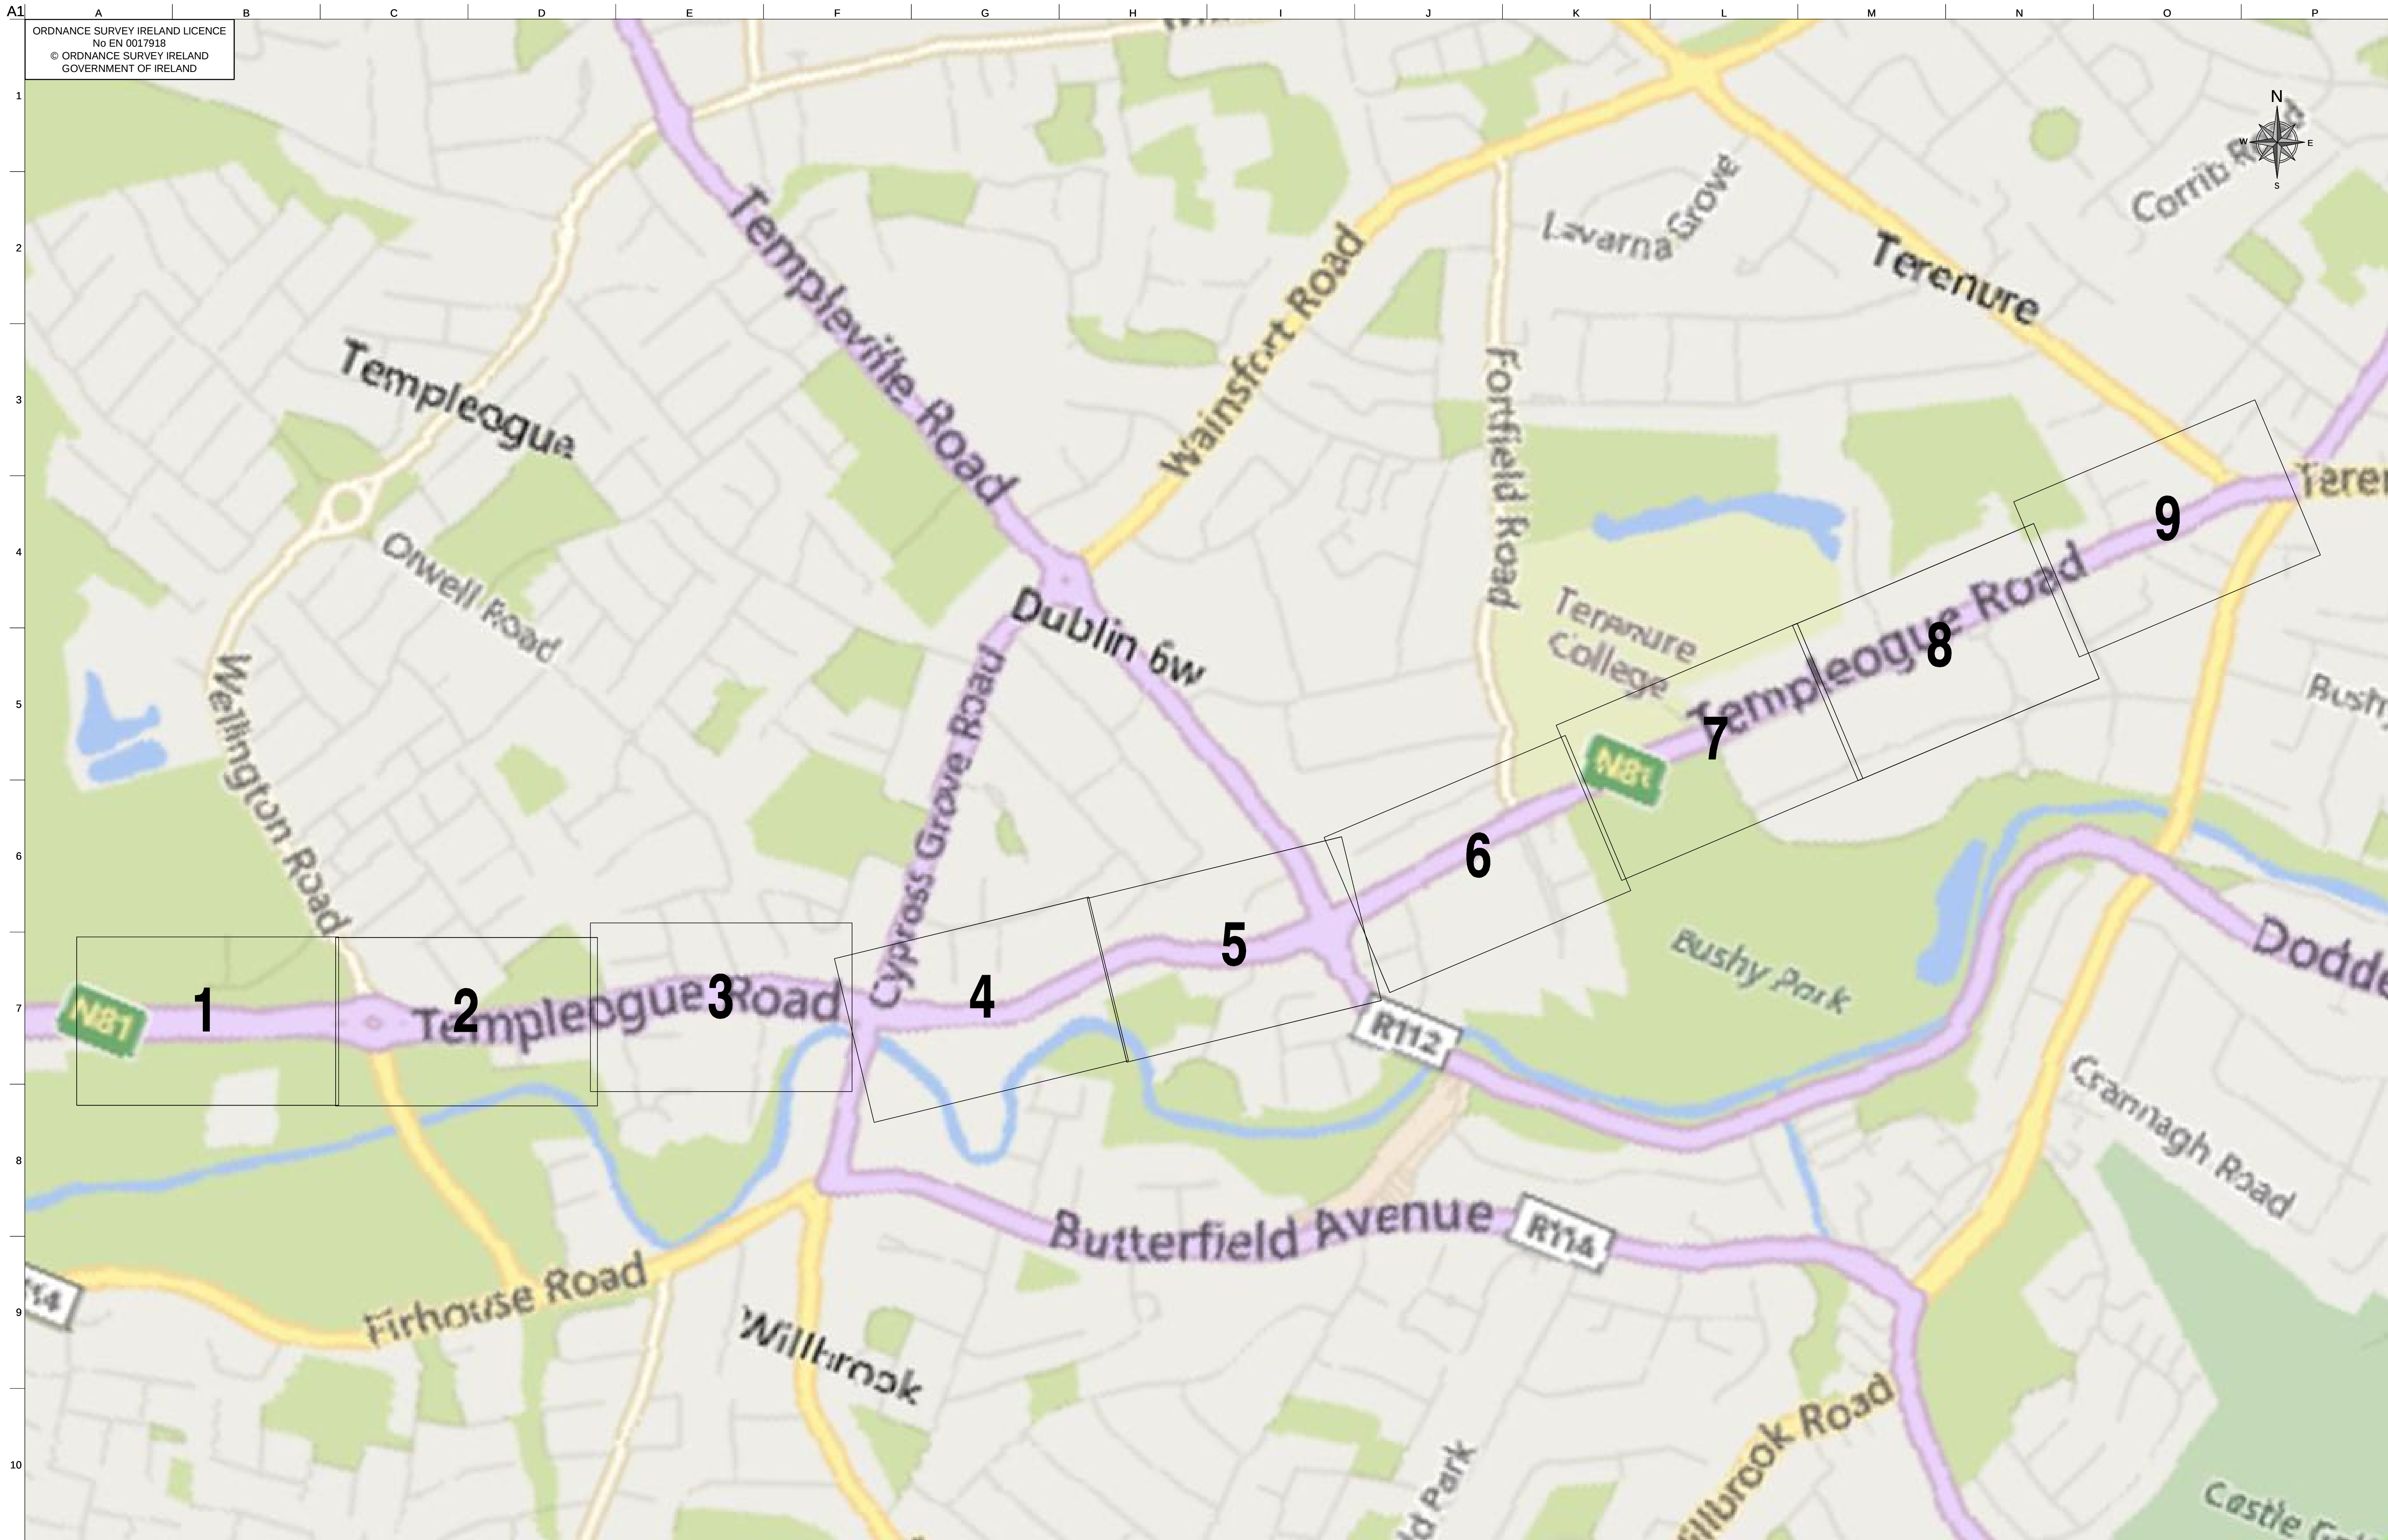

ORDNANCE SURVEY IRELAND LICENCE
No EN 0017918
© ORDNANCE SURVEY IRELAND
GOVERNMENT OF IRELAND

1
2
3
4
5
6
7
8
9

**TALLAGHT TO
TERENURE CBC
Key Plan**





Legend:

	New Footpath / Island		New Carriageway		Shared Pedestrian/Cycle Facility
	New Cycle Lane		New Grass Area / Verge		Existing Boundary
	New Cycle Track		Bus Stop Locations		Possible Land Acquisition
			New Bus Lane		


KEY PLAN

TALLAGHT TO TERENURE CBC

Sheet 1 of 9

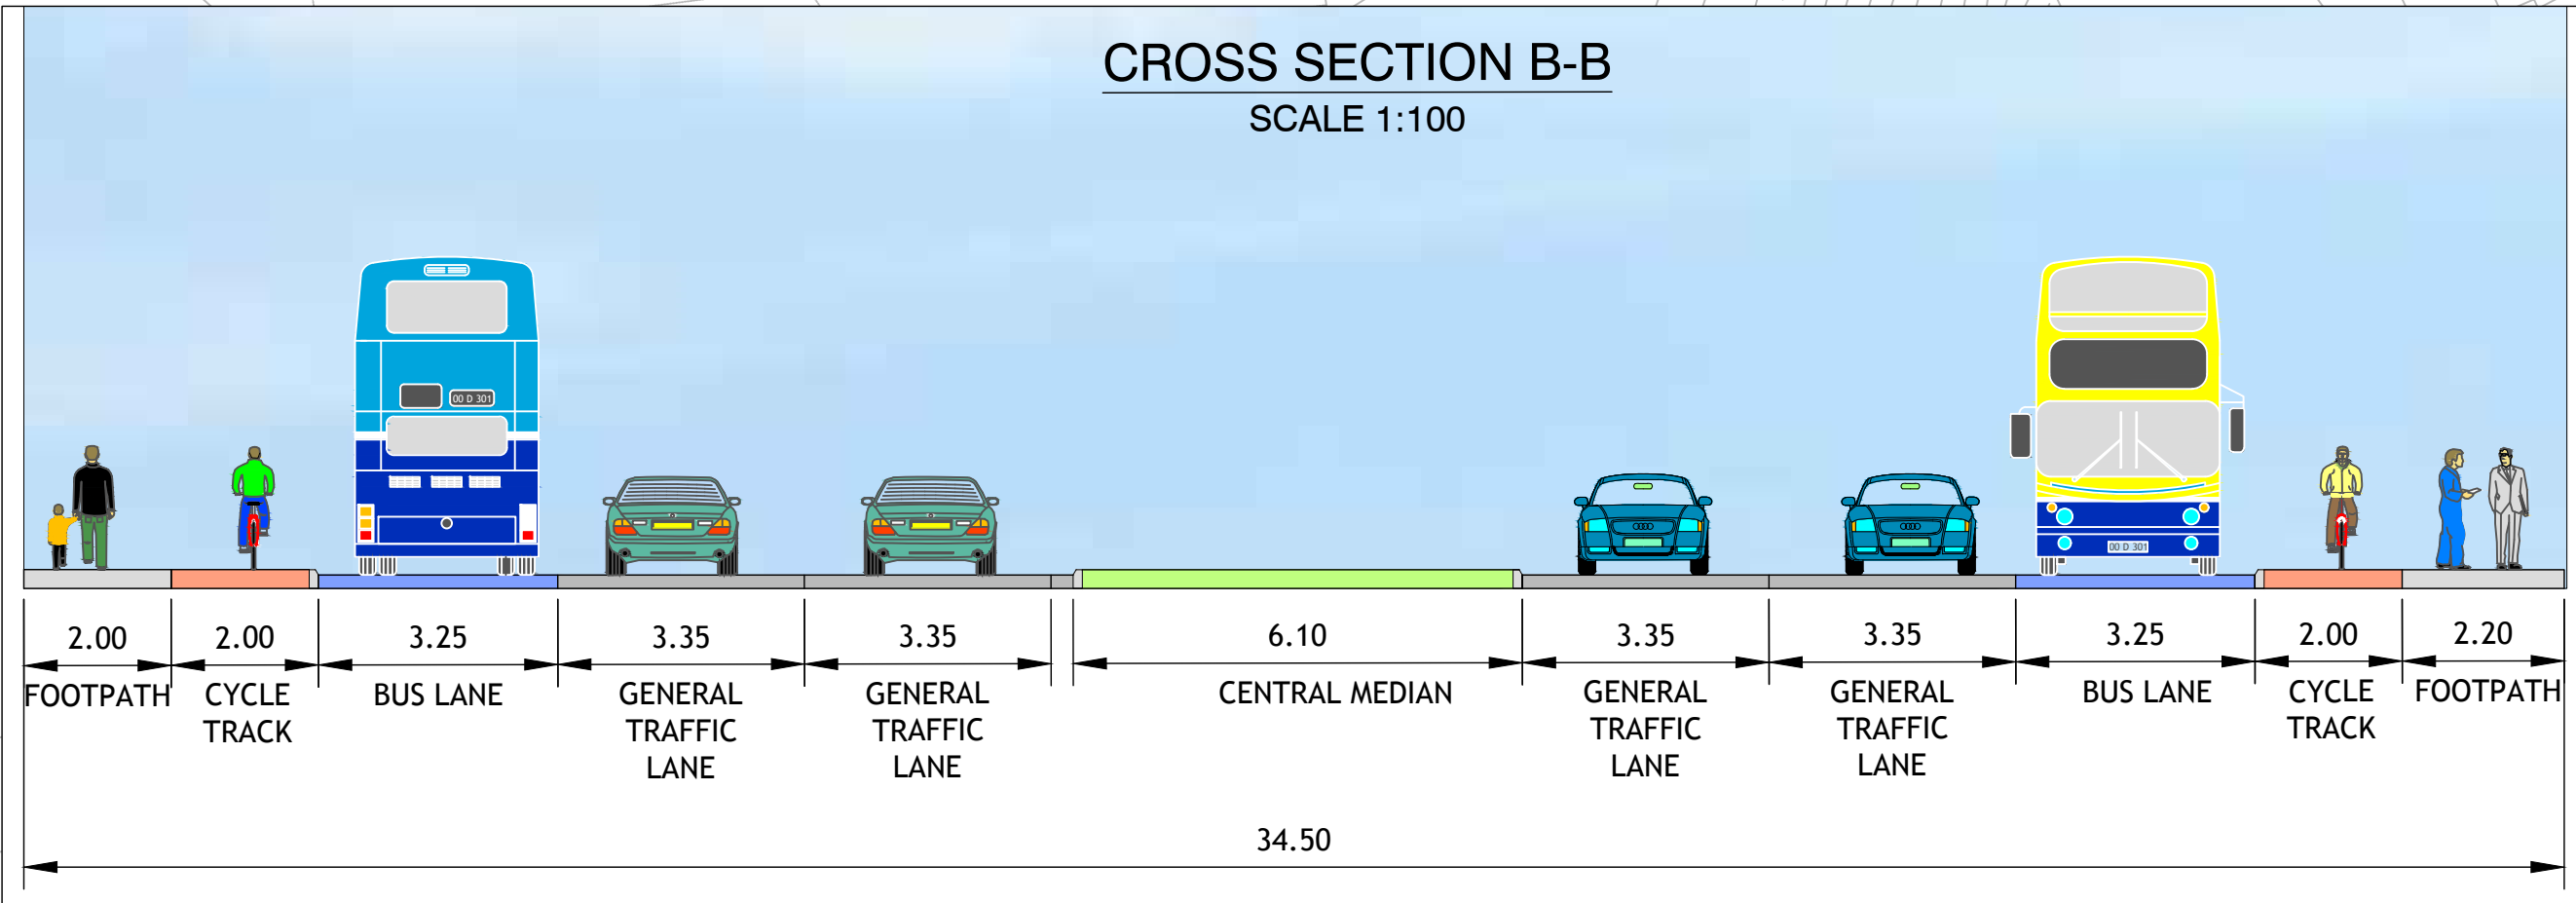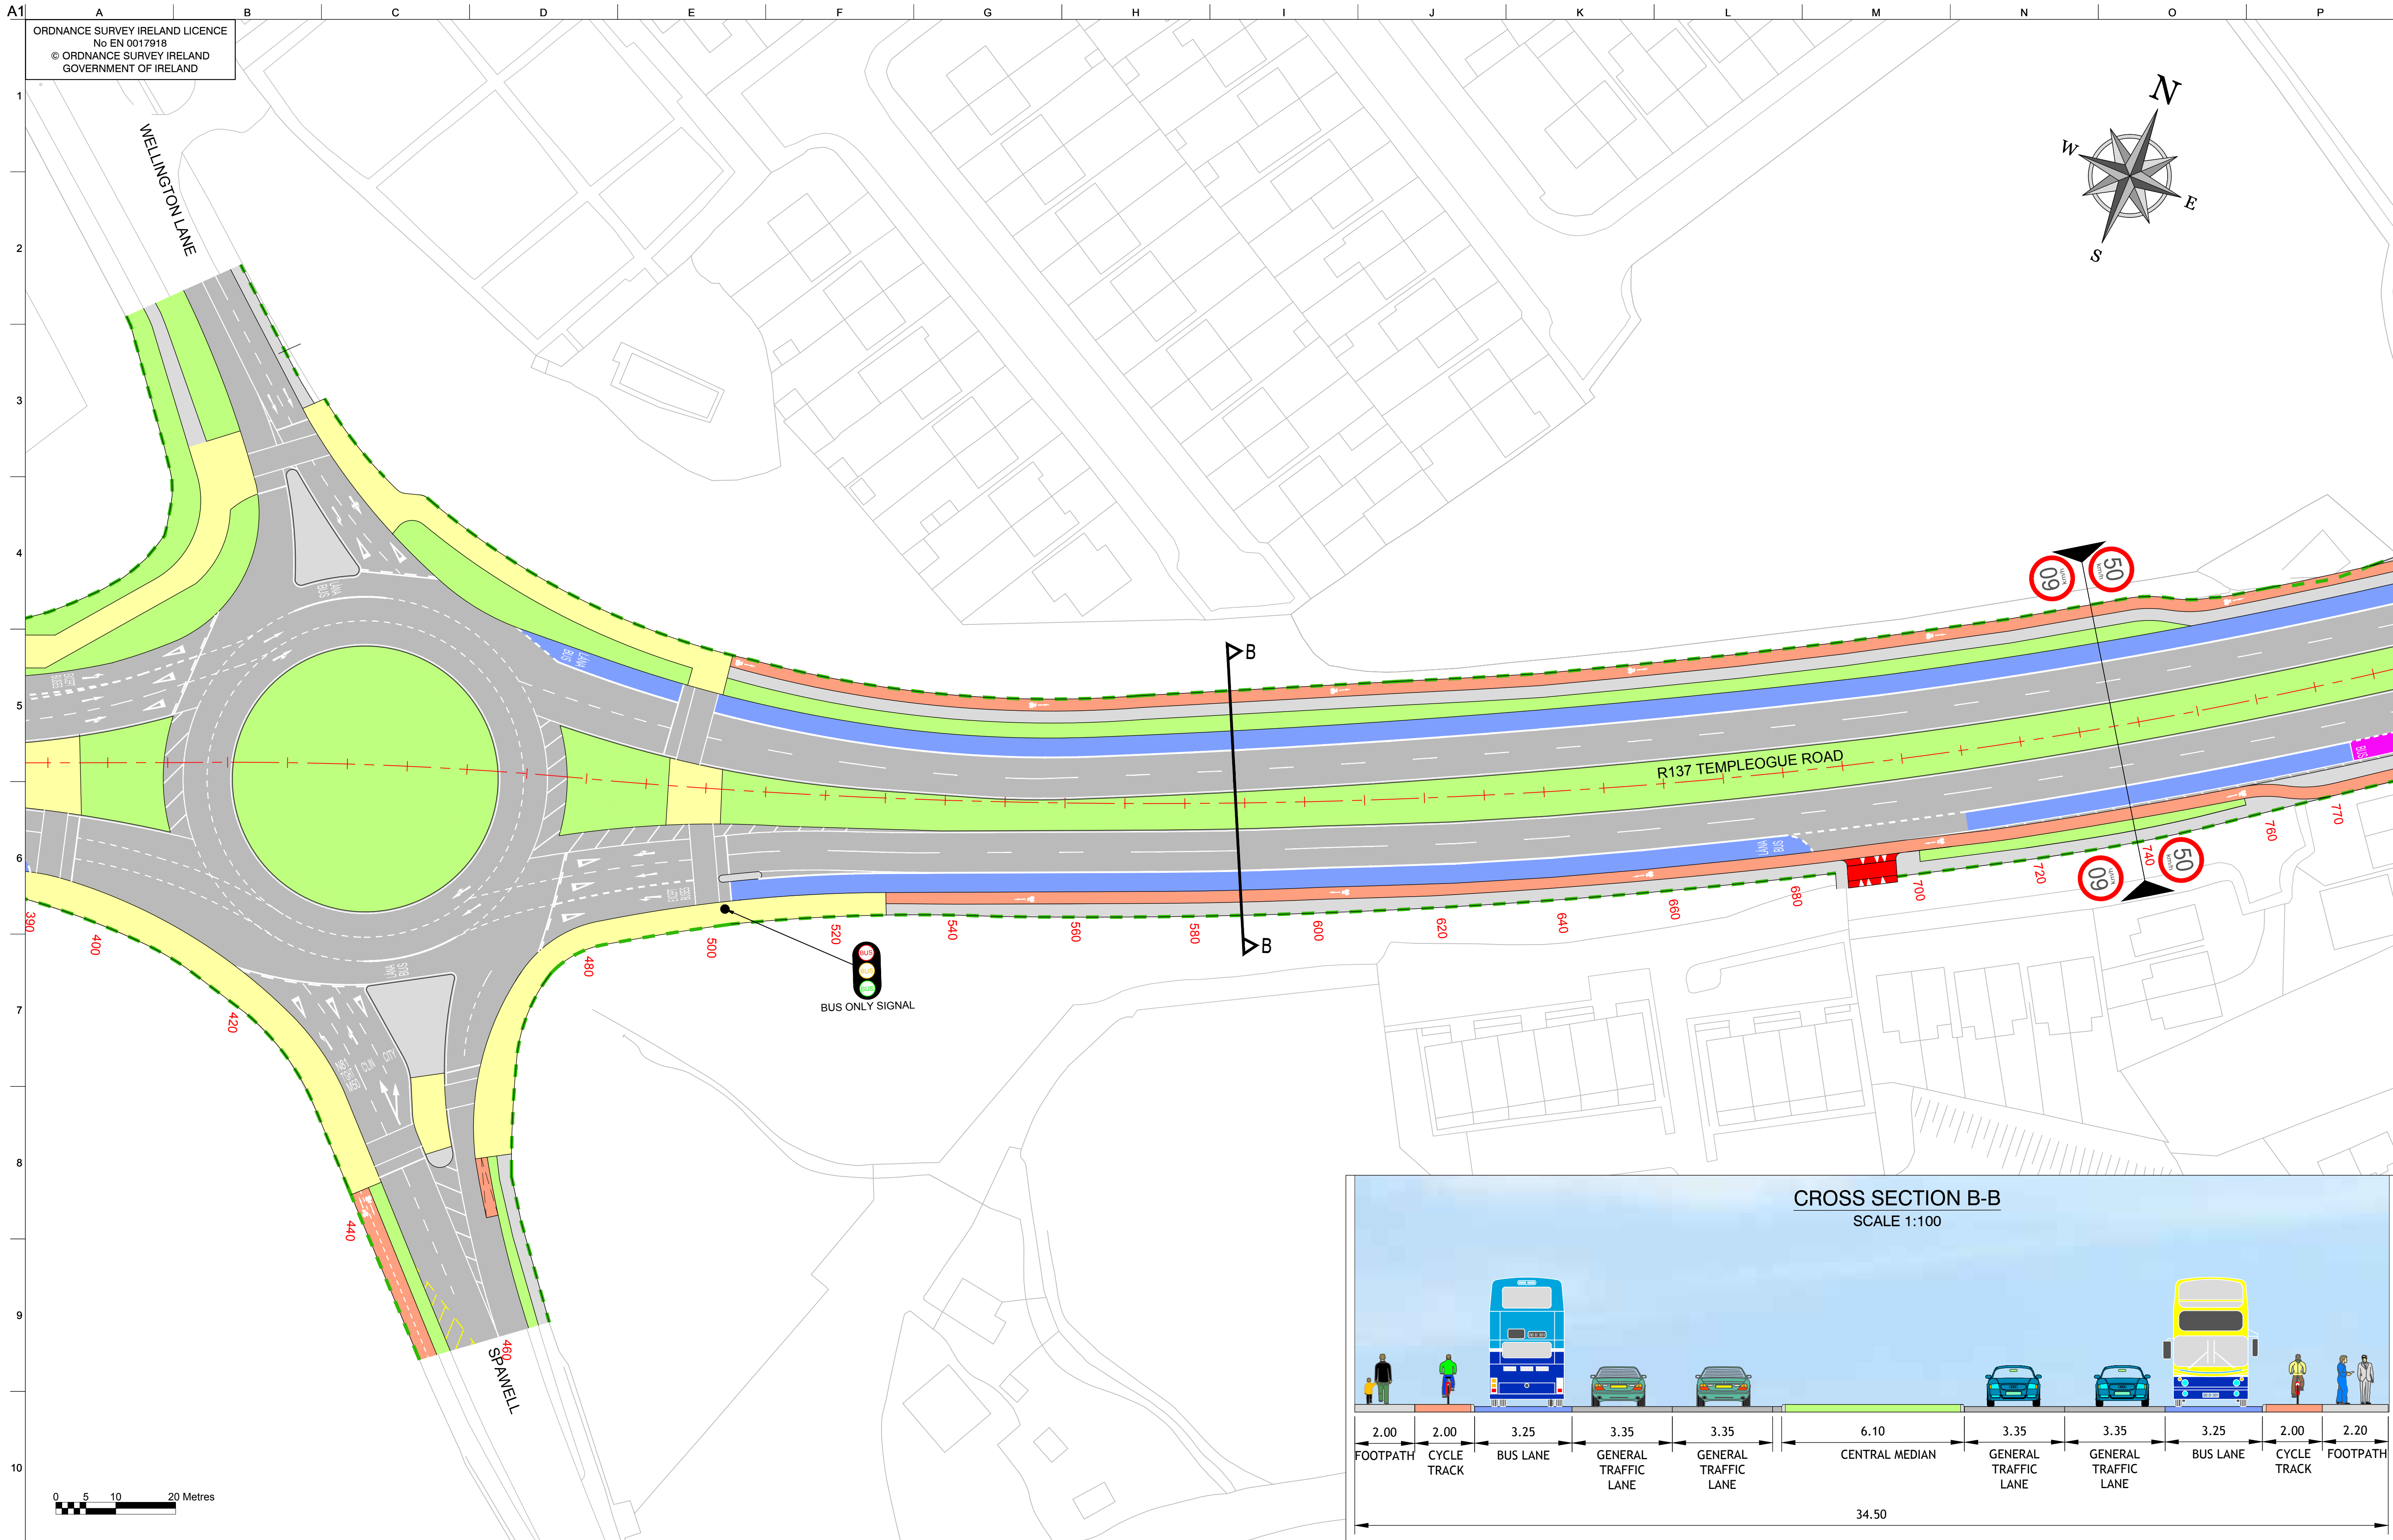


- Legend:
- | | | | | | |
|--|-----------------------|--|------------------------|--|----------------------------------|
| | New Footpath / Island | | New Carriageway | | Shared Pedestrian/Cycle Facility |
| | New Cycle Lane | | New Grass Area / Verge | | Existing Boundary |
| | New Cycle Track | | Bus Stop Locations | | Possible Land Acquisition |
| | | | New Bus Lane | | |

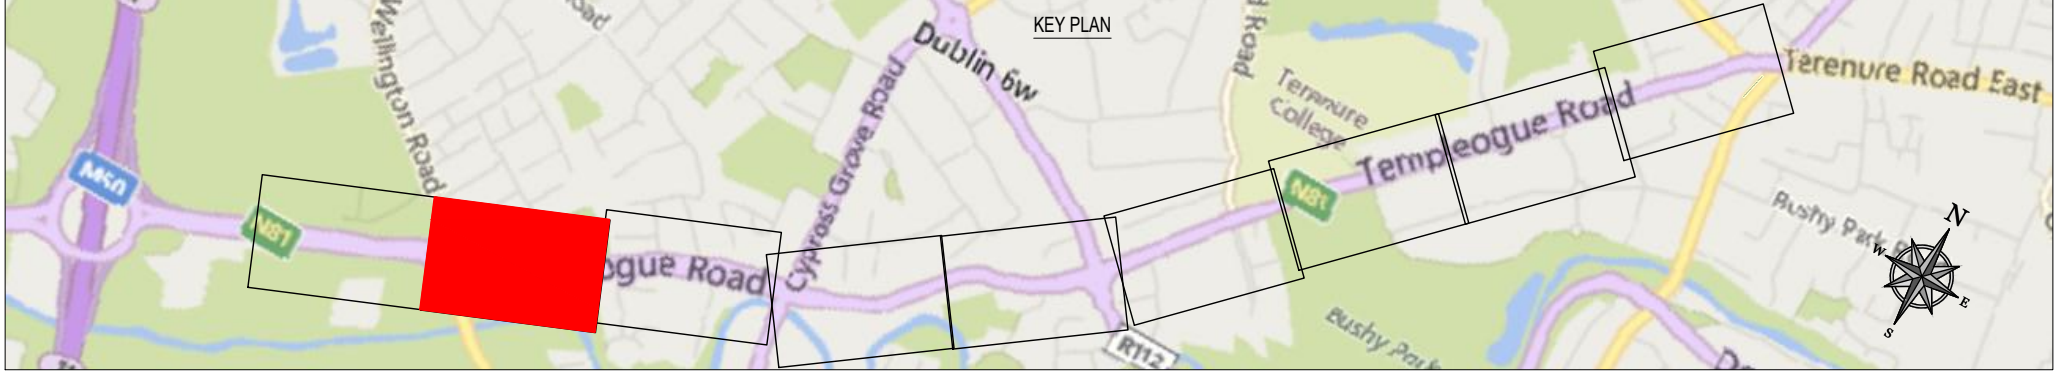


TALLAGHT TO TERENURE CBC

Sheet 2 of 9

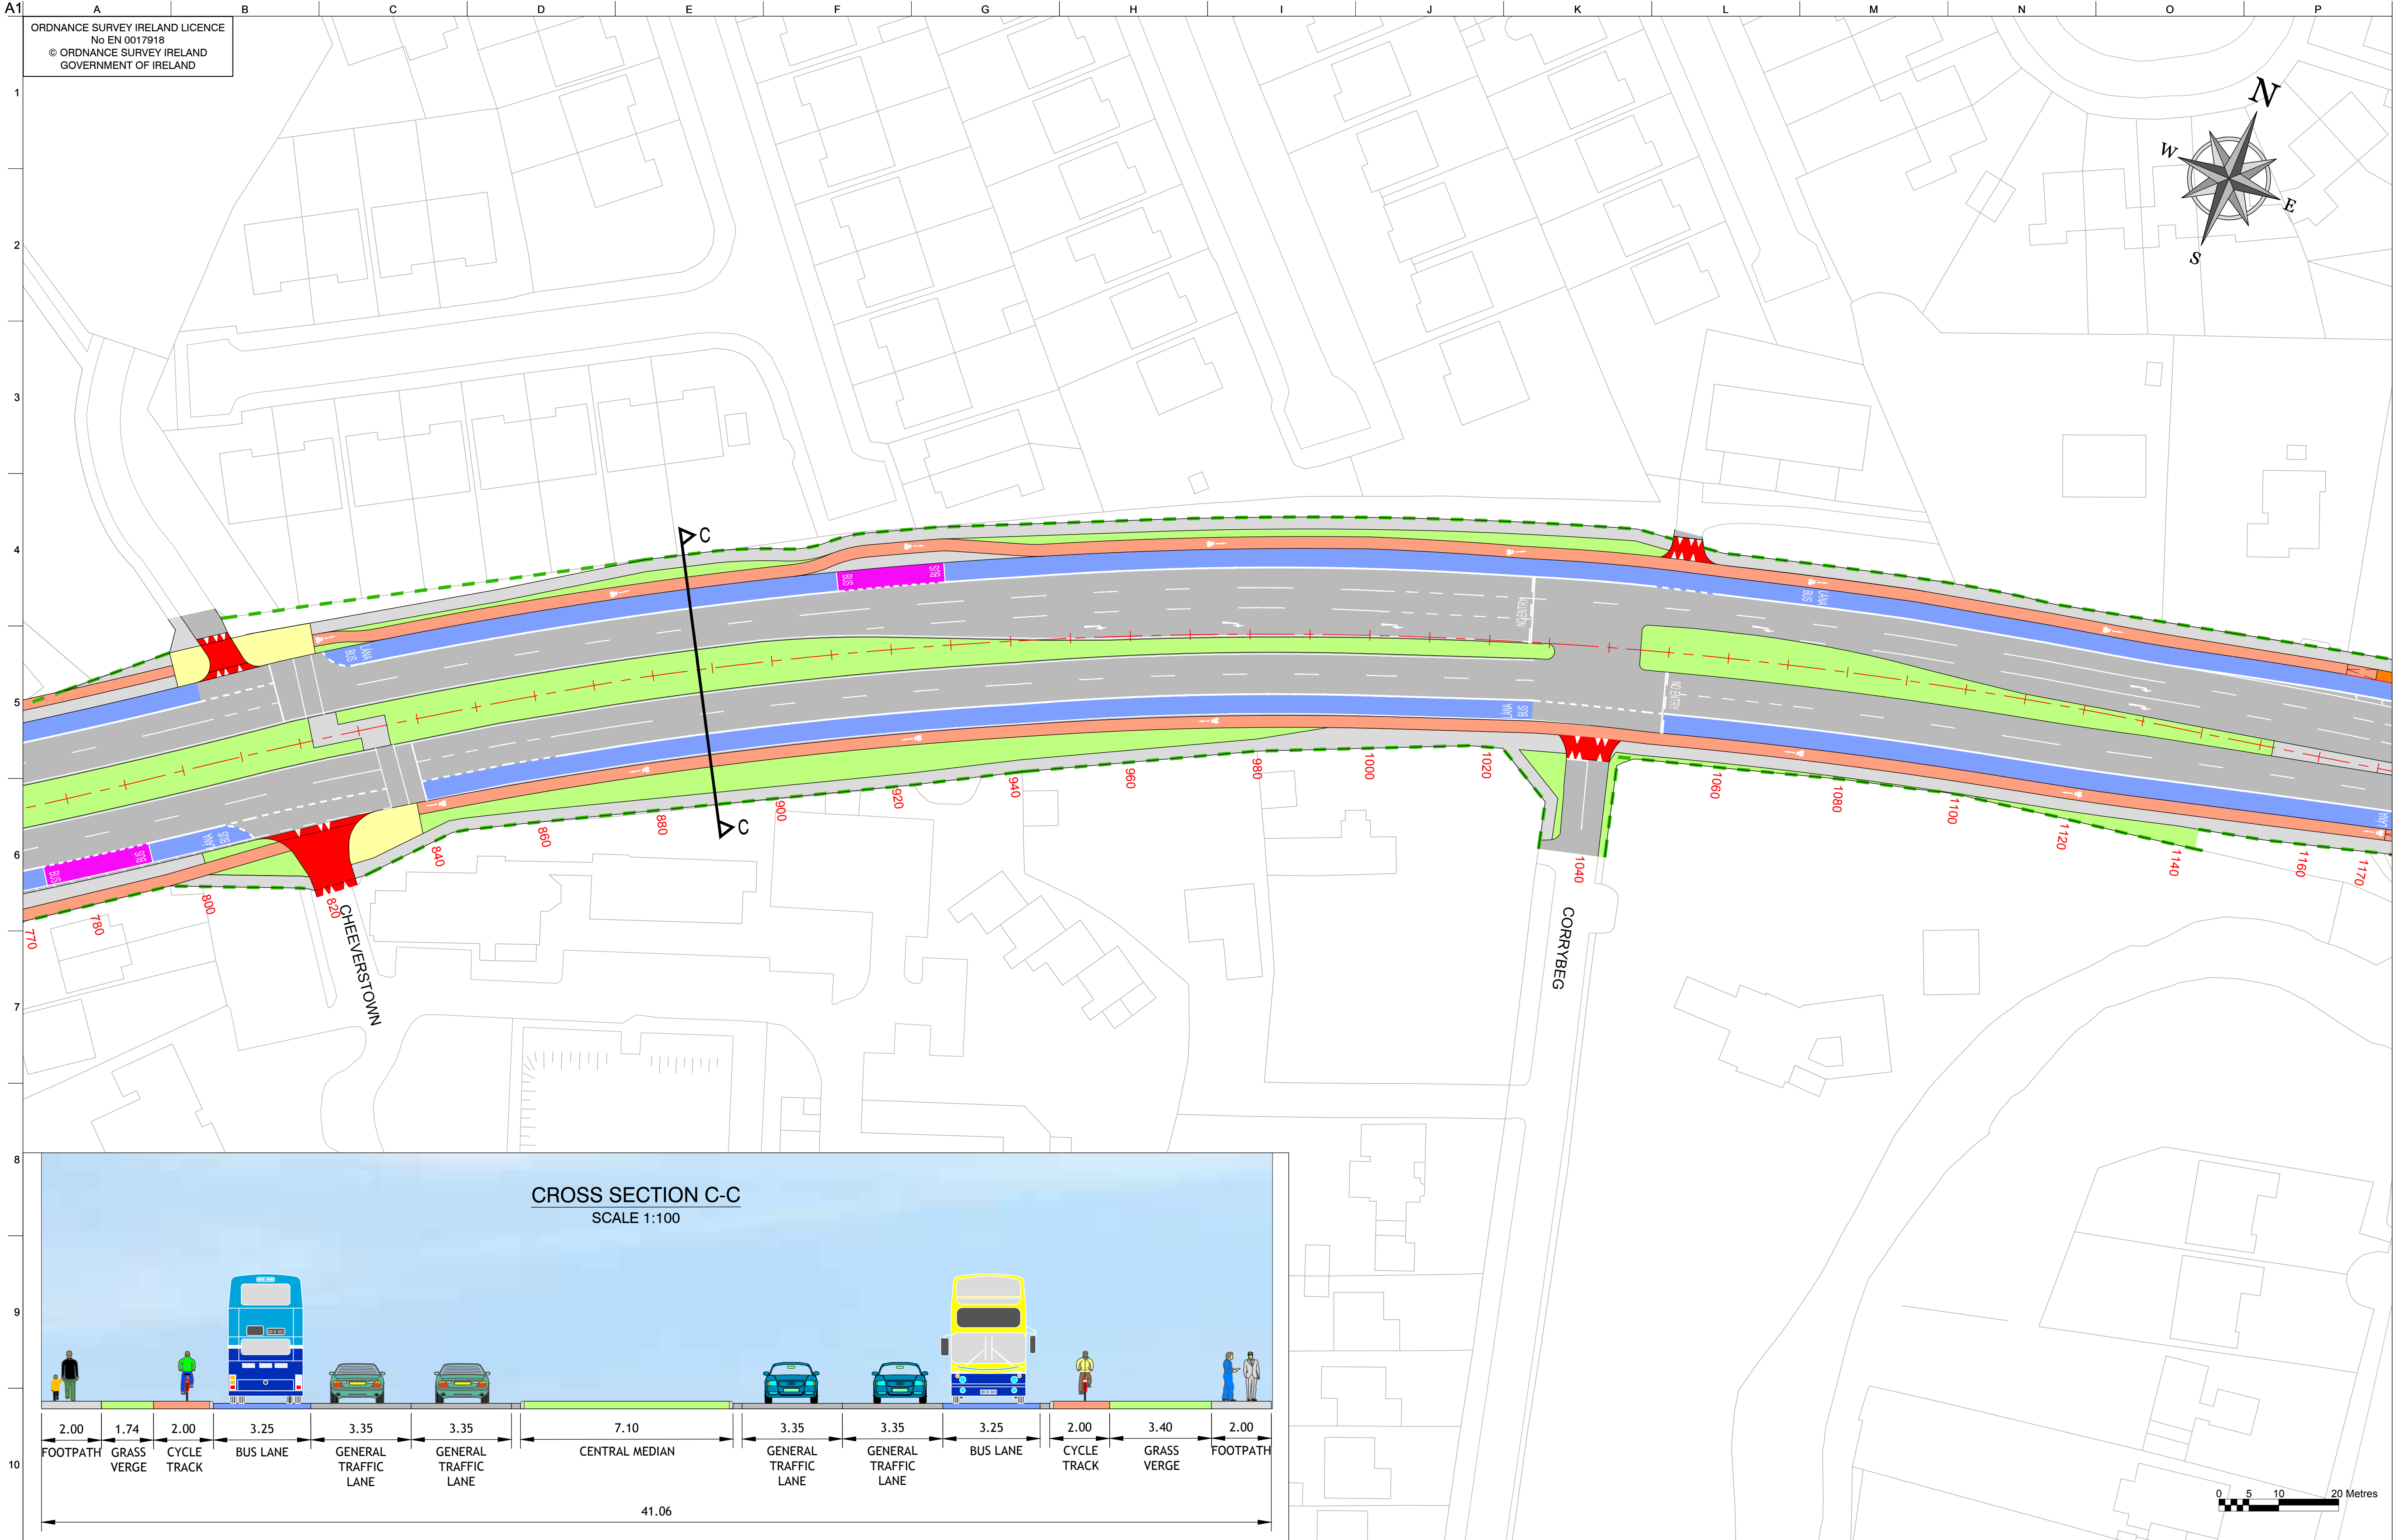

TALLAGHT TO TERENURE CBC

Sheet 3 of 9

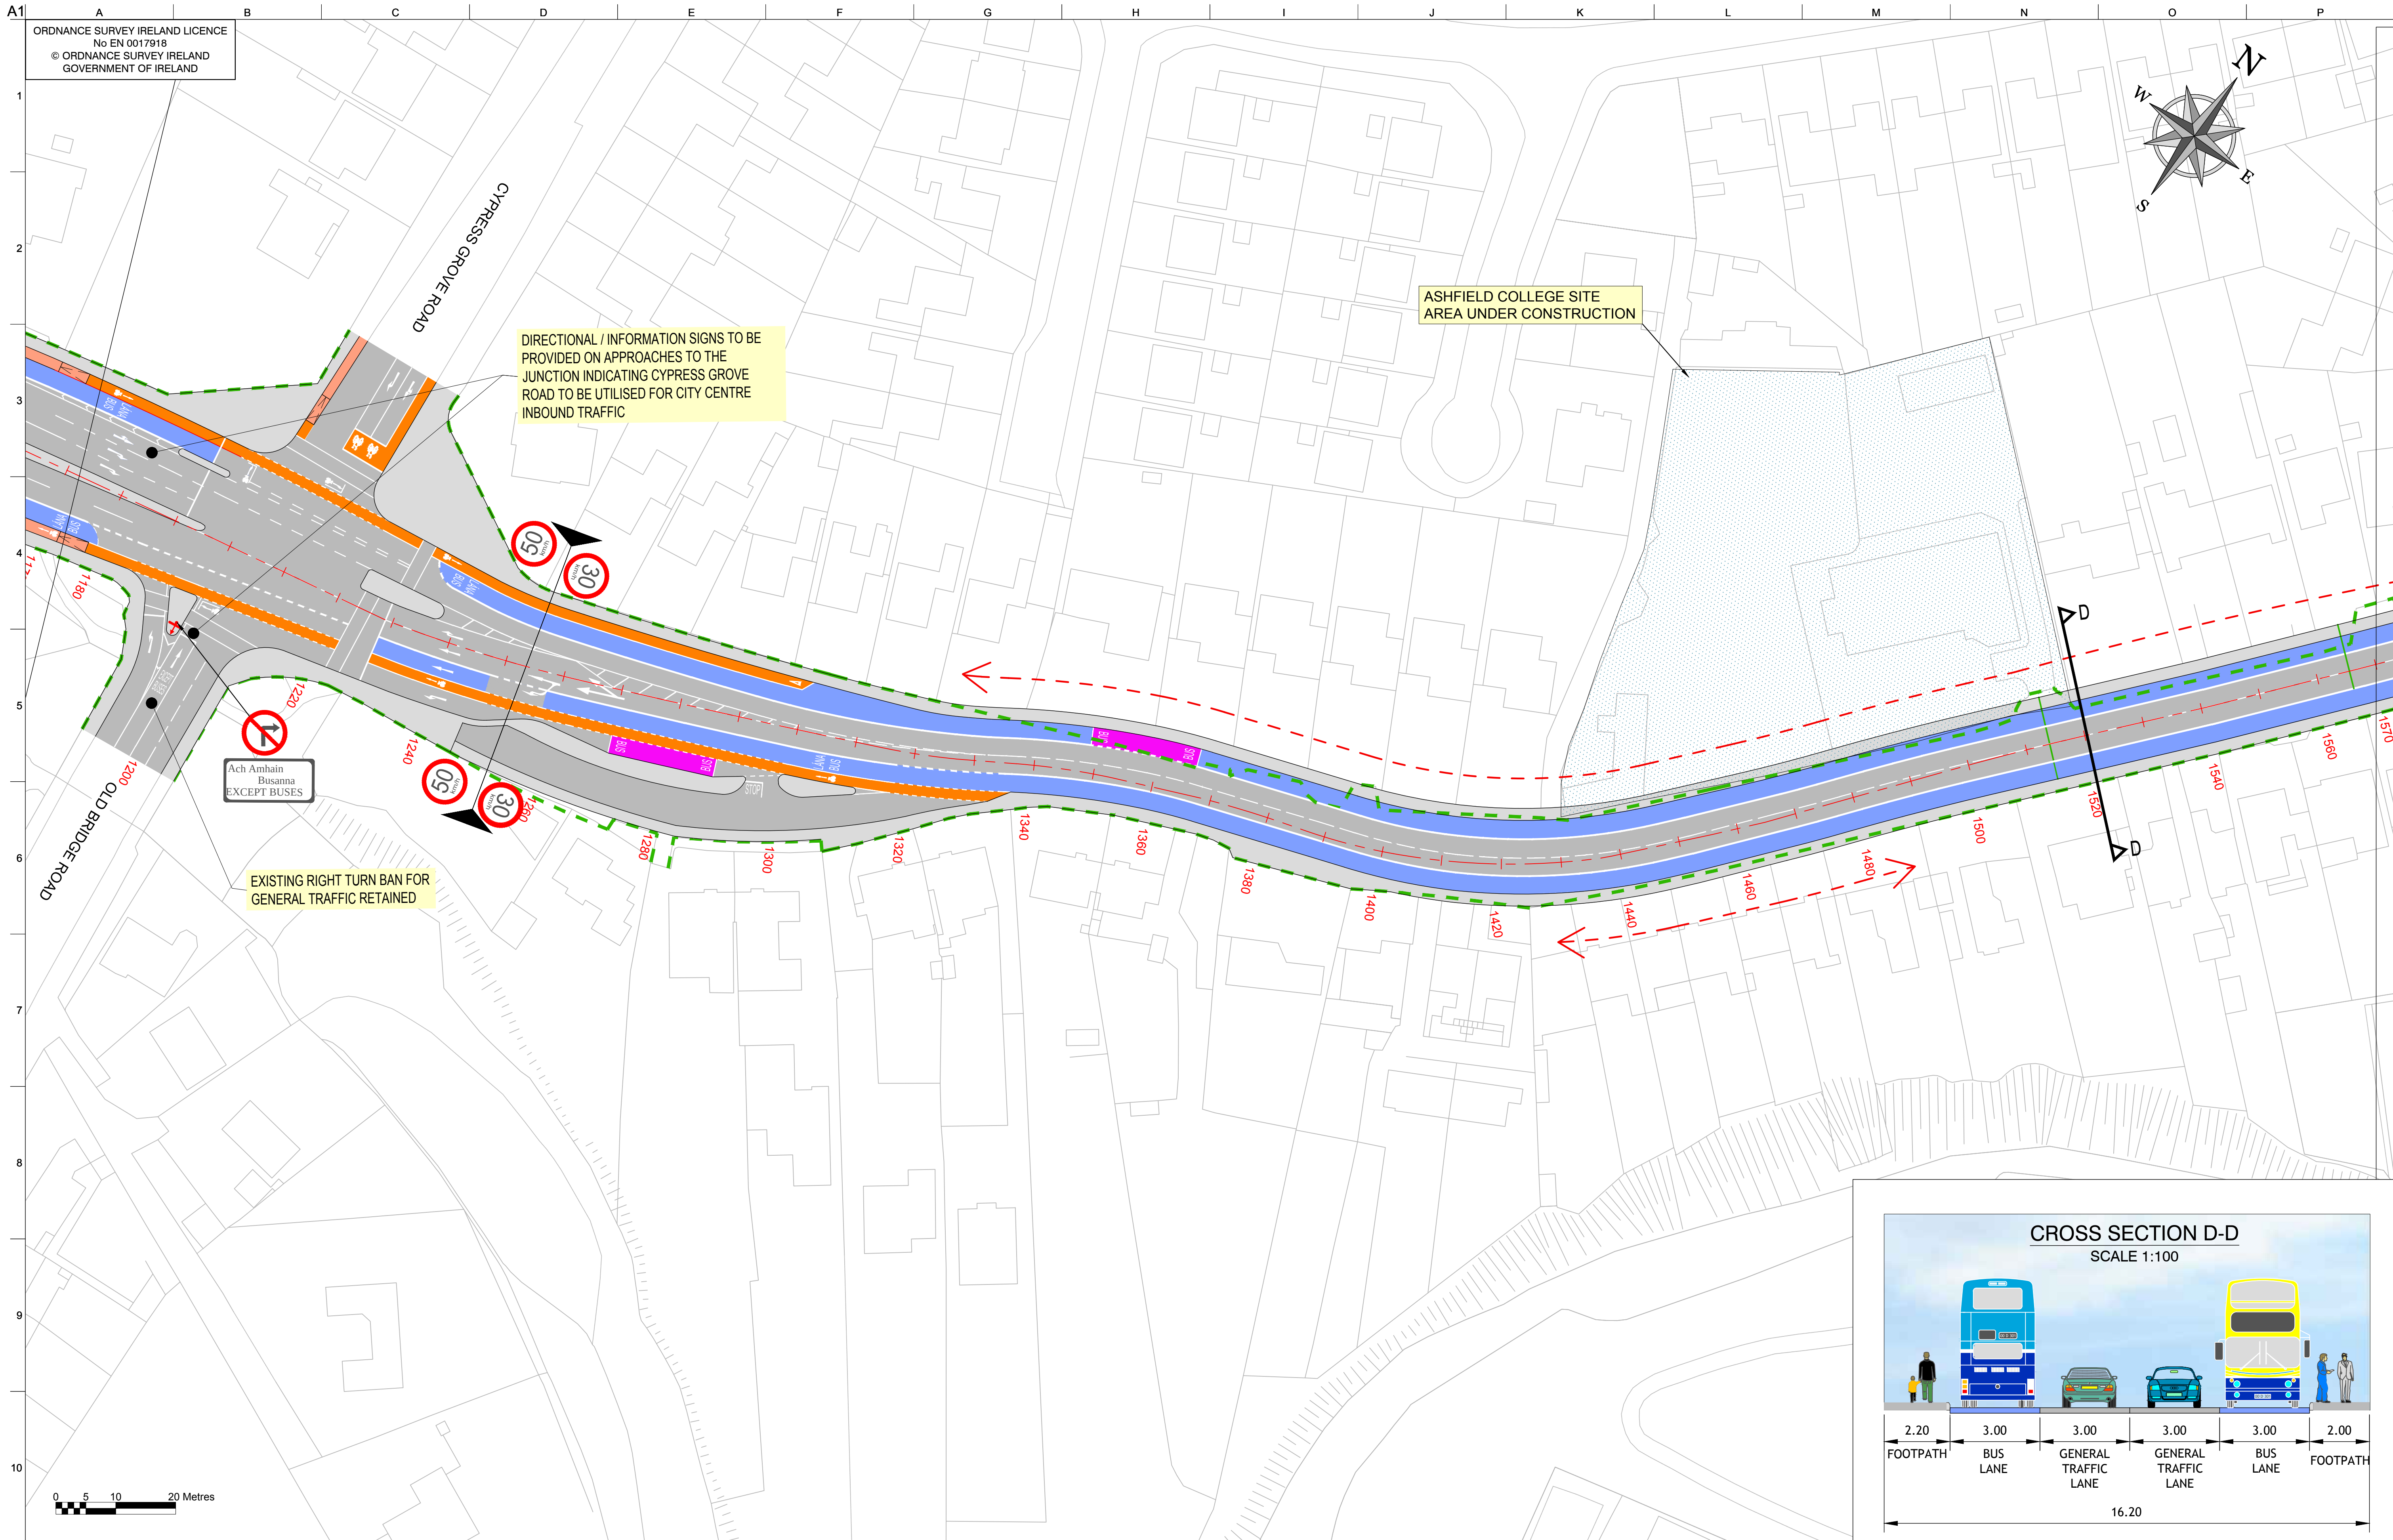

Legend:



	New Footpath / Island		New Carriageway		Shared Pedestrian/Cycle Facility
	New Cycle Lane		New Grass Area / Verge		Existing Boundary
	New Cycle Track		Bus Stop Locations		Possible Land Acquisition
			New Bus Lane		

Do not scale


KEY PLAN

TALLAGHT TO TERENURE CBC

Sheet 4 of 9

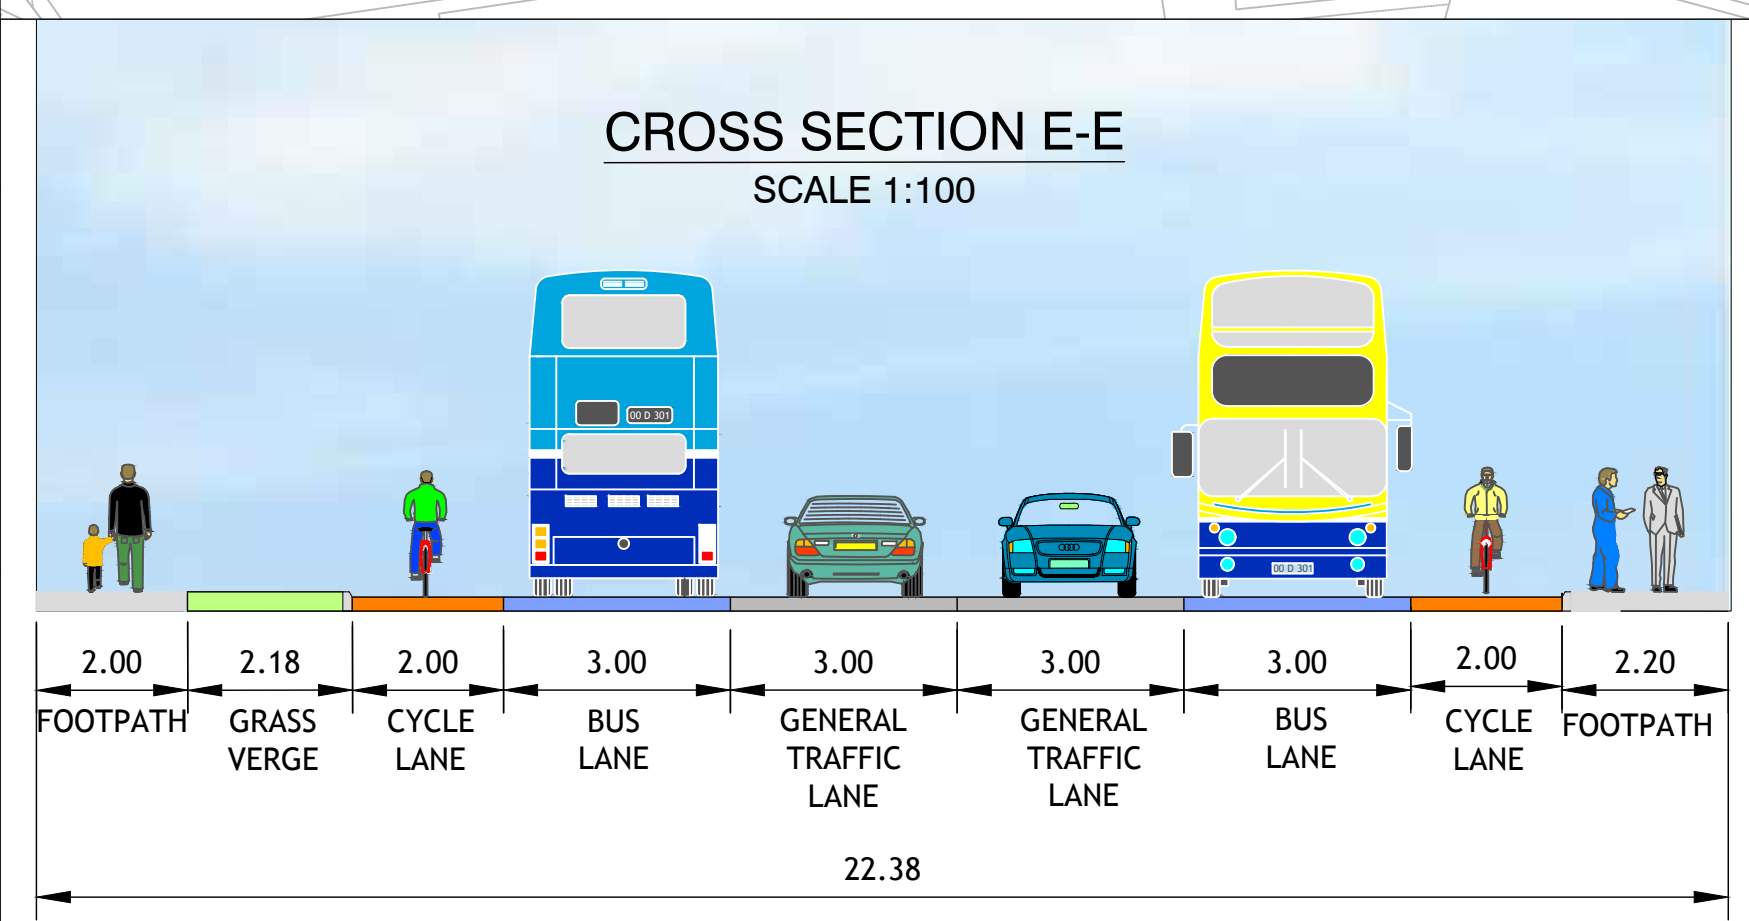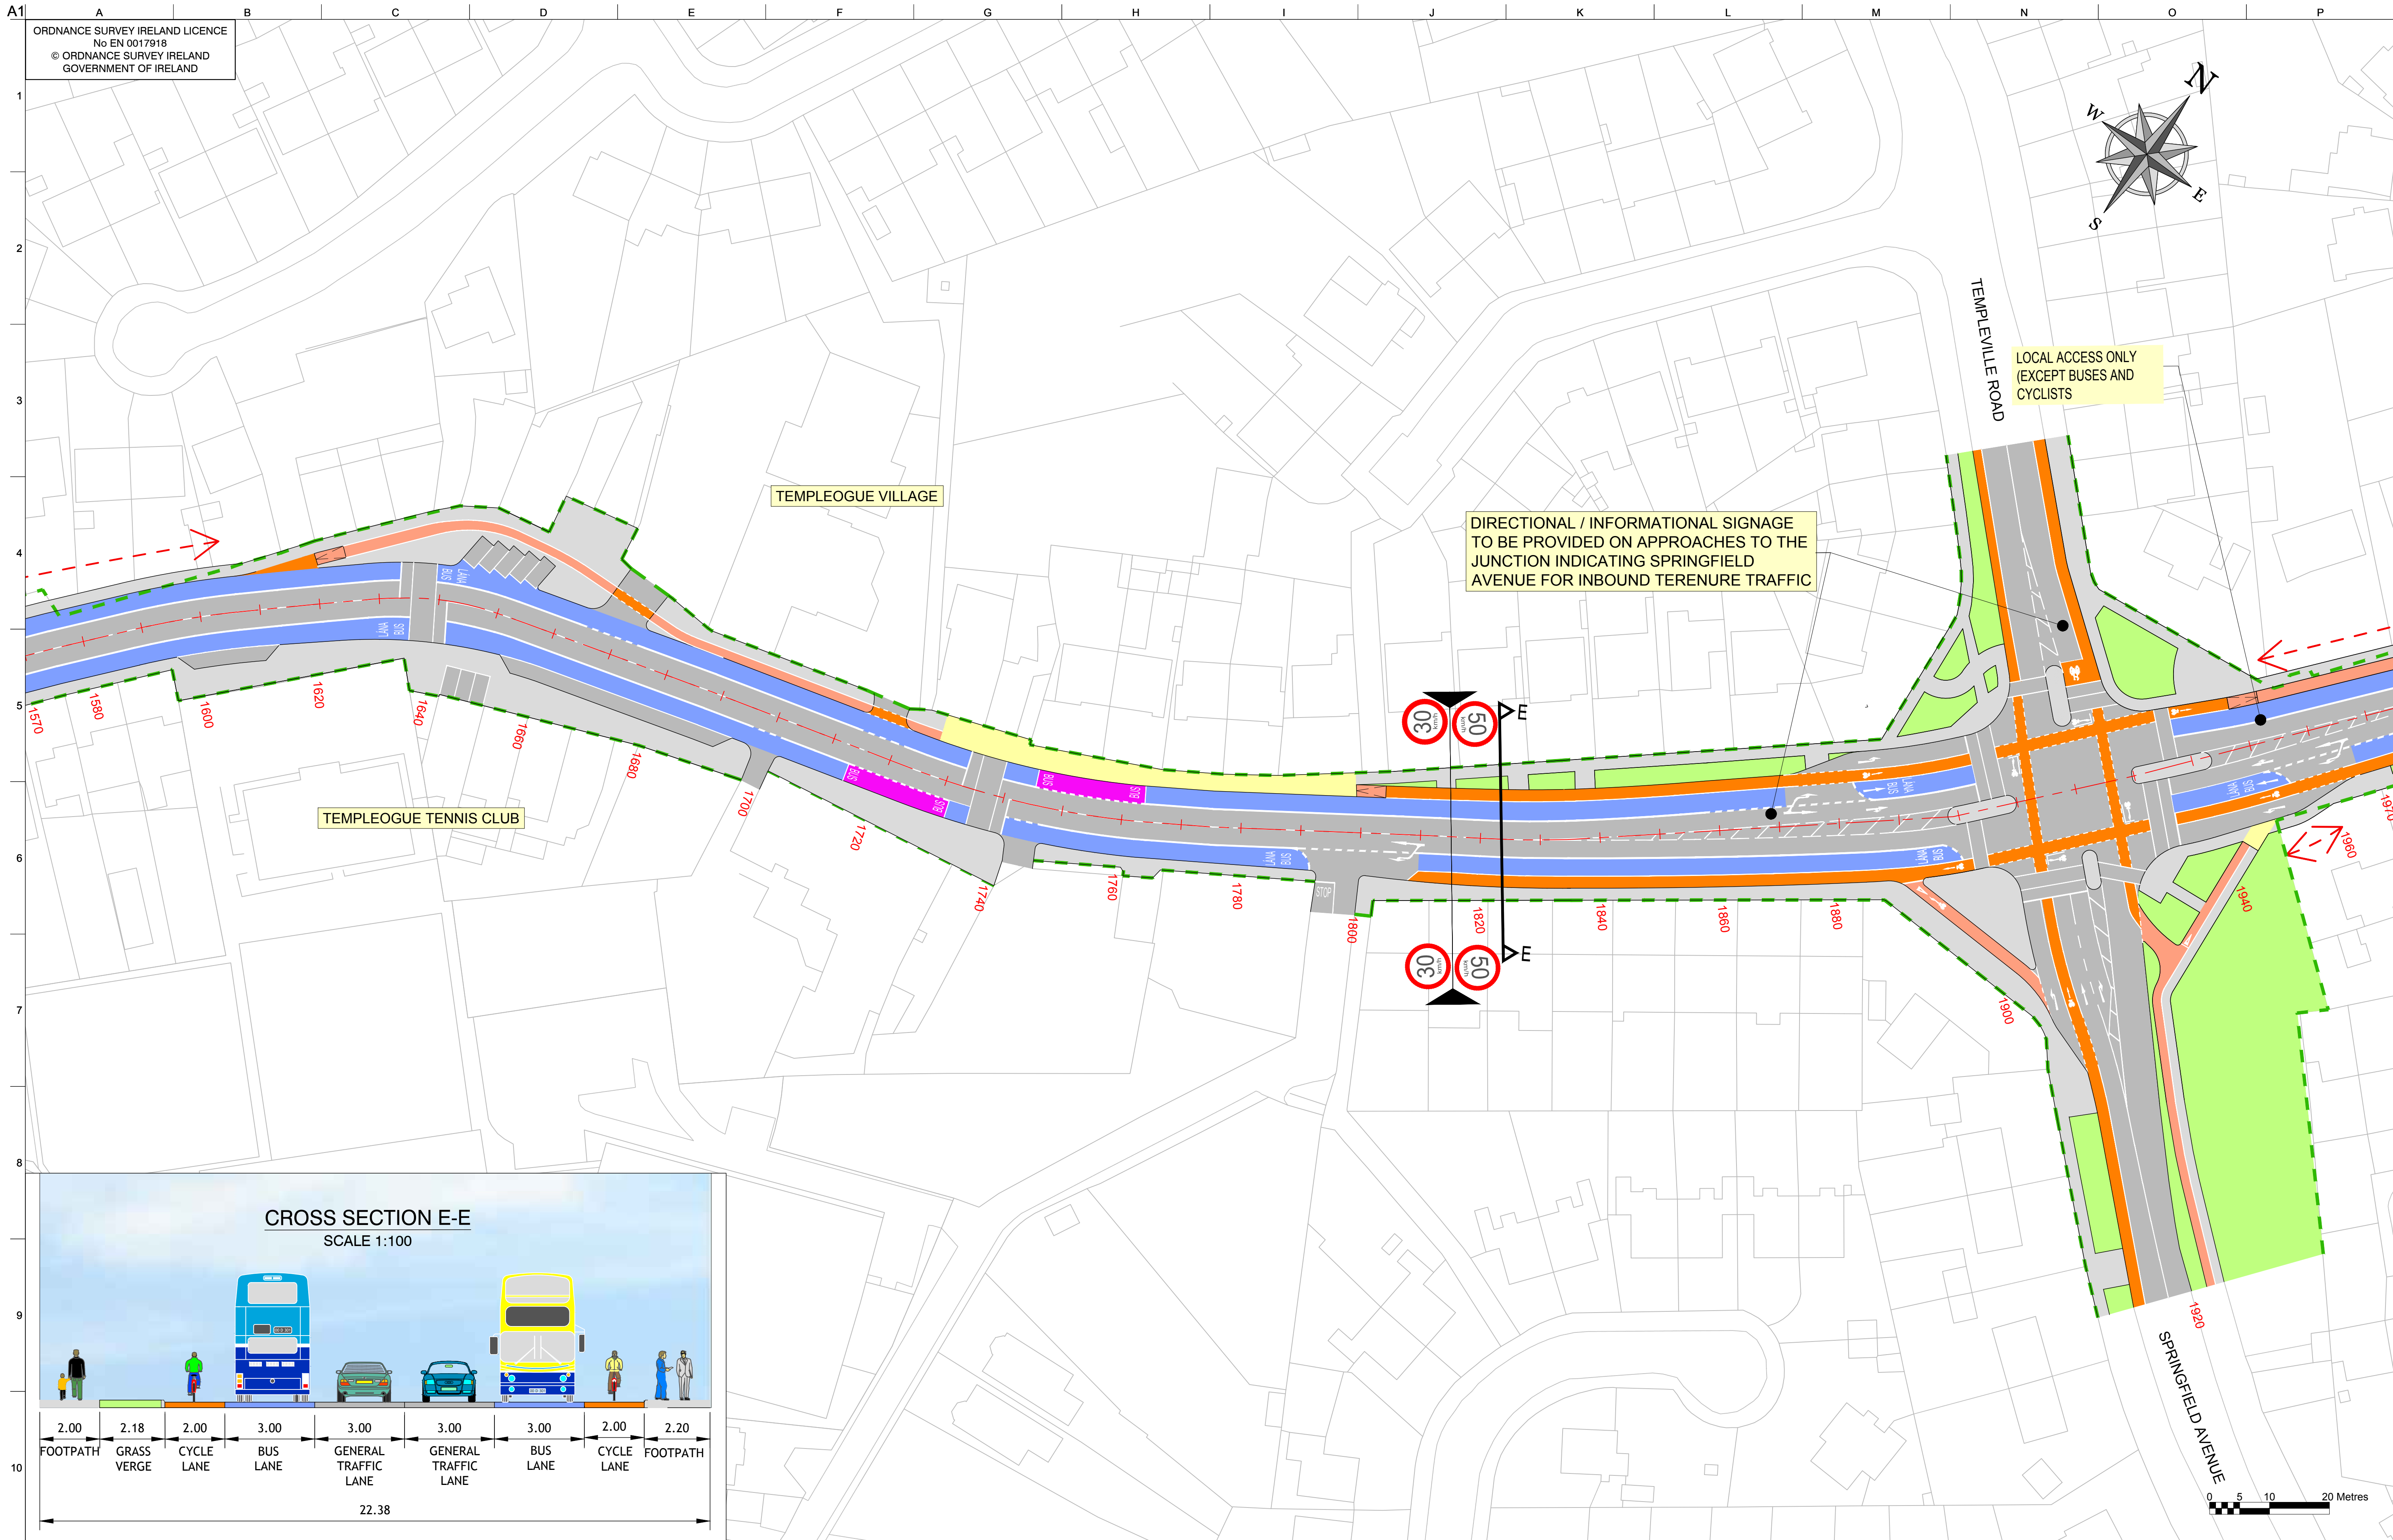

- Legend:**
- | | | | | | |
|--|-----------------------|--|------------------------|--|----------------------------------|
| | New Footpath / Island | | New Carriageway | | Shared Pedestrian/Cycle Facility |
| | New Cycle Lane | | New Grass Area / Verge | | Existing Boundary |
| | New Cycle Track | | Bus Stop Locations | | Possible Land Acquisition |
| | | | New Bus Lane | | |

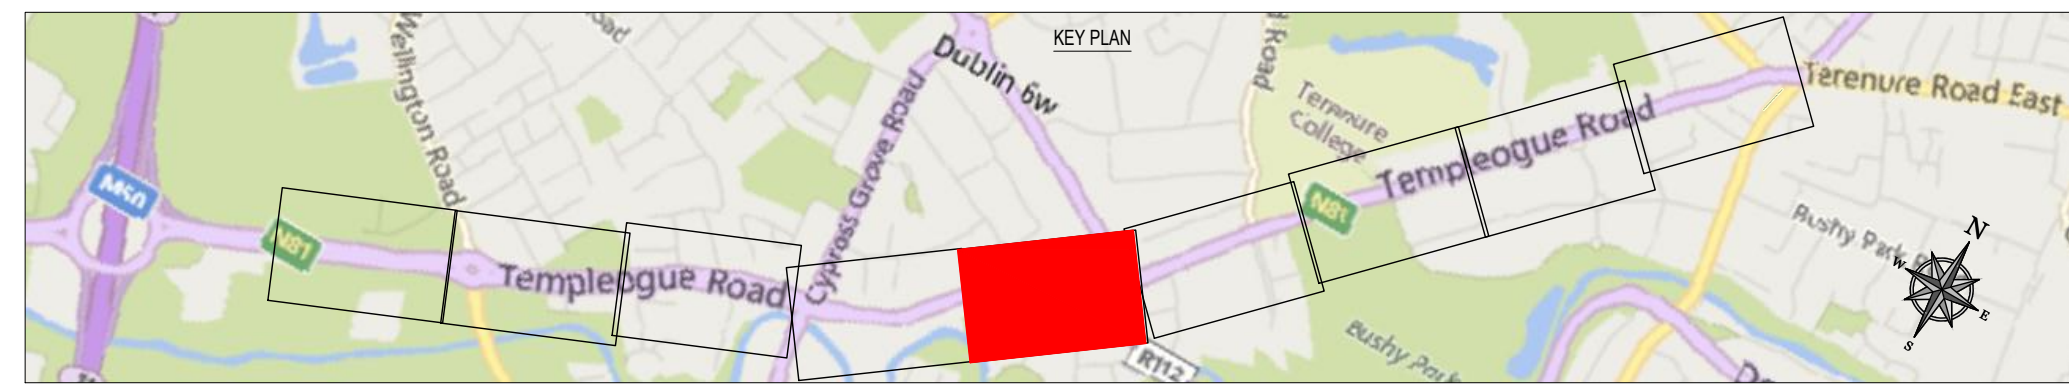


TALLAGHT TO TERENURE CBC Sheet 5 of 9

BUS STOP 1159 REMOVED


CROSSINGS UPGRADED TO TOUCANS

EXACT LOCATION OF FOOTPATH MAY
CHANGE SUBJECT TO TOPOGRAPHICAL
SURVEY INFORMATION


BUSHY PARK HOUSE
2240

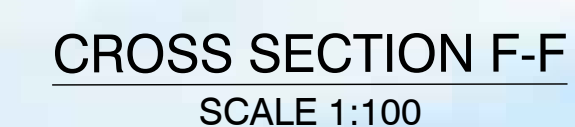

 Shared Pedestrian/Cycle Facility
 Existing Boundary
 Possible Land Acquisition

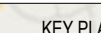

Do not scale

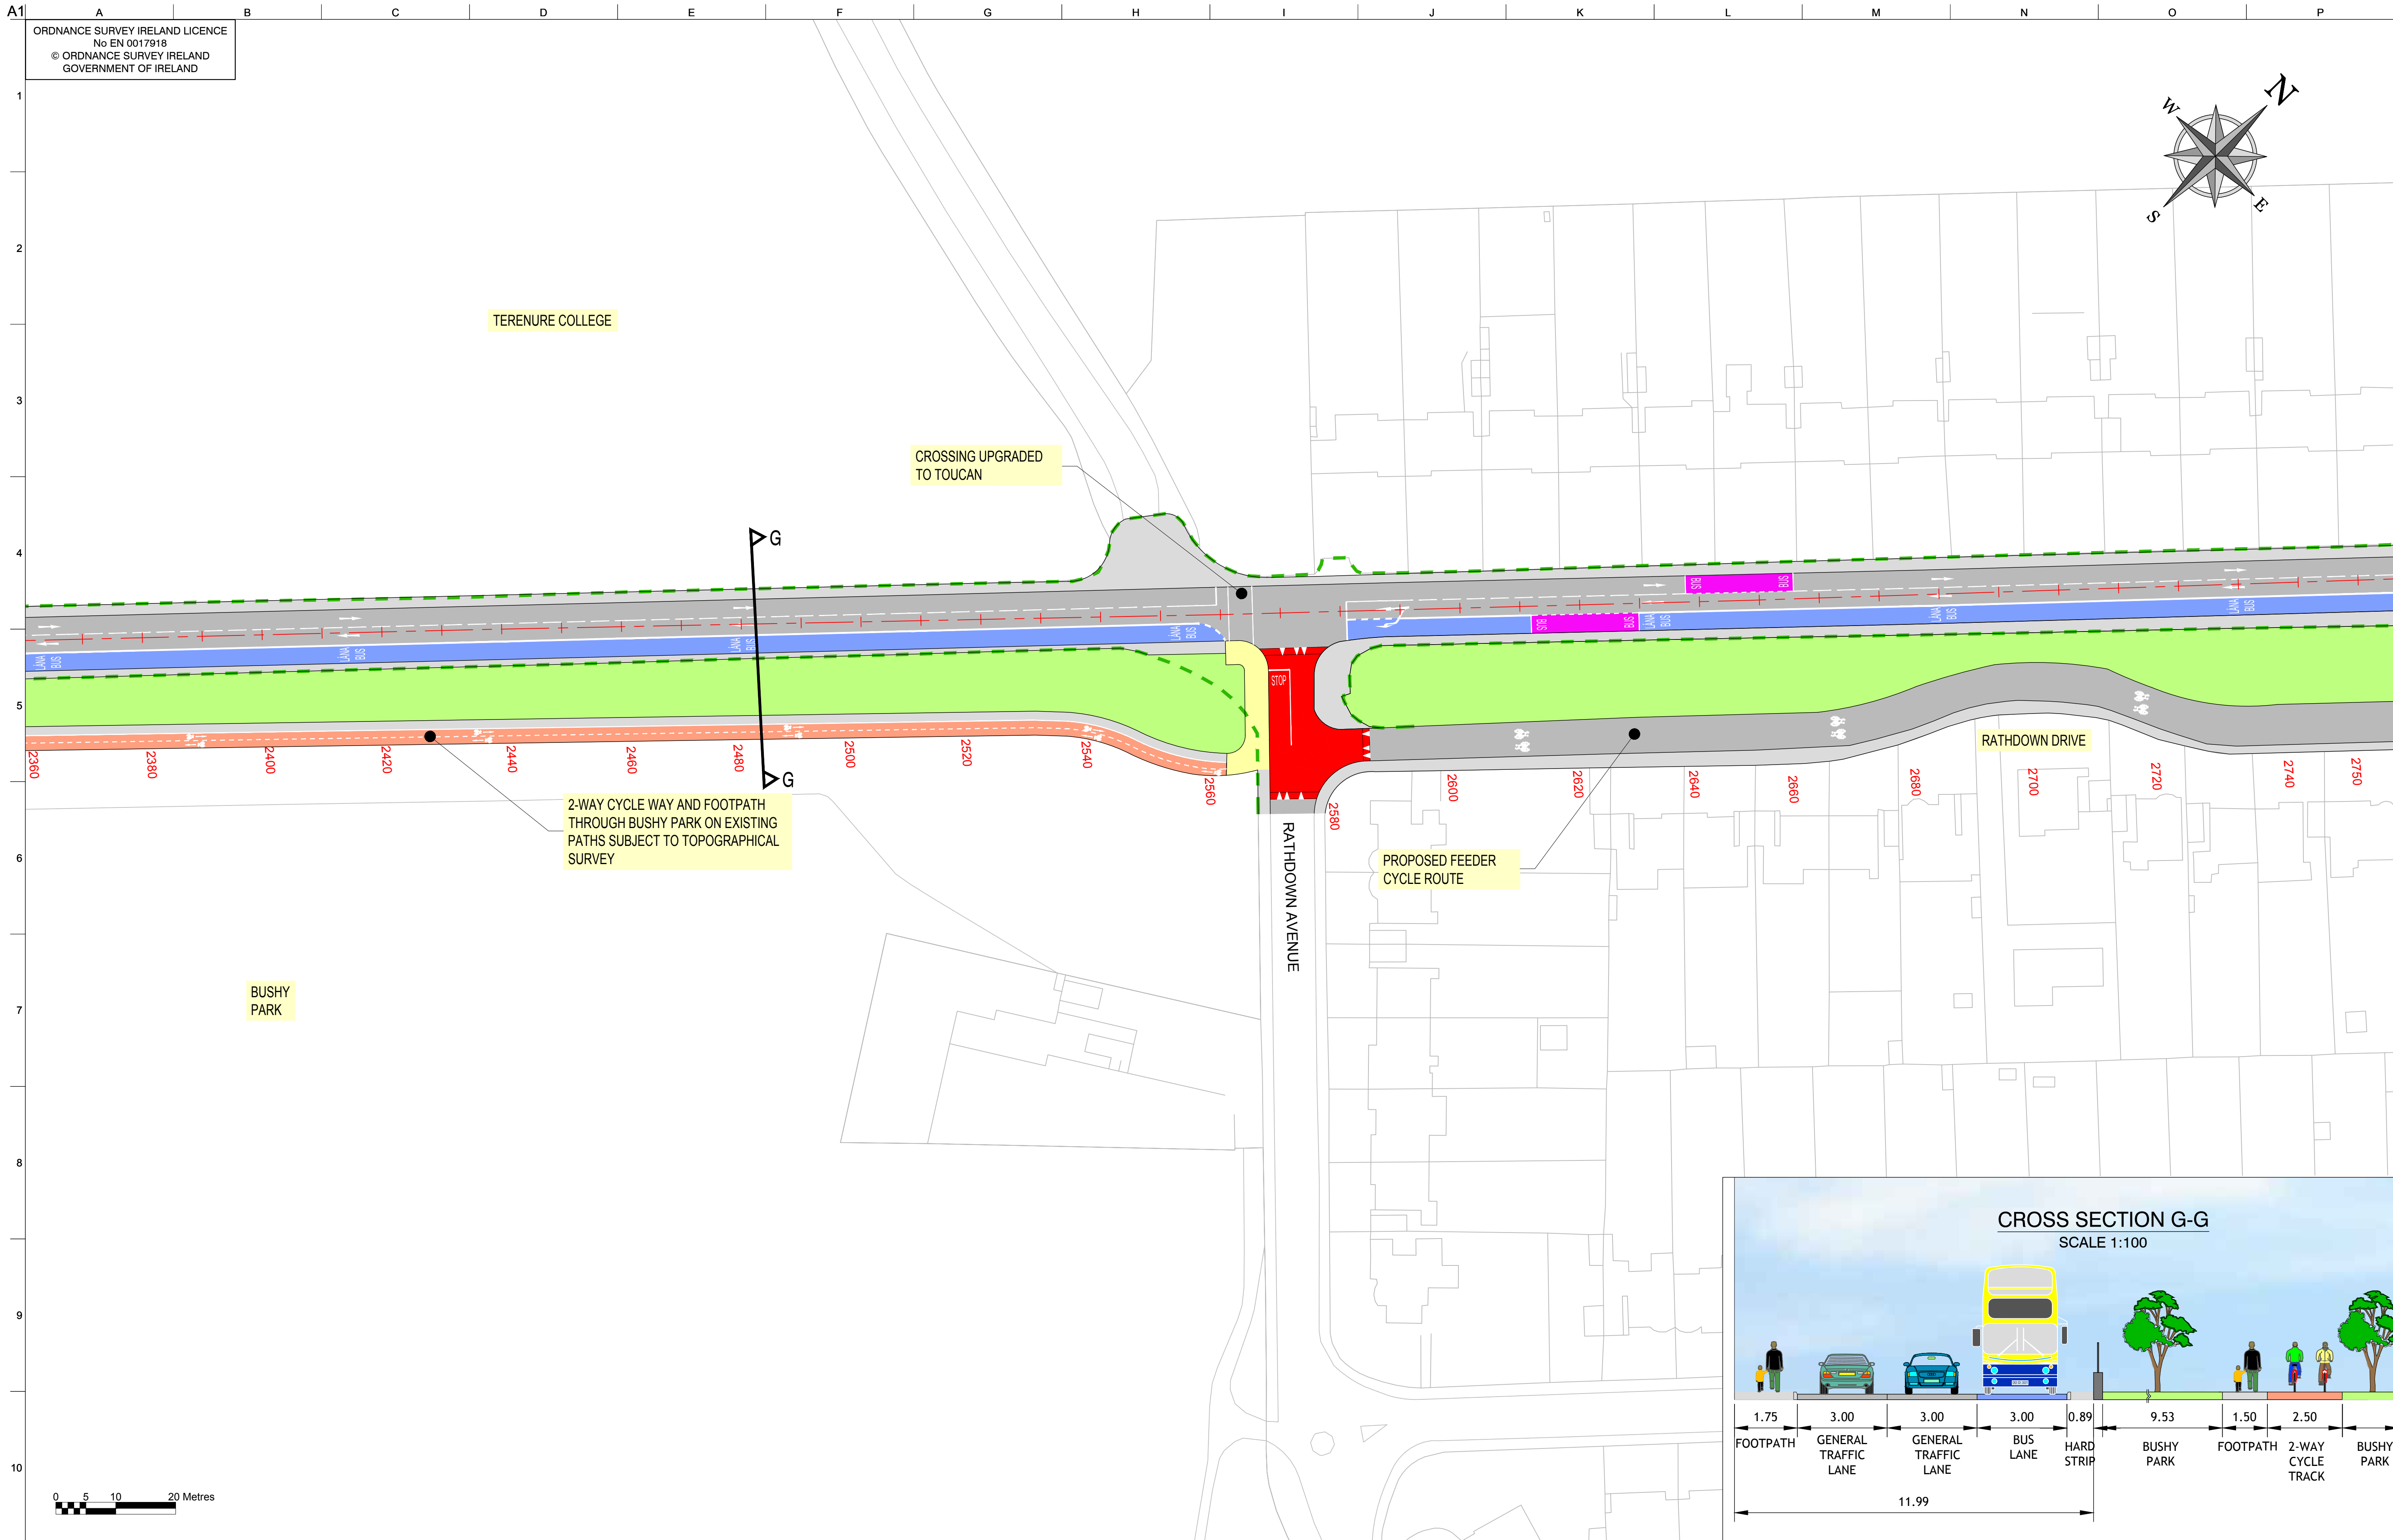

Legend:

	New Footpath / Island		New Carriageway		Shared Pedestrian/Cycle Facility
	New Cycle Lane		New Grass Area / Verge		Existing Boundary
	New Cycle Track		Bus Stop Locations		Possible Land Acquisition
			New Bus Lane		

KEY PLAN

CROSS SECTION G-G
SCALE 1:100

**TALLAGHT TO
TERENURE CBC**
Sheet 7 of 9

**TALLAGHT TO
TERENURE CBC**
Sheet 8 of 9

