

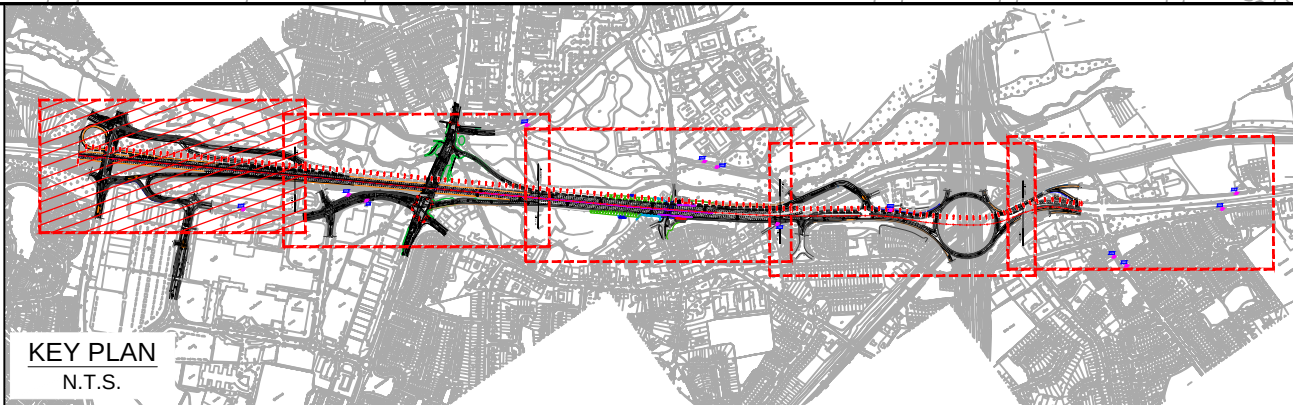


Last saved by: STEPHEN CURRAN (2017.12.19) - Last Plotted: 2018.01.08
Filename: F:\PROJECTS\TRAFFIC - BUK BRT03 EXECUTION\B CAD02 - SHEETS (DRAWINGS)\ROUTE OPTIONS\60540050_SHT_20_CT_S1_1A_1.1.DWG

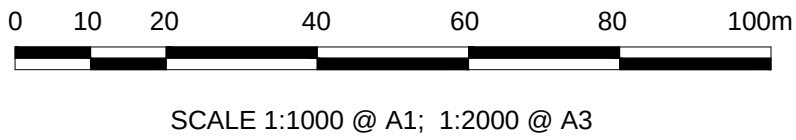

No.	Revision	Stage	Date	By	Chkd	App'd

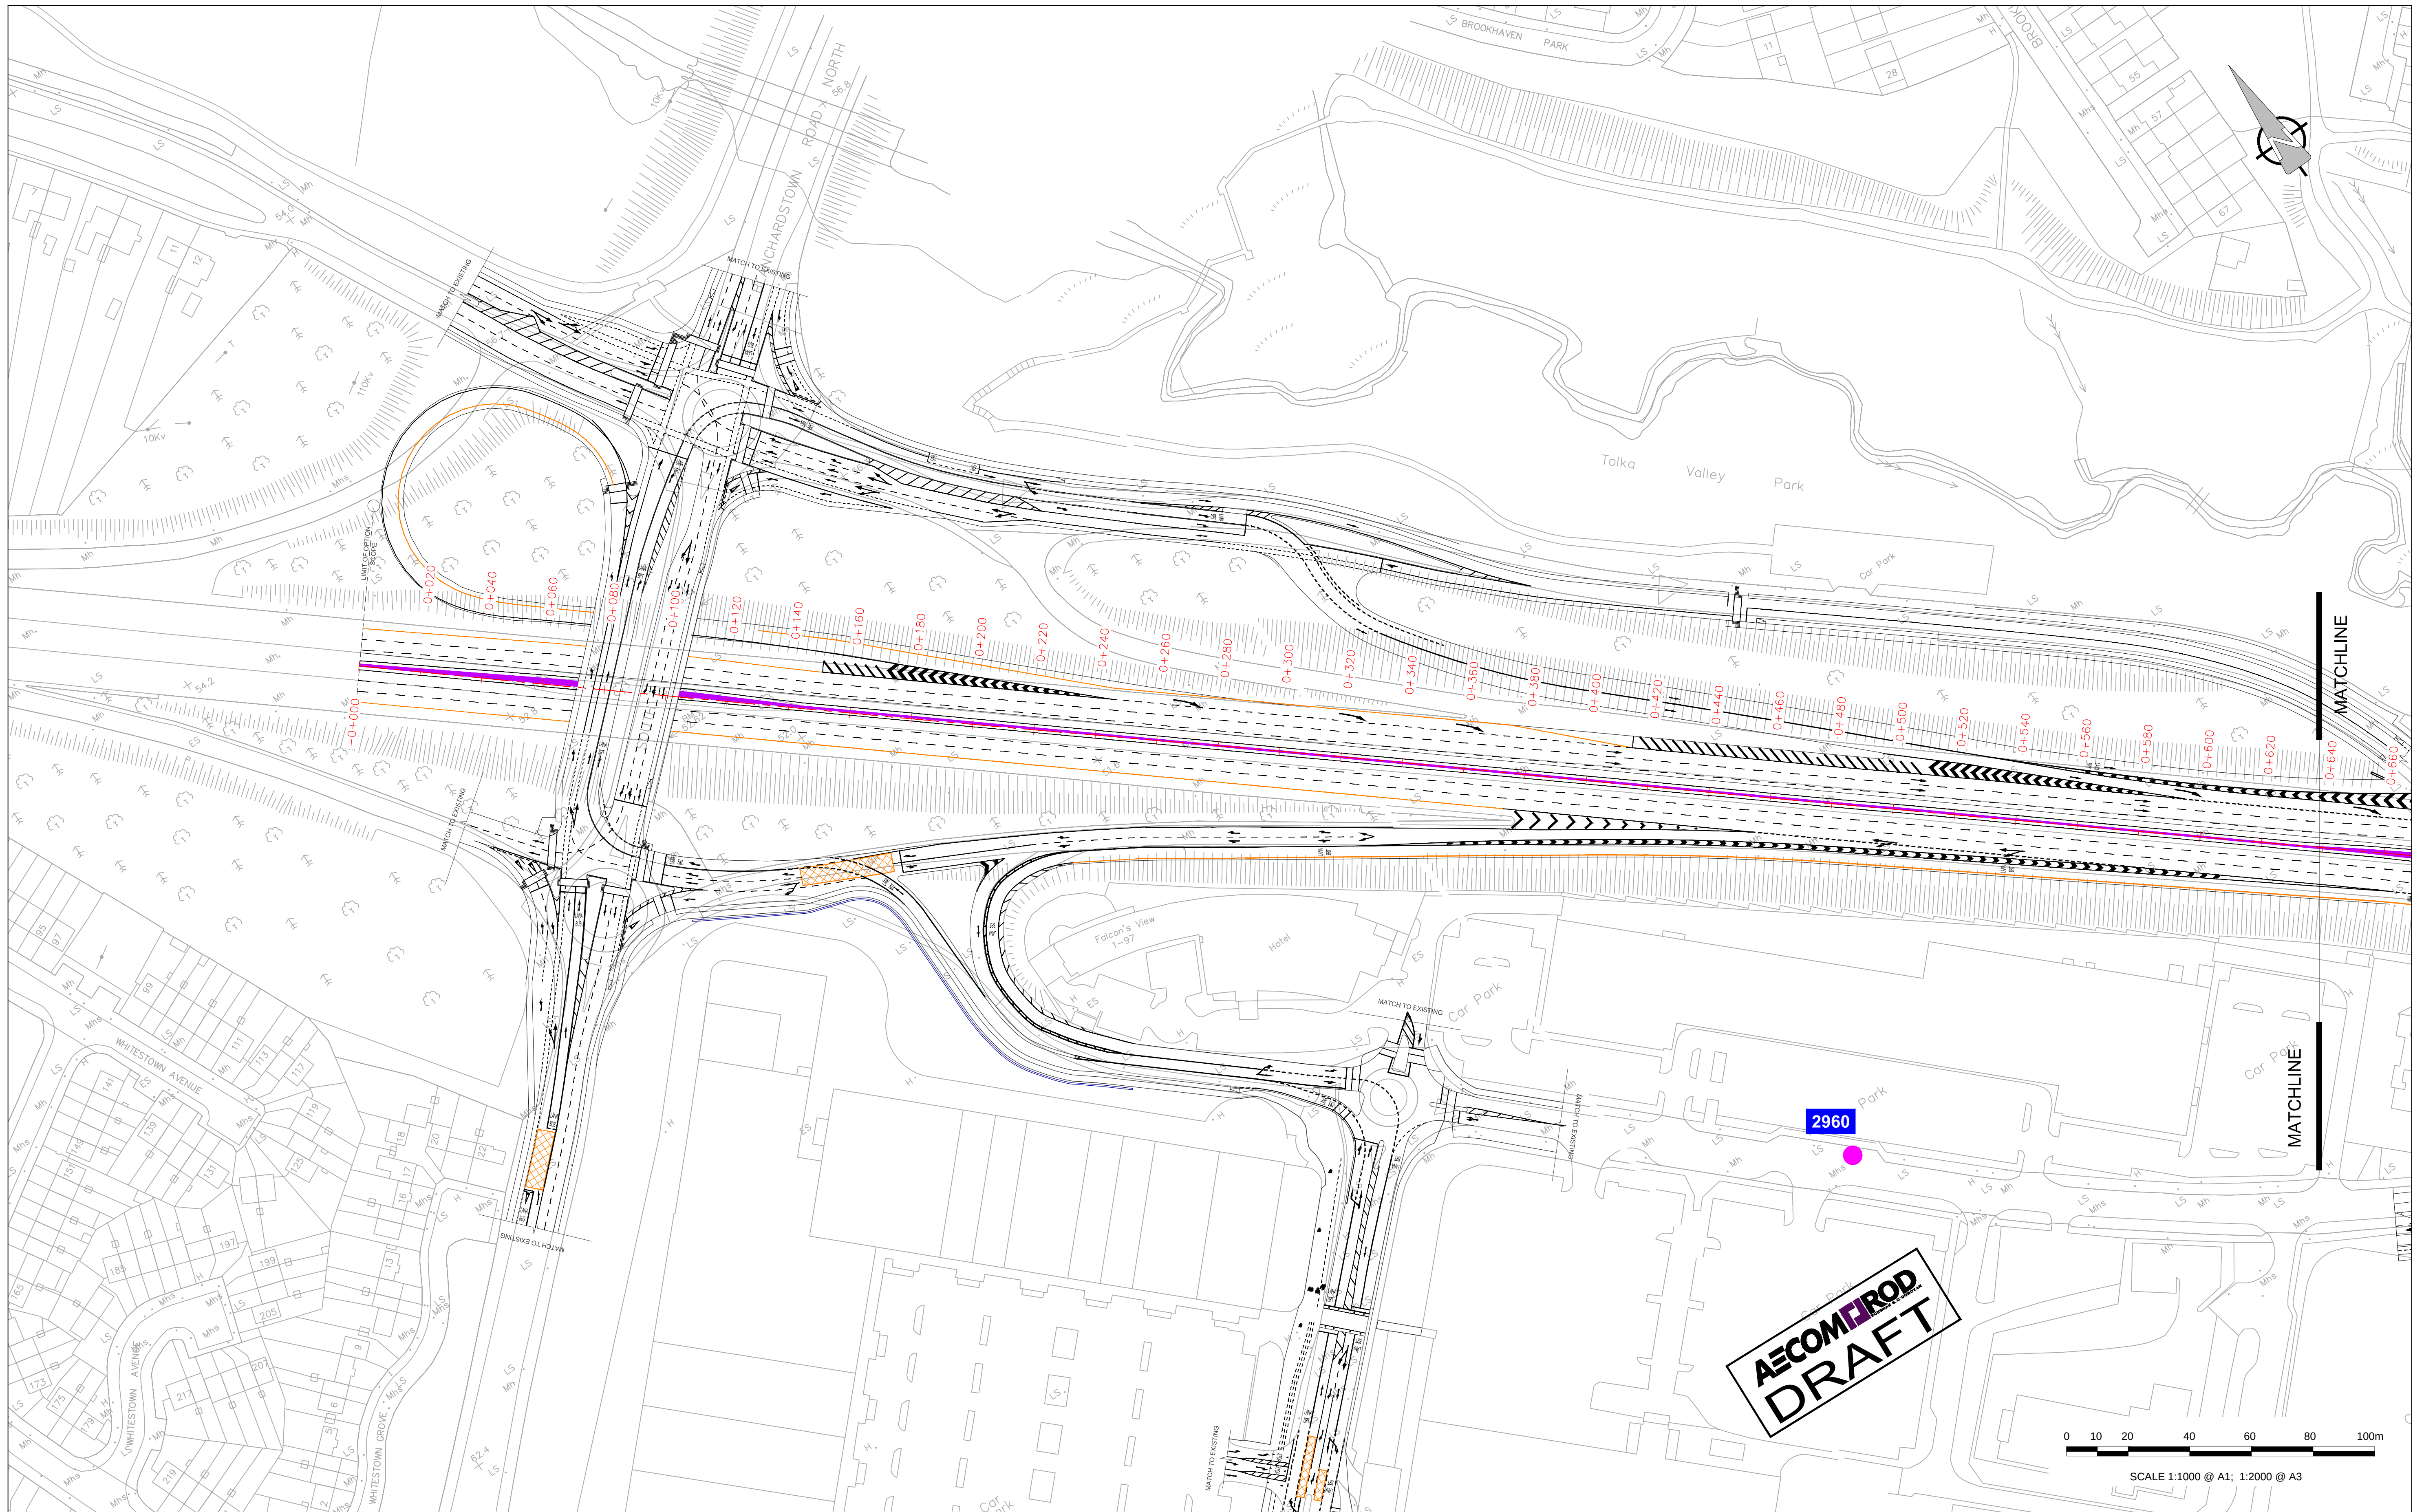

Designed: SC	Checked: --	Approved: --	Status: CONCEPT
--------------	-------------	--------------	-----------------

AECOM - Roughan & O'Donovan

AECOM- Roughan & O'Donovan
4th Floor Adelphi Plaza,
George's Street Upper,
Dun Laoghaire, Co Dublin
Tel: +353 (0)1 2383100
Fax: +353 (0)1 2383199
www.aecom.com

Project Title BLANCHARDSTOWN TO LIFFEY QUAY			
Drawing Title BLANCHARDSTOWN TO LIFFEY QUAYS ROUTE OPTION 1A1 SHEET 1 OF 5			
Drawn: SC	Job No: 60540050	Drawing No: SHT_20_CT_S1_1A_1.1	Rev: A
Scale: 1:1000 @A1	Date: NOV. 2017		

DO NOT SCALE USE FIGURED DIMENSIONS ONLY

Jan 08, 2018 - 12:08pm Drawing Location: C:\Users\Hannan\lappdata\local\temp\AcPublish_5632160540050_SHT_20_CT_S1_1A_1.1.dwg

Ordnance Survey Ireland Licence No EN 0006514
© Ordnance Survey Ireland and Government of Ireland.

