


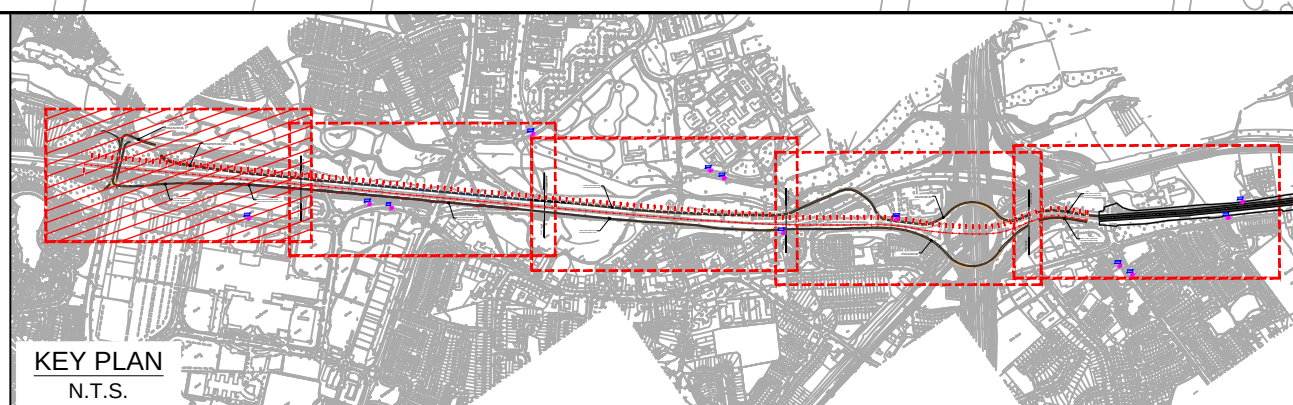

|   |    |          |    |                                   |
|---|----|----------|----|-----------------------------------|
| <h1 style="text-align: center;">AECOM - Roughan &amp; O'Donovan</h1> <div style="display: flex; justify-content: space-between; align-items: center;"> <div style="text-align: center;">  <p><b>AECOM</b> <b>FJ ROD</b><br/><small>ROUGHAN &amp; O'DONOVAN</small></p> </div> <div style="text-align: right;"> <p>AECOM - Roughan &amp; O'Donovan<br/>4th Floor Adelphi Plaza<br/>George's Street Upper<br/>Dun Laoghaire, Co Dublin<br/>Tel: +353 (0) 1 2383100<br/>Fax: +353(0)1 2383199<br/><a href="http://www.aecom.com">www.aecom.com</a></p> </div> </div> |    |          |    |                                   |
| Designed:   | SC | Checked: | -- | Approved: --      Status: CONCEPT |

AECOM- Roughan & O'Donovan  
4th Floor Adelphi Plaza  
George's Street Upper  
Dun Laoghaire, Co Dublin  
Tel:+353 (0)1 2383100  
Fax:+353(0)1 2383199  
[www.aecom.com](http://www.aecom.com)

DO NOT SCALE USE FIGURED DIMENSIONS ONLY














Last saved by: STEPHEN CURRAN(2017-12-19) Last Plotted: 2017-12-19  
Filename: F:\PROJECTS\TRAFFIC - BxU BRT\03 EXECUTION\09 CAD\02 - Sheets (Drawings)\Route Options\60540050\_SHT\_20\_CT\_S1\_1A\_2.1.DWG

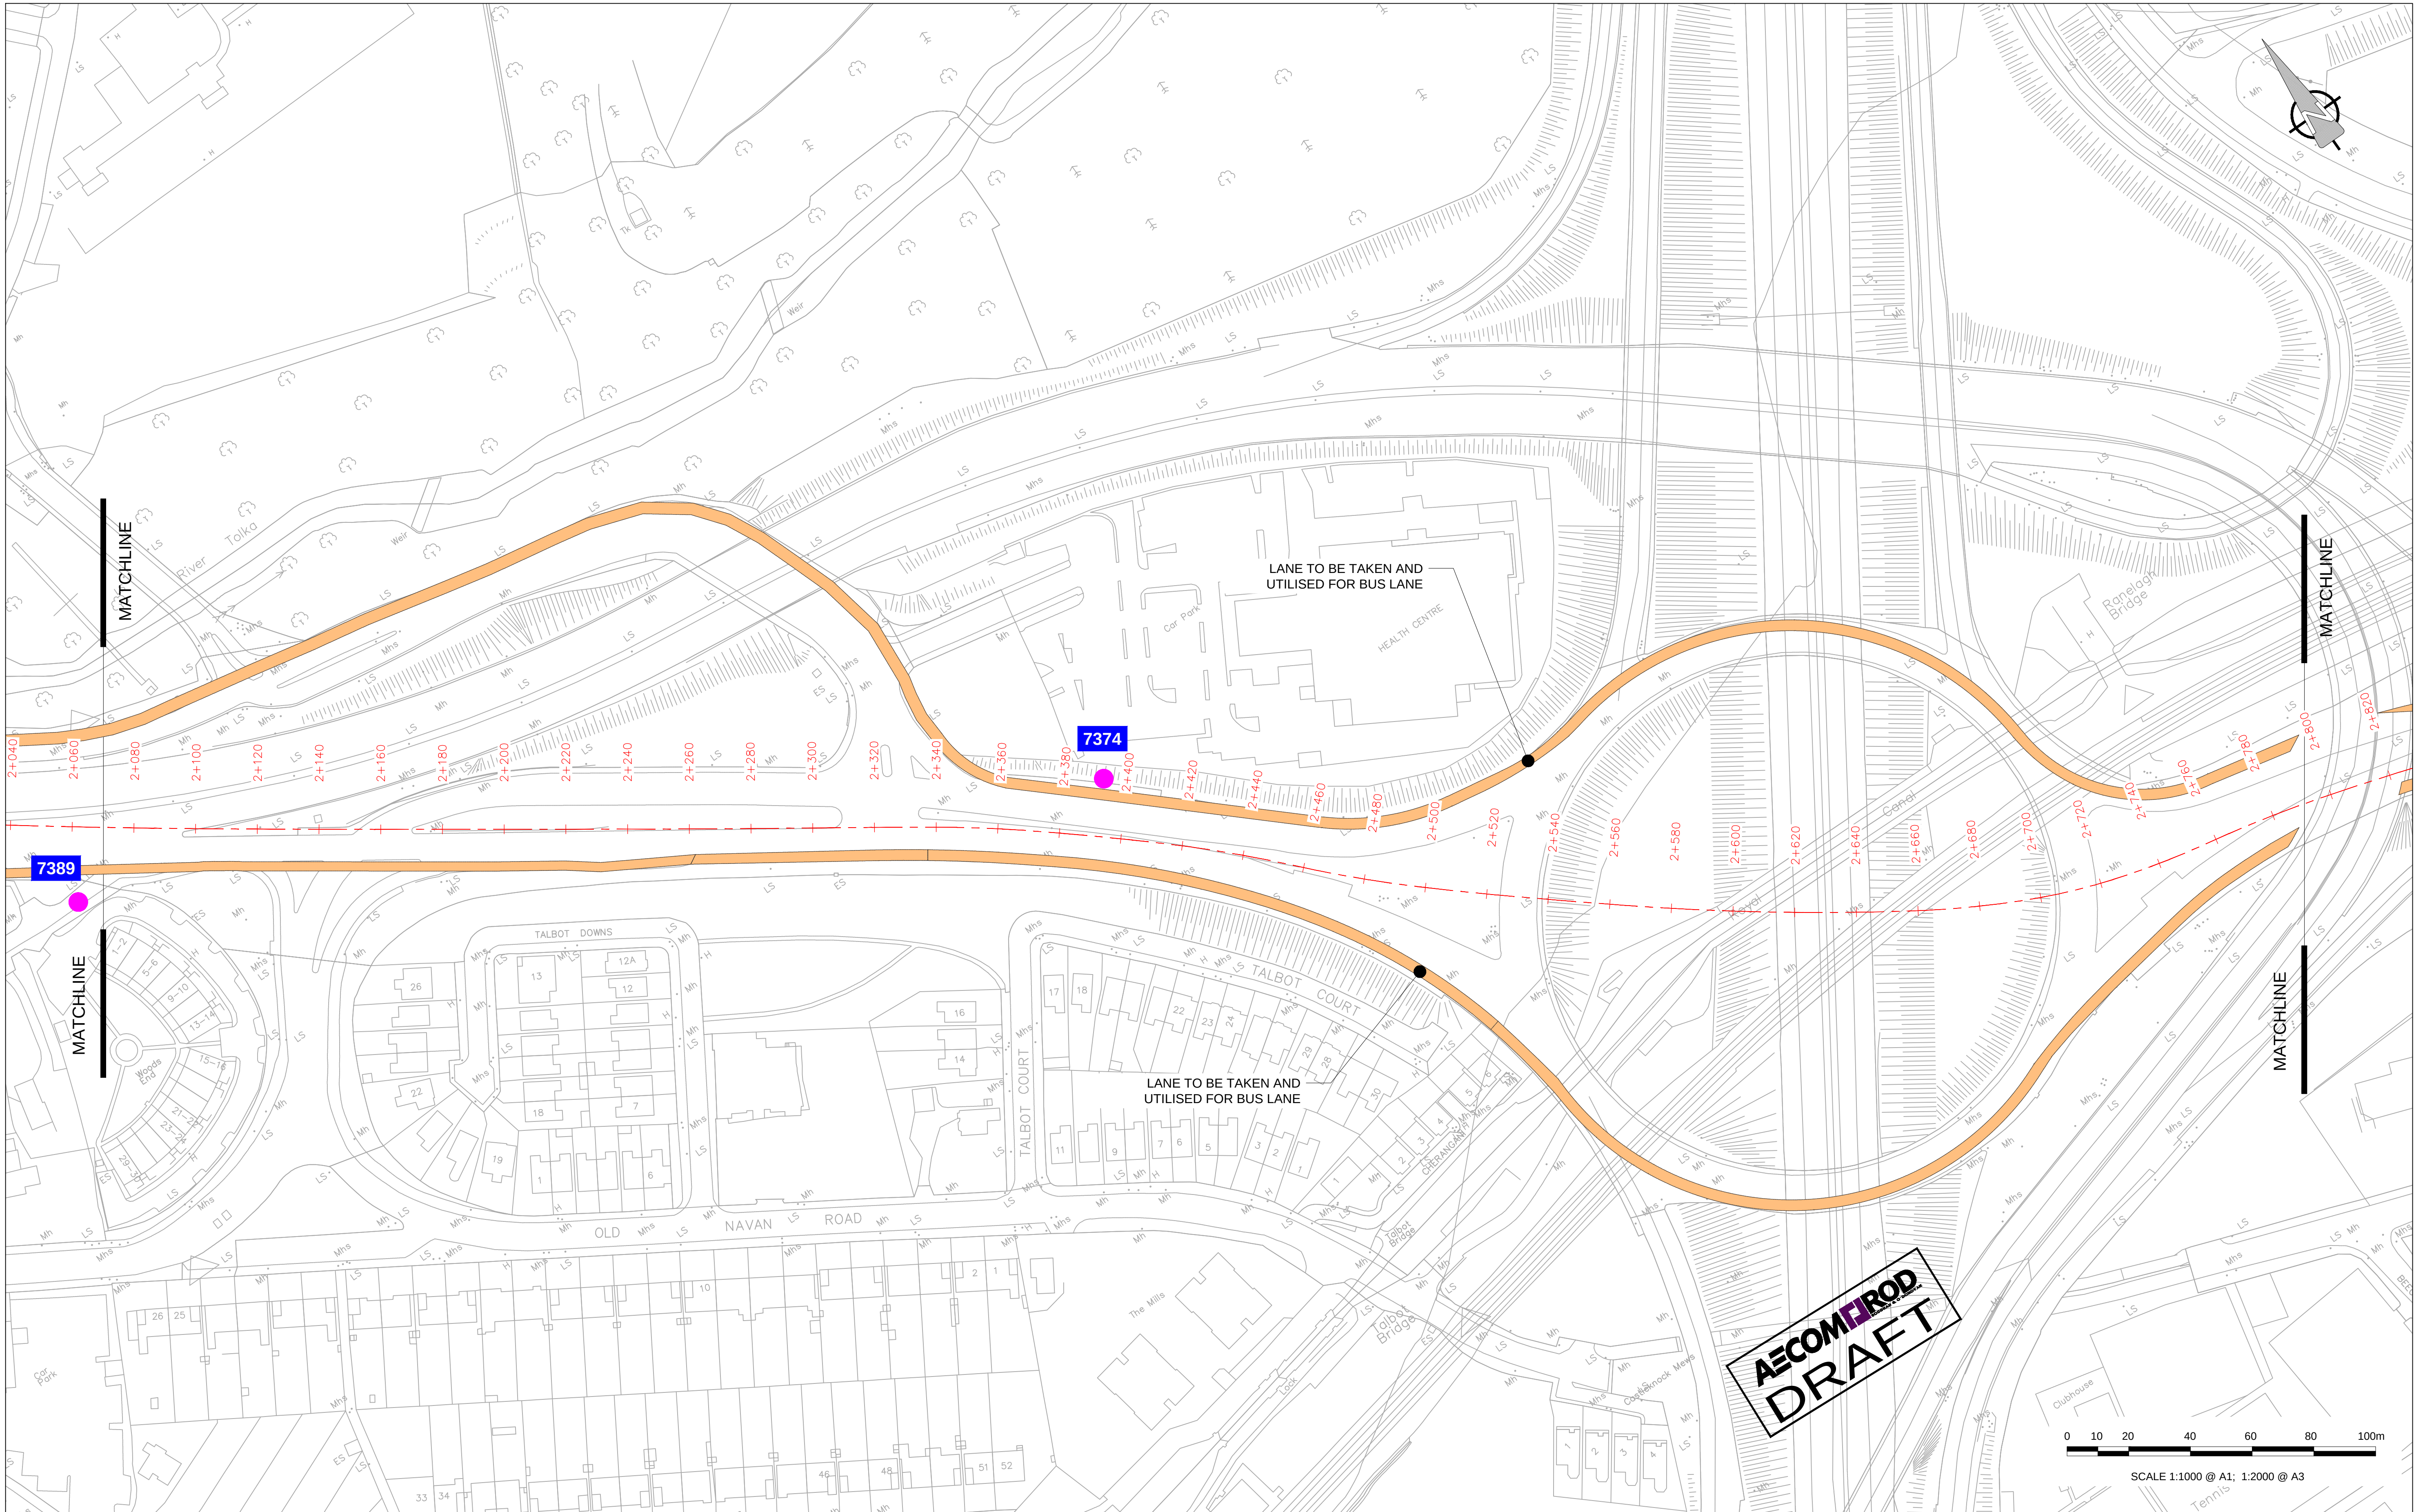

**AECOM IROD**  
DRAFT

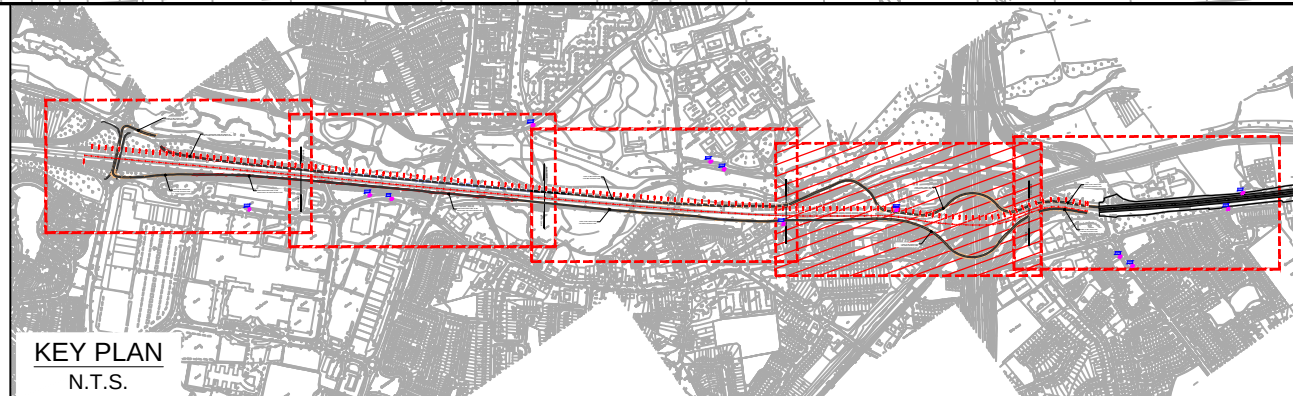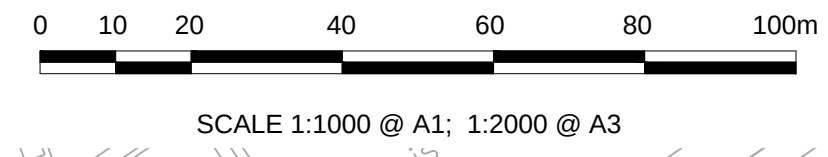

| No. | Revision     | Stage | Date | By   | Chkd | App'd |
|-----|--------------|-------|------|------|------|-------|
|     |              |       |      | Date |      |       |
|     | PRELIMINARY  |       |      |      |      |       |
|     | APPROVAL     |       |      |      |      |       |
|     | TENDER       |       |      |      |      |       |
|     | CONSTRUCTION |       |      |      |      |       |

**AECOM - Roughan & O'Donovan**

**AECOM IROD**  
ROUGHAN & O'DONOVAN

Designed: SC    Checked: --    Approved: --    Status: CONCEPT

AECOM - Roughan & O'Donovan  
4th Floor Adelphi Plaza,  
George's Street Upper,  
Dun Laoghaire, Co Dublin  
Tel: +353 (0)1 2383100  
Fax: +353(0)1 2383199  
www.aecom.com

|                                                                                              |                  |                                 |        |
|----------------------------------------------------------------------------------------------|------------------|---------------------------------|--------|
| Project Title<br><b>BLANCHARDSTOWN TO LIFFEY QUAY</b>                                        |                  |                                 |        |
| Drawing Title<br><b>BLANCHARDSTOWN TO LIFFEY QUAYS<br/>ROUTE OPTION 1A2<br/>SHEET 4 OF 5</b> |                  |                                 |        |
| Drawn: SC                                                                                    | Job No: 60540050 | Drawing No: SHT_20_CT_S1_1A_2.4 | Rev: A |
| Scale: 1:1000 @A1                                                                            | Date: NOV. 2017  |                                 |        |



