
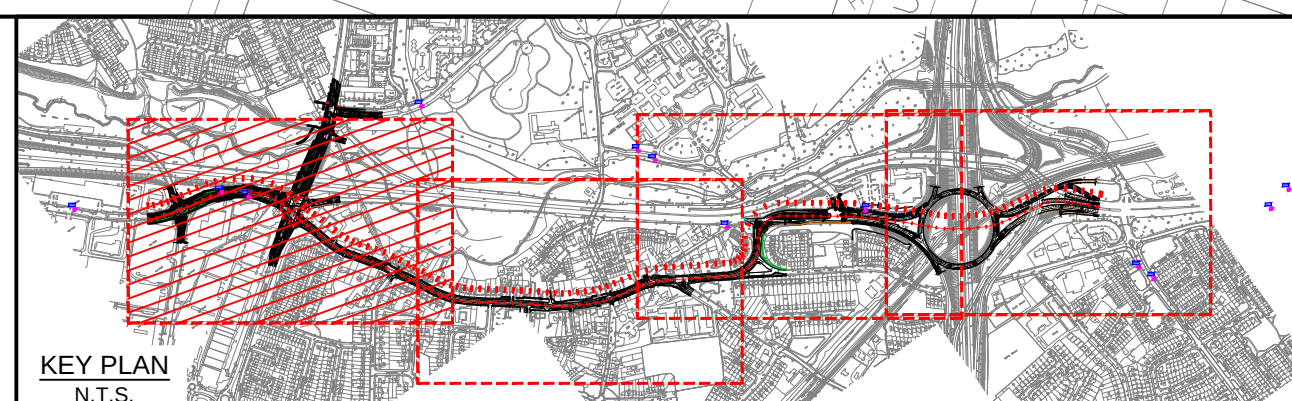


AECOM **PRO**
DRAFT

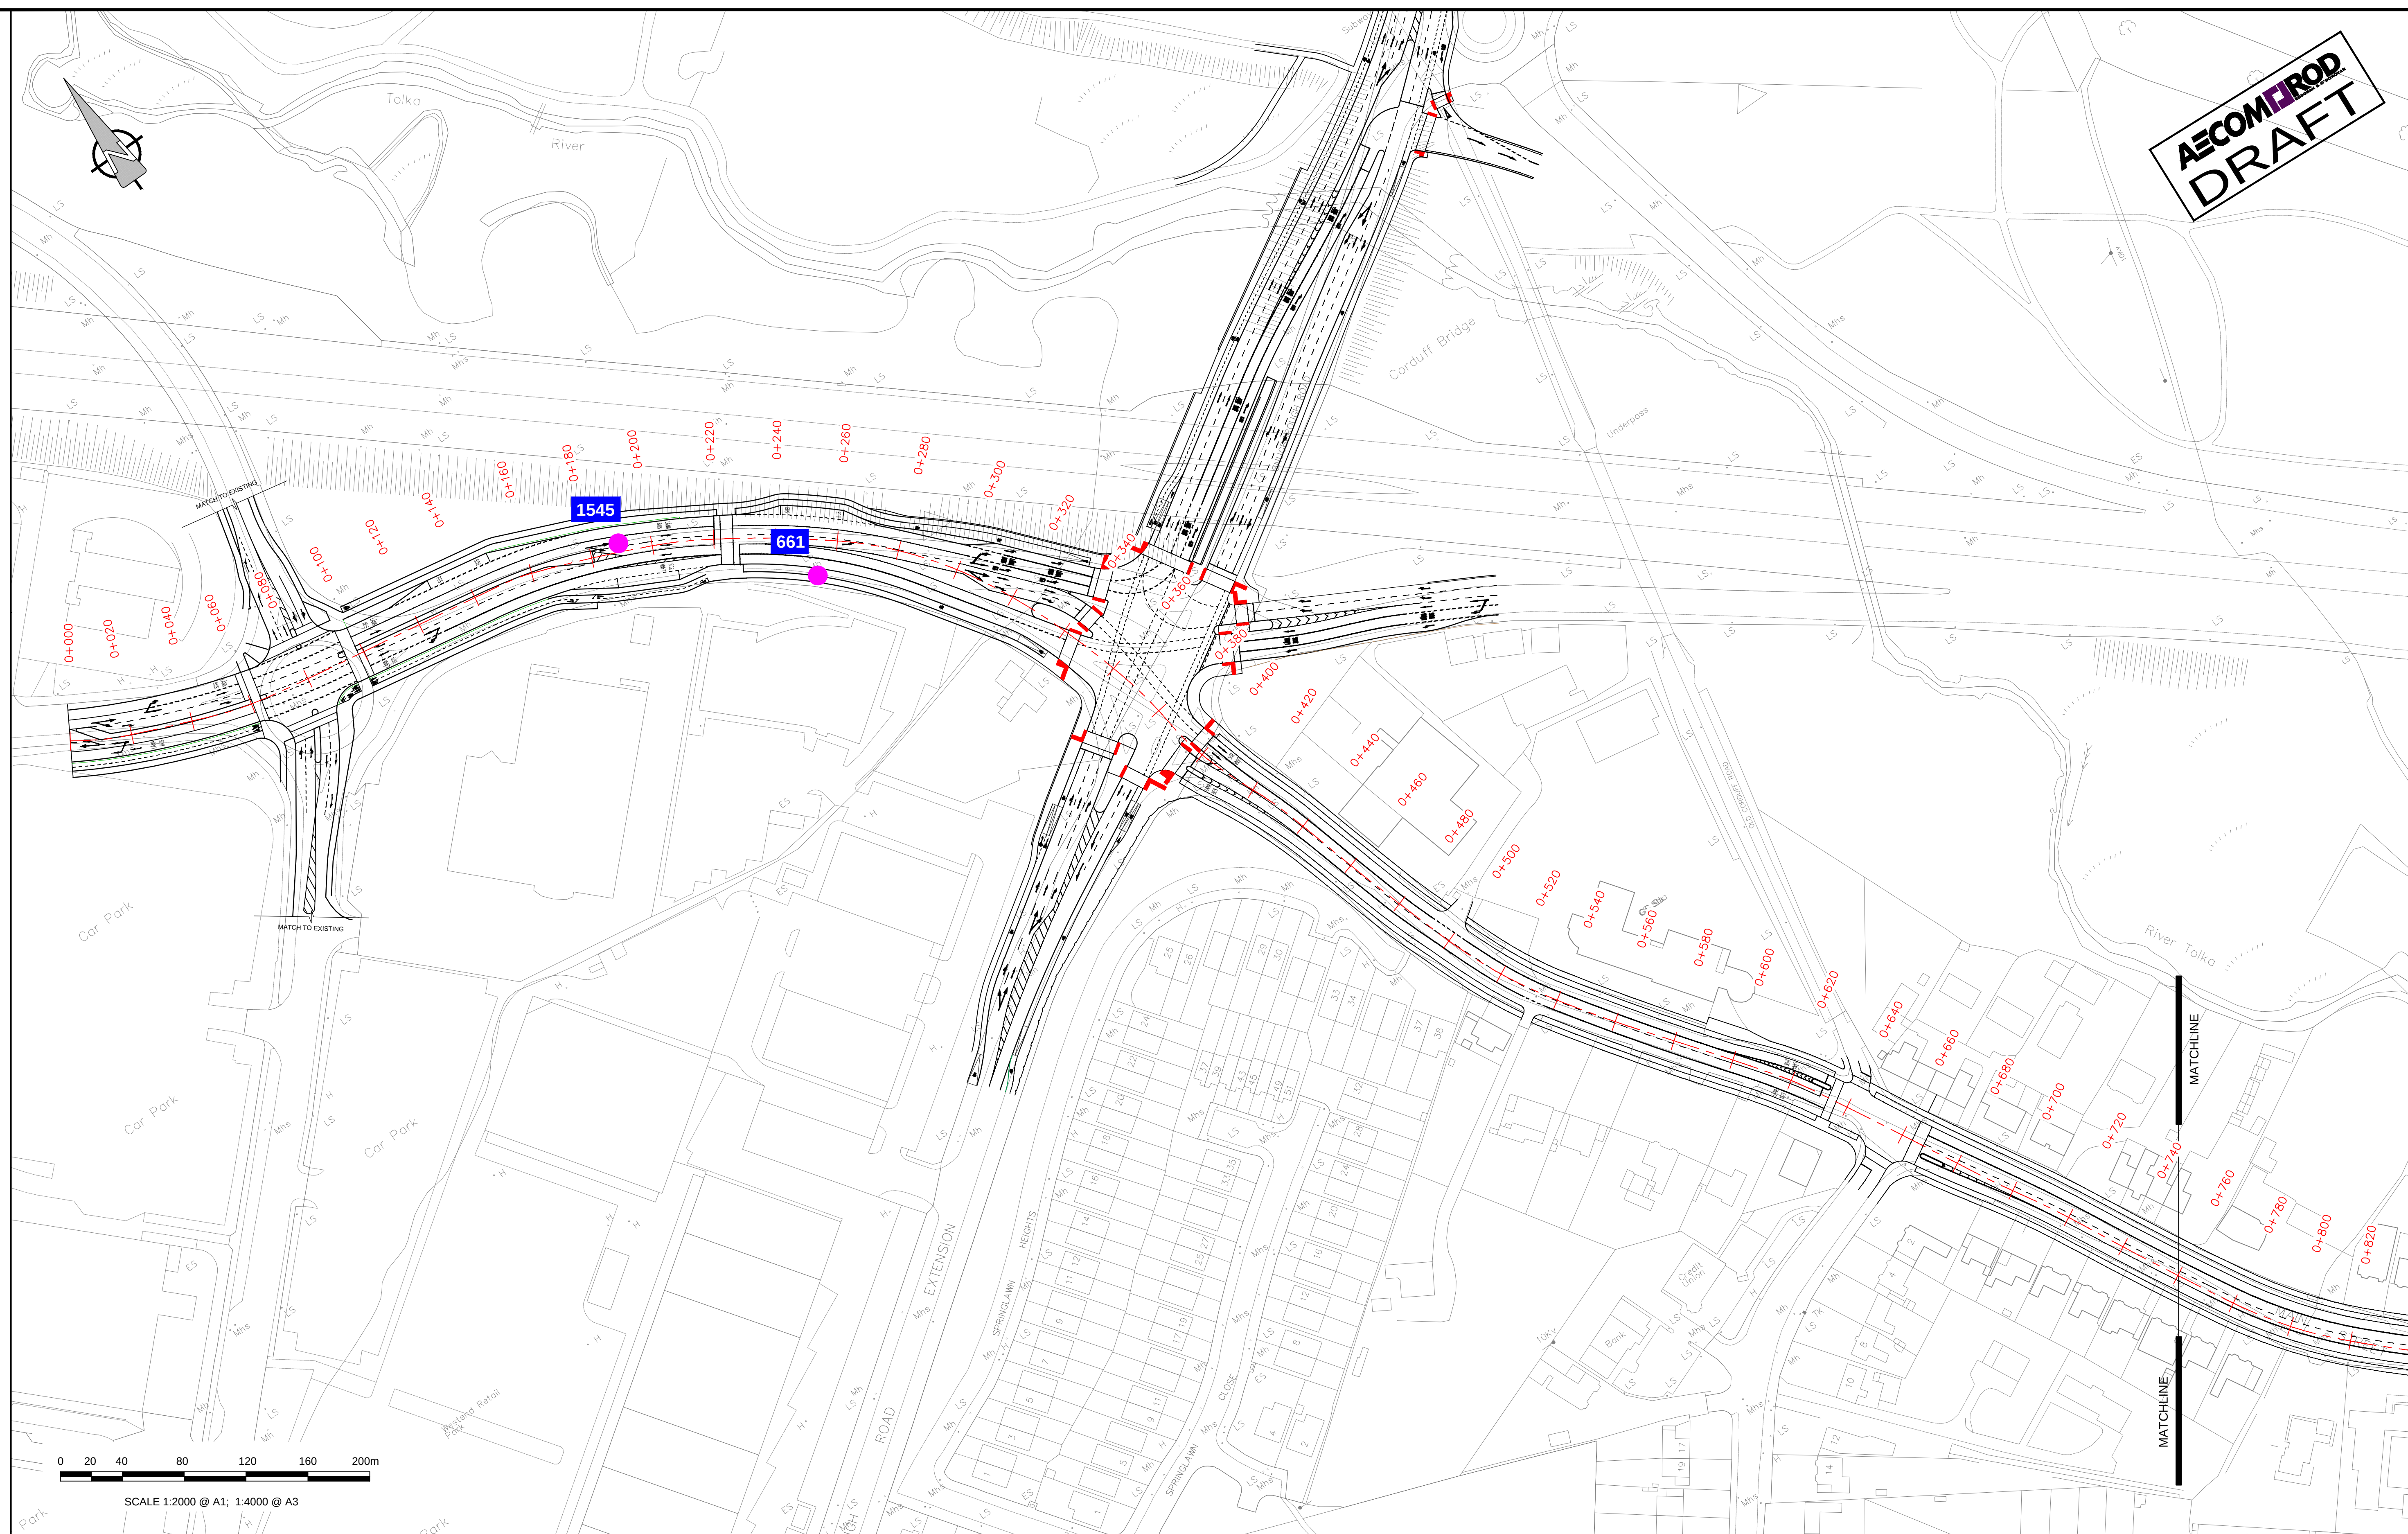

No.	Revision	Date	By	Chkd	App
	Stage			Date	App
PRELIMINARY					
APPROVAL					
TENDER					
CONSTRUCTION					

AECOM - Roughan & O'Donovan

AECOM- Roughan & O'Donovan
4th Floor Adelphi Plaza,
George's Street Upper,
Dun Laoghaire, Co Dublin
Tel: +353 (0)1 2383100
Fax: +353(0)1 2383199
www.aecom.com

Project Title	BLANCHARDSTOWN TO LIFFEY QUAY
---------------	-------------------------------

Drawing Title	BLANCHARDSTOWN TO LIFFEY QUAYS ROUTE OPTION S1_1H1 SHEET 1 OF 4
---------------	---

9	Drawn: RH	Job No: 60540050	Drawing No:
n	Scale: 1:1000 @A1	Date: NOV. 2017	SHT 20 CT S1 1H 1.

© Ordnance Survey Ireland and Government of Ireland.

Dec 18, 2017 - 7:03pm Drawing Location: F:\Projects\Traffic - BxU BRT\03 EXECUTION\09 CAD\02 - Sheets (Drawings)\Route Options\60540050_SHT 20 CT S1 1H 1.1.dwg

DO NOT SCALE USE FIGURED DIMENSIONS ONLY


Last Plotted: 2017-12-18
 as saved by: STEPHEN.CURRAN(2017-12-18)
 Filename: F:\PROJECTS\TRAFFIC - BXU BRT03\EXECUTION09 CAD02 - SHEETS (DRAWINGS)\ROUTE OPTIONS\60540050_SHT 20 CT S1 1H 1H.DWG

Last saved by: STEPHEN CURRAN(2017-12-18) Last Plotted: 2017-12-18
Filename: F:\PROJECTS\TRAFFIC - BxU BRT\03 EXECUTION\09 CAD\02 - Sheets (Drawings)\Route Options\60540050_SHT_20_CT_S1_1H_1.1.DWG



0 20 40 80 120 160 200m
SCALE 1:2000 @ A1; 1:4000 @ A3

AECOM
PROD
DRAFT

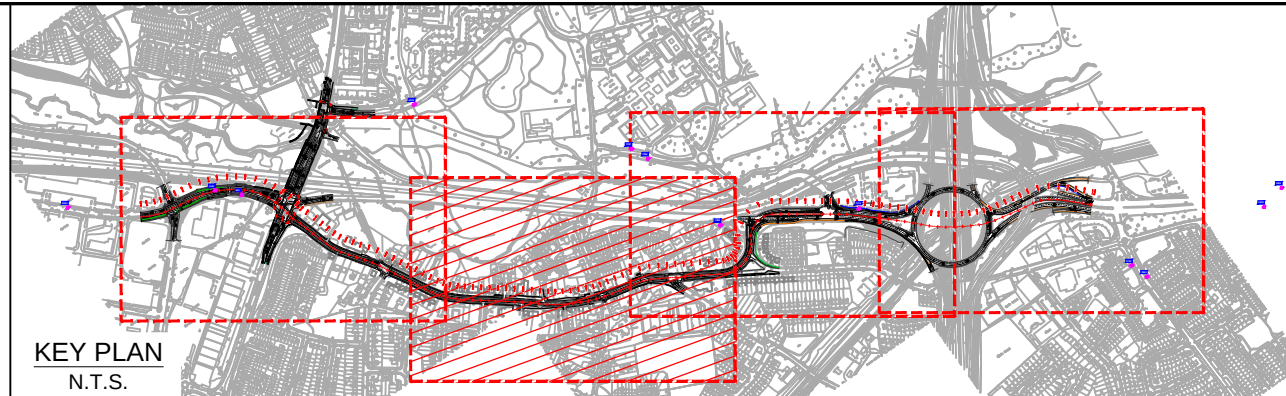

No.	Revision	Stage	Date	By	Chkd	App'd
1	PRELIMINARY	APPROVAL				
2	TENDER	CONSTRUCTION				

AECOM - Roughan & O'Donovan



AECOM - Roughan & O'Donovan
4th Floor Adelphi Plaza,
George's Street Upper,
Dun Laoghaire, Co Dublin
Tel: +353 (0)1 2383100
Fax: +353(0)1 2383199
www.aecom.com

Designed: RH Checked: -- Approved: -- Status: CONCEPT


Project Title BLANCHARDSTOWN TO LIFFEY QUAY			
Drawing Title BLANCHARDSTOWN TO LIFFEY QUAYS ROUTE OPTION S1_1H1 SHEET 2 OF 4			
Drawn: RH	Job No: 60540050	Drawing No:	Rev:
Scale: 1:1000 @A1	Date: NOV. 2017	SHT_20_CT_S1_1H_1.2	A

DO NOT SCALE USE FIGURED DIMENSIONS ONLY

Dec 18, 2017 - 7:03pm Drawing Location: F:\Projects\Traffic - BxU BRT\03 EXECUTION\09 CAD\02 - Sheets (Drawings)\Route Options\60540050_SHT_20_CT_S1_1H_1.1.dwg



Údarás
Náisiúnta Iompair
 National **Transport** Authority

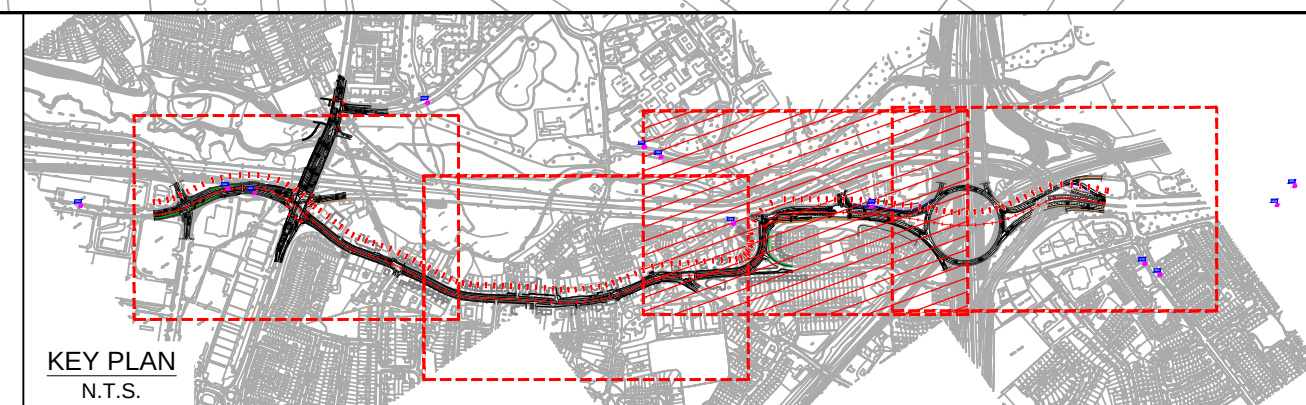

No.	Revision	Date	By	Chk'd	App'd
	Stage			Date	App'd
PRELIMINARY					
APPROVAL					
TENDER					
CONSTRUCTION					

AECOM - Roughan & O'Donovan

AECOM - Roughan & O'Donovan
4th Floor Adelphi Plaza
George's Street Upper
Dun Laoghaire, Co Dublin
Tel: +353 (0)1 2383100
Fax: +353(0)1 2383199
www.aecom.com

Designed: RH	Checked: ..	Approved: ..	Status: CONCEPT
--------------	-------------	--------------	-----------------

Project Title				
BLANCHARDSTOWN TO LIFFEY QUAY				
BLANCHARDSTOWN TO LIFFEY QUAYS ROUTE OPTION S1_1H1 SHEET 3 OF 4				
Drawn:	RH	Job No:	60540050	Drawing No:
Scale:	1:1000 @A1	Date:	NOV. 2017	SHT_20_CT_S1_1H_1.3
				A



© Ordnance Survey Ireland and Government of Ireland.

Dec 18, 2017 - 7:03pm Drawing Location: F:\Projects\Traffic - BxU BRT\03 EXECUTION\09 CAD\02 - Sheets (Drawings)\Route Options\60540050_SHT_20_CT_S1_1H_1.1.dwg

DO NOT SCALE USE FIGURED DIMENSIONS ONLY

Last saved by: STEPHEN CURRAN(2017-12-18) Last Plotted: 2017-12-18
 Filename: F:\PROJECTS\TRAFFIC - BXU BRT\03 EXECUTION\09 CAD\02 - SHEETS (DRAWINGS)\ROUTE OPTIONS\605400E0_SHT_20_CT_S1_1H_1.1.DWG

AECOM **PRO**
DRAFT

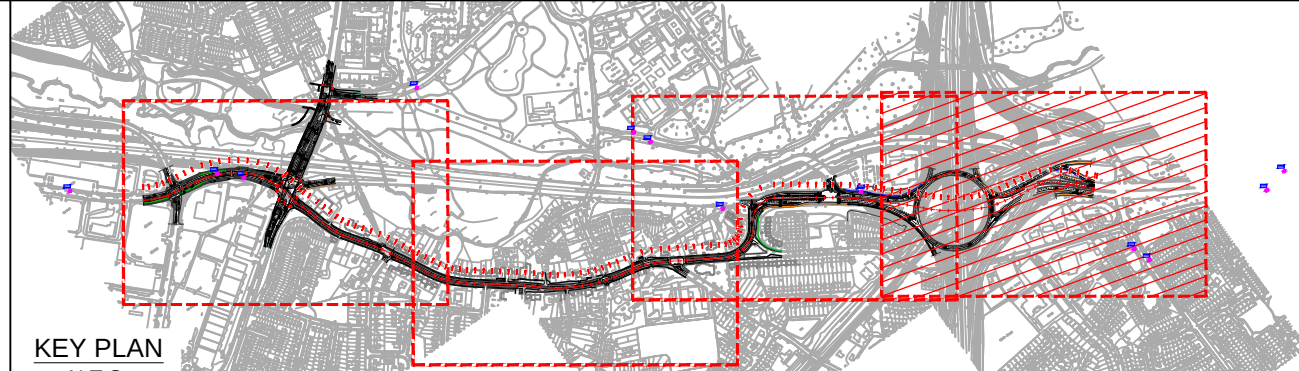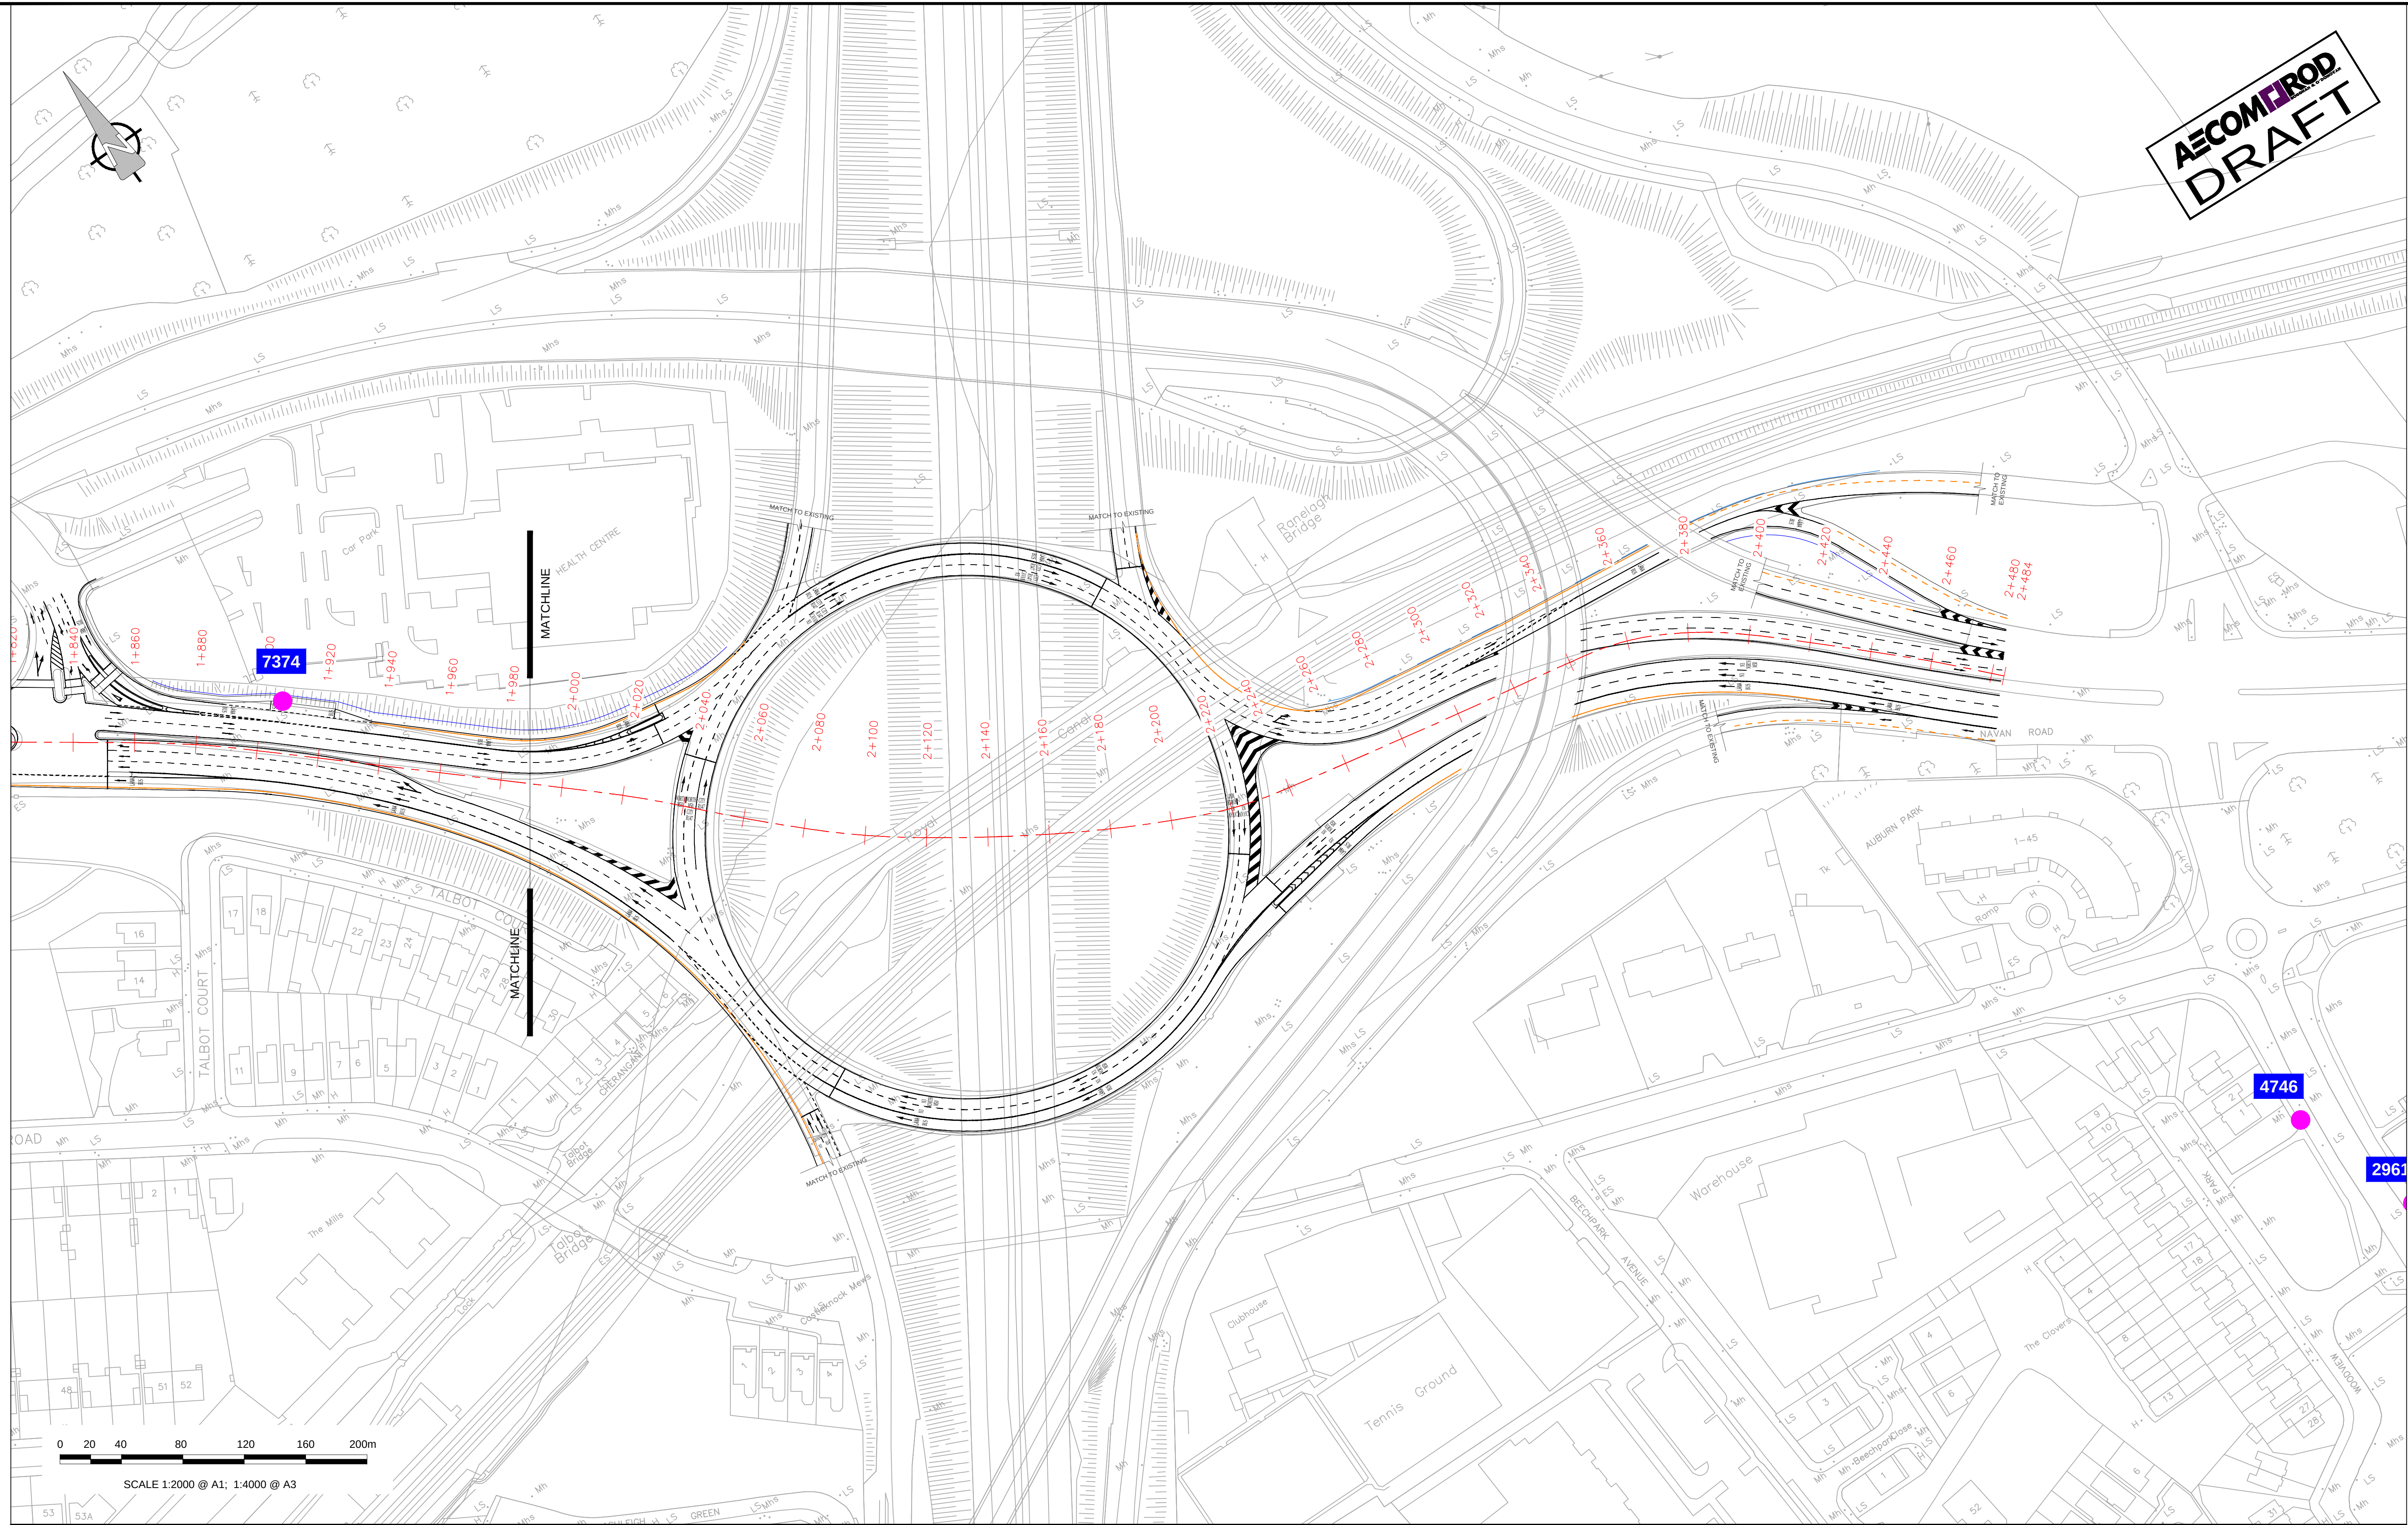

No.	Revision	Stage	Date	By	Chkd	App'd
1	PRELIMINARY	APPROVAL				
2	TENDER	CONSTRUCTION				

AECOM - Roughan & O'Donovan

AECOM- Roughan & O'Donovan
4th Floor Adelphi Plaza,
George's Street Upper,
Dun Laoghaire, Co Dublin
Tel: +353 (0)1 2383100
Fax: +353 (0)1 2383199
www.aecom.com

AECOM **PRO**

Designed: RH Checked: -- Approved: -- Status: CONCEPT

Project Title	BLANCHARDSTOWN TO LIFFEY QUAY		
Drawing Title	BLANCHARDSTOWN TO LIFFEY QUAYS ROUTE OPTION S1_1H1 SHEET 4 OF 4		
Drawn: RH	Job No: 60540050	Drawing No: SHT_20_CT_S1_1H_1.4	Rev: A
Scale: 1:1000 @A1	Date: NOV. 2017		

Last saved by: STEPHEN CURRAN (2017-12-18) Last plotted: 2017-12-18
Filename: F:\PROJECTS\TRAFFIC - BxU BRT\03 EXECUTION\09 CAD\02 - Sheets (Drawings)\Route Options\60540050_SHT_20_CT_S1_1H_1.1.dwg

Ordnance Survey Ireland Licence No EN 0006514
© Ordnance Survey Ireland and Government of Ireland.

Dec 18, 2017 - 7:04pm Drawing Location: F:\Projects\Traffic - BxU BRT\03 EXECUTION\09 CAD\02 - Sheets (Drawings)\Route Options\60540050_SHT_20_CT_S1_1H_1.1.dwg

DO NOT SCALE USE FIGURED DIMENSIONS ONLY