
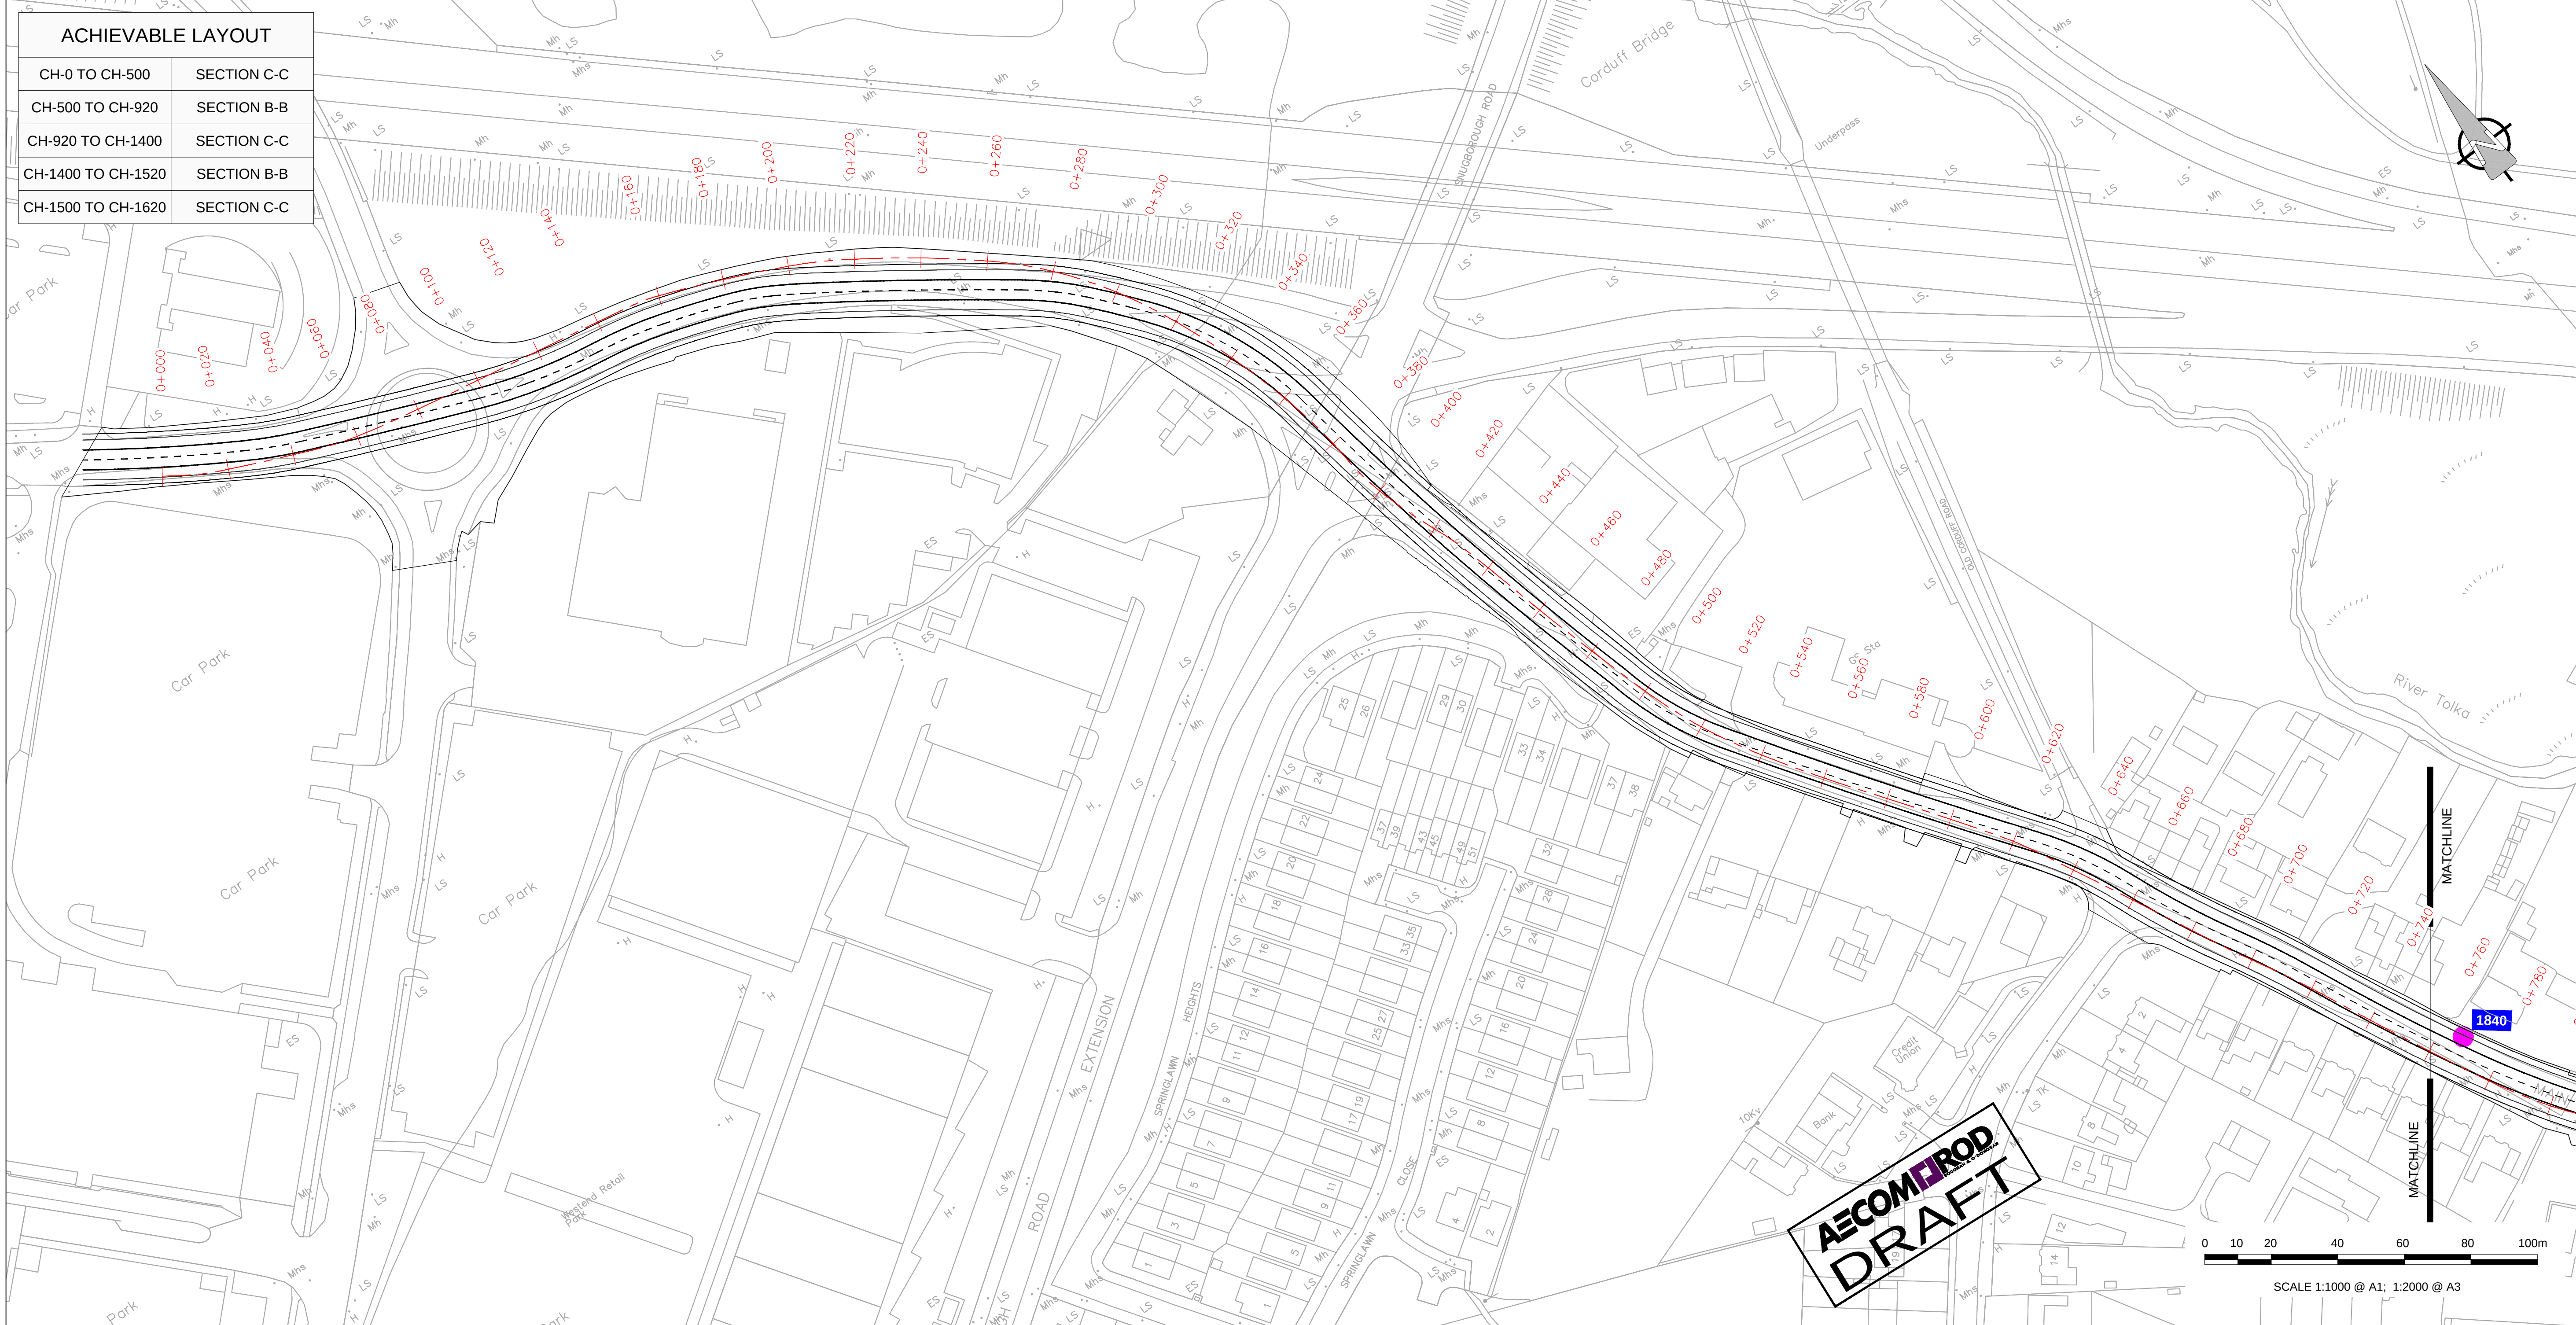


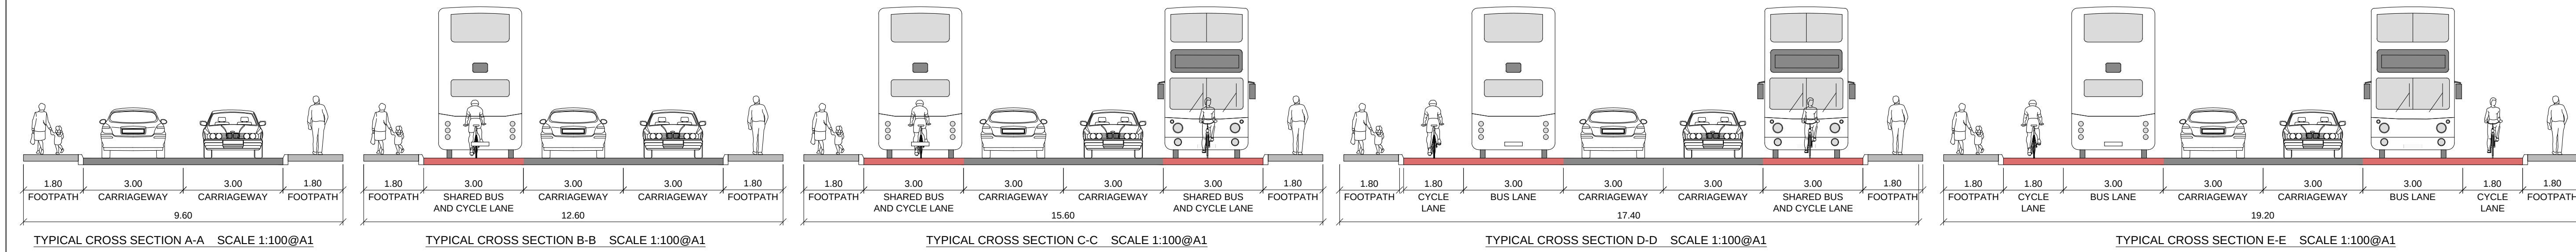

No.	Revision	Stage	Date	By	Chkd	App'd
1	PRELIMINARY	APPROVAL				
2	TENDER					
3	CONSTRUCTION					

AECOM - Roughan & O'Donovan

AECOM IROD


Designed: RH Checked: -- Approved: -- Status: CONCEPT

Project Title: UCD TO St. STEPHENS GREEN


Drawing Title: ROUTE OPTION 1H2 SHEET 1 OF 4

Drawn: SC	Job No: 60540050	Drawing No: SHT_20_CT_S1_1H_2.1	Rev: A
Scale: 1:1000 @A1	Date: NOV. 2017		

Last saved by: STEPHEN CURRAN(2017-12-18) Last Plotted: 2017-12-18
Filename: F:\PROJECTS\TRAFFIC - BxU BRT03 EXECUTION\09 CAD\02 - Sheets (Drawings)\Route Options\60540050_SHT_20_CT_S1_1H_2.1.DWG

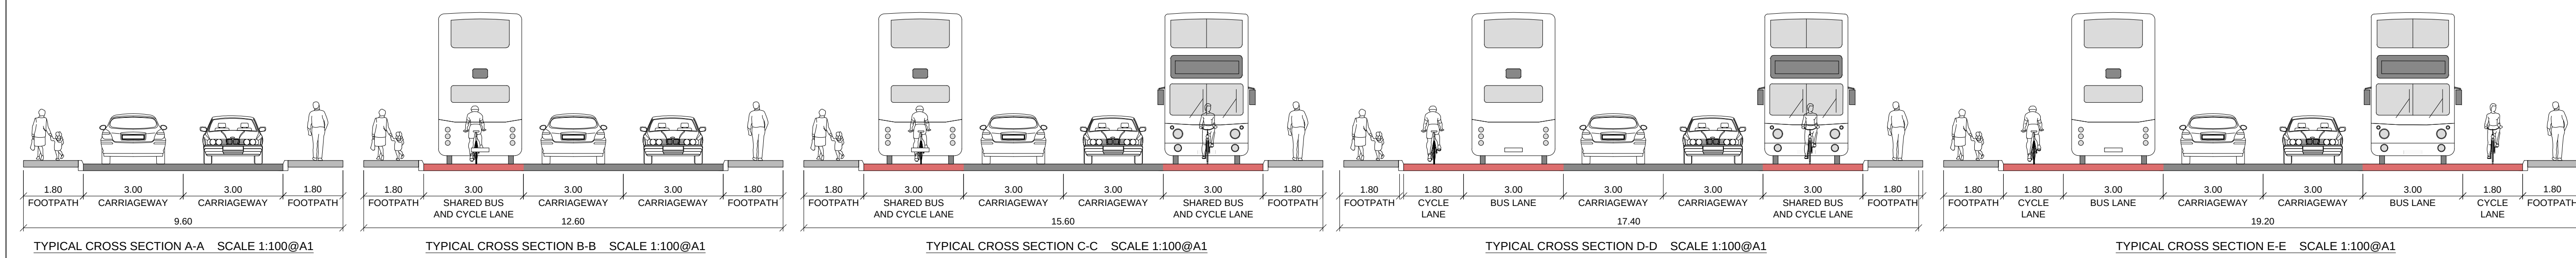

ACHIEVABLE LAYOUT	
CH-0 TO CH-500	SECTION C-C
CH-500 TO CH-920	SECTION B-B
CH-920 TO CH-1400	SECTION C-C
CH-1400 TO CH-1520	SECTION B-B
CH-1500 TO CH-1620	SECTION C-C

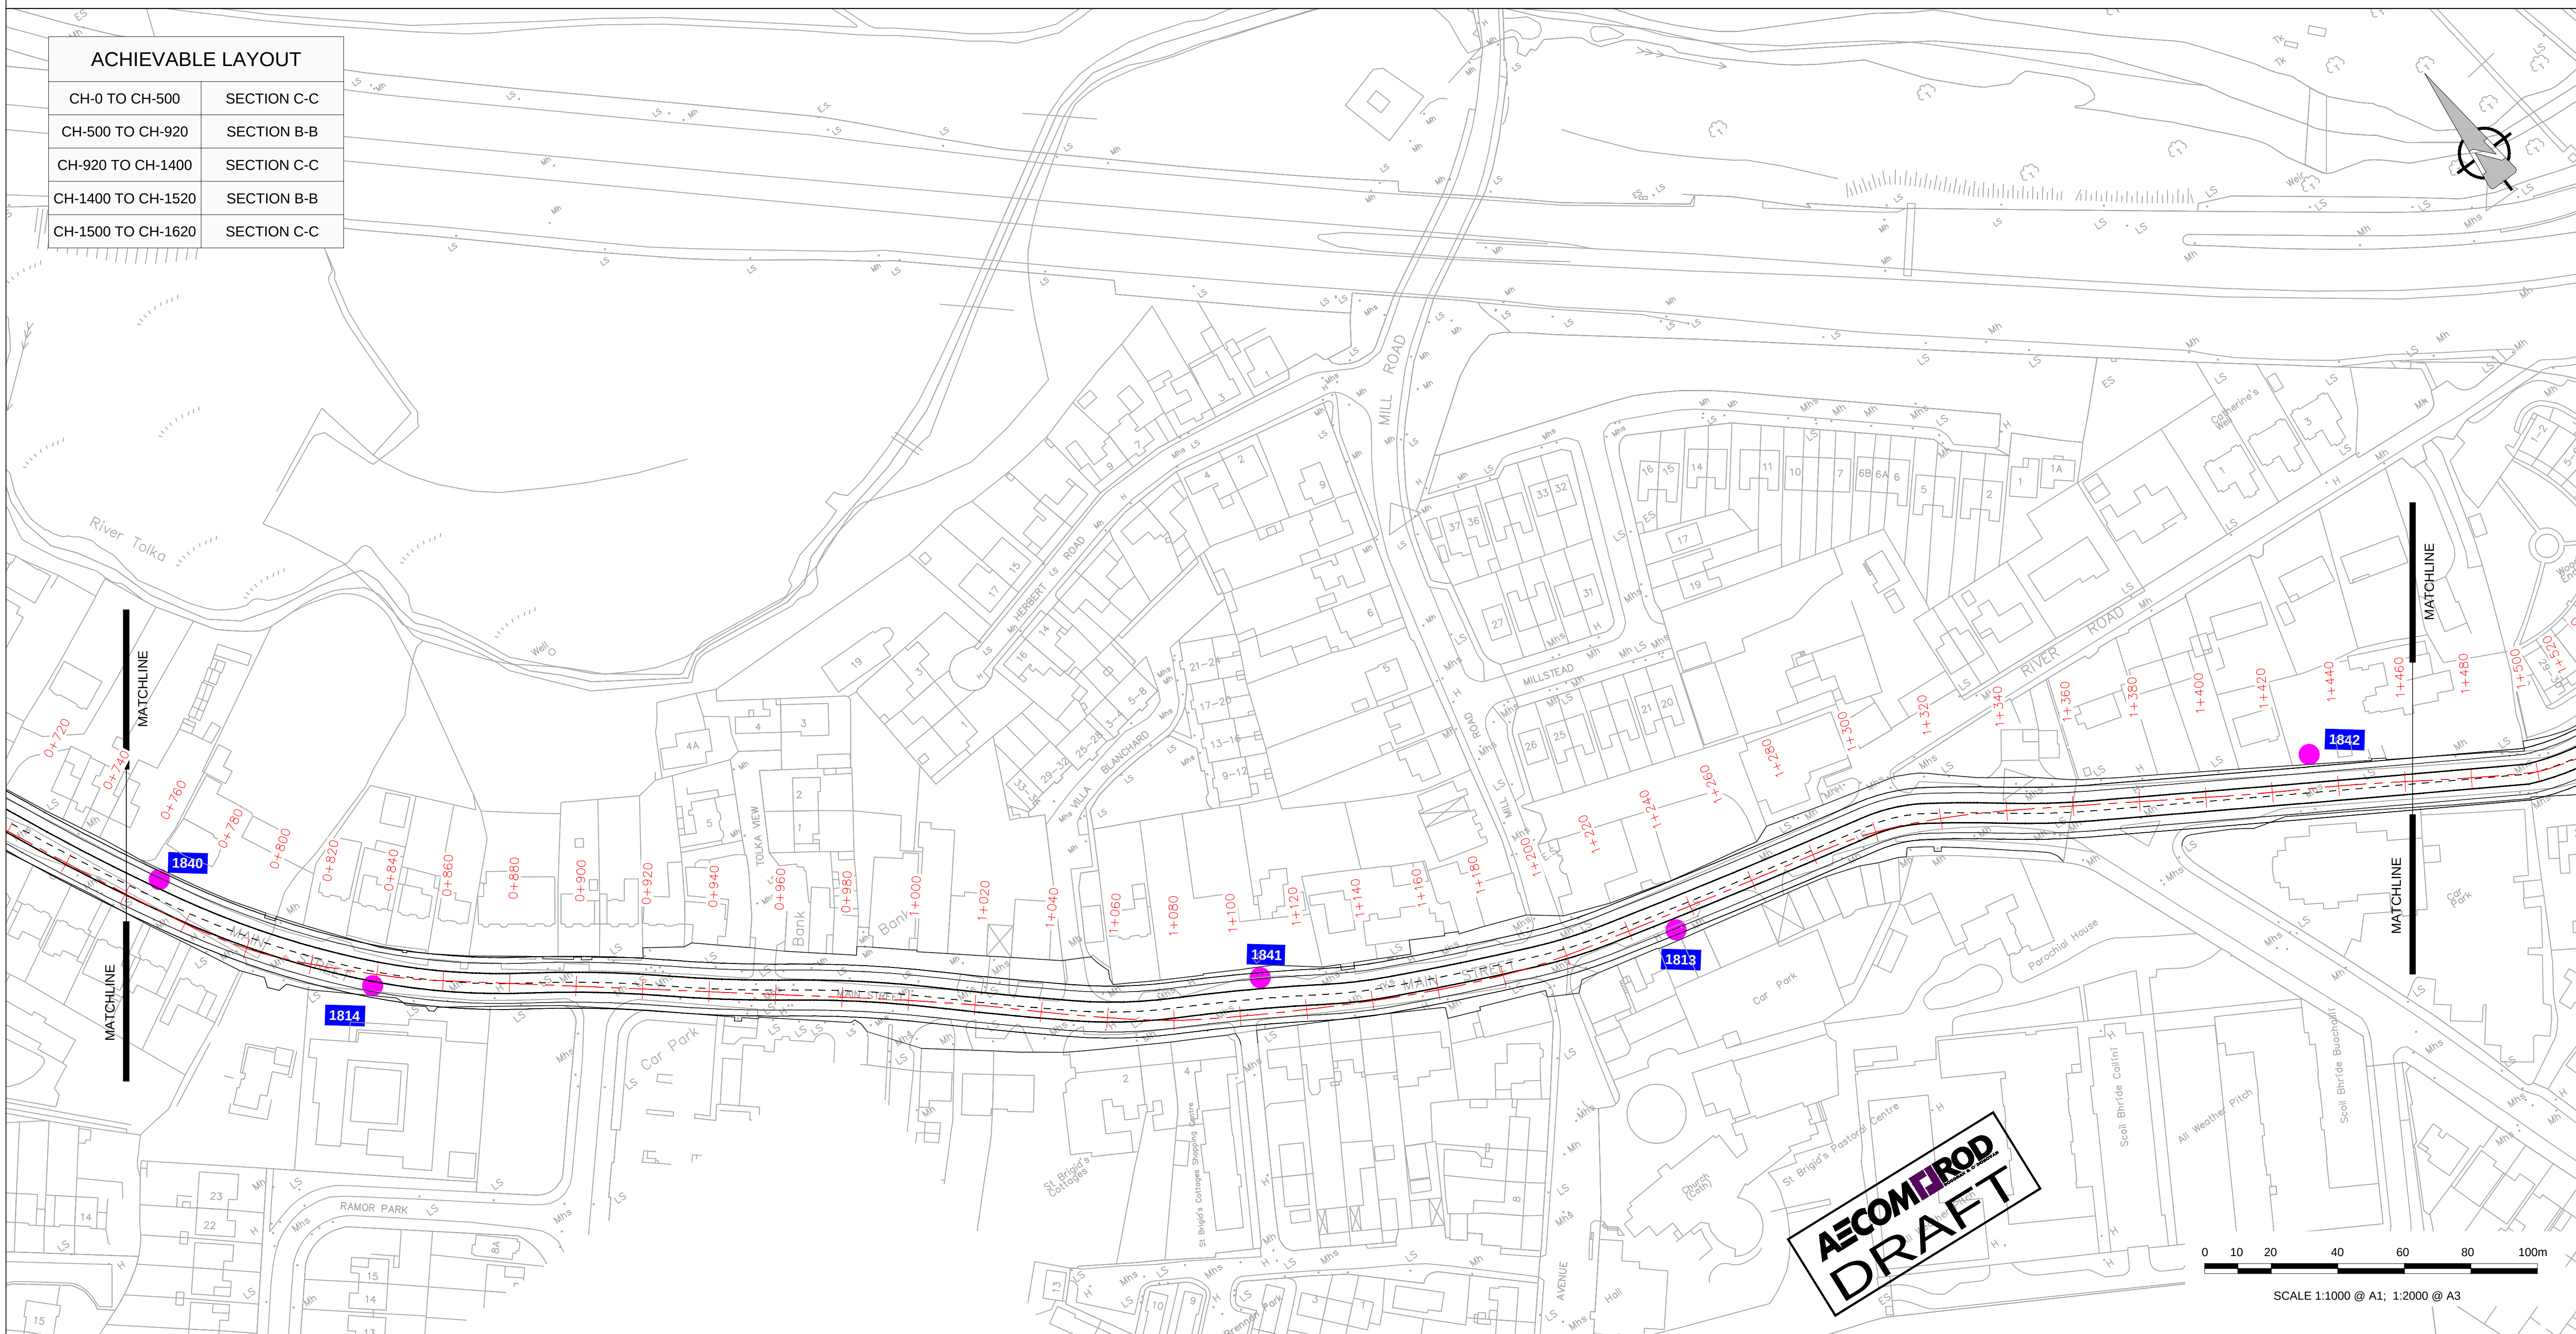

AECOM IROD
DRAFT



No.	Revision	Stage	Date	By	Chkd	Appd
1	PRELIMINARY	APPROVAL				
2	TENDER	CONSTRUCTION				



AECOM - Roughan & O'Donovan

AECOM- Roughan & O'Donovan
4th Floor Adelphi Plaza,
George's Street Upper,
Dun Laoghaire, Co Dublin
Tel: +353 (0)1 2383100
Fax: +353(0)1 2383199
www.aecom.com

AECOM IROD

Designed: RH Checked: -- Approved: -- Status: CONCEPT

Project Title		UCD TO St. STEPHENS GREEN	
Drawing Title		ROUTE OPTION 1H2 SHEET 2 OF 4	
Drawn: SC	Job No: 60540050	Drawing No: SHT_20_CT_S1_1H_2.2	Rev: A
Scale: 1:1000 @A1	Date: NOV. 2017		

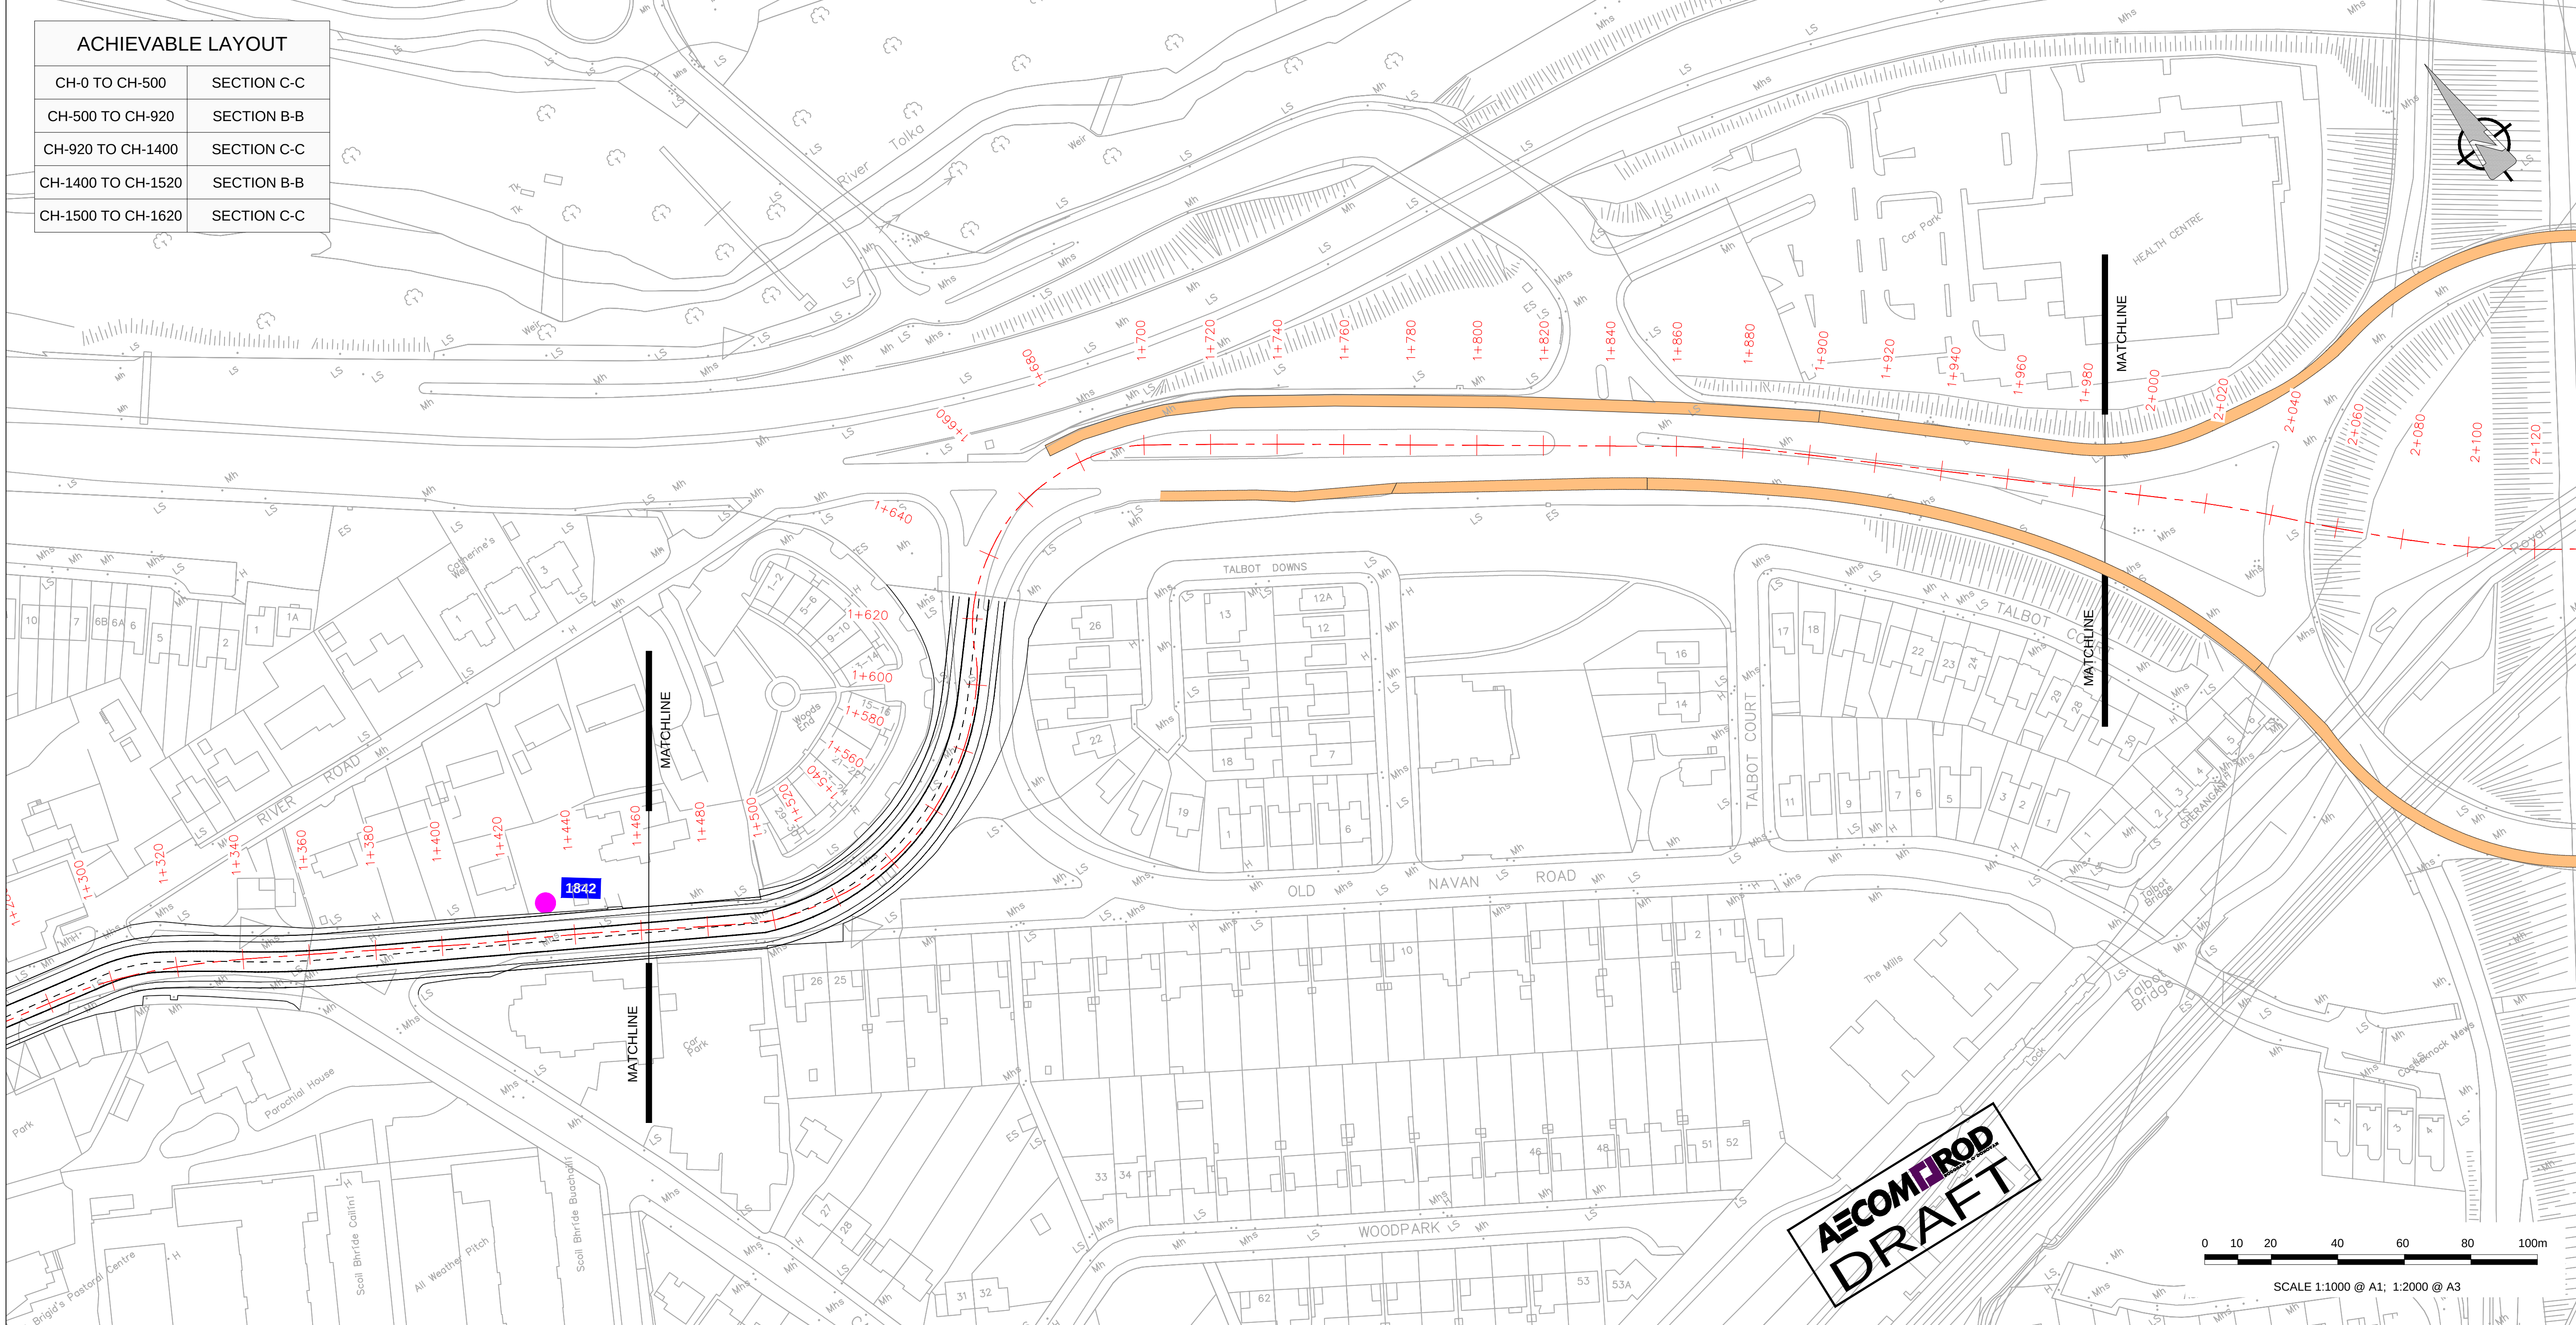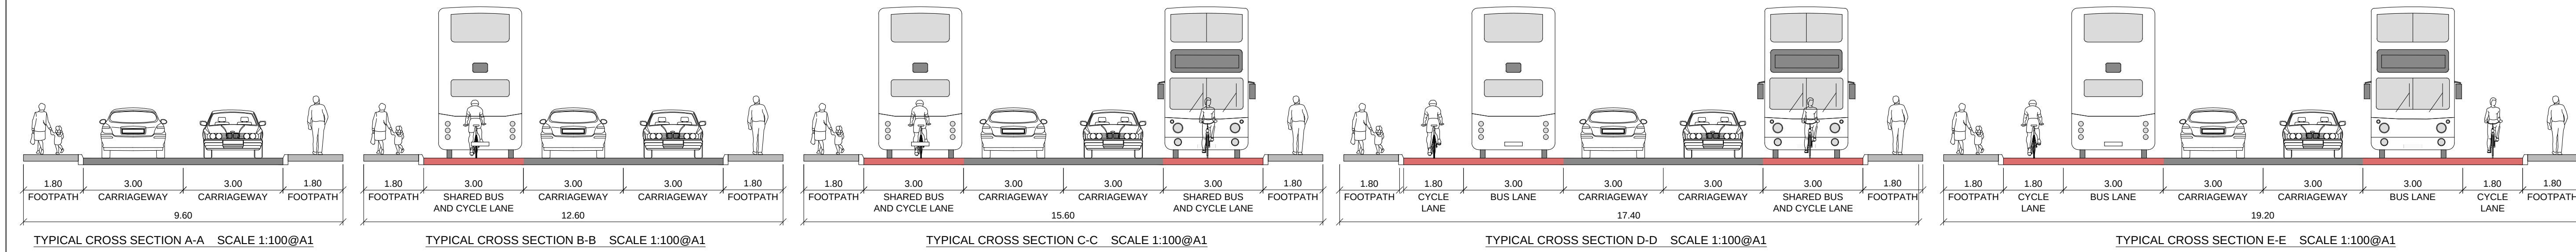

No.	Revision	Stage	Date	By	Chkd	App'd
1	PRELIMINARY	APPROVAL				
2	TENDER					
3	CONSTRUCTION					

AECOM - Roughan & O'Donovan

AECOM- Roughan & O'Donovan
4th Floor Adelphi Plaza,
George's Street Upper,
Dun Laoghaire, Co Dublin
Tel: +353 (0)1 2383100
Fax: +353(0)1 2383199
www.aecom.com

AECOM IROD



Designed: RH Checked: -- Approved: -- Status: CONCEPT

Project Title: **UCD TO St. STEPHENS GREEN**

Drawing Title: **ROUTE OPTION 1H2 SHEET 3 OF 4**

Drawn: SC	Job No: 60540050	Drawing No: SHT_20_CT_S1_1H_2.3	Rev: A
Scale: 1:1000 @A1	Date: NOV. 2017		

Last saved by: STEPHEN CURRAN(2017-12-18) Last Plotted: 2017-12-18
Filename: F:\PROJECTS\TRAFFIC - BxU BRT03 EXECUTION\09 CAD\02 - Sheets (Drawings)\Route Options\60540050_SHT_20_CT_S1_1H_2.1.DWG

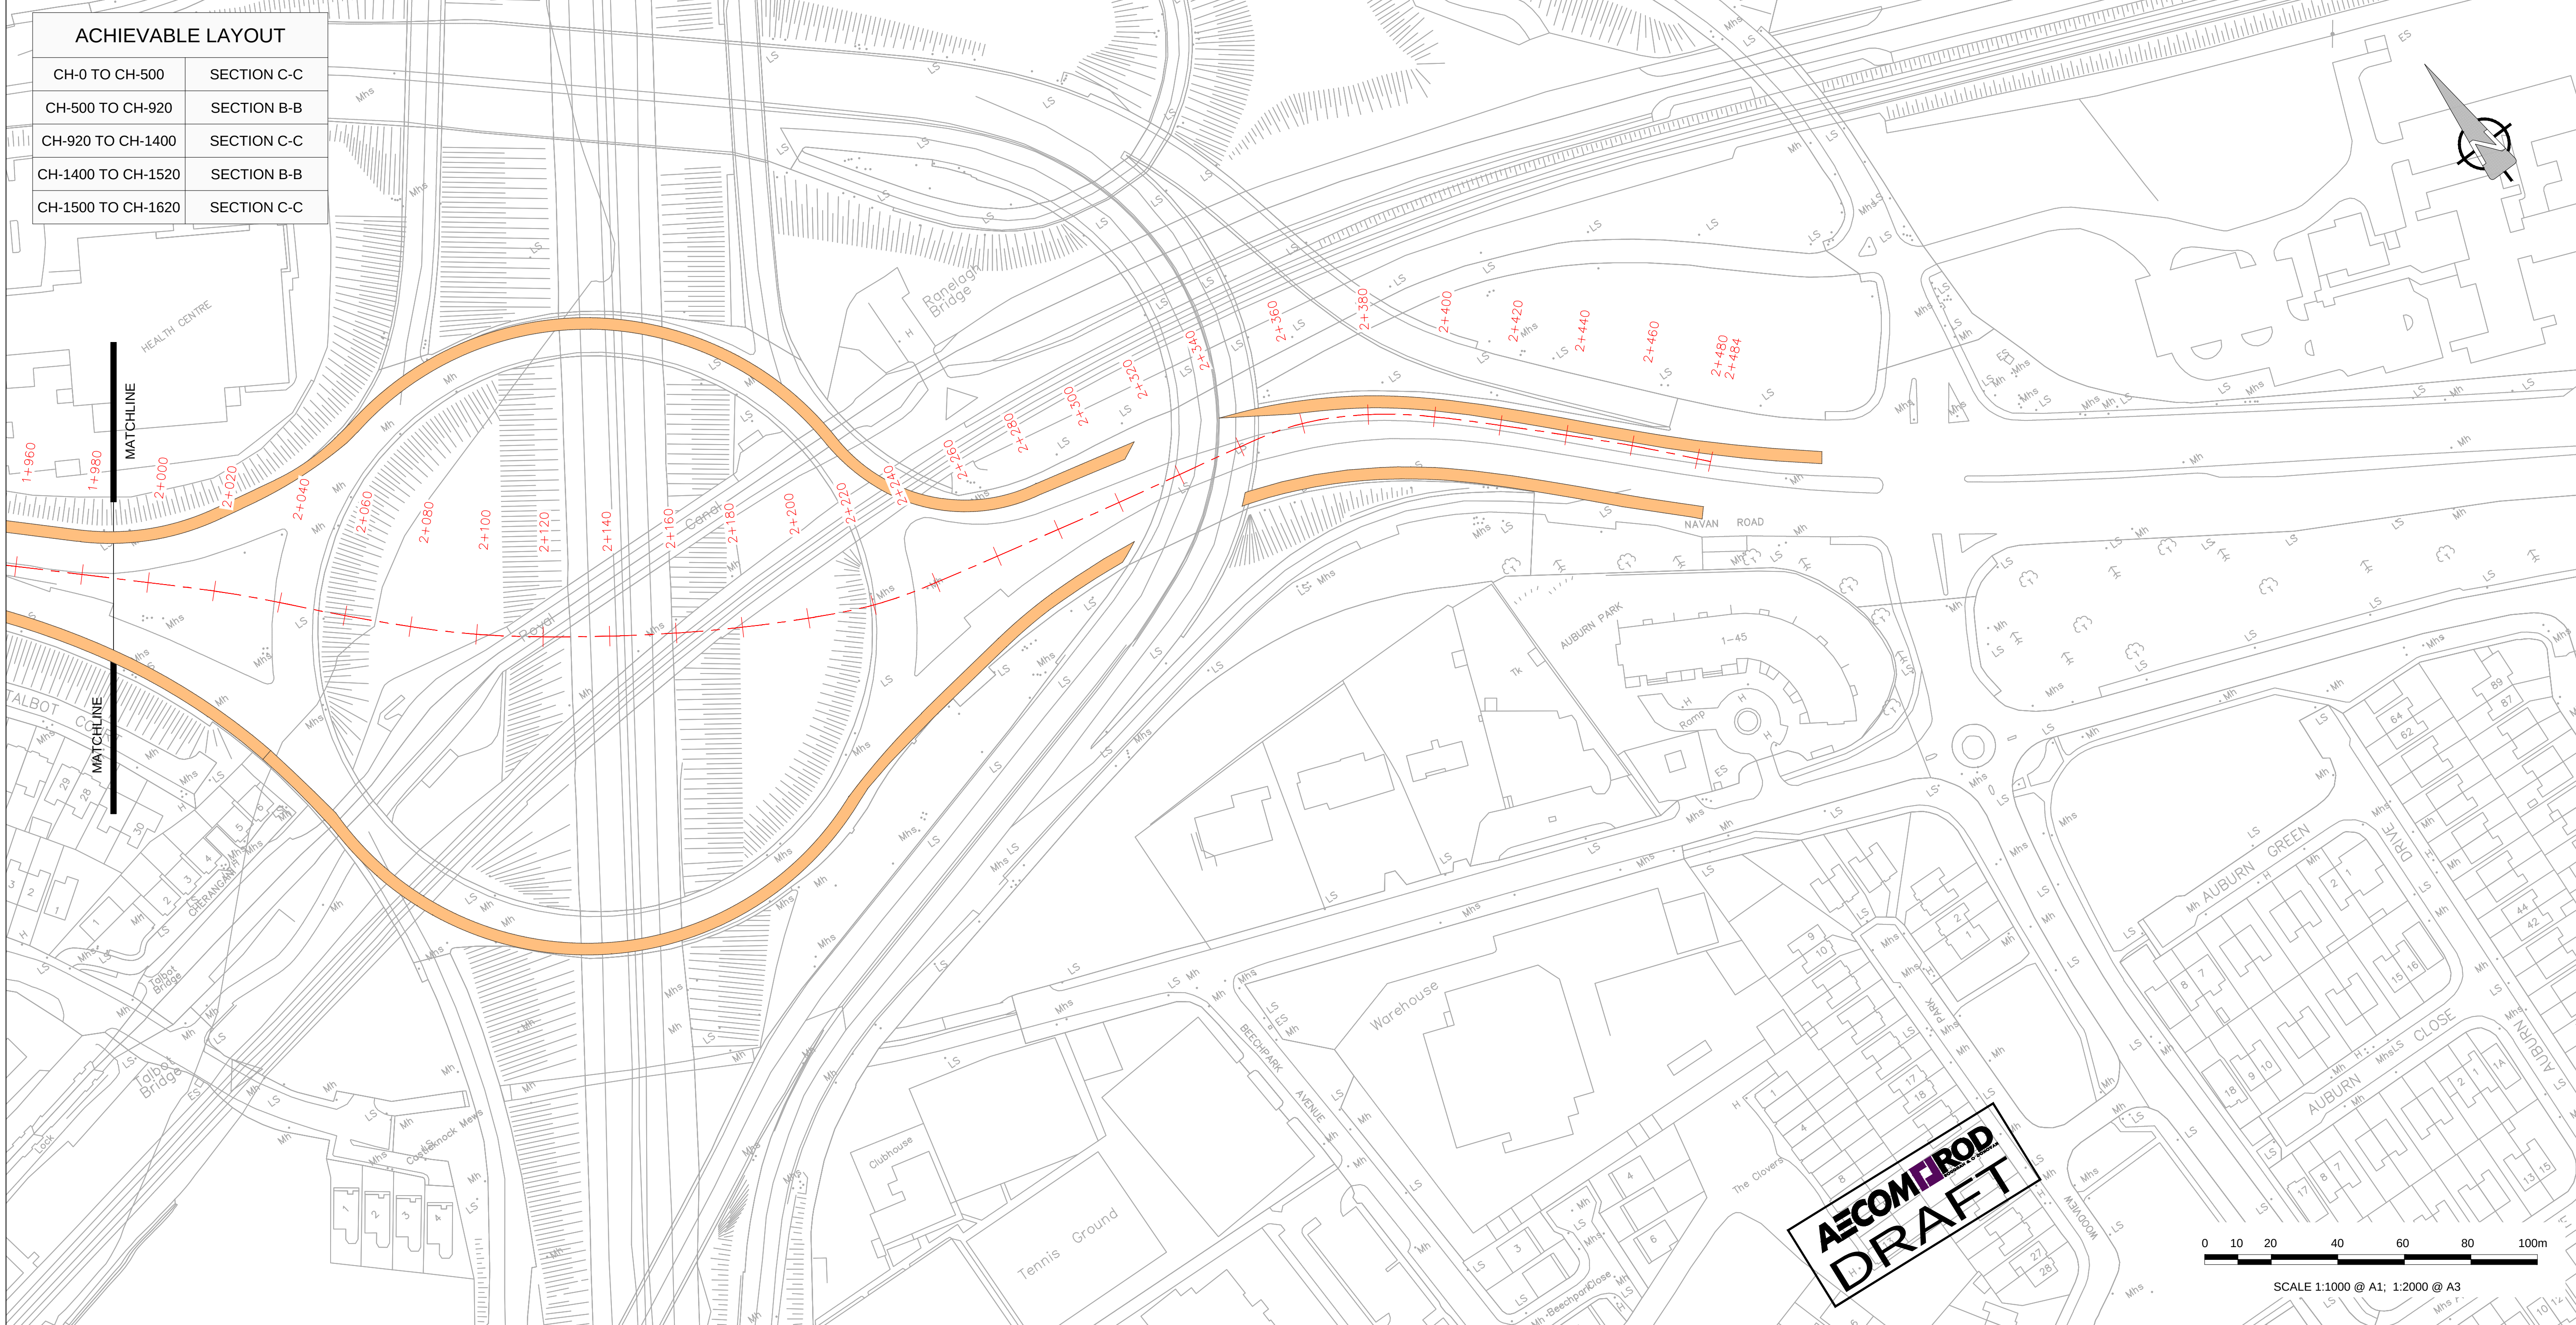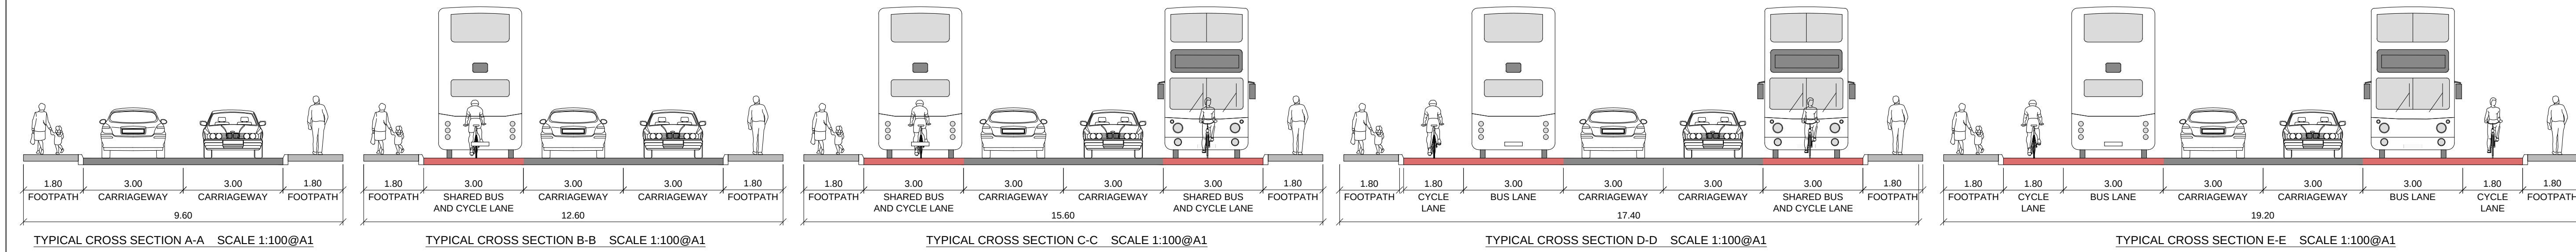

No.	Revision	Stage	Date	By	Chkd	App'd
	PRELIMINARY					
	APPROVAL					
	TENDER					
	CONSTRUCTION					

AECOM - Roughan & O'Donovan

AECOM- Roughan & O'Donovan
4th Floor Adelphi Plaza,
George's Street Upper,
Dun Laoghaire, Co Dublin
Tel: +353 (0)1 2383100
Fax: +353(0)1 2383199
www.aecom.com

AECOM IROD

Designed: RH Checked: -- Approved: -- Status: CONCEPT

Project Title: UCD TO St. STEPHENS GREEN

Drawing Title: ROUTE OPTION 1H2 SHEET 4 OF 4

Drawn: SC	Job No: 60540050	Drawing No: SHT_20_CT_S1_1H_2.4	Rev: A
Scale: 1:1000 @A1	Date: NOV. 2017		

Last saved by: STEPHEN CURRAN(2017-12-18) Last Plotted: 2017-12-18
Filename: F:\PROJECTS\TRAFFIC - BxU BRT03 EXECUTION\09 CAD\02 - Sheets (Drawings)\Route Options\60540050_SHT_20_CT_S1_1H_2.1.DWG