
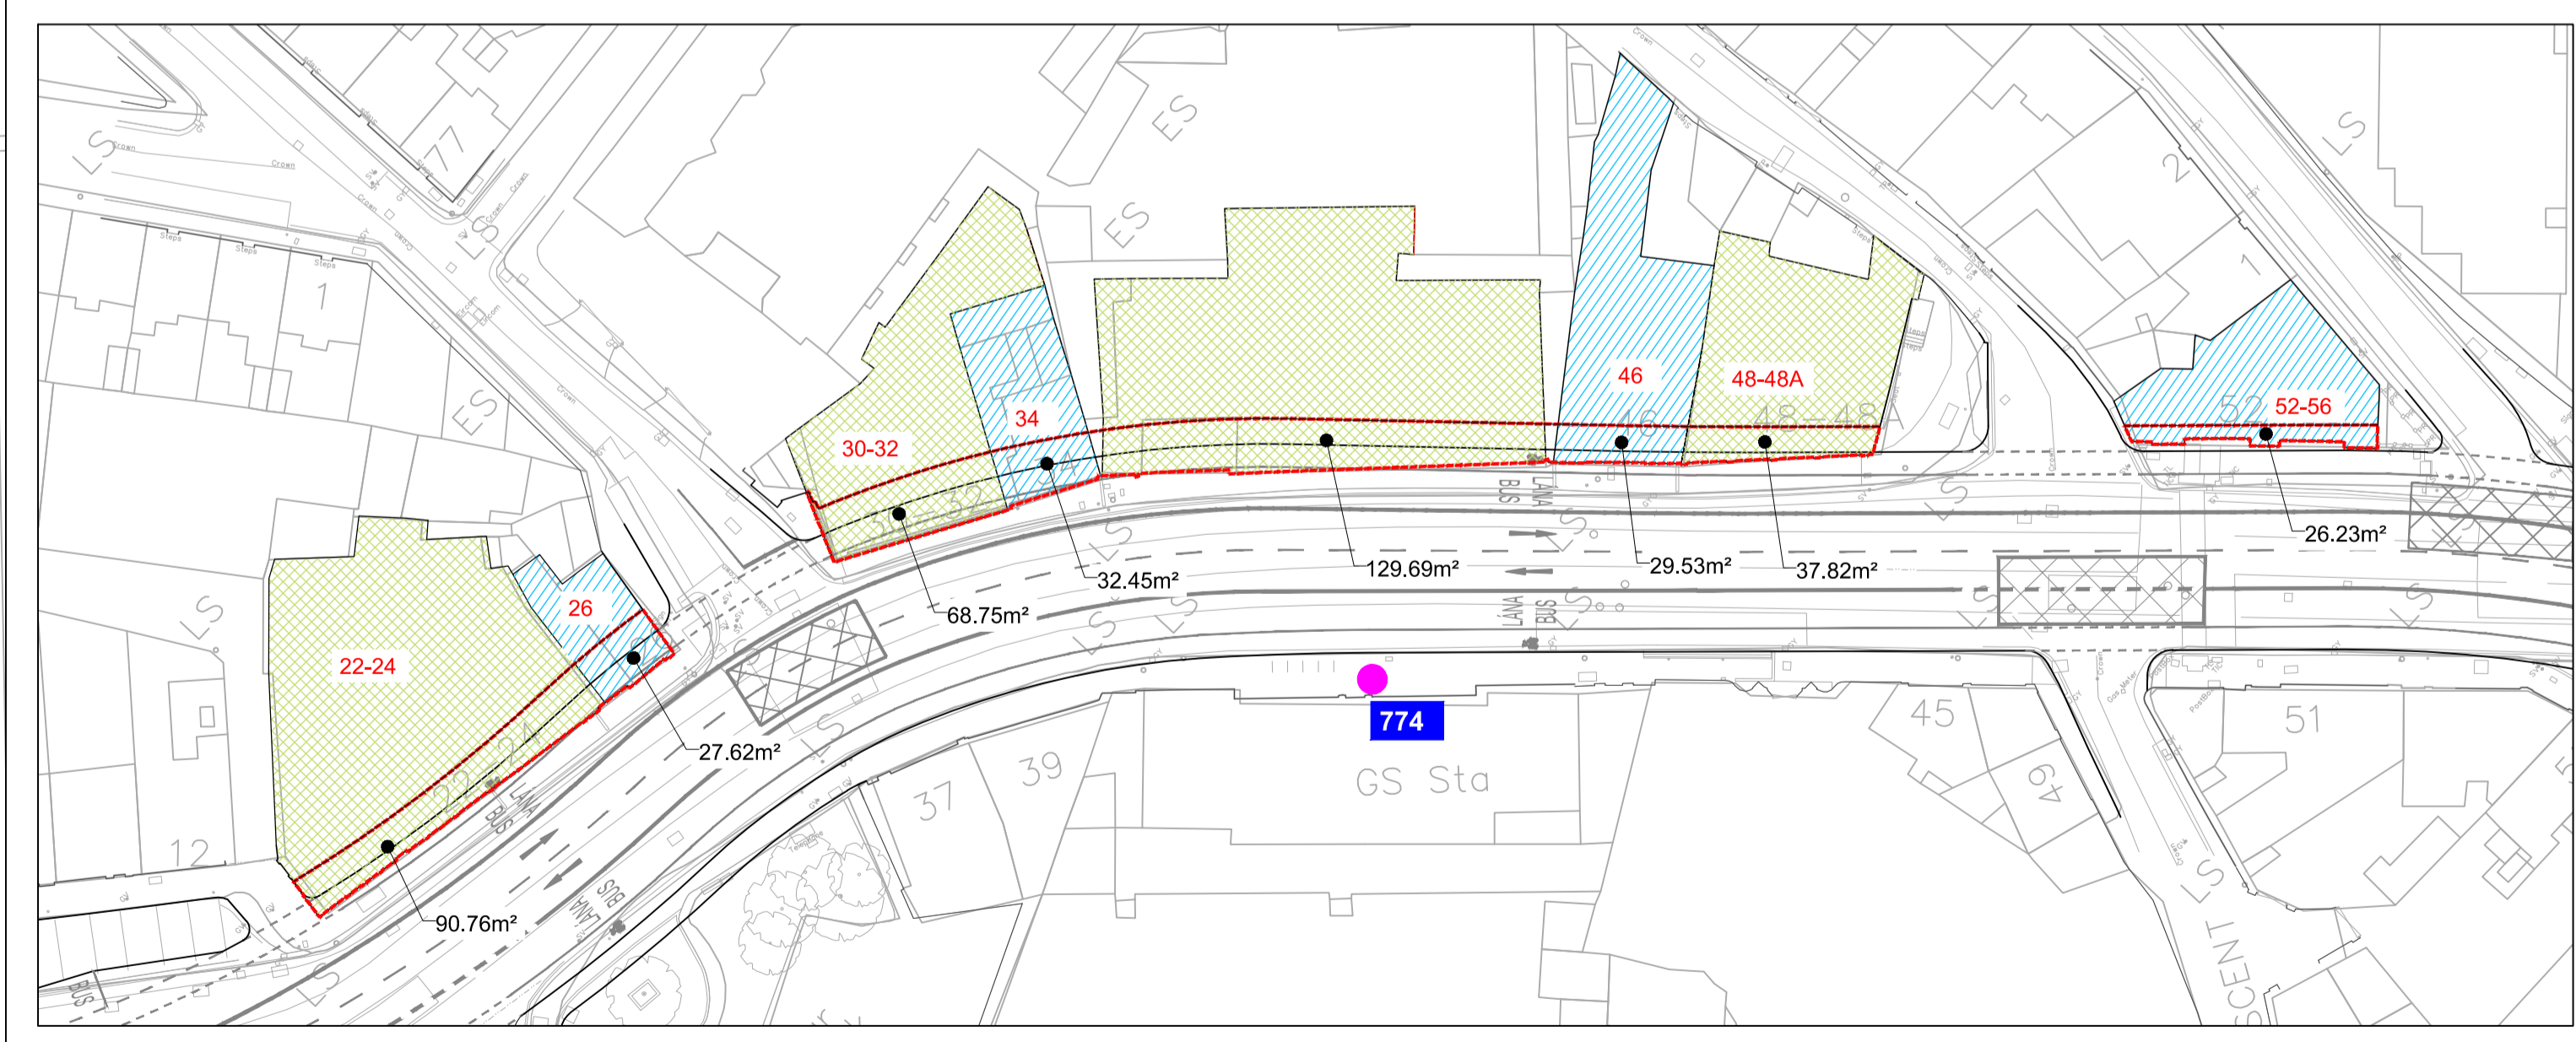
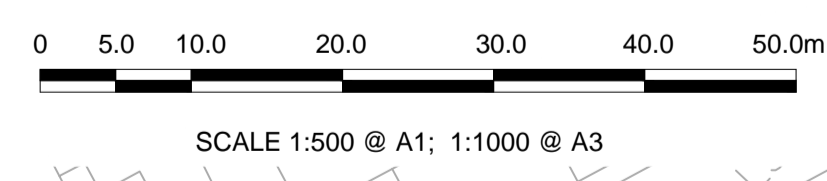
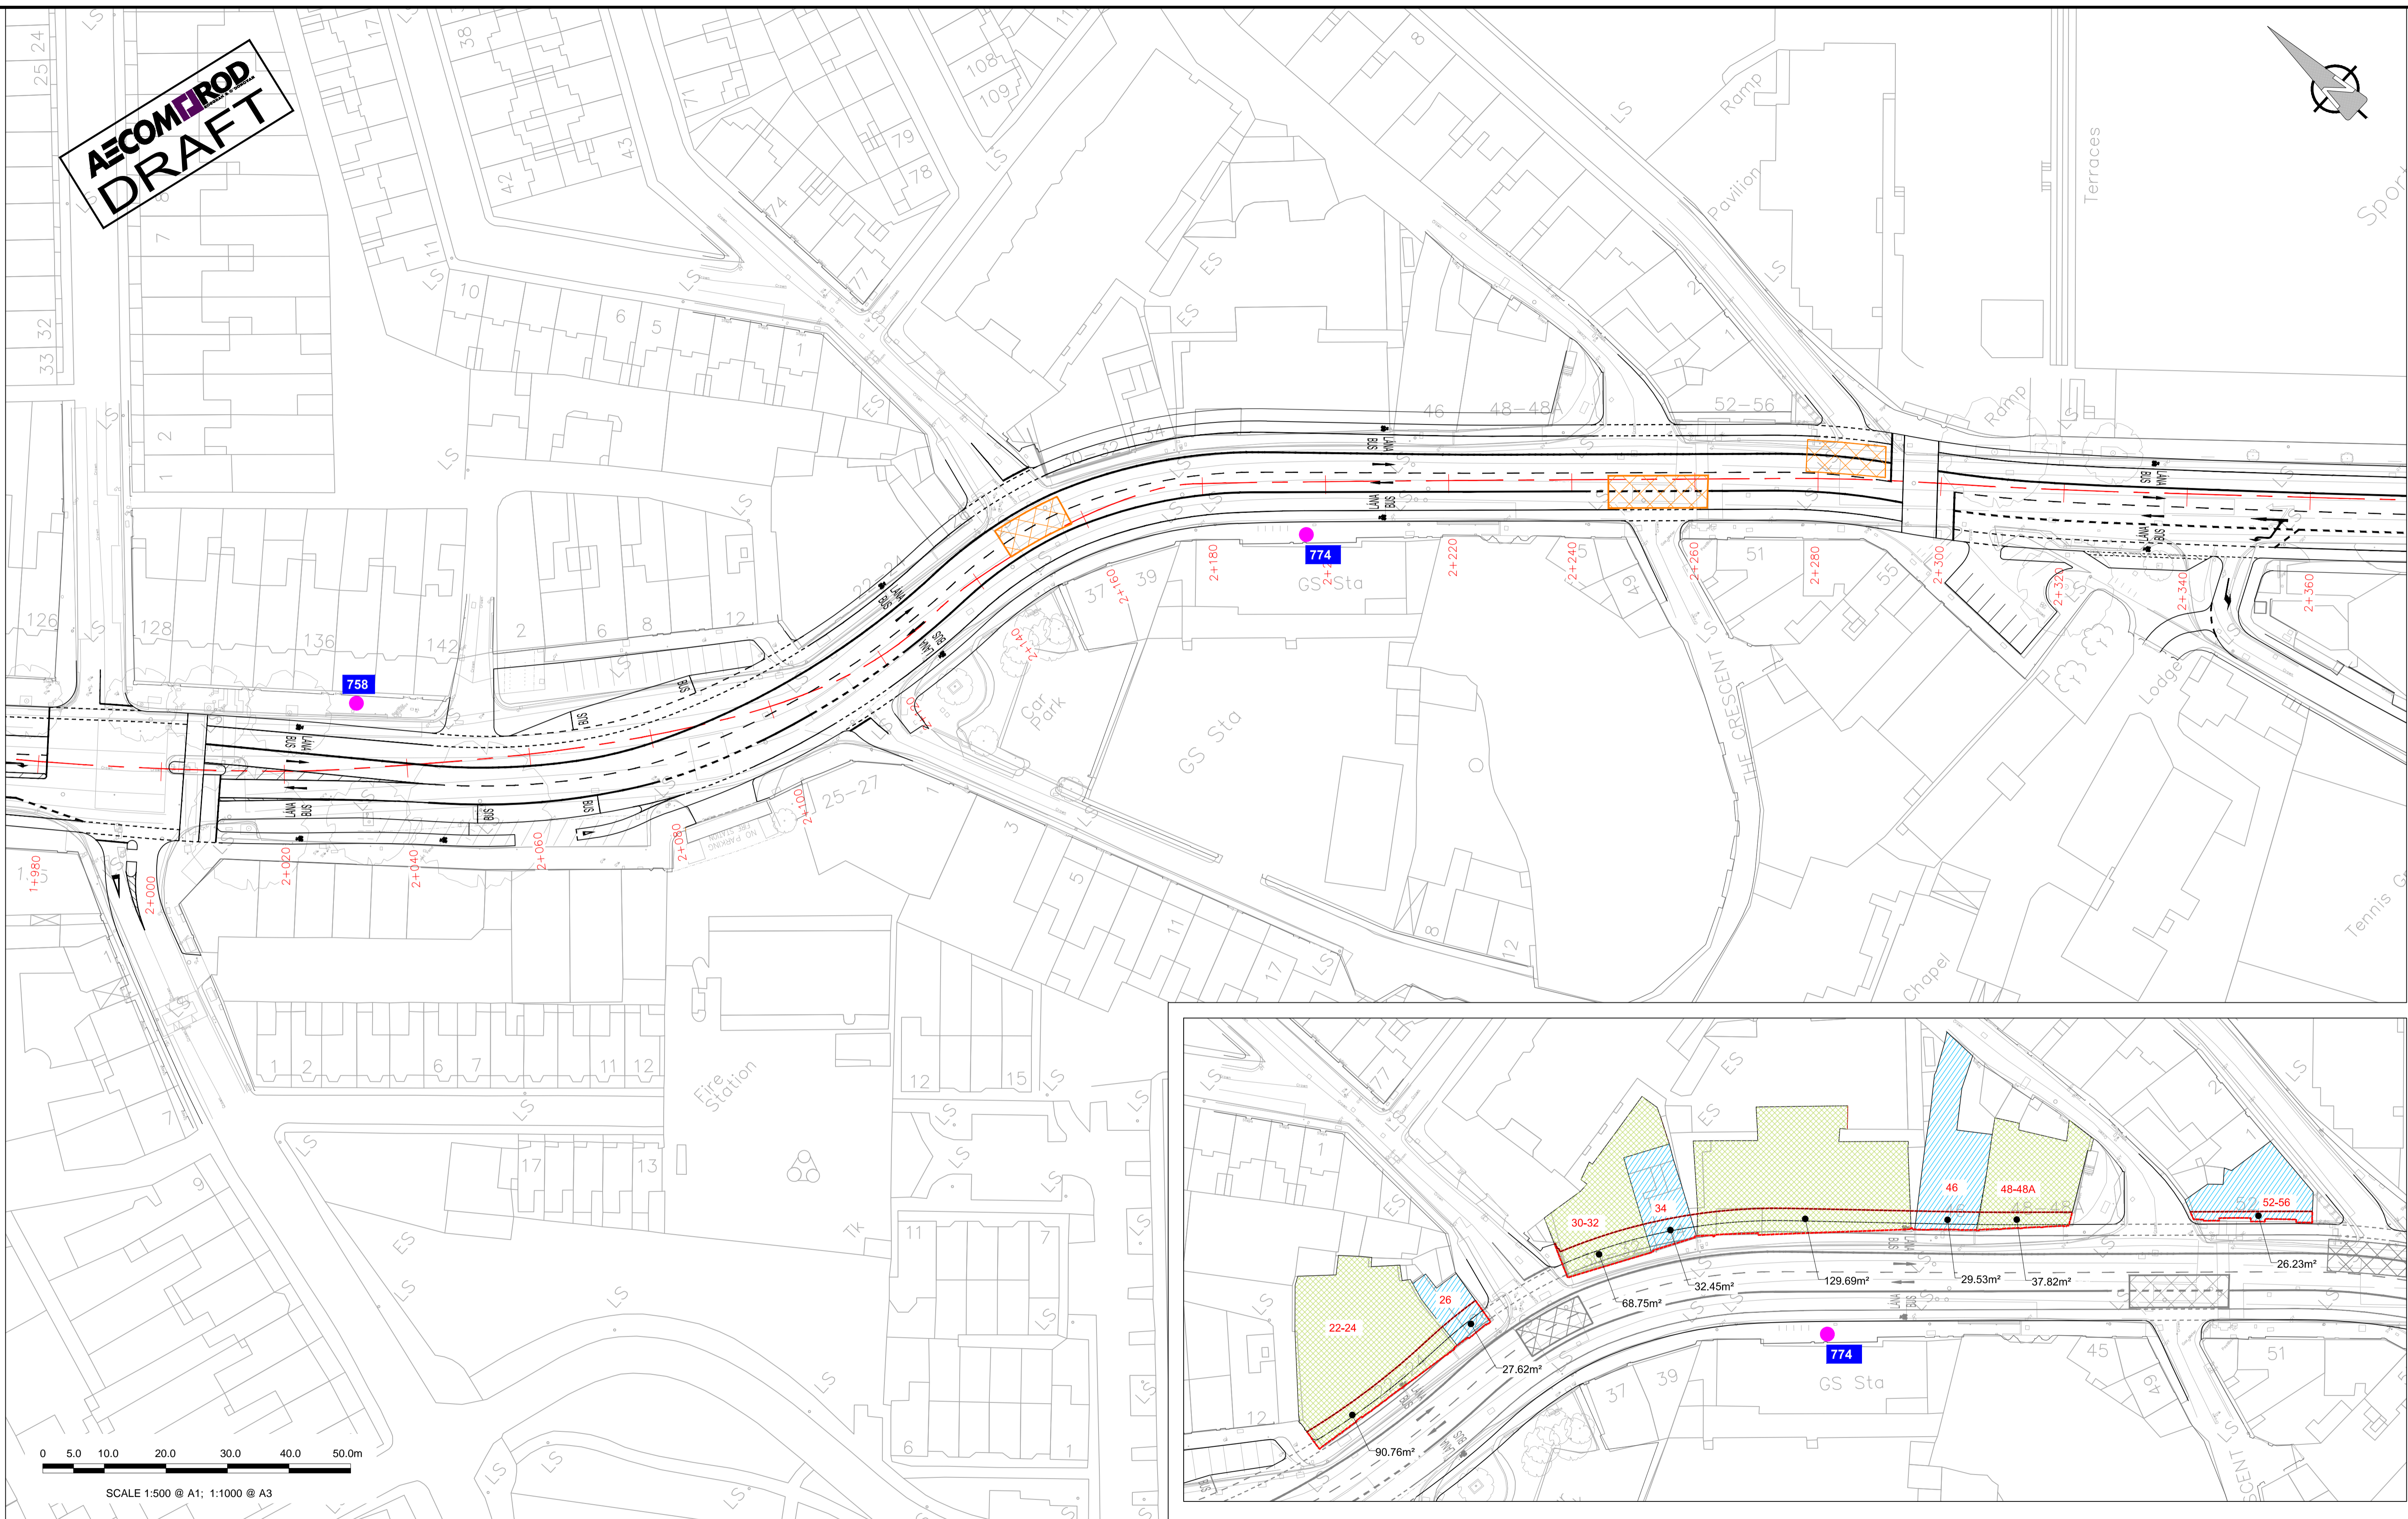


AECOM
PRO
DRAFT

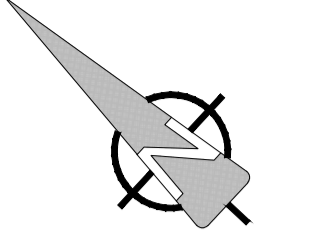

No.	Revision	Stage	Date	By	Chkd	App'd
	PRELIMINARY					
	APPROVAL					
	TENDER					
	CONSTRUCTION					

AECOM - Roughan & O'Donovan

AECOM - Roughan & O'Donovan
4th Floor Adelphi Plaza,
George's Street Upper,
Dun Laoghaire Co Dublin
Tel: +353 (0)1 2383100
Fax: +353(0)1 2383199
www.aecom.com

AECOM **PRO**

Designed: TM Checked: -- Approved: -- Status: CONCEPT

Project Title UCD TO St. STEPHENS GREEN			
Drawing Title REVISED DONNYBROOK LAYOUT SEGMENT C2			
Drawn: RH	Job No: 60540050	Drawing No: SHT_30_BxU_CT_S3_300	Rev: A
Scale: 1:1000 @A1	Date: JAN 2018		

Last saved by: HANNANR(2018.01.11) - Last Picked: 2018.01.11
Filename: F:\PROJECTS\TRAFFIC - BxU BRT\03 EXECUTION\09 CAD\02 - SHEETS (Drawings)\Route Options\60540050_SHT_20_CT_S3_300.DWG

Ordnance Survey Ireland Licence No EN 0006514
© Ordnance Survey Ireland and Government of Ireland.

Jan 11, 2018 - 12:40pm Drawing Location: F:\Projects\Traffic - BxU BRT\03 EXECUTION\09 CAD\02 - Sheets (Drawings)\Route Options\60540050_SHT_20_CT_S3_300.dwg

DO NOT SCALE USE FIGURED DIMENSIONS ONLY