


Last saved by: HANNANR(2018.01.31) - Last Picked: 2018.01.31 - SHEETS (DRAWINGS) \ROUTE OPTIONS\EMERGING PREFERRED OPTIONS\STUDY 4\60540050_SHT_20_CT_S4_100.1.DWG
 Filename: F:\PROJECTS\TRAFFIC - BxU\BRT\03 EXECUTION\03 CAD\02 - SHEETS (DRAWINGS)\ROUTE OPTIONS\EMERGING PREFERRED OPTIONS\STUDY 4\60540050_SHT_20_CT_S4_100.1.DWG

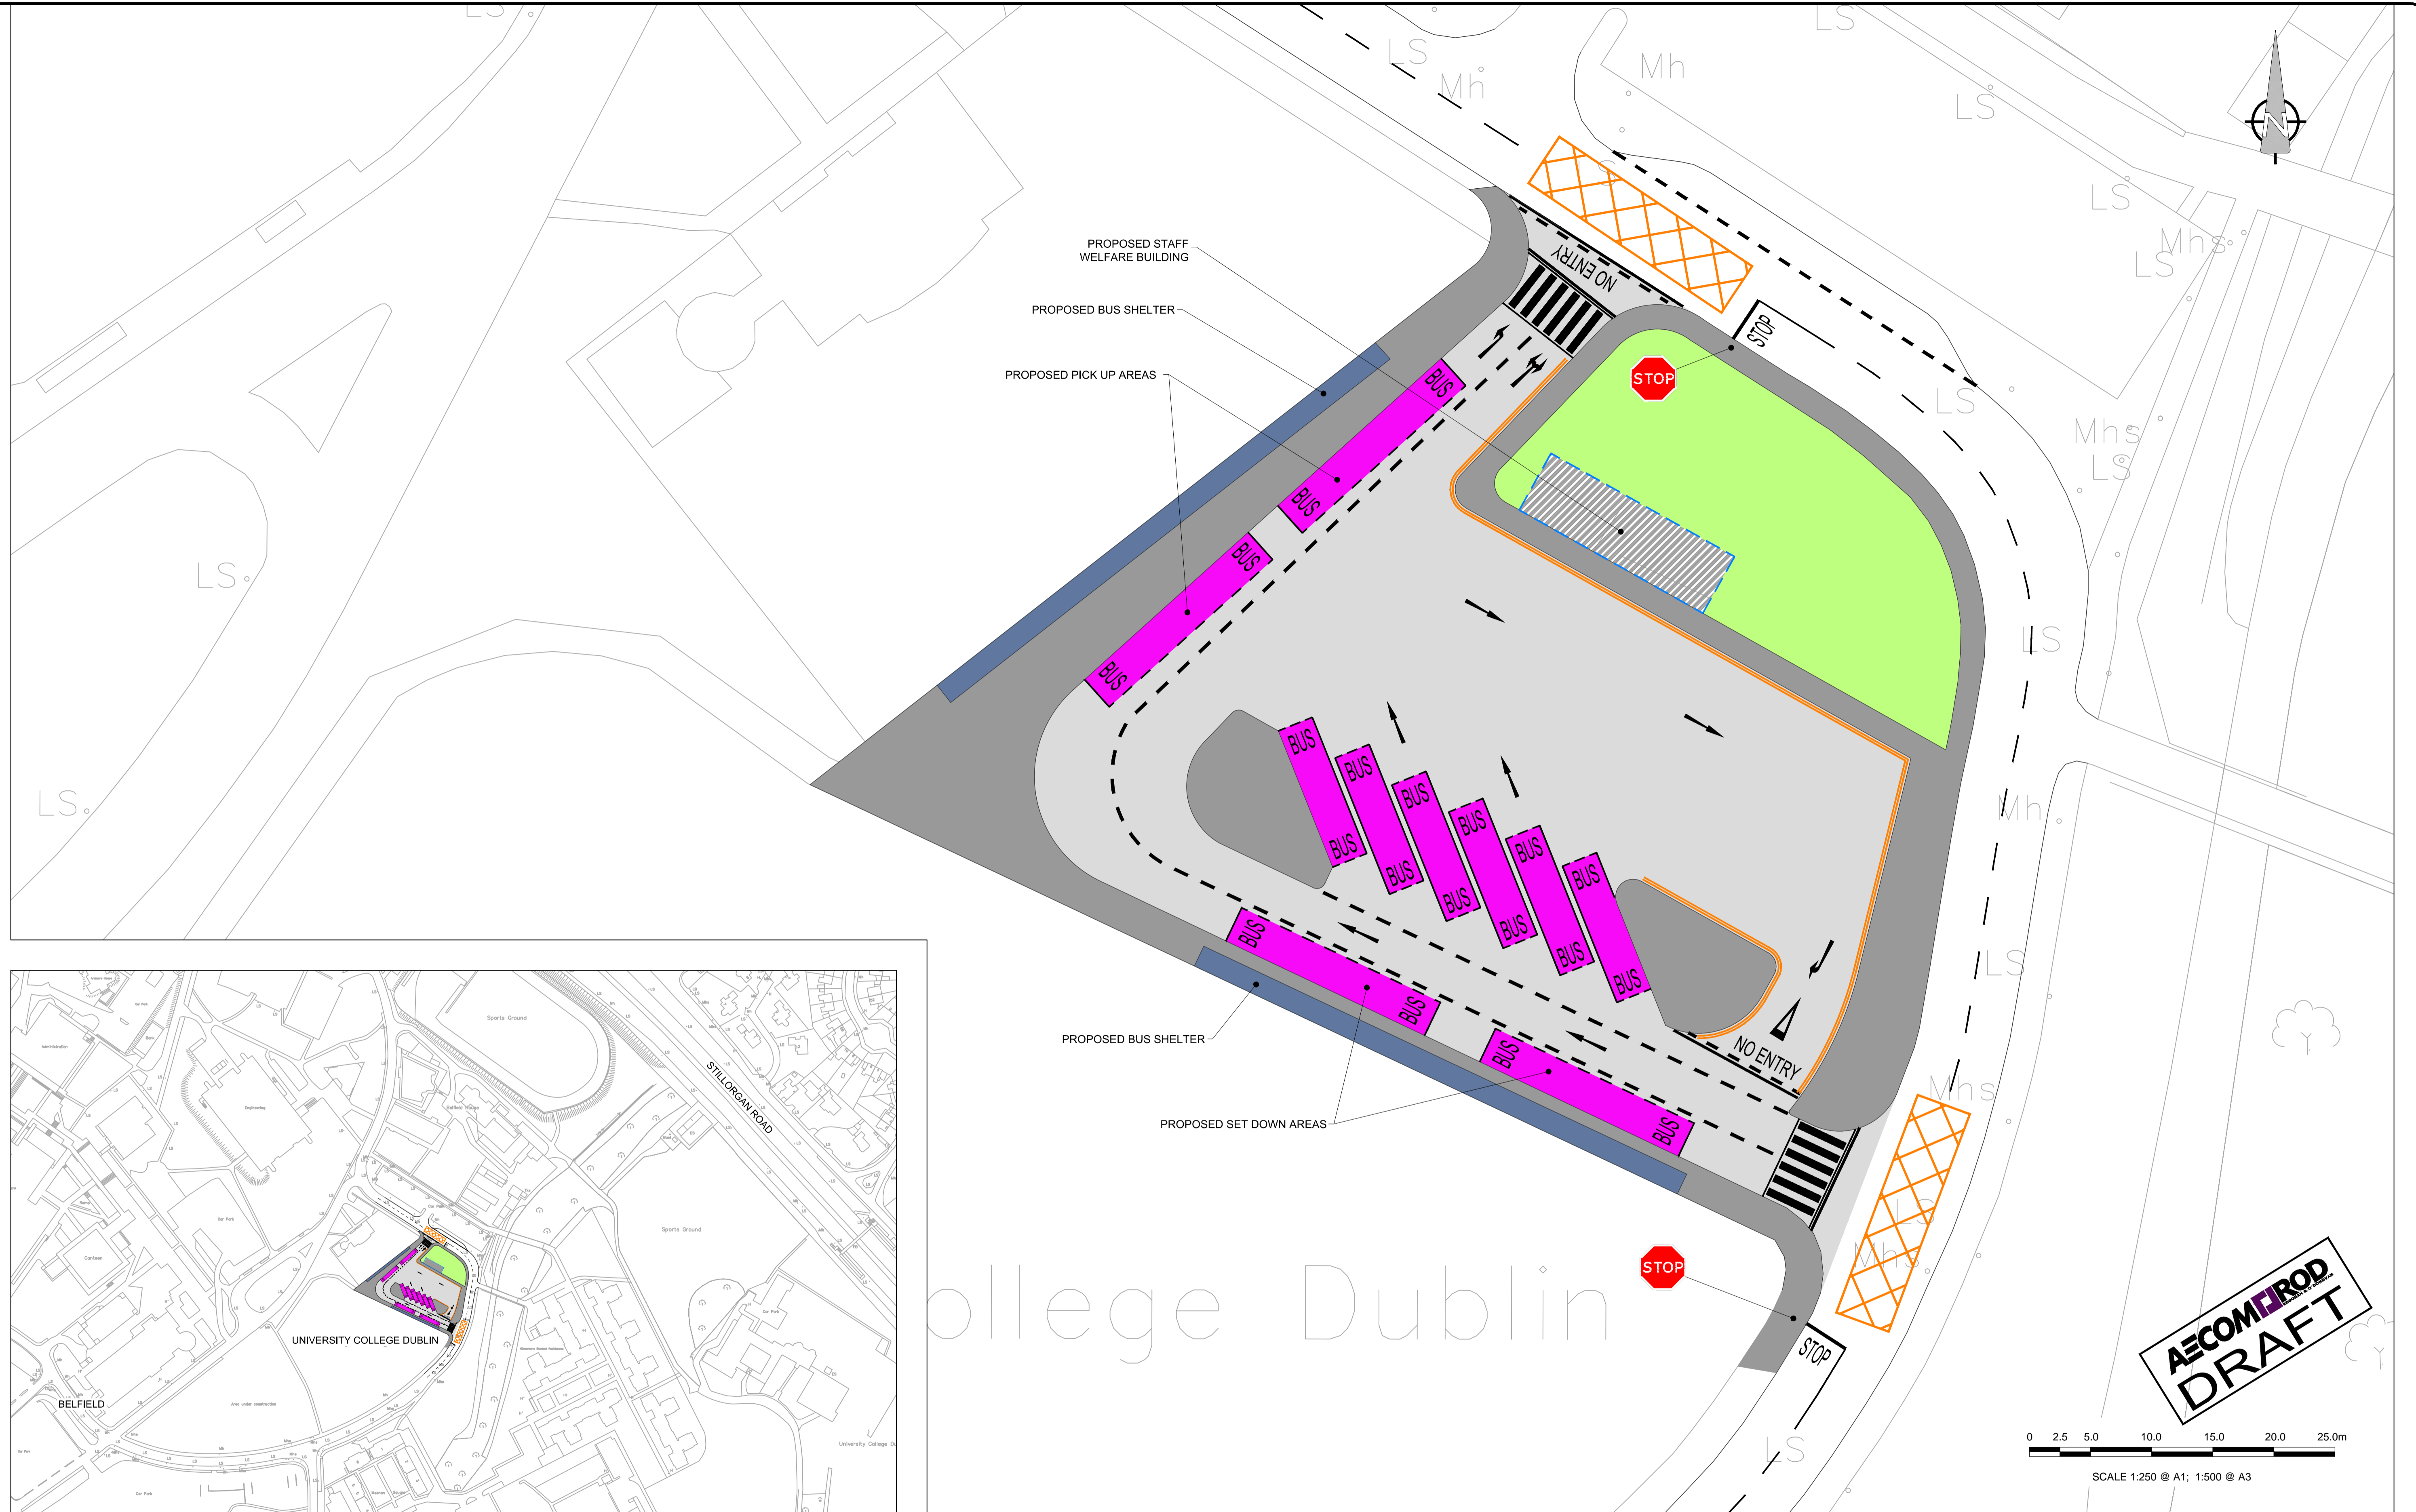

AECOM | JROD
DRAFT

0 2.5 5.0 10.0 15.0 20.0 25.0m
 SCALE 1:250 @ A1; 1:500 @ A3



College Dublin

Údarás
 Náisiúnta Iompair
 National Transport Authority

No.	Revision	Date	By	Chkd	App'd
	Stage				
	PRELIMINARY				
	APPROVAL				
	TENDER				
	CONSTRUCTION				



AECOM - Roughan & O'Donovan

AECOM - Roughan & O'Donovan
 4th Floor Adelphi Plaza,
 George's Street Upper,
 Dun Laoghaire, Co Dublin
 Tel: +353 (0)1 2383100
 Fax: +353(0)1 2383199
 www.aecom.com


AECOM | JROD

Designed: TM Checked: -- Approved: -- Status: CONCEPT

Project Title UCD TO St. STEPHENS GREEN			
Drawing Title BUS TERMINUS UCD OPTION 1			
Drawn: RH	Job No: 60540050	Drawing No: SHT_30_BxU_CT_S4_100.1	Rev: A
Scale: 1:1000 @A1	Date: DEC. 2017		

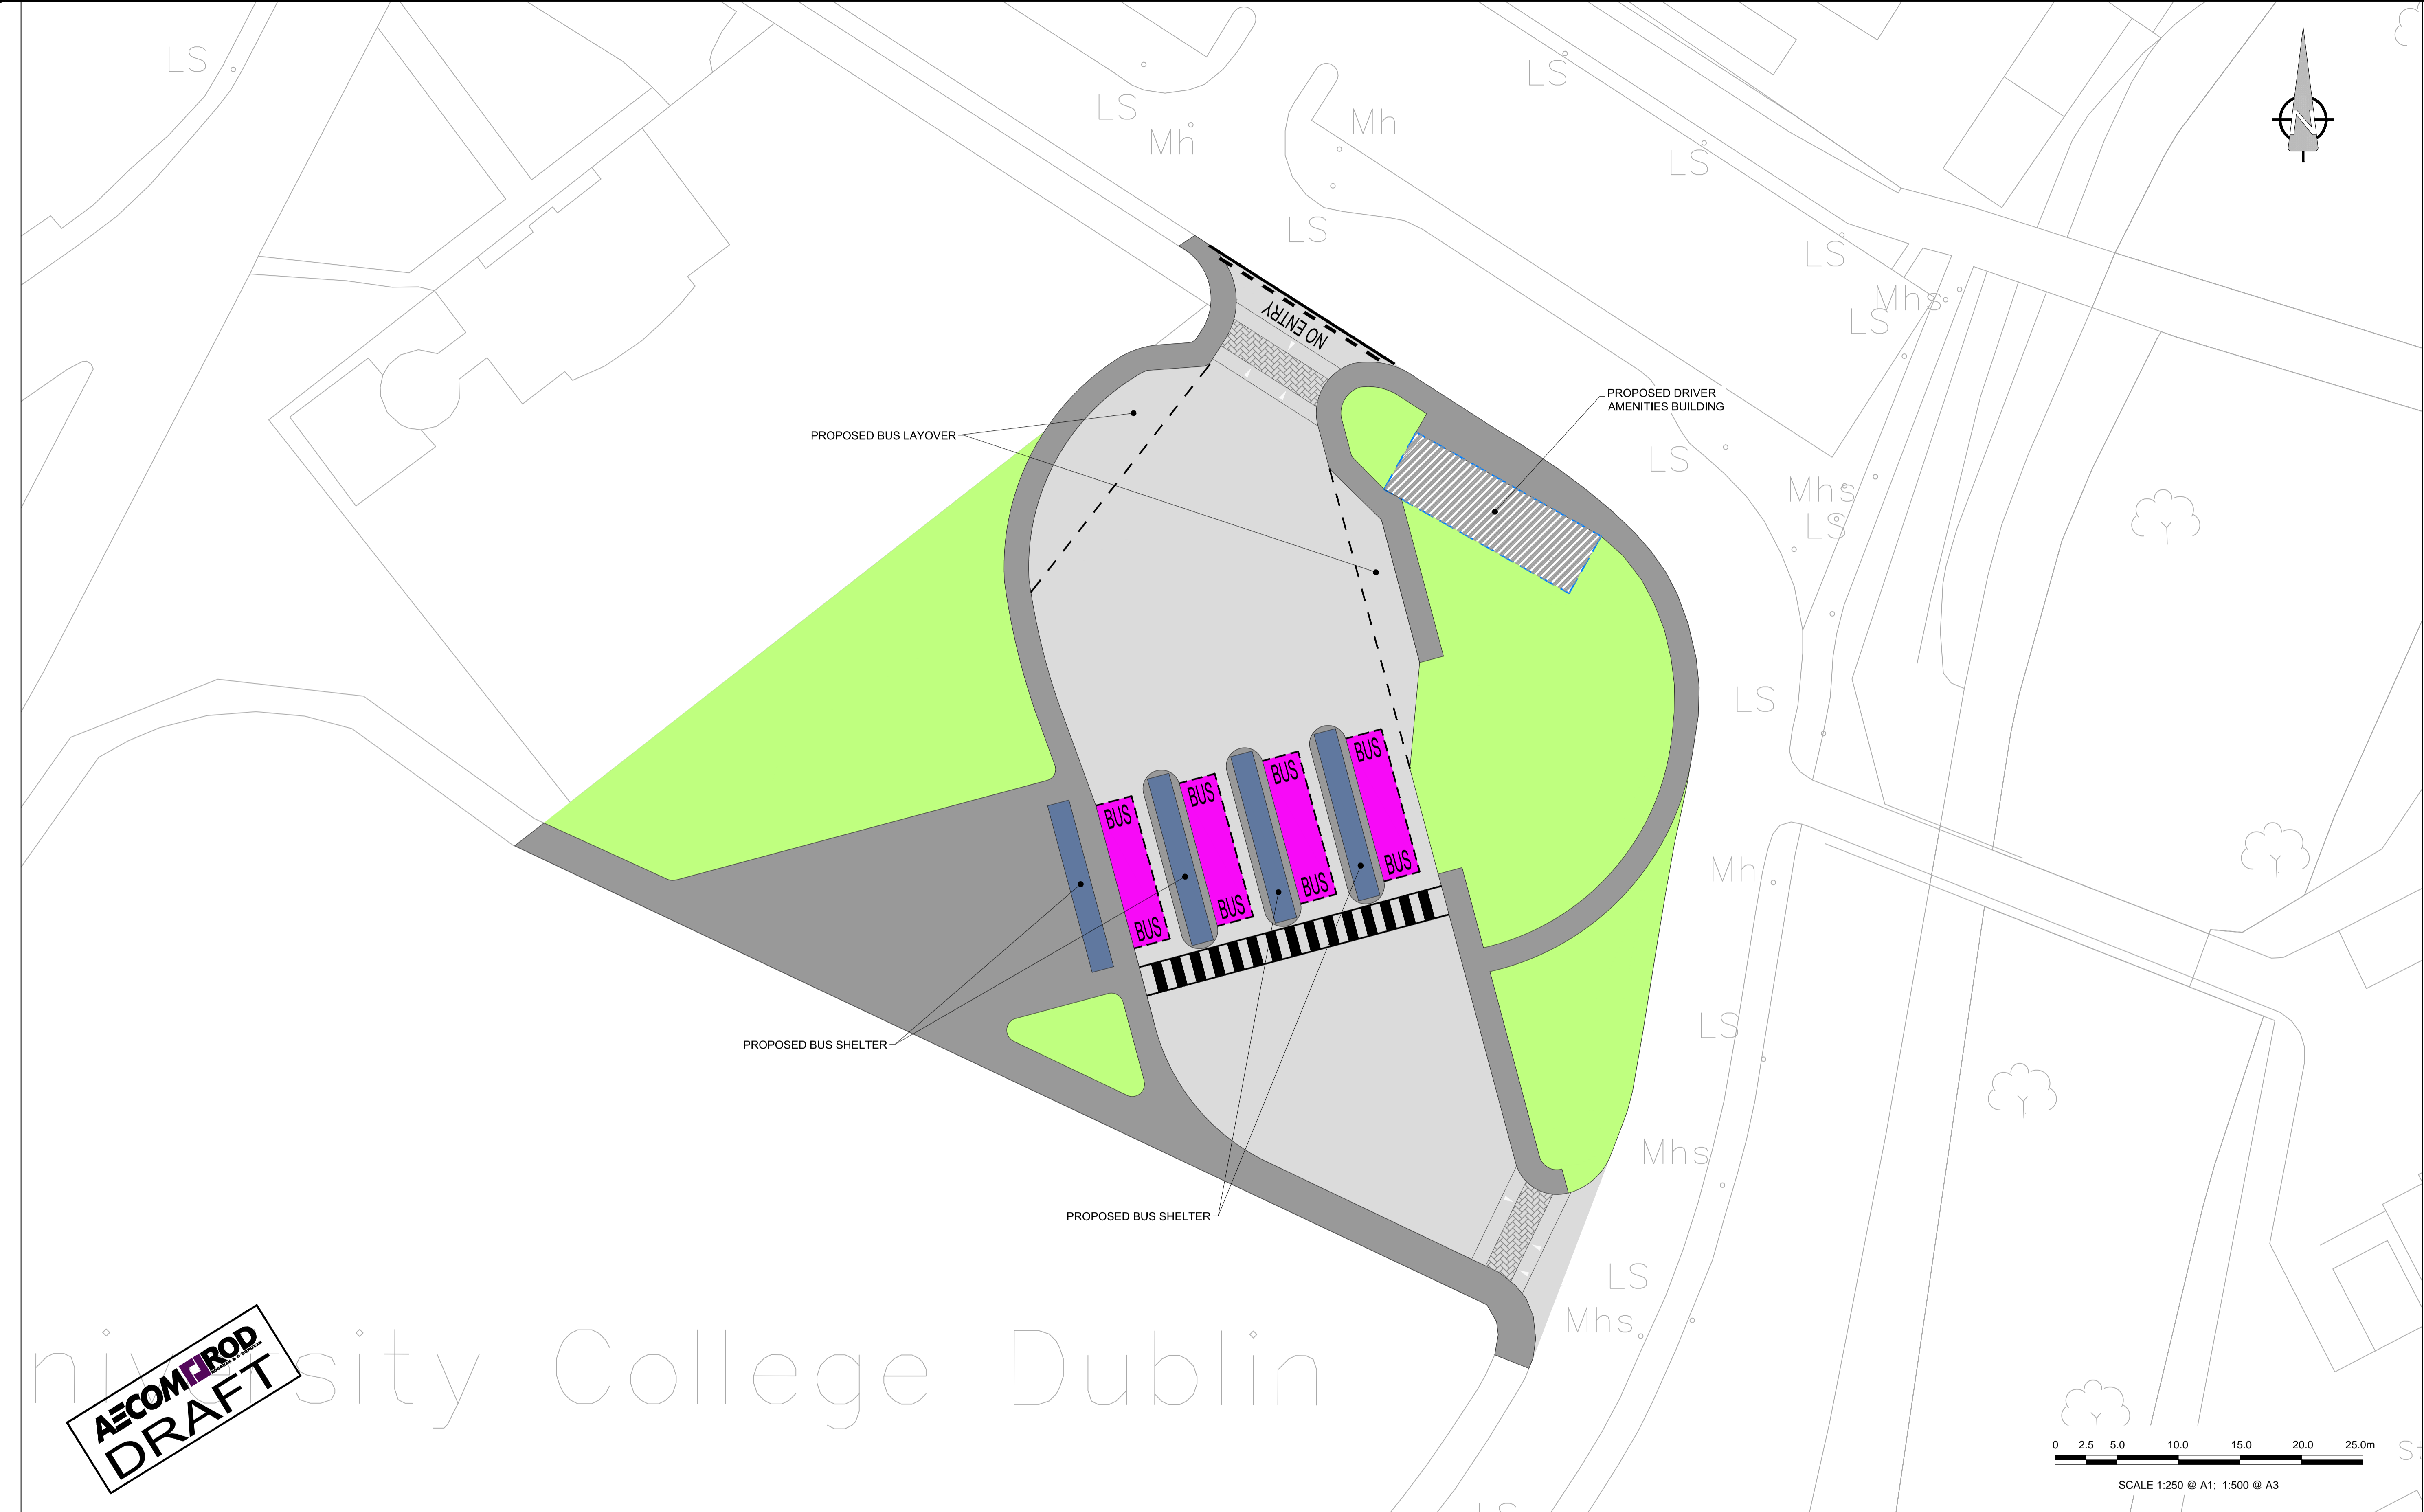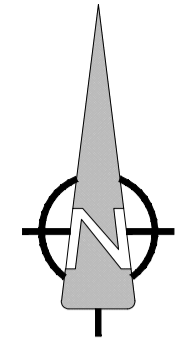

AECOM | IROD
DRAFT

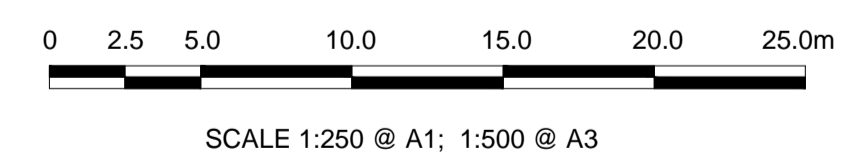

No.	Revision	Date	By	Chk'd	App'd
	Stage				
	PRELIMINARY				
	APPROVAL				
	TENDER				
	CONSTRUCTION				

AECOM - Roughan & O'Donovan



AECOM - Roughan & O'Donovan
4th Floor Adelphi Plaza,
George's Street Upper,
Dun Laoghaire, Co Dublin
Tel: +353 (0)1 2383100
Fax: +353(0)1 2383199
www.aecom.com

AECOM | IROD

Designed: TM Checked: -- Approved: -- Status: CONCEPT

Project Title UCD TO St. STEPHENS GREEN			
Drawing Title BUS TERMINUS UCD OPTION 2			
Drawn: RH	Job No: 60540050	Drawing No:	Rev:
Scale: 1:1000 @A1	Date: NOV. 2017	SHT_30_BxU_CT_S4_100.2	A

Last saved by: HANNANR(2018.01.31) - Last Picked: 2018.01.31
Filename: F:\PROJECTS\TRAFFIC - BxU BRT\03 EXECUTION\09 CAD\02 - Sheets (Drawings)\Route Options\Emerging Preferred Options\Study 4\60540050_SHT_20_CT_S4_100.2.DWG

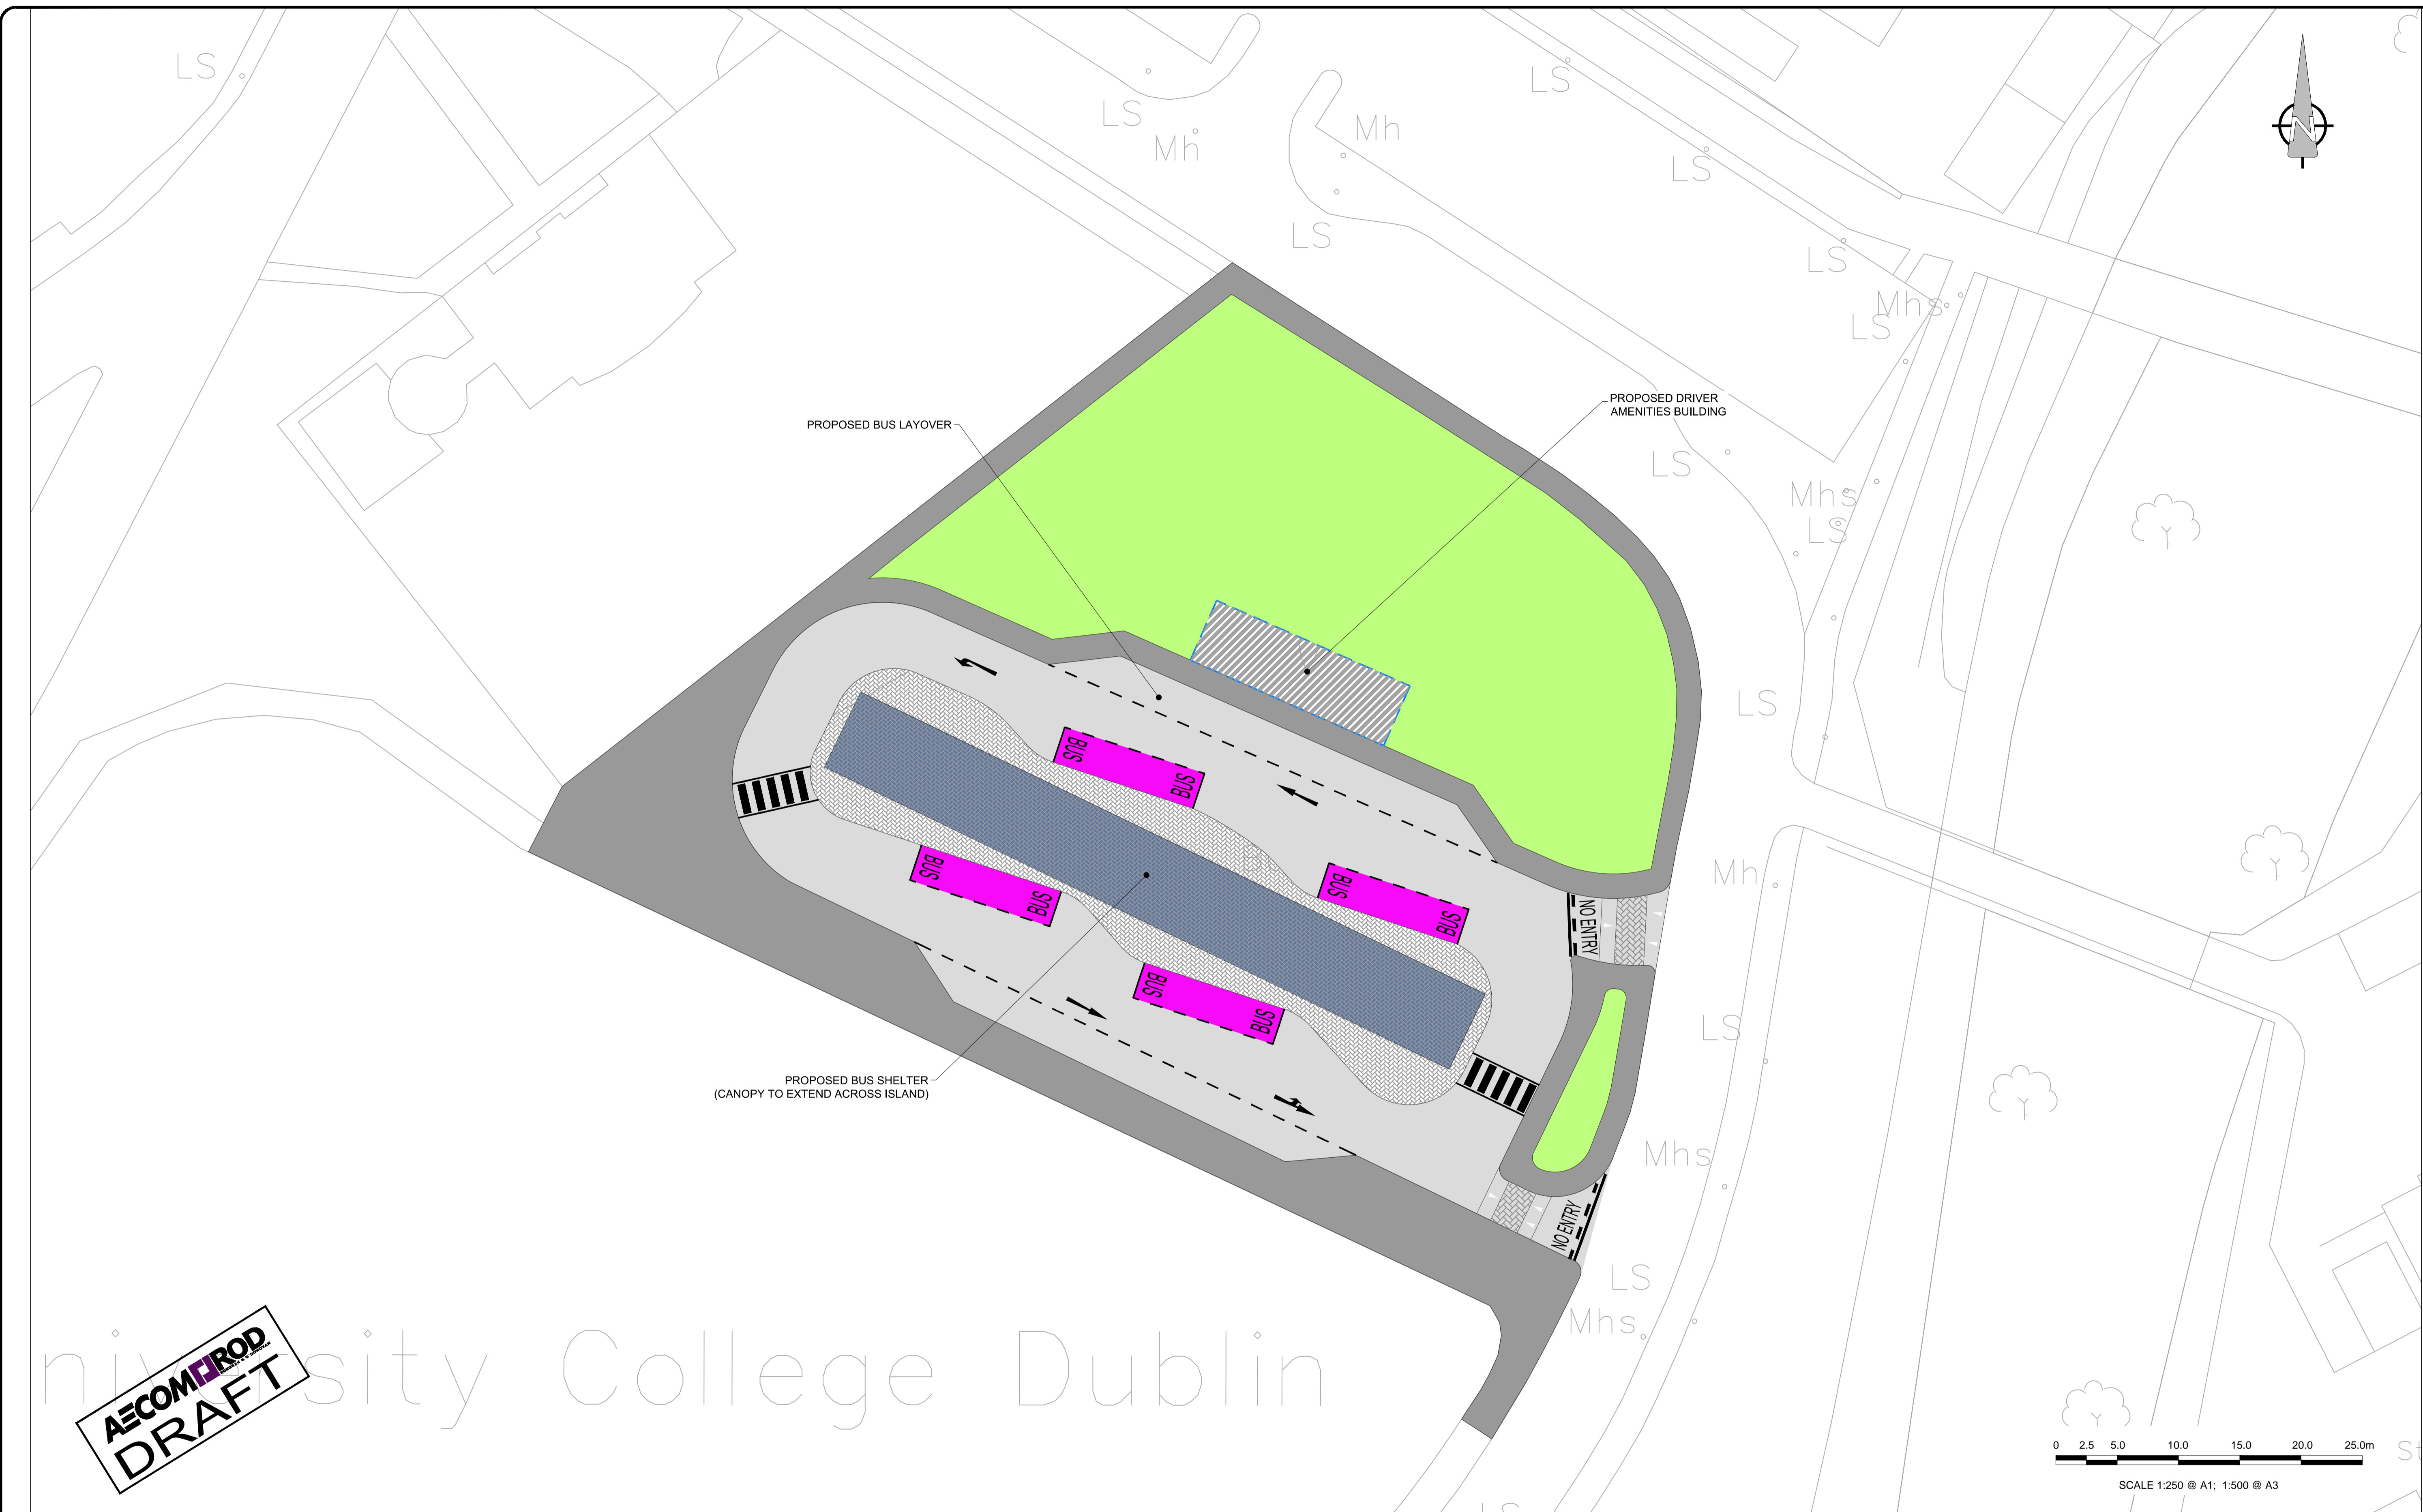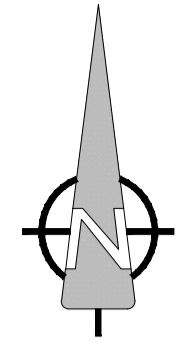

PROPOSED BUS LAYOVER


PROPOSED DRIVER AMENITIES BUILDING

PROPOSED BUS SHELTER (CANOPY TO EXTEND ACROSS ISLAND)

NO ENTRY

NO ENTRY

AECOM | IROD
DRAFT

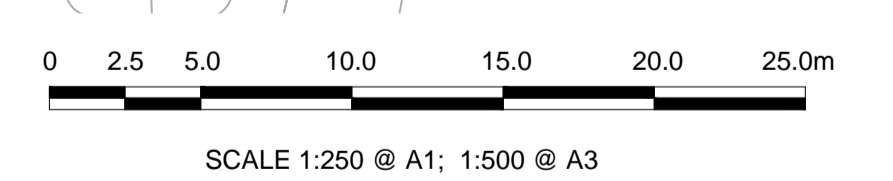

No.	Revision	Date	By	Chkd	App'd
	Stage				
	PRELIMINARY				
	APPROVAL				
	TENDER				
	CONSTRUCTION				

AECOM - Roughan & O'Donovan

AECOM - Roughan & O'Donovan
4th Floor Adelphi Plaza,
George's Street Upper,
Dun Laoghaire, Co Dublin
Tel: +353 (0)1 2383100
Fax: +353(0)1 2383199
www.aecom.com


AECOM | IROD

Designed: TM Checked: -- Approved: -- Status: CONCEPT


Project Title UCD TO St. STEPHENS GREEN			
Drawing Title BUS TERMINUS UCD OPTION 3			
Drawn: RH	Job No: 60540050	Drawing No:	Rev:
Scale: 1:1000 @A1	Date: DEC. 2017	SHT_30_BxU_CT_S4_100.3	A

Last saved by: HANNANR(2018.01.31) - Last Picked: 2018.01.31
Filename: F:\PROJECTS\TRAFFIC - BxU BRT\03 EXECUTION\09 CAD\02 - Sheets (Drawings)\Route Options\Emerging Preferred Options\Study 4\60540050_SHT_20_CT_S4_100.3.DWG

Last saved by: HANNANR(2018.01.31) - Last Picked: 2018.01.31
 Filename: F:\PROJECTS\TRAFFIC - BxU BRT\03 EXECUTION\09 CAD\02 - Sheets (Drawings)\Route Options\Emerging Preferred Options\Study 4160540050_SHT_20_CT_S4_100.4.DWG

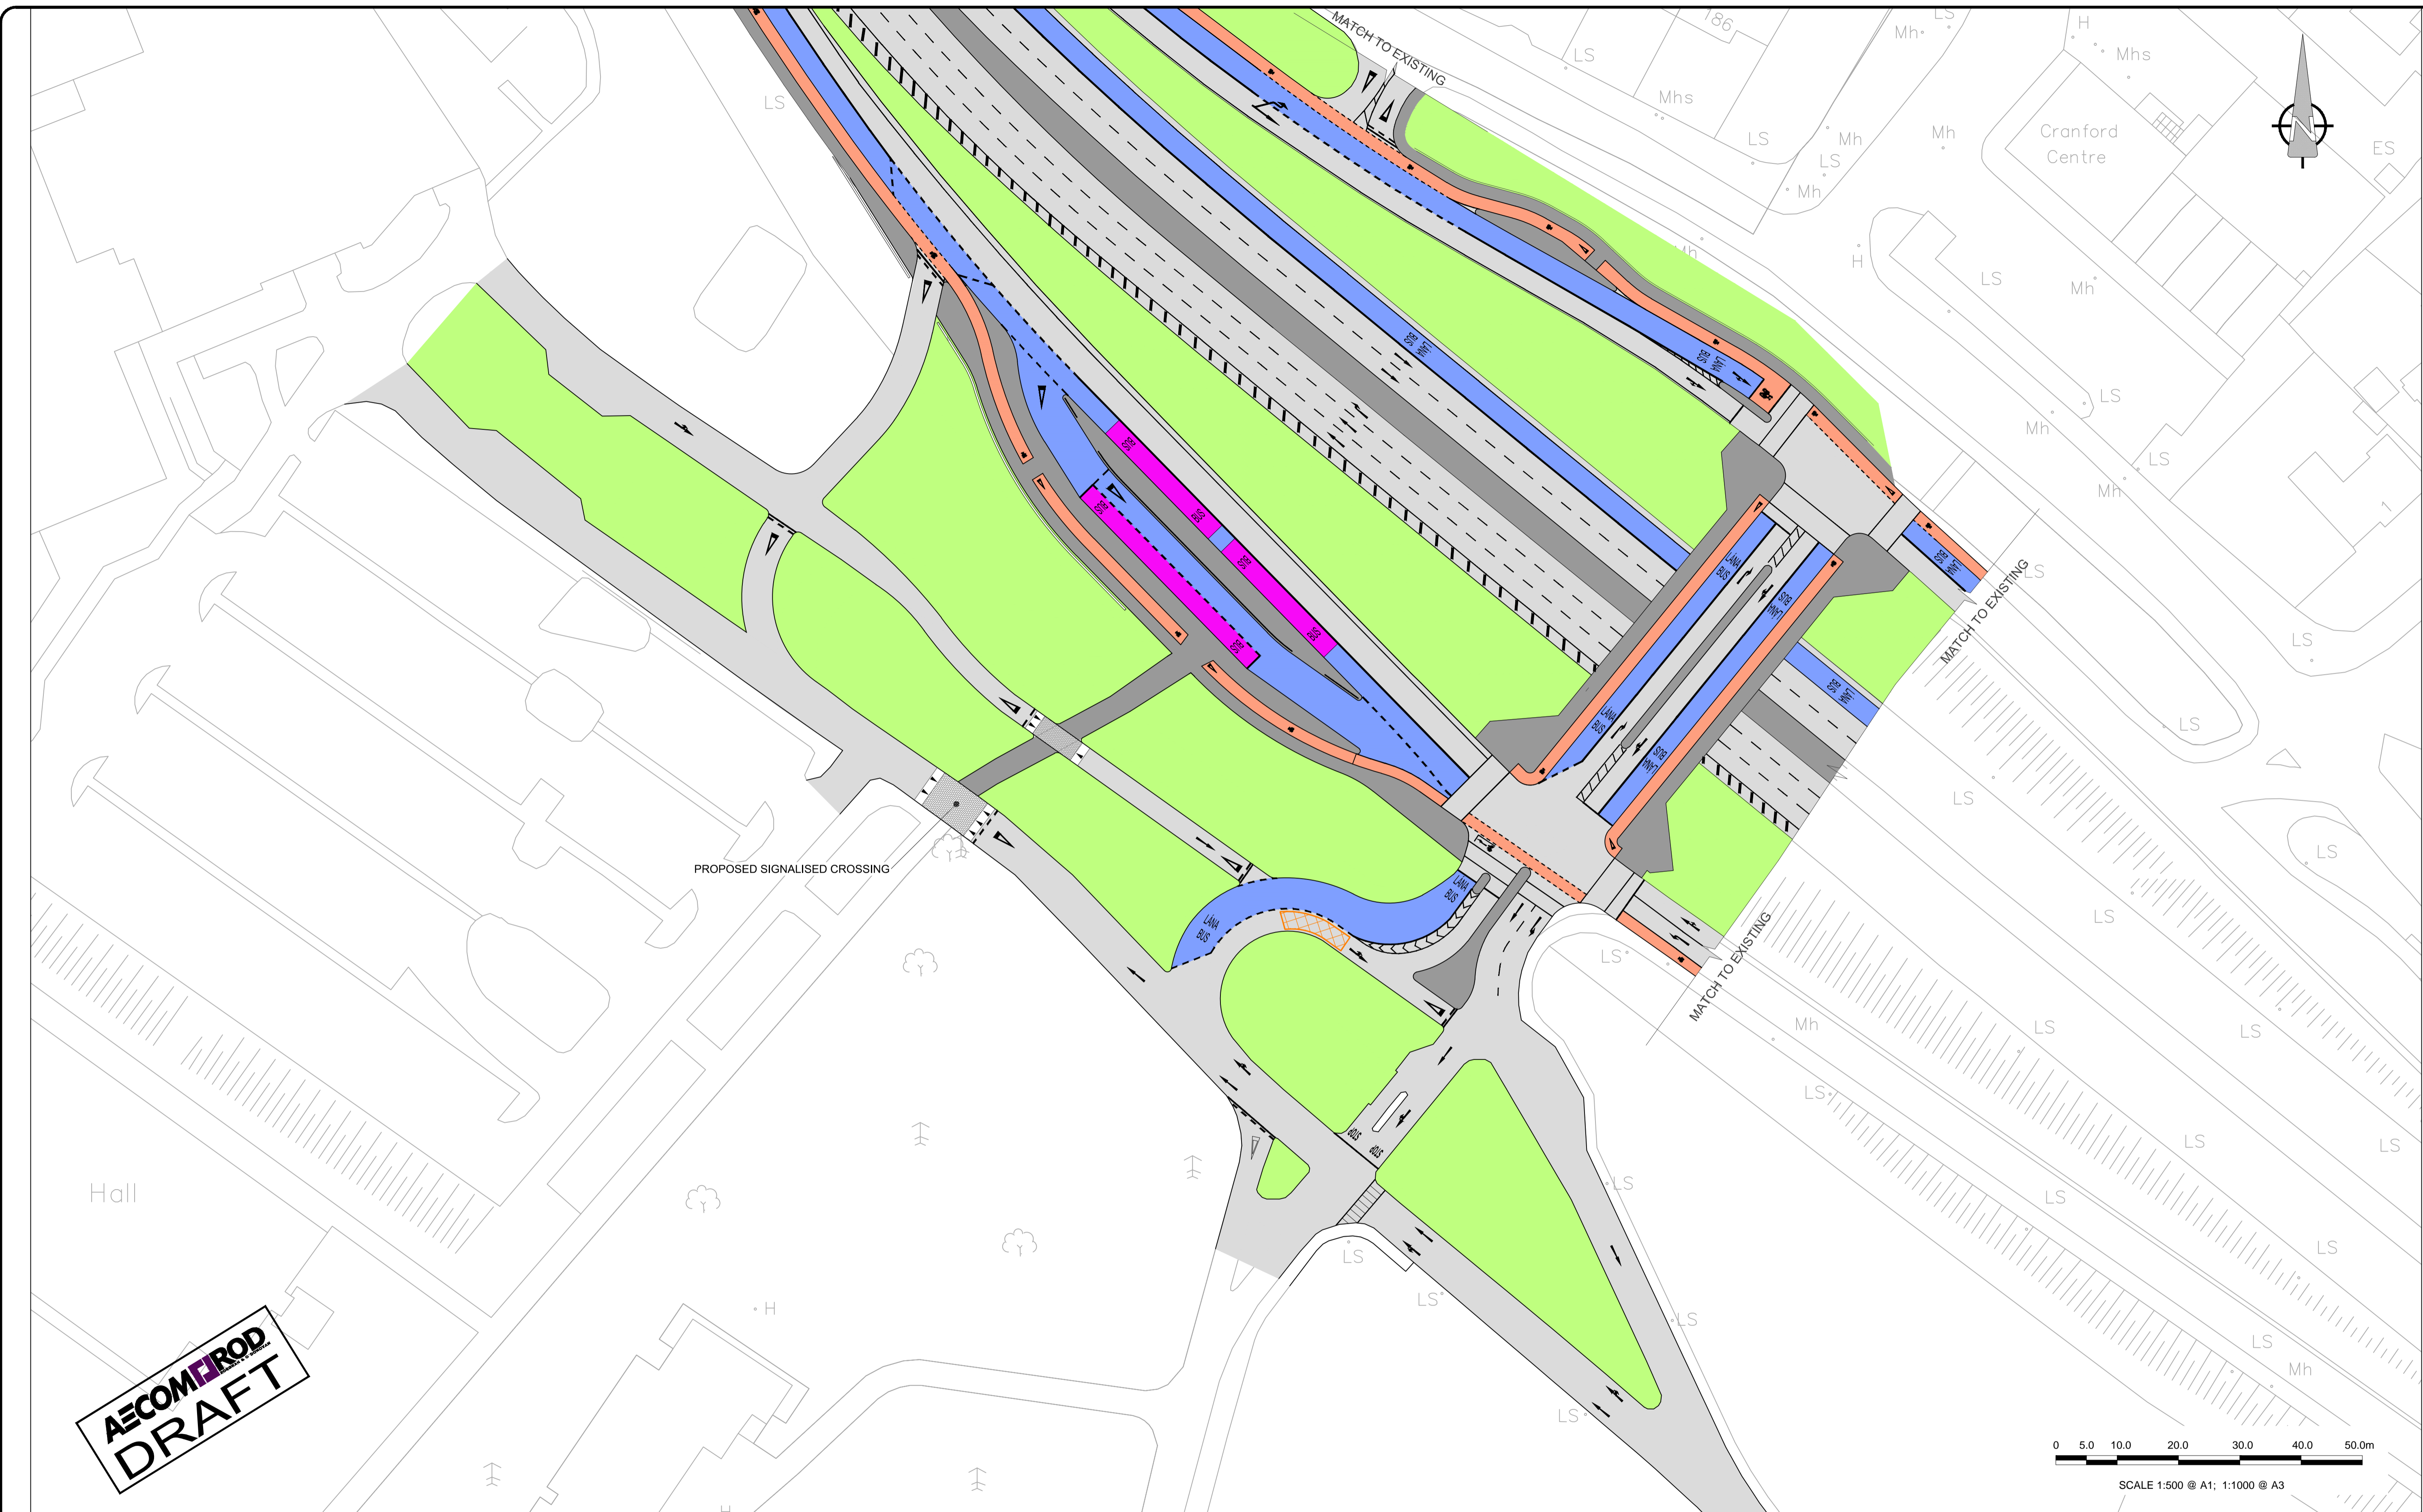

AECOM | IROD
DRAFT

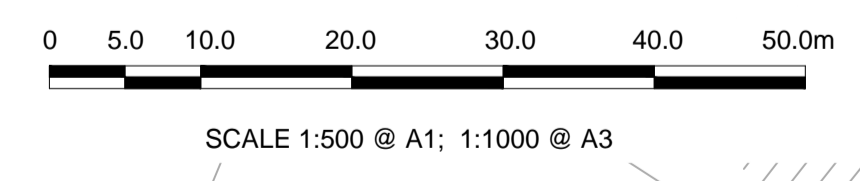

No.	Revision	Date	By	Chkd	App'd
	Stage		Date	Date	App'd
	PRELIMINARY				
	APPROVAL				
	TENDER				
	CONSTRUCTION				

AECOM - Roughan & O'Donovan

AECOM - Roughan & O'Donovan
 4th Floor Adelphi Plaza,
 George's Street Upper,
 Dun Laoghaire, Co Dublin
 Tel: +353 (0)1 2383100
 Fax: +353(0)1 2383199
 www.aecom.com

AECOM | IROD

Designed: TM Checked: -- Approved: -- Status: CONCEPT

Project Title			
UCD TO St. STEPHENS GREEN			
Drawing Title			
BUS GATE AT UCD ENTRANCE/EXIT			
Drawn:	RH	Job No:	60540050
Scale:	1:1000 @A1	Drawing No:	SHT_30_BxU_CT_S4_100.4
Date:	NOV. 2017	Rev:	A