

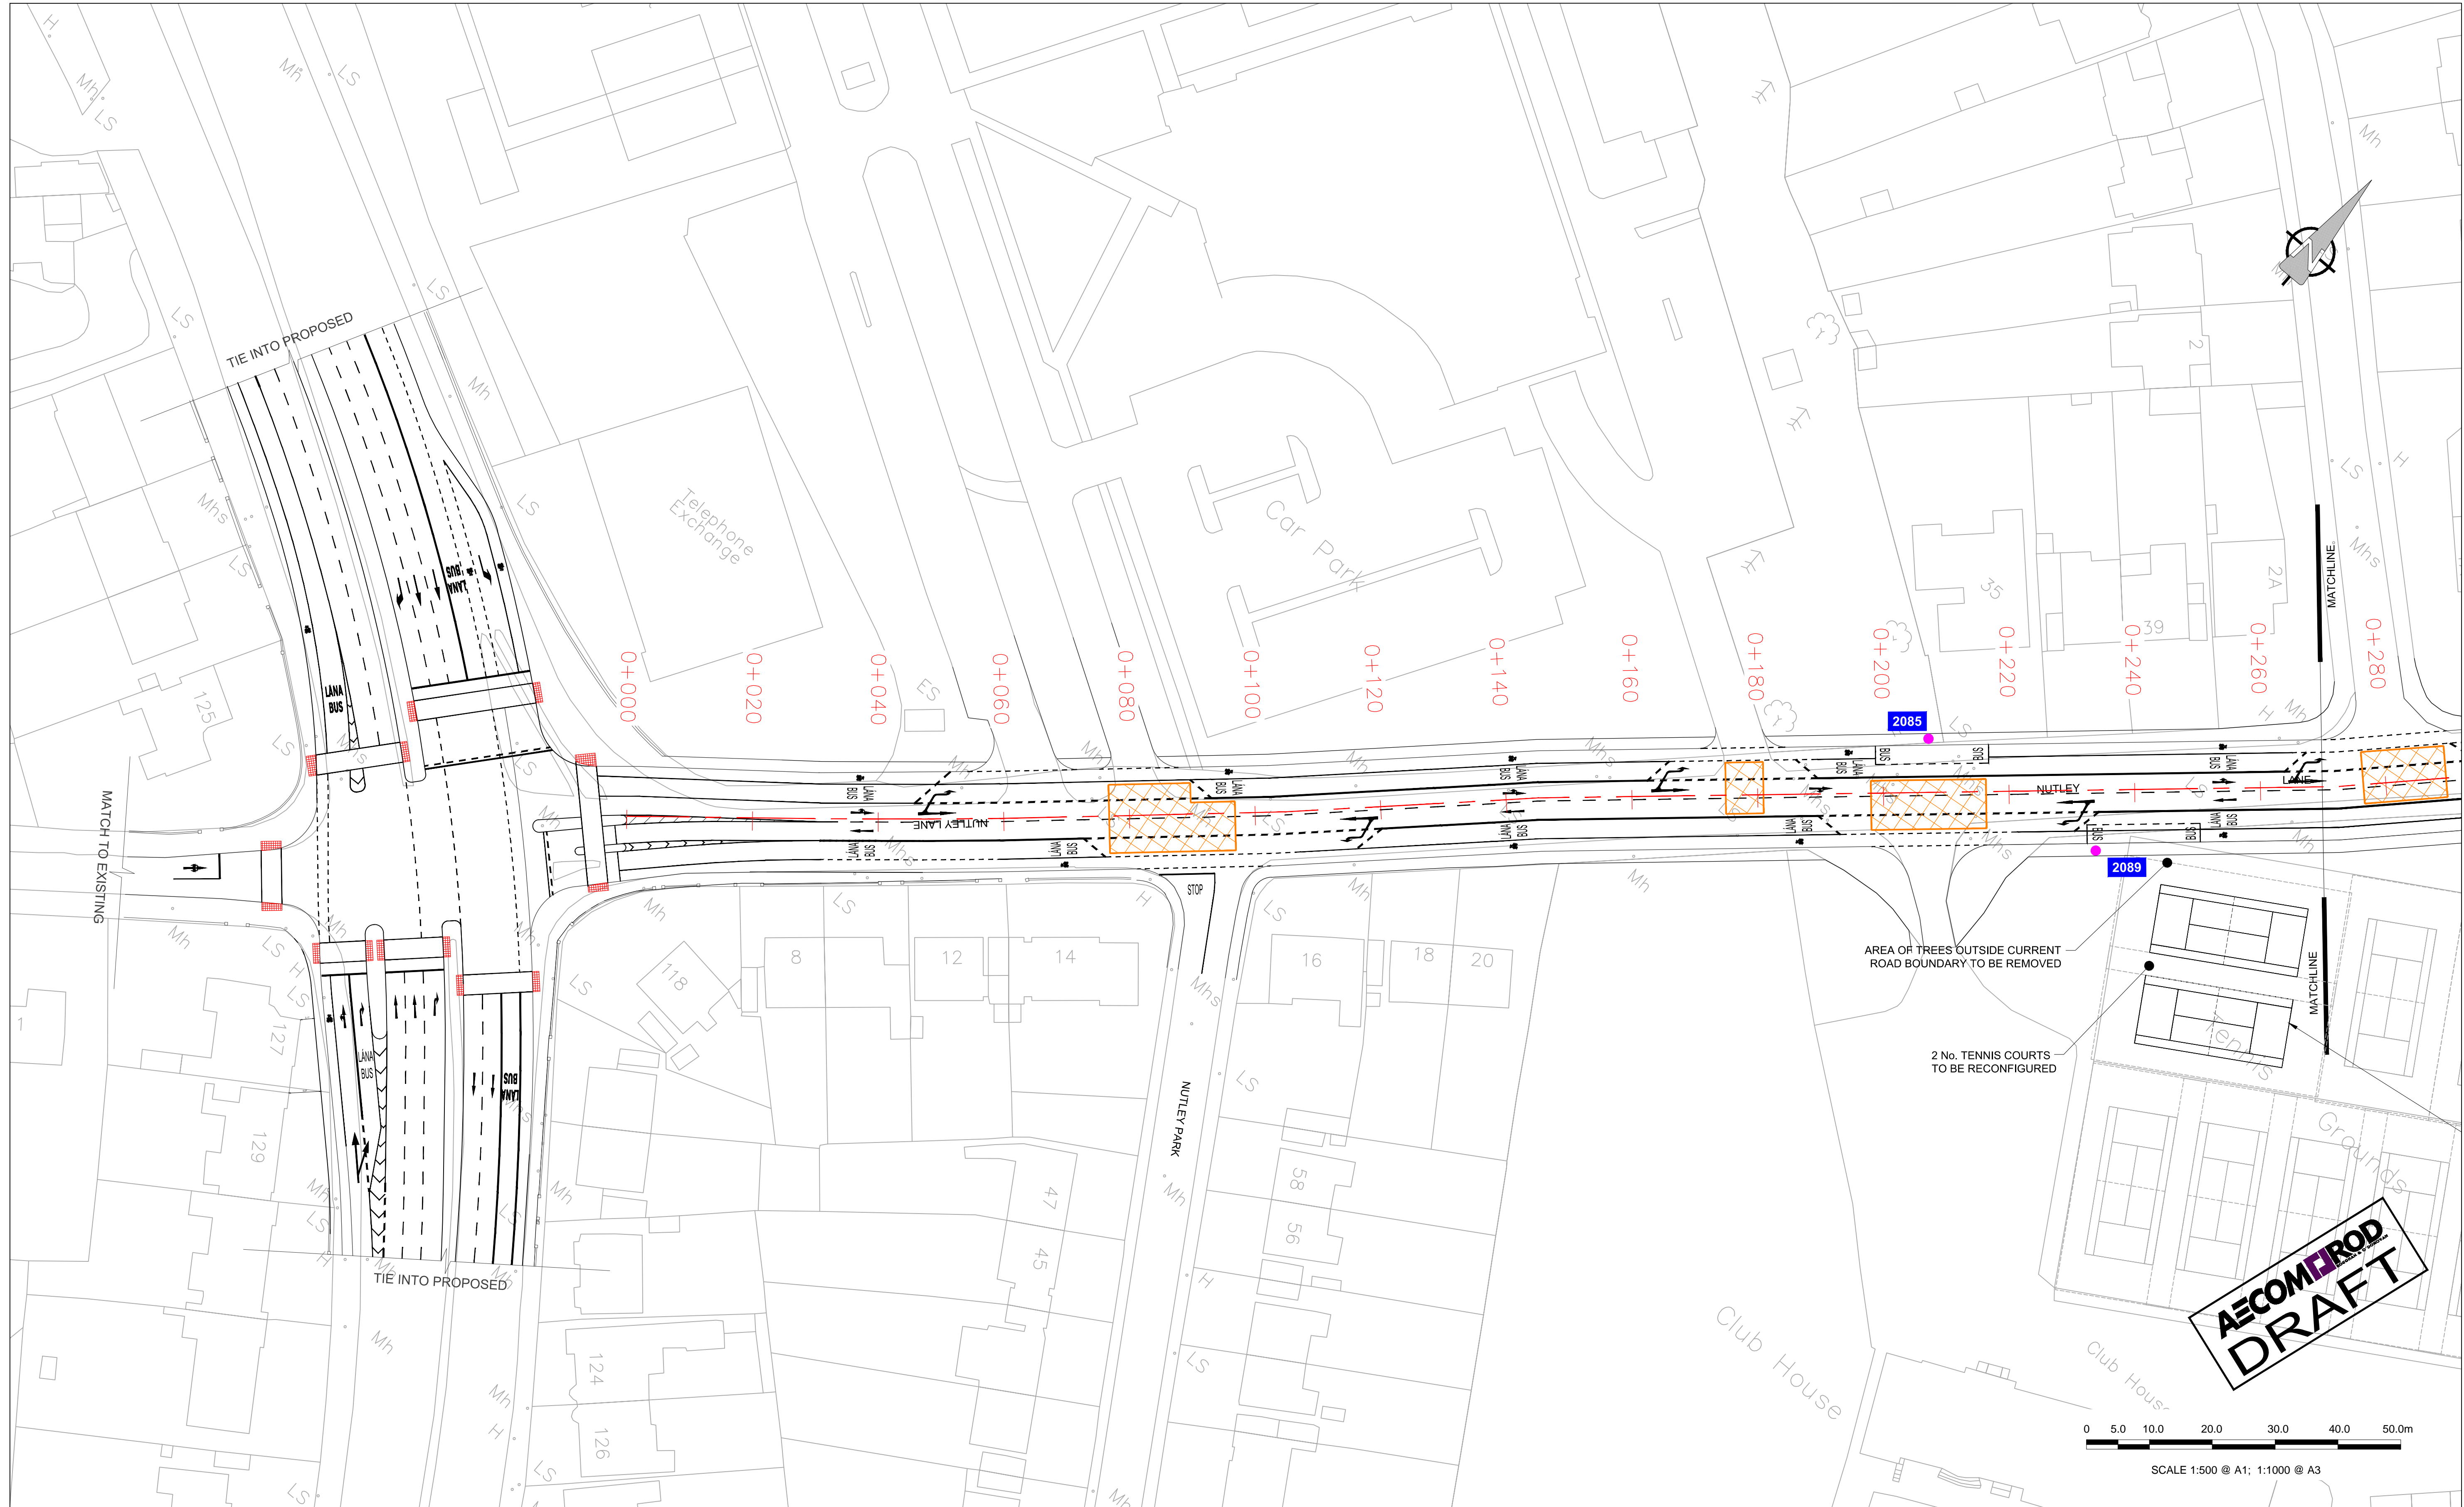


Last saved by: HANNANR(2017-12-18) Last Plotted: 2017-12-18
Filename: F:\PROJECTS\TRAFFIC - BKU\BRT03 EXECUTION\09 CAD\02 - SHEETS (DRAWINGS)\ROUTE OPTIONS\60540050_SHT_20_CT_S5_1A_1_1.DWG

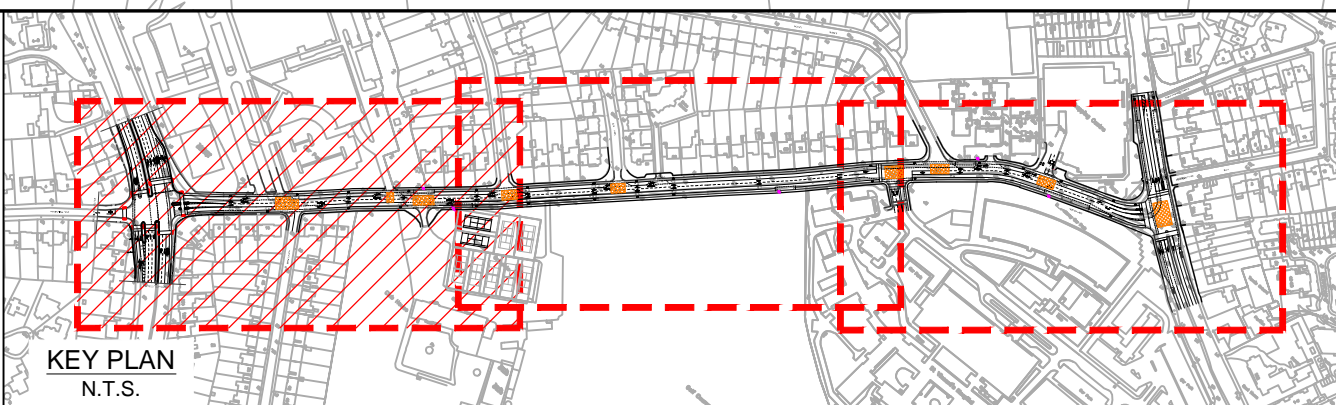

AECOM
DRAFT

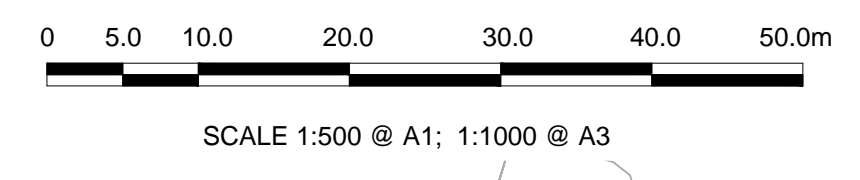

No.	Revision	Stage	Date	By	Chk'd	App'd

PRELIMINARY
APPROVAL
TENDER
CONSTRUCTION

AECOM - Roughan & O'Donovan

AECOM - Roughan & O'Donovan
4th Floor Adelphi Plaza,
George's Street Upper,
Dun Laoghaire, Co Dublin
Tel: +353 (0)1 2383100
Fax: +353(0)1 2383199
www.aecom.com

AECOM **JROD**

Designed: RH Checked: -- Approved: -- Status: OPTIONS LAYOUT


Project Title		UCD TO St. STEPHENS GREEN	
Drawing Title		NUTLEY LANE OPTION 1A SHEET 1 OF 3	
Drawn: SC	Job No: 60540050	Drawing No:	Rev:
Scale: 1:500 @A1	Date: DEC '2017	SHT_20_CT_S5_1A.1	A

Ordnance Survey Ireland Licence No EN 0006514
© Ordnance Survey Ireland and Government of Ireland.

DO NOT SCALE USE FIGURED DIMENSIONS ONLY



AECOM IROD
DRAFT

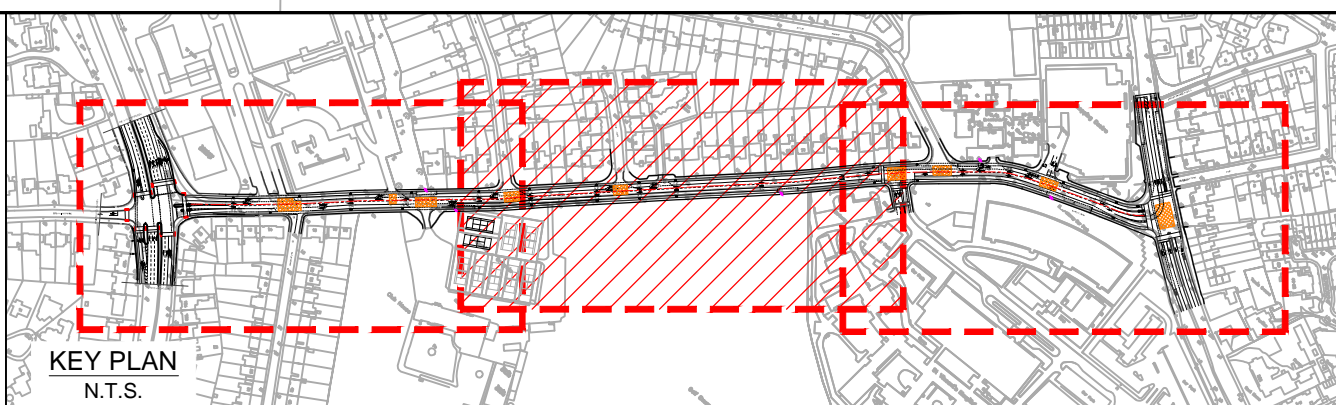

No.	Revision	Stage	Date	By	Chkd	App'd
	PRELIMINARY					
	APPROVAL					
	TENDER					
	CONSTRUCTION					

AECOM - Roughan & O'Donovan

AECOM - Roughan & O'Donovan
4th Floor Adelphi Plaza,
George's Street Upper,
Dun Laoghaire, Co. Dublin
Tel: +353 (0)1 2383100
Fax: +353(0)1 2383199
www.aecom.com


AECOM IROD

Designed: RH Checked: -- Approved: -- Status: OPTIONS LAYOUT

Project Title		UCD TO St. STEPHENS GREEN	
Drawing Title		NUTLEY LANE OPTION 1A SHEET 2 OF 3	
Drawn: SC	Job No: 60540050	Drawing No:	Rev:
Scale: 1:500 @ A1	Date: DEC' 2017	SHT_20_CT_S5_1A1.2	A



Last saved by: HANNANR(2017.12.18) - Last Picked: 2017.12.18
Filename: F:\PROJECTS\TRAFFIC - BKU\BRT\03 EXECUTION\03 CAD\02 - SHEETS (DRAWINGS)\ROUTE OPTIONS\60540050_SHT_20_CT_S5_1A_1.1.DWG

Last saved by: HANNANR(2017-12-18) Last Picked: 2017-12-18
Filename: F:\PROJECTS\TRAFFIC - BKU\BRT03 EXECUTION\03 CAD\02 - SHEETS (DRAWINGS)\ROUTE OPTIONS\60540050_SHT_20_CT_S5_1A_1_1.DWG

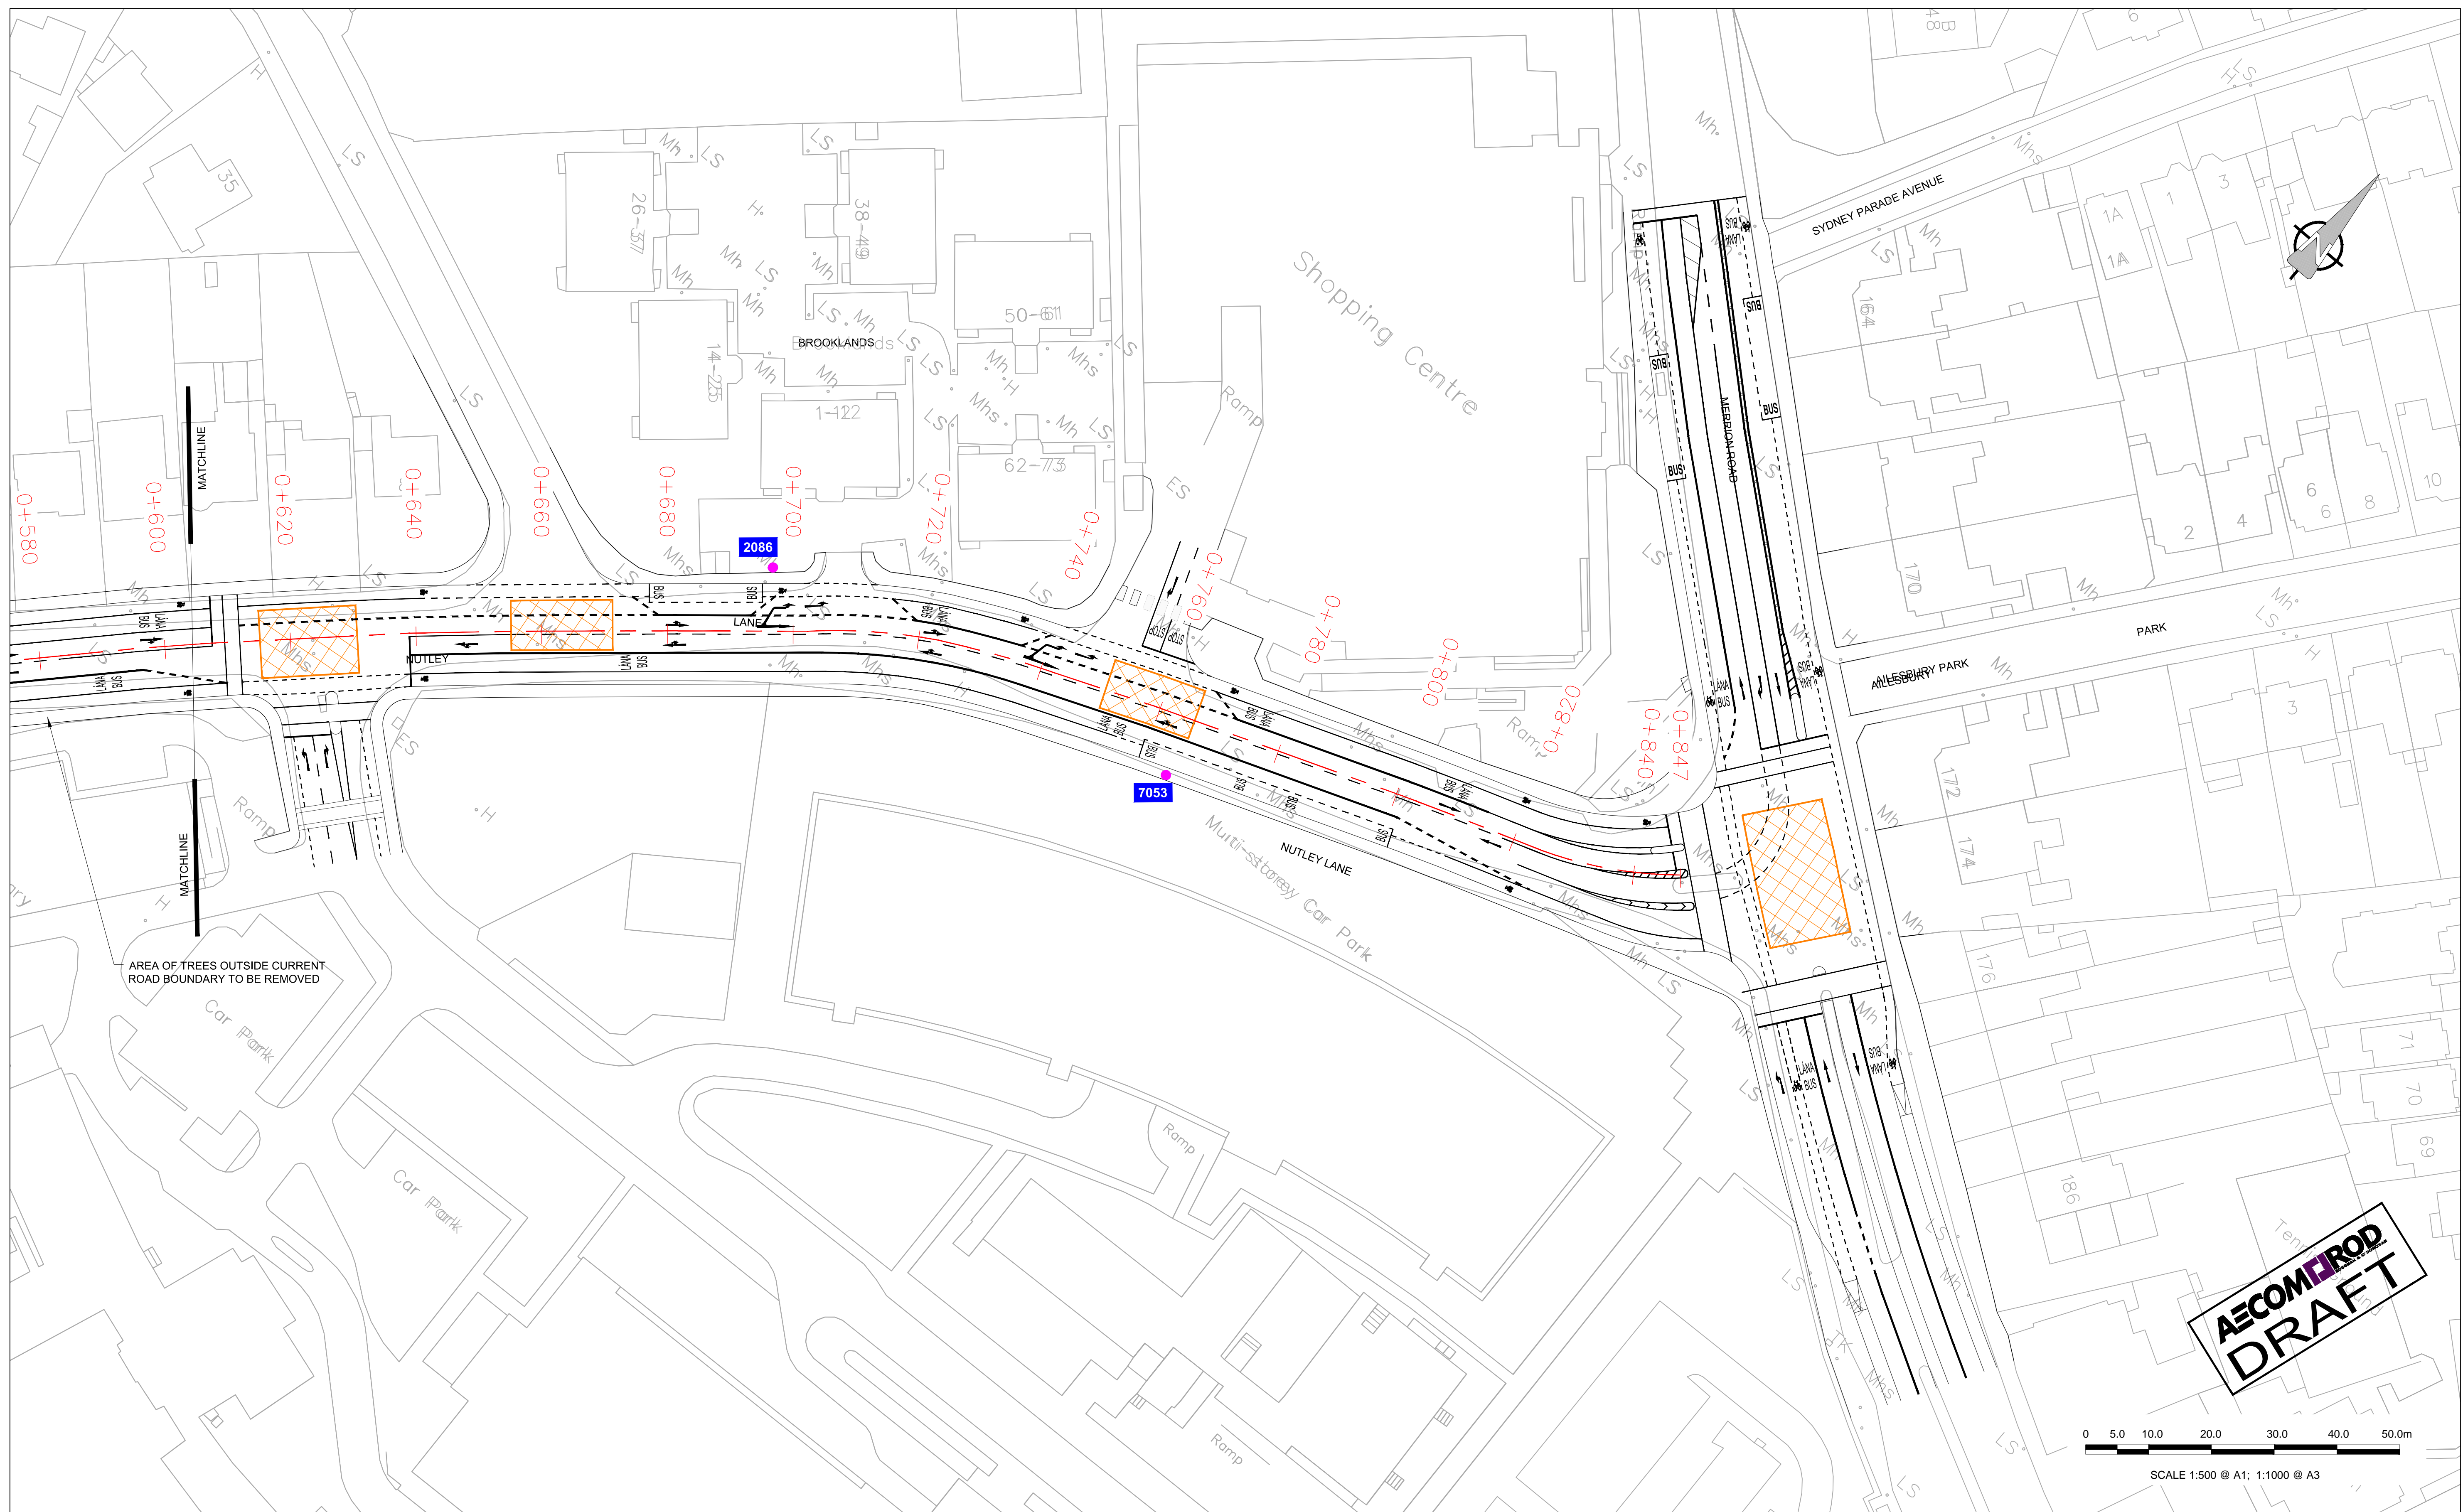

AREA OF TREES OUTSIDE CURRENT ROAD BOUNDARY TO BE REMOVED

AECOM IROD
DRAFT

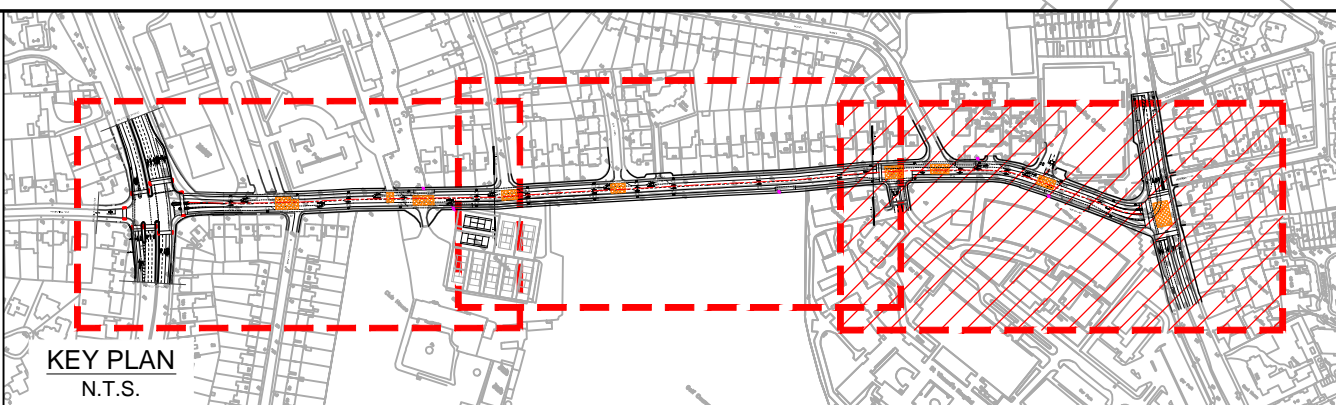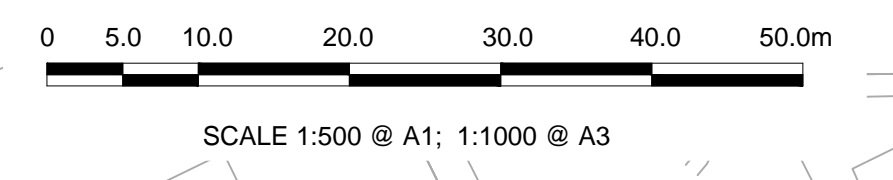

No.	Revision	Stage	Date	By	Chk'd	App'd
	PRELIMINARY					
	APPROVAL					
	TENDER					
	CONSTRUCTION					

AECOM - Roughan & O'Donovan

AECOM IROD

AECOM - Roughan & O'Donovan
4th Floor Adelphi Plaza,
George's Street Upper,
Dun Laoghaire, Co Dublin
Tel: +353 (0)1 2383100
Fax: +353(0)1 2383199
www.aecom.com

Designed: RH Checked: -- Approved: -- Status: OPTIONS LAYOUT

Project Title		UCD TO St. STEPHENS GREEN	
Drawing Title		NUTLEY LANE OPTION 1A SHEET 3 OF 3	
Drawn: SC	Job No: 60540050	Drawing No:	Rev:
Scale: 1:500 @A1	Date: DEC 2017	SHT_20_CT_S5_1A1.3	A