

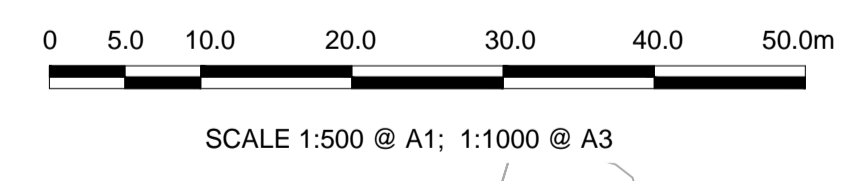


ACHIEVABLE LAYOUT

CH-0 TO CH-700	SECTION C-C
CH-700 TO CH-836	SECTION D-D

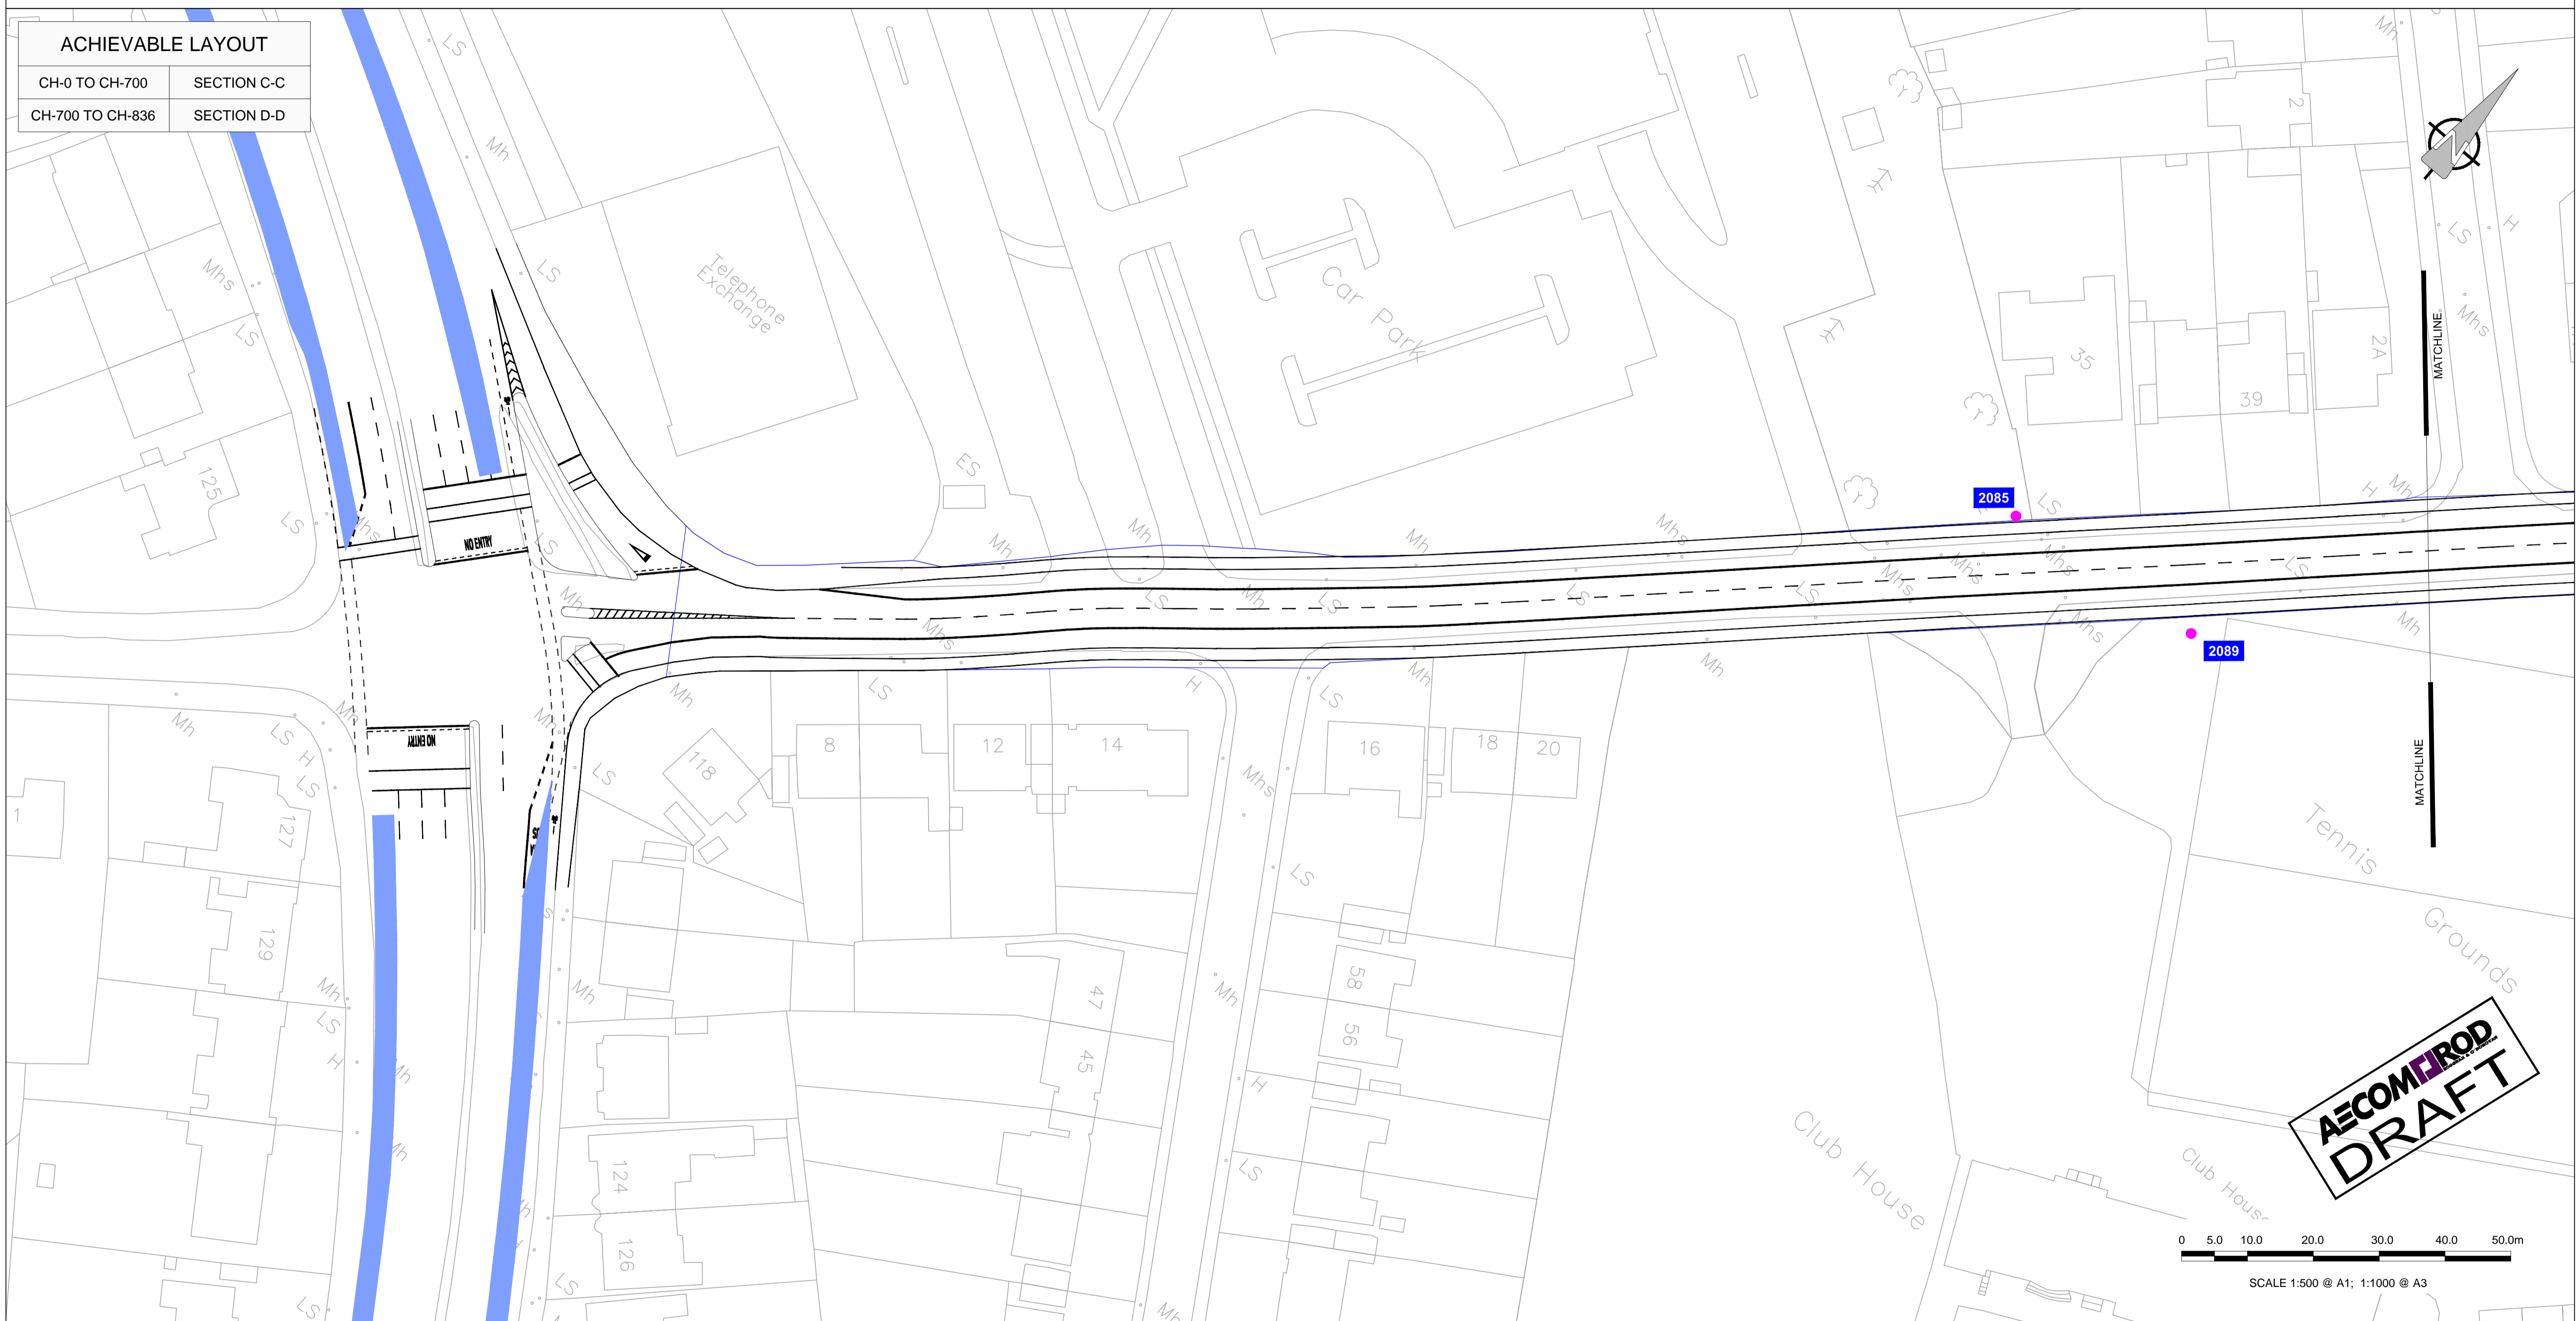

AECOM IROD
DRAFT

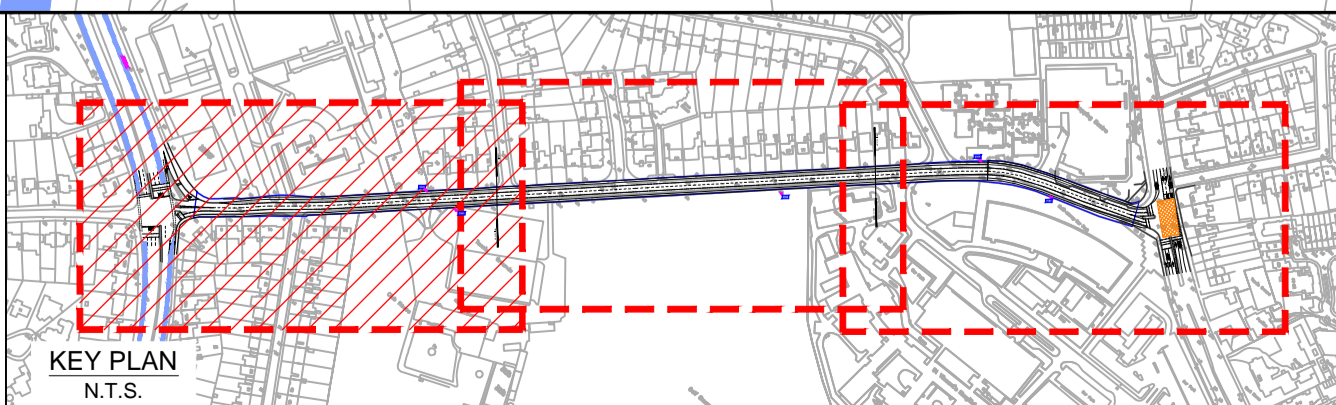

No.	Revision	Stage	Date	By	Chkd	App'd
	PRELIMINARY					
	APPROVAL					
	TENDER					
	CONSTRUCTION					

AECOM - Roughan & O'Donovan


AECOM - Roughan & O'Donovan
4th Floor Adelphi Plaza,
George's Street Upper,
Dun Laoghaire, Co Dublin
Tel: +353 (0)1 2383100
Fax: +353(0)1 2383199
www.aecom.com

AECOM IROD

Designed: RH Checked: -- Approved: -- Status: ROUTE OPTIONS


Project Title		NUTLEY LANE	
Drawing Title		NUTLEY LANE OPTION 1B SHEET 1 OF 3	
Drawn: SC	Job No: 60540050	Drawing No:	Rev:
Scale: 1:500 @ A1	Date: DEC. 2017	SHT_20_CT_SS_1A2.1	A

Last saved by: HANNAN (2017.12.18) - Last Plotted: 2017.12.18
Filename: F:\PROJECTS\TRAFFIC - BUK\BRT\03 EXECUTION\03 CAD\02 - SHEETS (DRAWINGS)\ROUTE OPTIONS\60540050_SHT_20_CT_SS_1A_2.1.DWG

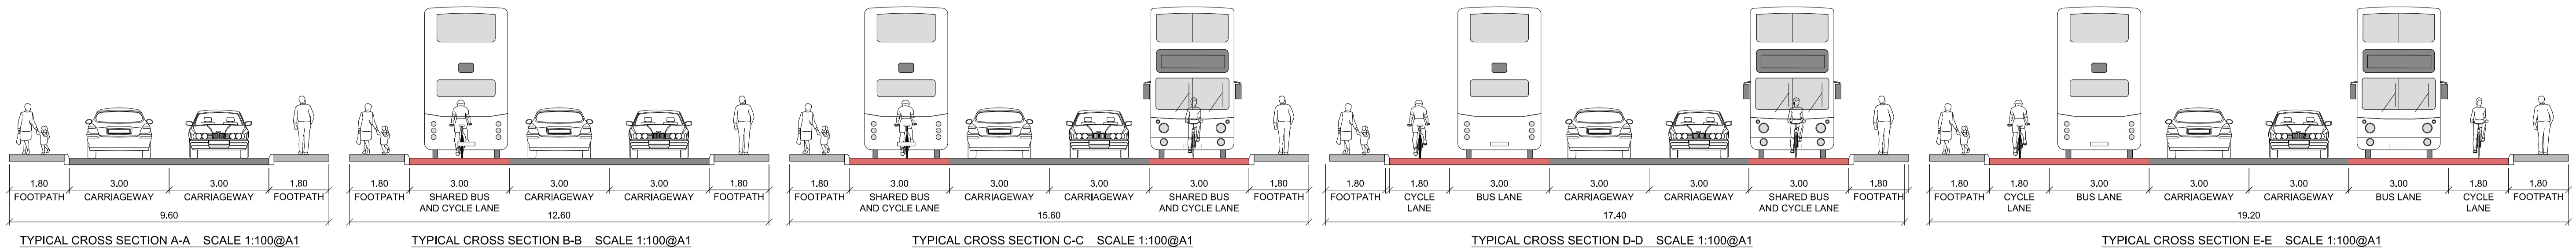


ACHIEVABLE LAYOUT

CH-0 TO CH-700	SECTION C-C
CH-700 TO CH-836	SECTION D-D

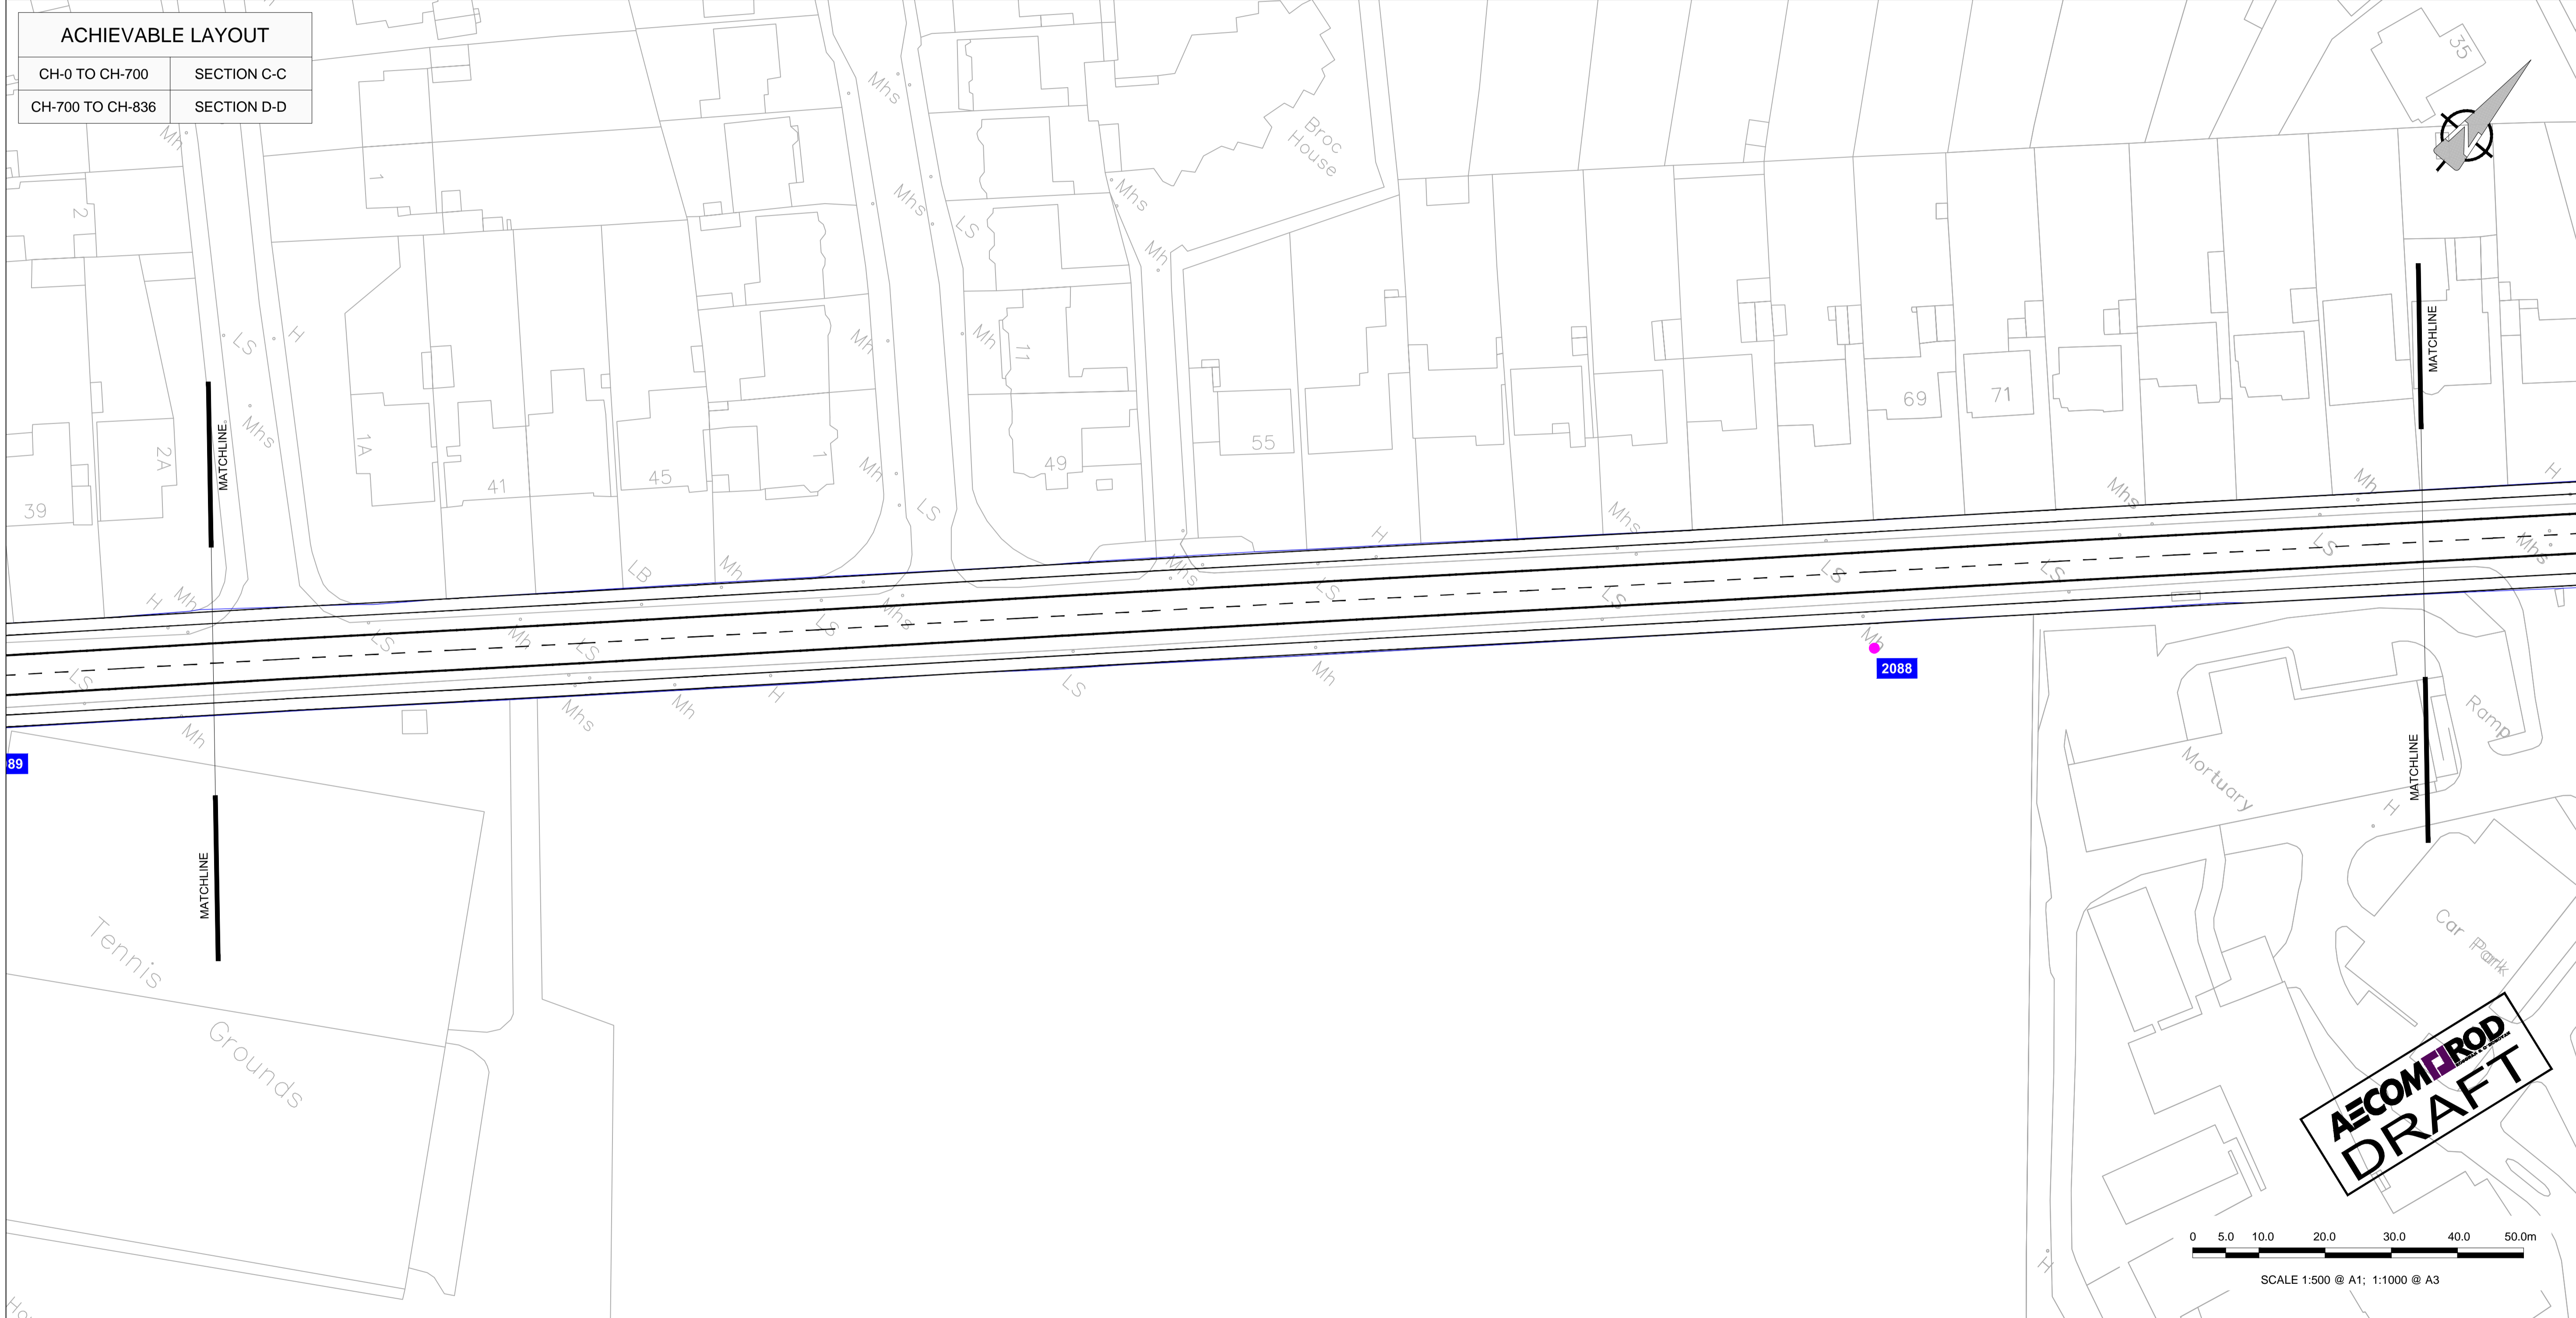

AECOM IROD
DRAFT

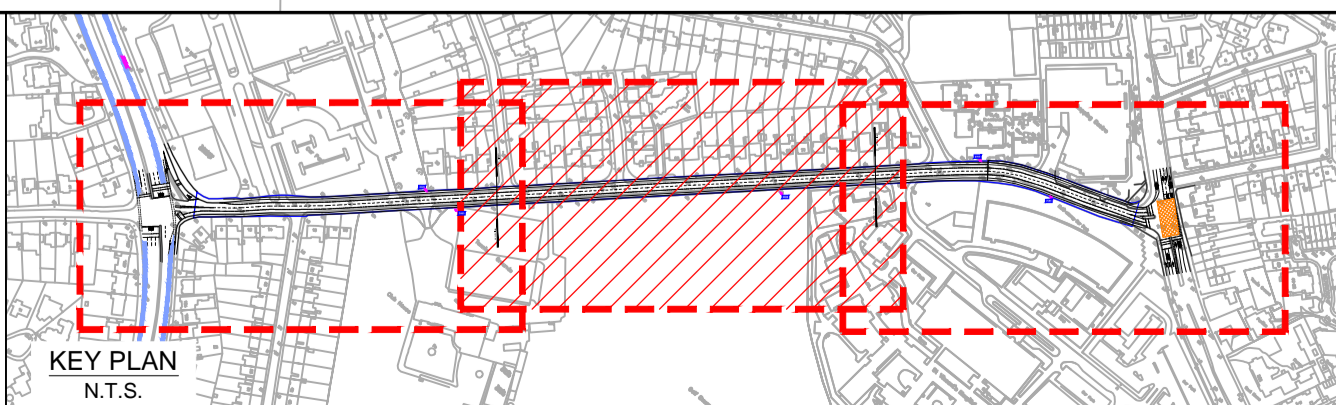

No.	Revision	Date	By	Chkd	App'd
	Stage		Date		
	PRELIMINARY				
	APPROVAL				
	TENDER				
	CONSTRUCTION				

AECOM - Roughan & O'Donovan


AECOM - Roughan & O'Donovan
4th Floor Adelphi Plaza,
George's Street Upper,
Dun Laoghaire, Co. Dublin
Tel: +353 (0)1 2383100
Fax: +353(0)1 2383199
www.aecom.com

AECOM IROD

Designed: RH Checked: -- Approved: -- Status: ROUTE OPTIONS



Project Title		NUTLEY LANE	
Drawing Title		NUTLEY LANE OPTION 1B SHEET 2 OF 3	
Drawn: SC	Job No: 60540050	Drawing No:	Rev:
Scale: 1:500 @ A1	Date: DEC. 2017	SHT_20_CT_S5_1A2.2	A

Last saved by: HANNAN (2017.12.18) - Last Picked: 2017.12.18
Filename: F:\PROJECTS\TRAFFIC - BUK\BRT\03 EXECUTION\03 CAD\02 - SHEETS (DRAWINGS)\ROUTE OPTIONS\60540050_SHT_20_CT_S5_1A_2.1.DWG

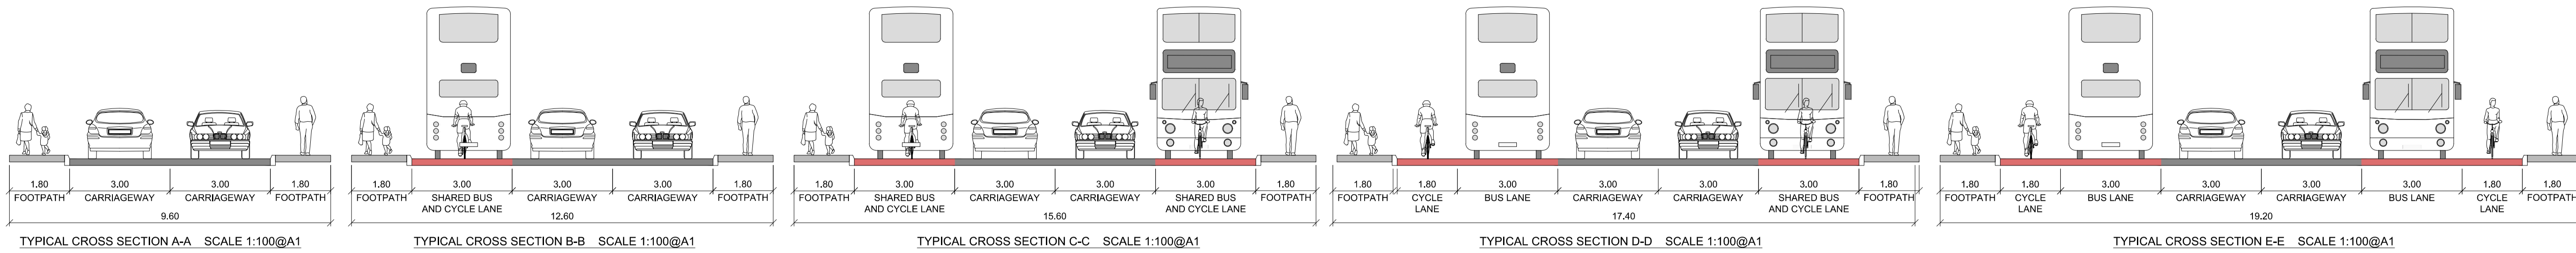


ACHIEVABLE LAYOUT

CH-0 TO CH-700	SECTION C-C
CH-700 TO CH-836	SECTION D-D

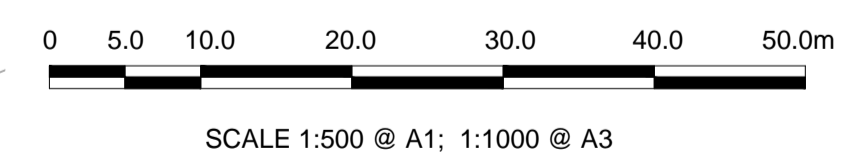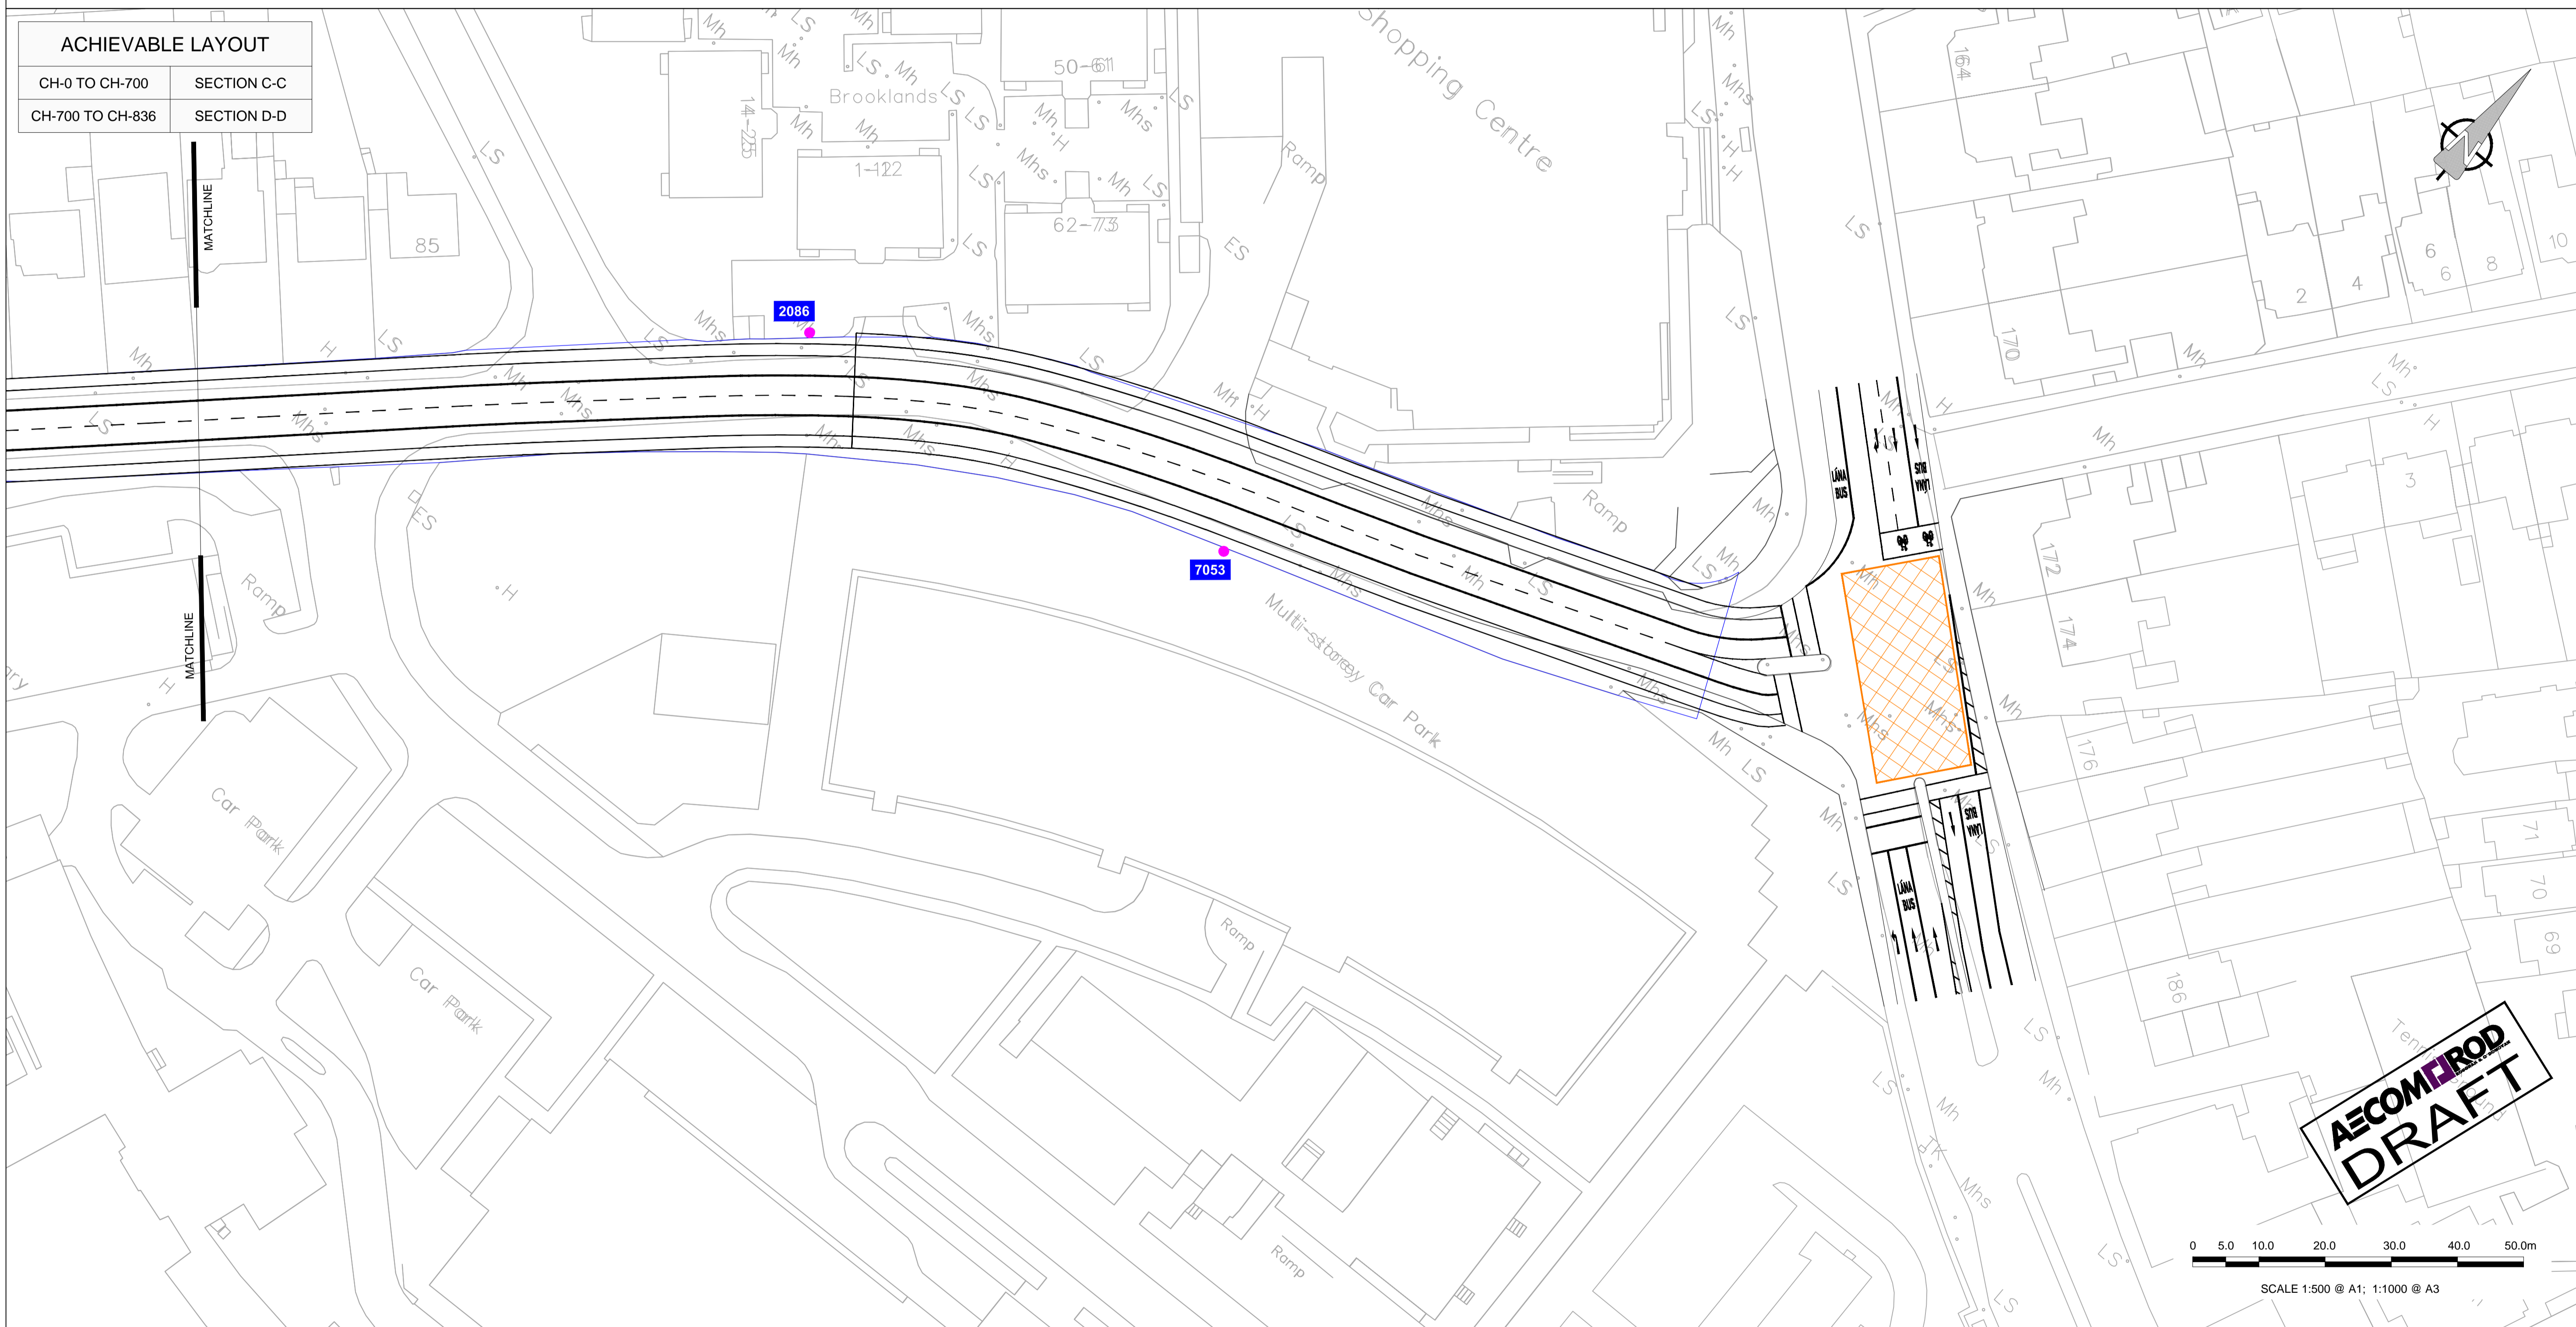

AECOM/ROD
DRAFT

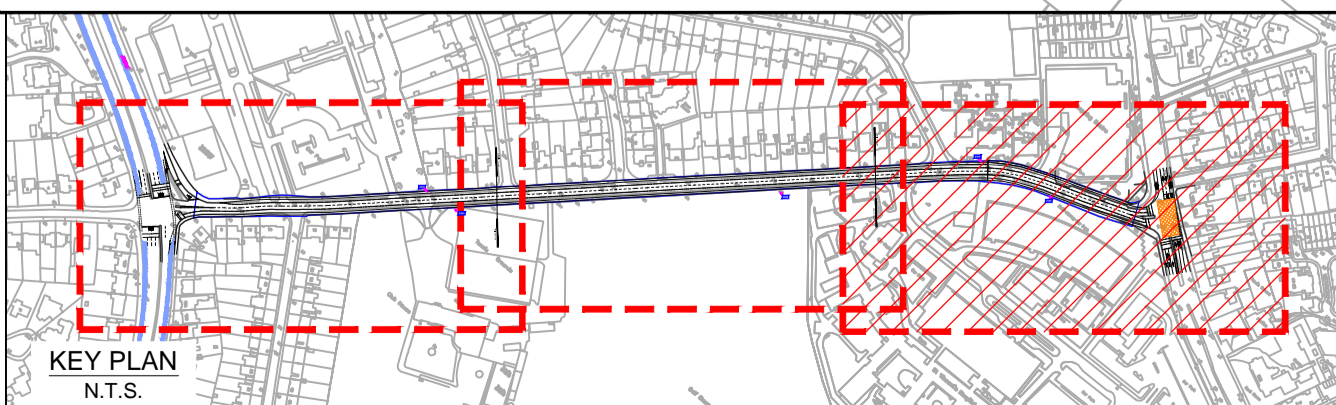

No.	Revision	Date	By	Chkd	App'd
	Stage		Date	Date	Date
	PRELIMINARY				
	APPROVAL				
	TENDER				
	CONSTRUCTION				

AECOM - Roughan & O'Donovan

AECOM - Roughan & O'Donovan
4th Floor Adelphi Plaza,
George's Street Upper,
Dun Laoghaire, Co Dublin
Tel: +353 (0)1 2383100
Fax: +353(0)1 2383199
www.aecom.com

AECOM/ROD

Designed: RH Checked: -- Approved: -- Status: ROUTE OPTIONS

Project Title		NUTLEY LANE	
Drawing Title		NUTLEY LANE OPTION 1B SHEET 3 OF 3	
Drawn: SC	Job No: 60540050	Drawing No:	Rev:
Scale: 1:500 @ A1	Date: DEC. 2017	SHT_20_CT_S5_1A2.3	A

Last saved by: HANNAN (2017.12.18) - Last Plotted: 2017.12.18
Filename: F:\PROJECTS\TRAFFIC - BKU\BRT\03 EXECUTION\03 CAD\02 - SHEETS (DRAWINGS)\ROUTE OPTIONS\60540050_SHT_20_CT_S5_1A_2.1.DWG

Ordnance Survey Ireland Licence No EN 0006514
© Ordnance Survey Ireland and Government of Ireland.

Dec 18, 2017 - 9:29pm Drawing Location: C:\Users\Hannan\appdata\local\temp\AcPublish_7068\60540050_SHT_20_CT_S5_1A_2.1.dwg

DO NOT SCALE USE FIGURED DIMENSIONS ONLY