

UCD Ballsbridge to City
Centre Route 14 – Baggot
Street Upper
Work in Progress

Baggot Street Traders Meeting

Wednesday 27th November 2019


Baggot Street Upper Proposed Layout

WORK IN PROGRESS

Baggot Street Traders

WORK-IN-PROGRESS

MAP 02

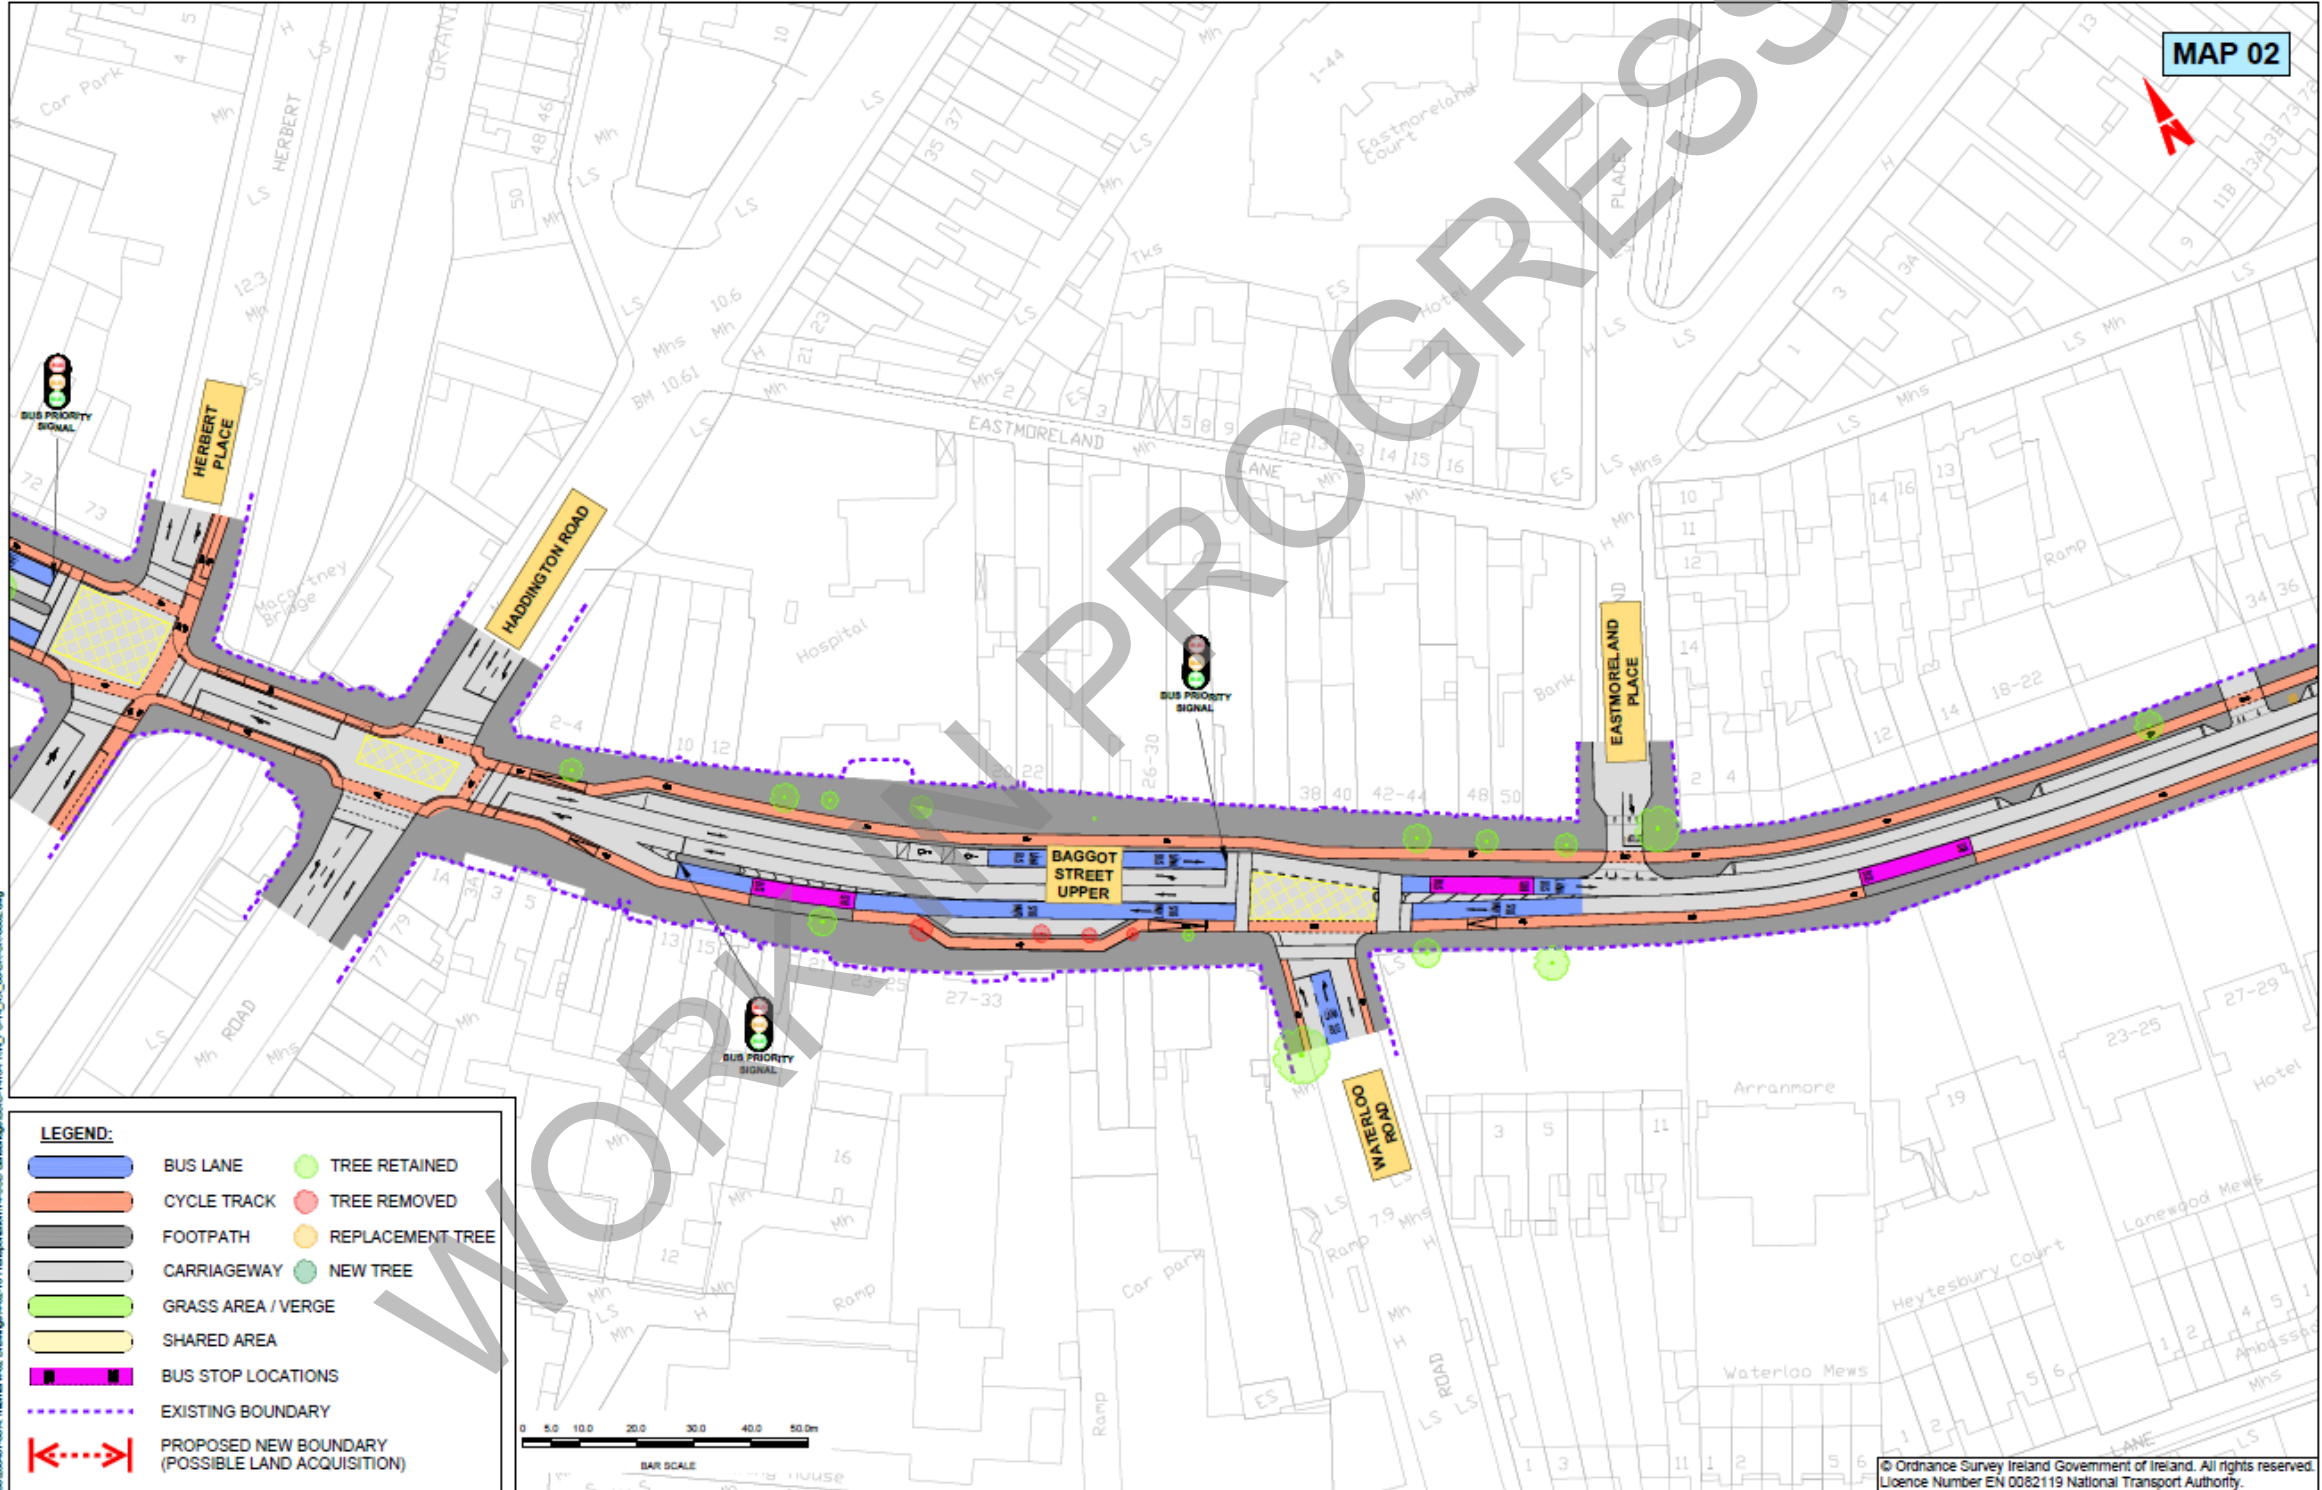

C:\Users\paul\Documents\202001_001_001\Internal\402_Drawing\402-161-Transport\01\4-LUCD-Reliance\BCID-1415-PRW_PC-14_JX_00-DR-CR-0002.dwg
 Project Ireland 2040 Building Better Future

LEGEND:

- BUS LANE
- CYCLE TRACK
- FOOTPATH
- CARRIAGEWAY
- GRASS AREA / VERGE
- SHARED AREA
- BUS STOP LOCATIONS
- EXISTING BOUNDARY
- PROPOSED NEW BOUNDARY (POSSIBLE LAND ACQUISITION)
- TREE RETAINED
- TREE REMOVED
- REPLACEMENT TREE
- NEW TREE

1. This drawing is the property of the National Transport Authority (NTA) and is not to be reproduced, stored in a retrieval system, or transmitted in any form or by any means, electronic, mechanical, photocopying, recording, or by any information storage and retrieval system, without the prior written permission of the NTA.

2. The drawing is to be used for the design and construction of the proposed bus lane and cycle track only. It is not to be used for any other purpose without the prior written permission of the NTA.



Rev	Date	Drn	Chkd	Apprd	Description
POI	NOV. 19	BM	BB	BS	SCHEME CONCEPT

Date: NOV 19
 Scale: 1:500 @ A1
 1:1000 @ A3
 Programme Code: BCID
 Originator Code: 1415
 GMS Code: 268401-00

BUSCONNECTS INFRASTRUCTURE DUBLIN
 ROUTE 14
 UCD, BALLSBRIDGE TO CITY CENTRE
 GENERAL ARRANGEMENT

Drawing File Name: BCID-1415-PRW_PC-14_JX_00-DR-CR-0002
 Sheet Number: 02 of 11
 Status: B2
 Rev: POI

WORK IN PROGRESS

Baggot Street Traders WORK-IN-PROGRESS

**BUS
CONNECTS**

TRANSFORMING CITY BUS SERVICES



Baggot Street Traders WORK-IN-PROGRESS

BUS CONNECTS

TRANSFORMING CITY BUS SERVICES

