


Ordnance Survey Ireland Licence No EN 0033316
 ©Ordnance Survey Ireland Government of Ireland



Charlestown To Finglas

Key Plan

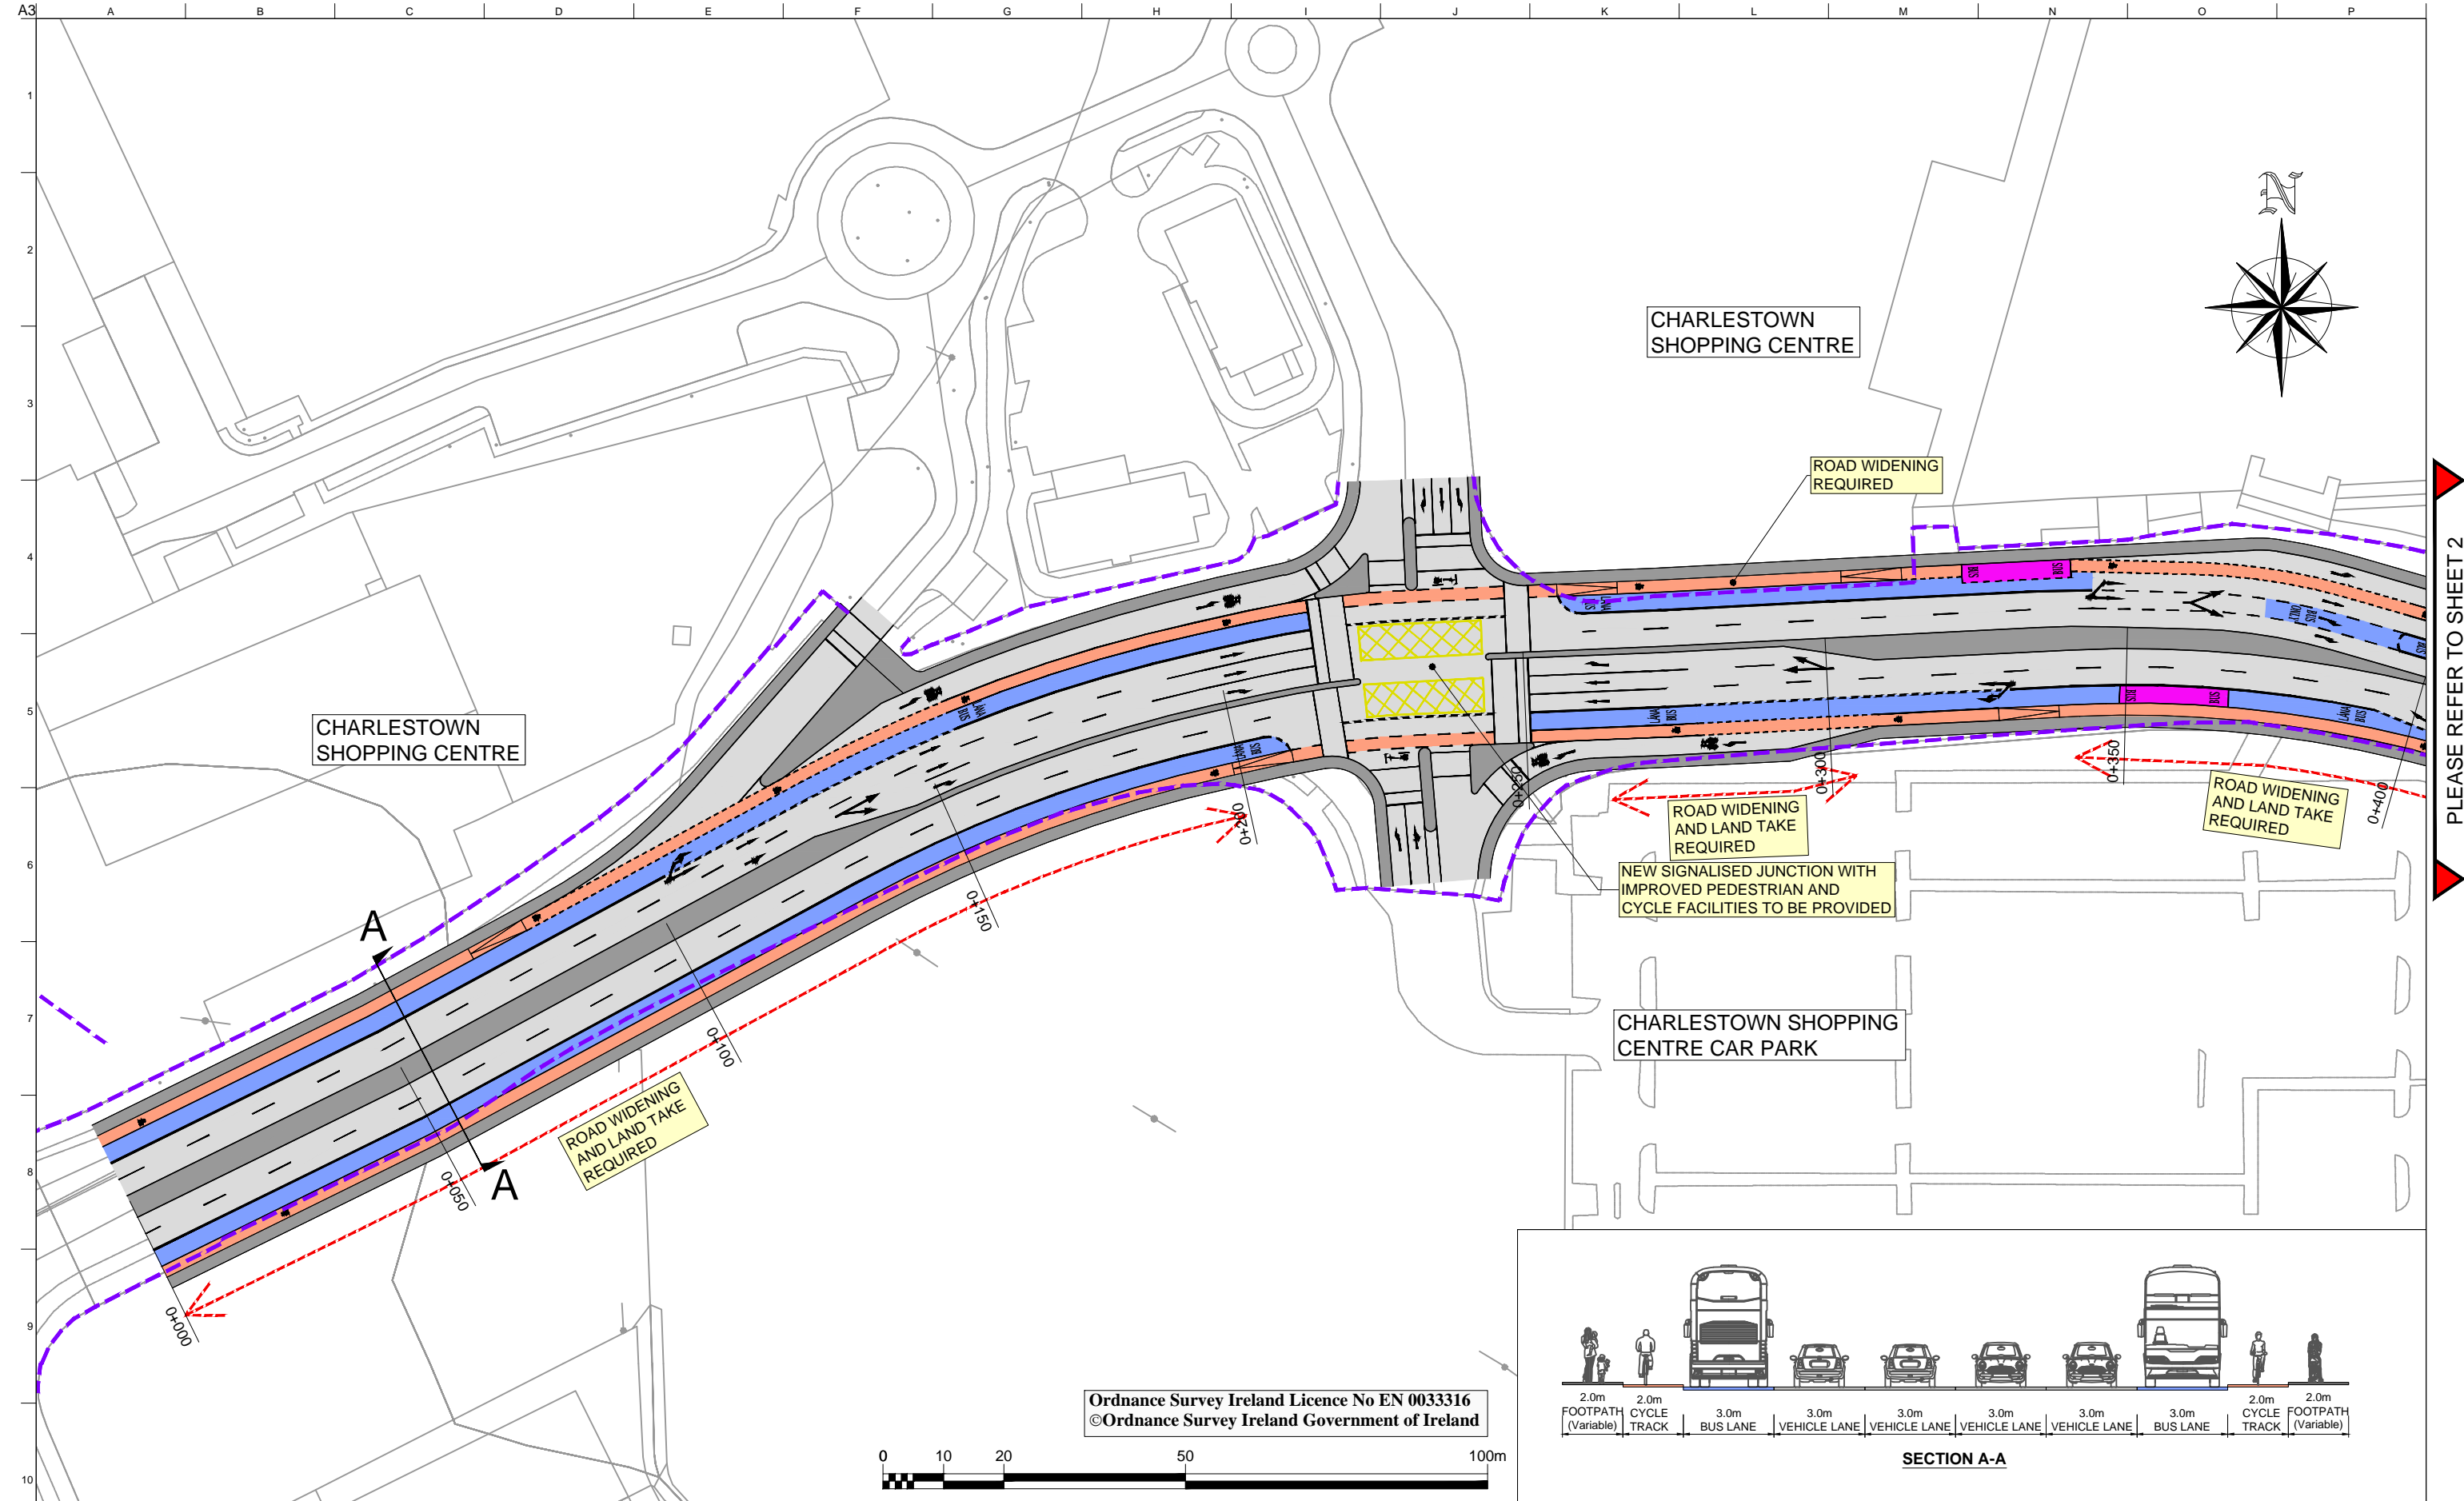

PLEASE REFER TO SHEET 2

Ordnance Survey Ireland Licence No EN 0033316
©Ordnance Survey Ireland Government of Ireland

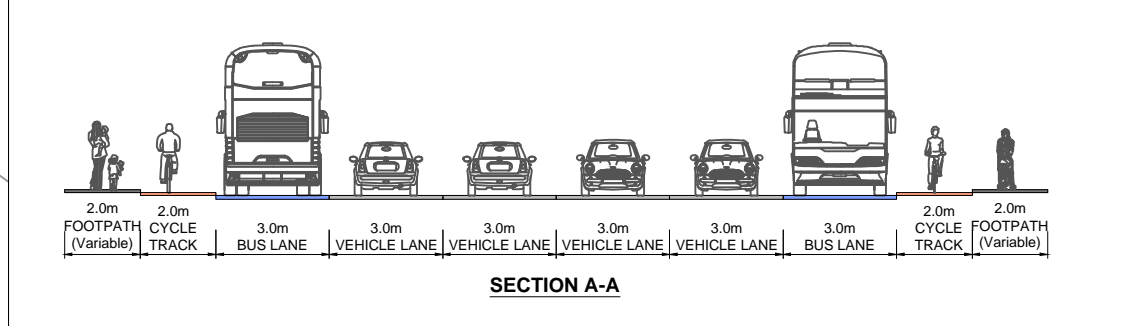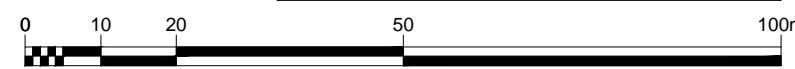


LEGEND	
NEW CARRIAGEWAY	
NEW BUS LANE	
BUS STOP LOCATION	
NEW CYCLE TRACK / LANE	
NEW FOOTPATH	
NEW GRASS AREA / VERGE	
EXISTING BOUNDARY	
POSSIBLE LAND ACQUISITION	



Charlestown To Finglas



Sheet 1 of 6

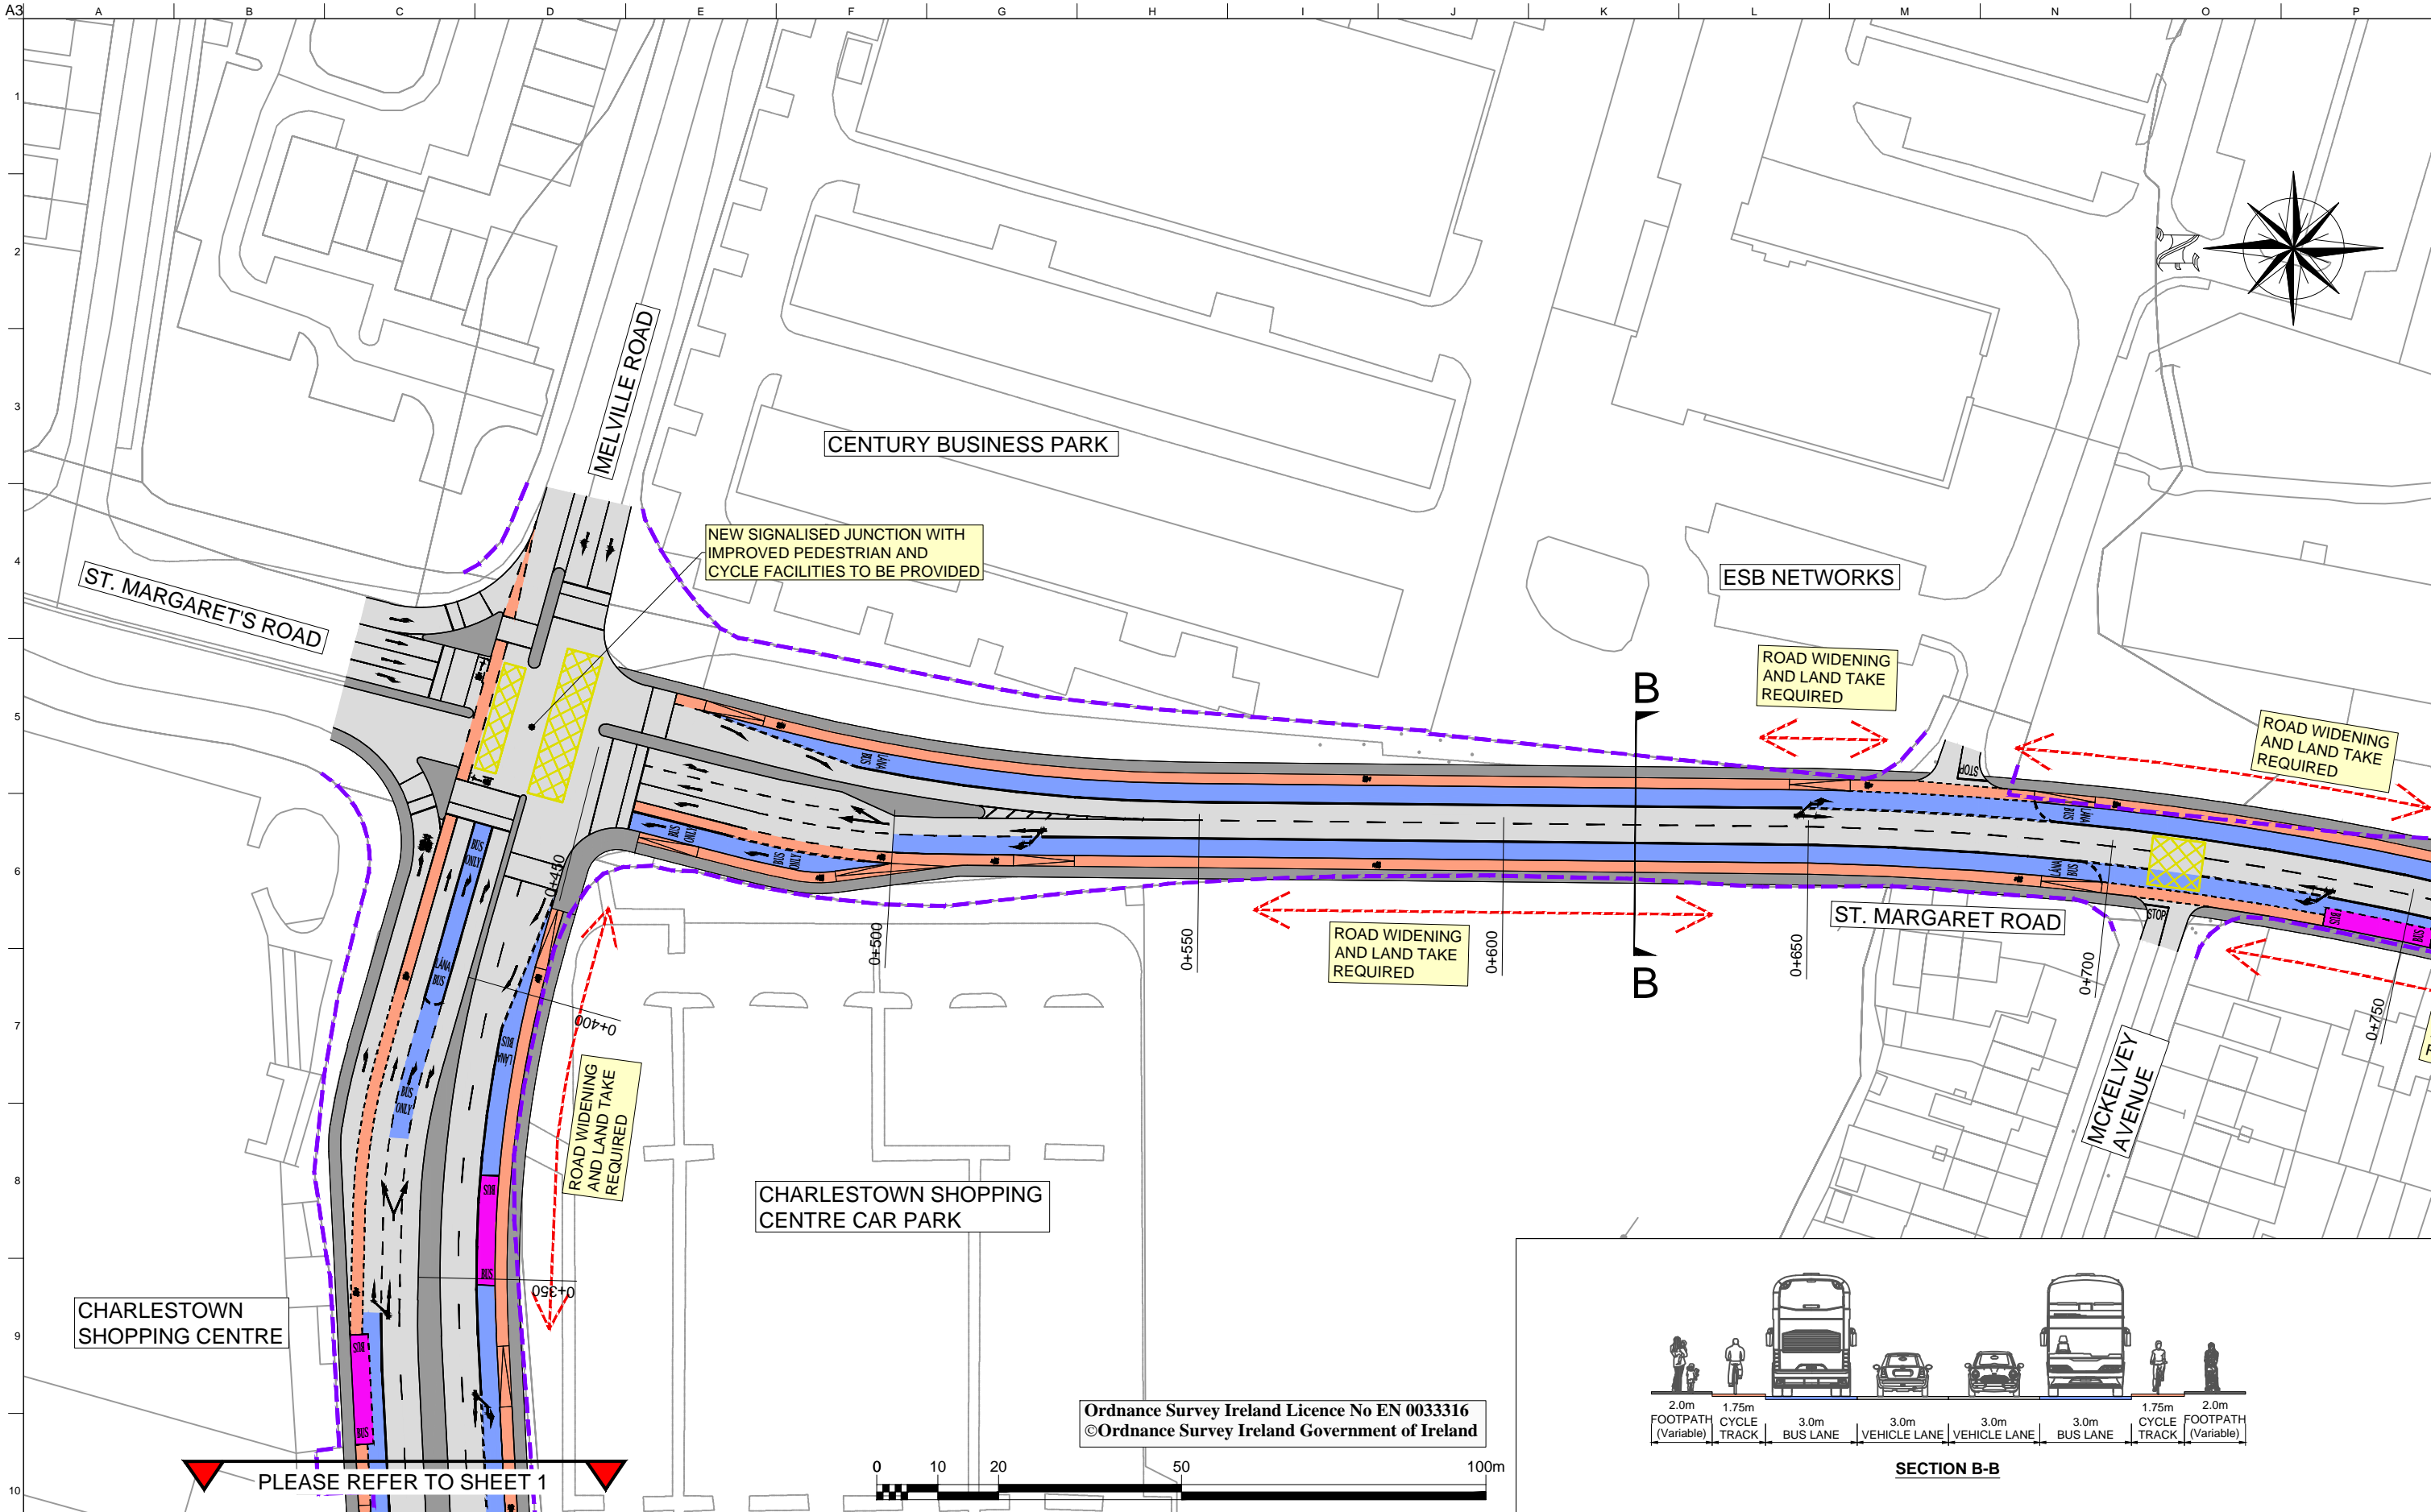

PLEASE REFER TO SHEET 3


PLEASE REFER TO SHEET 1

Ordnance Survey Ireland Licence No EN 0033316
©Ordnance Survey Ireland Government of Ireland

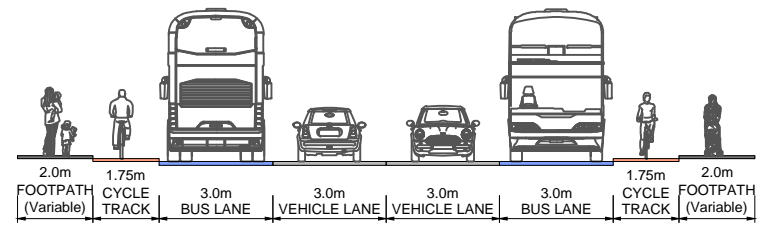
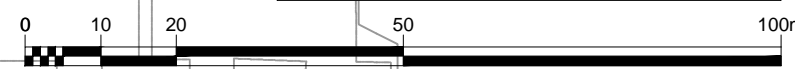


SECTION B-B

LEGEND	
NEW CARRIAGEWAY	
NEW BUS LANE	
BUS STOP LOCATION	
NEW CYCLE TRACK / LANE	
NEW FOOTPATH	
NEW GRASS AREA / VERGE	
EXISTING BOUNDARY	
POSSIBLE LAND ACQUISITION	


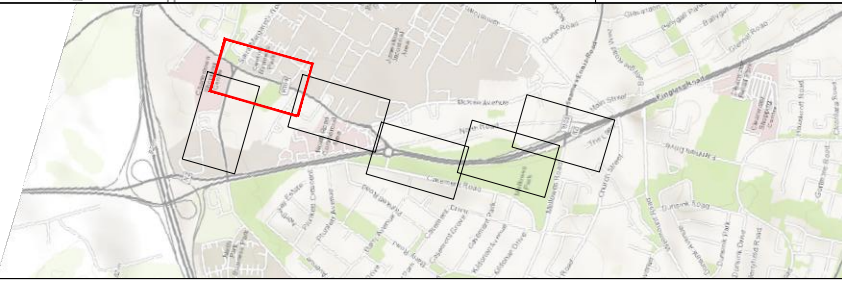


Charlestown To Finglas
Sheet 2 of 6

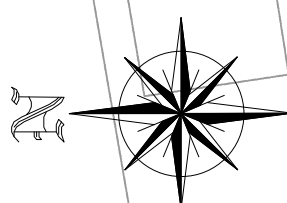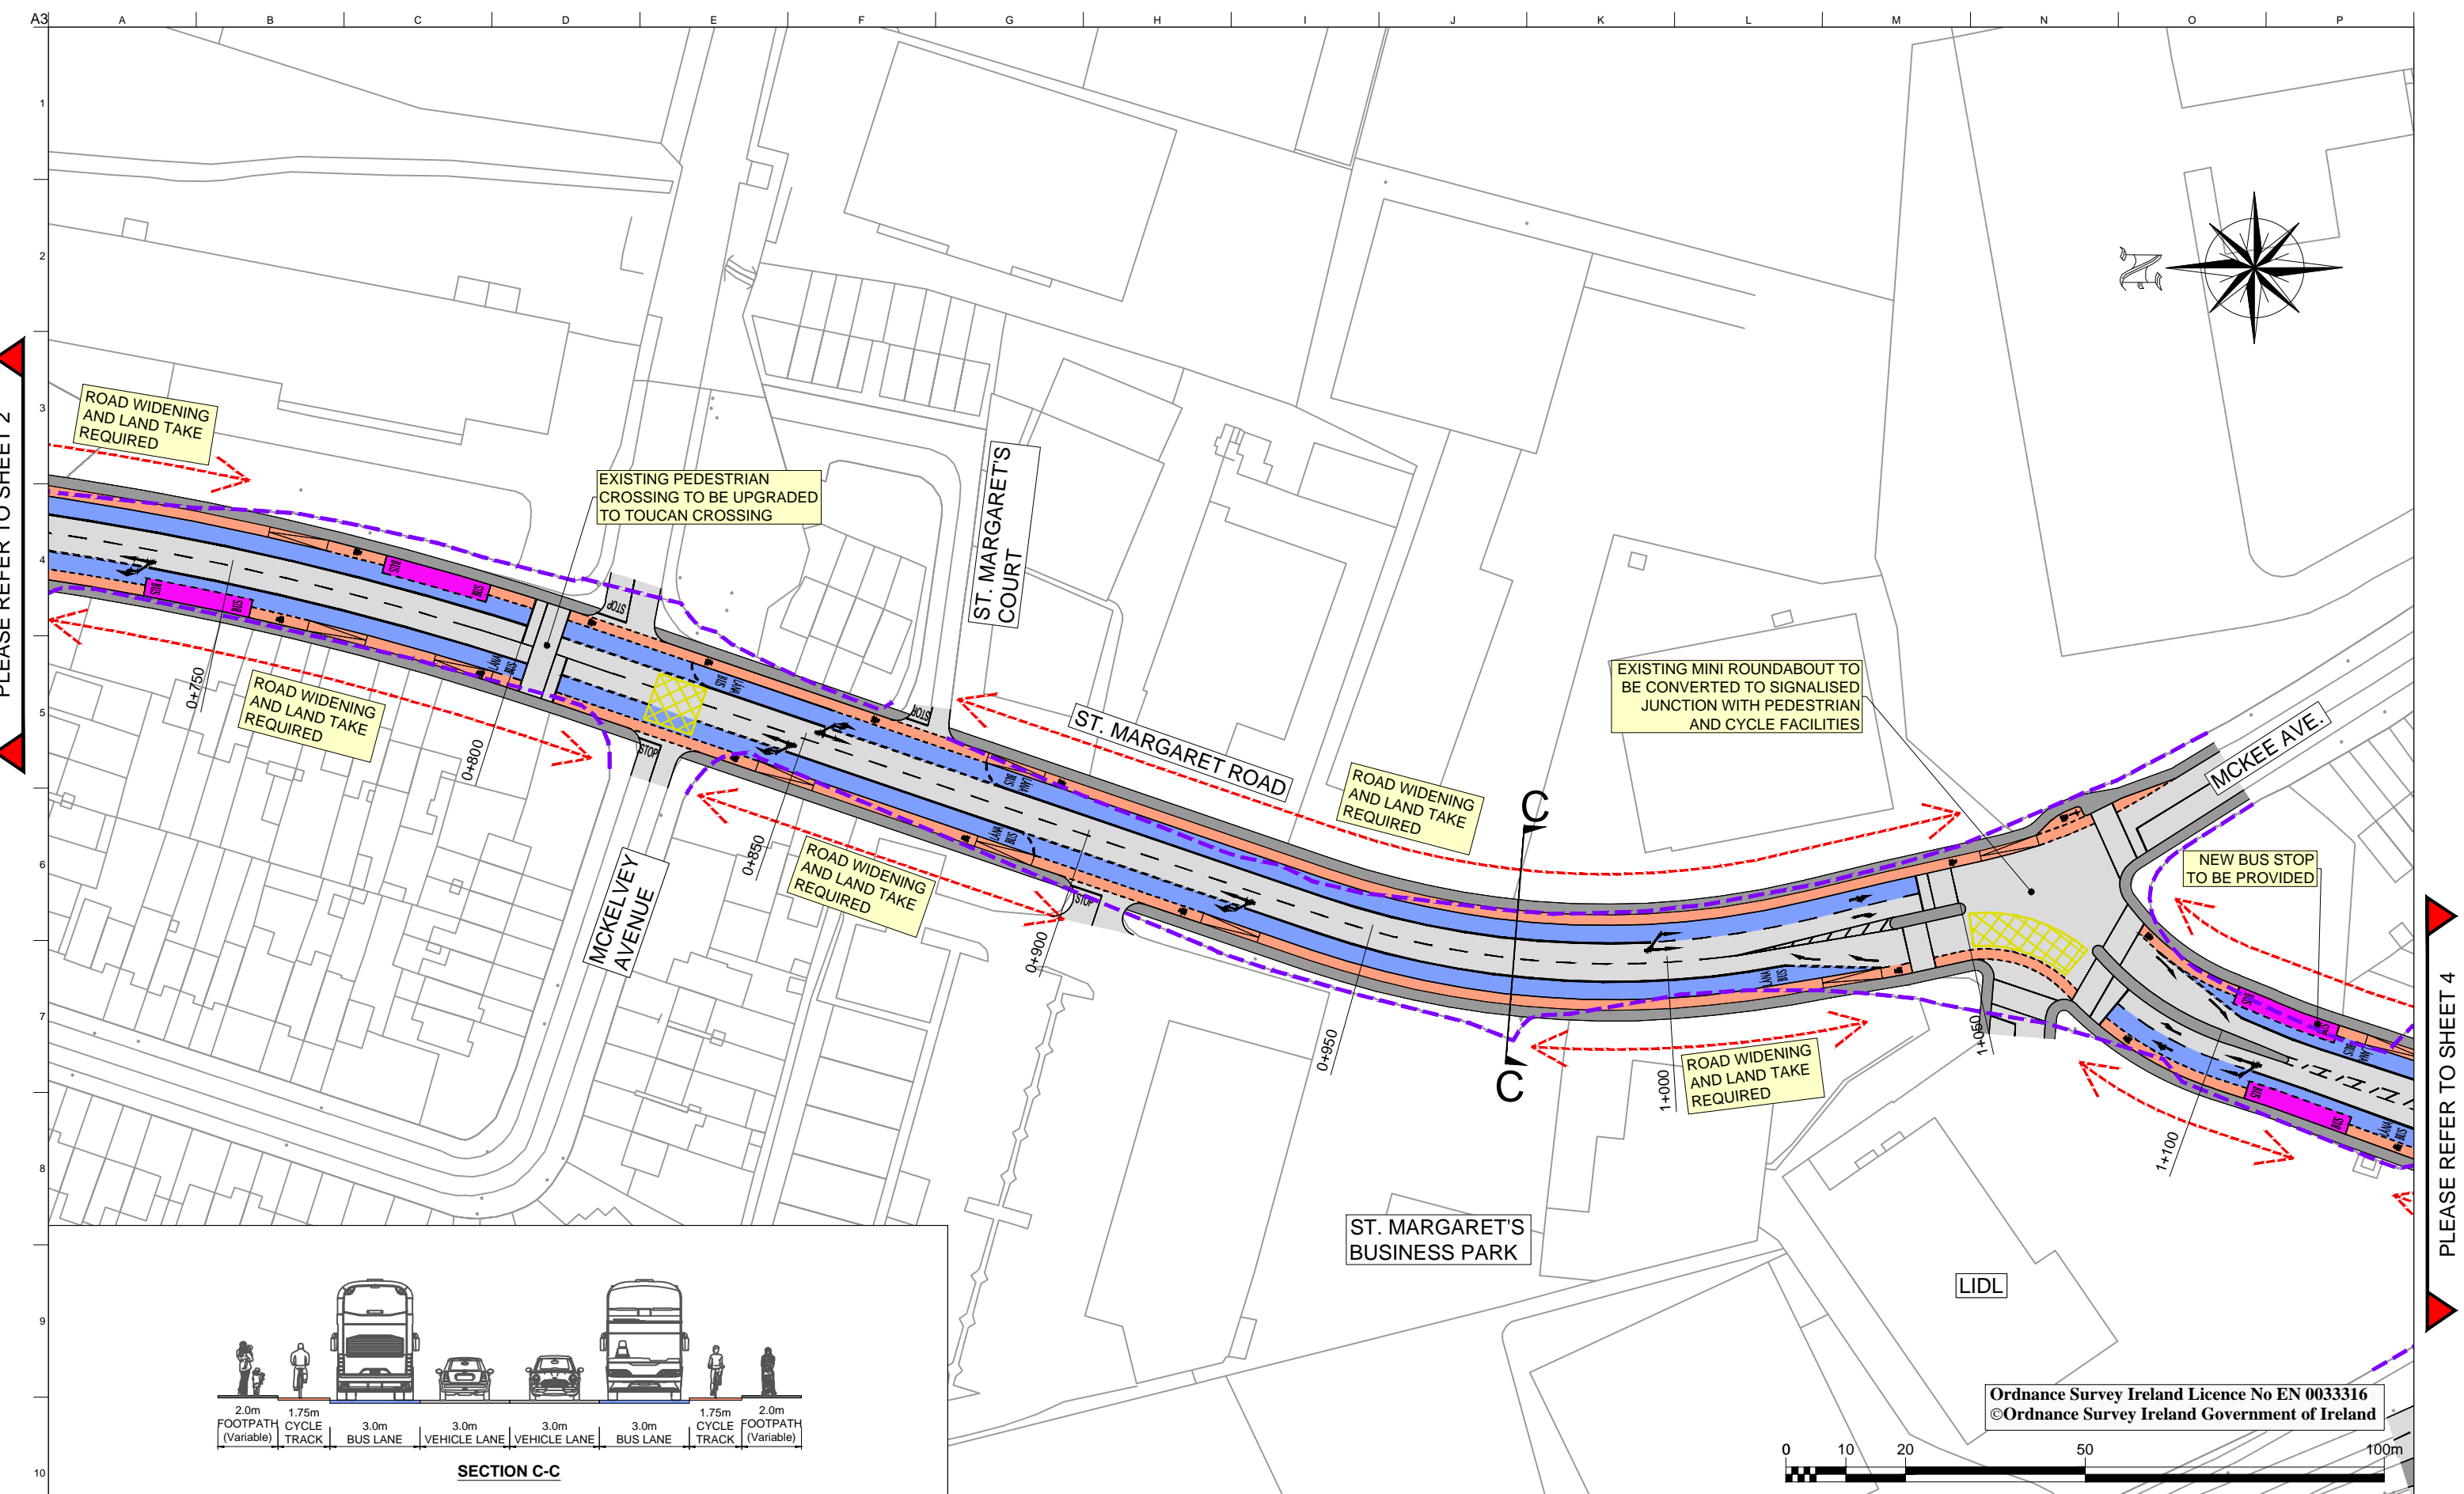

PLEASE REFER TO SHEET 2

PLEASE REFER TO SHEET 4

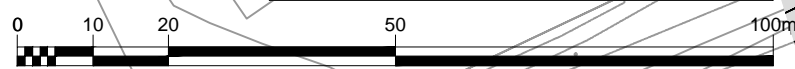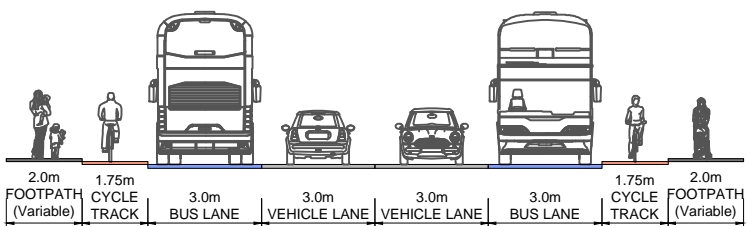


Ordnance Survey Ireland Licence No EN 0033316
©Ordnance Survey Ireland Government of Ireland

LEGEND	
NEW CARRIAGEWAY	
NEW BUS LANE	
BUS STOP LOCATION	
NEW CYCLE TRACK / LANE	
NEW FOOTPATH	
NEW GRASS AREA / VERGE	
EXISTING BOUNDARY	
POSSIBLE LAND ACQUISITION	




Charlestown To Finglas
Sheet 3 of 6

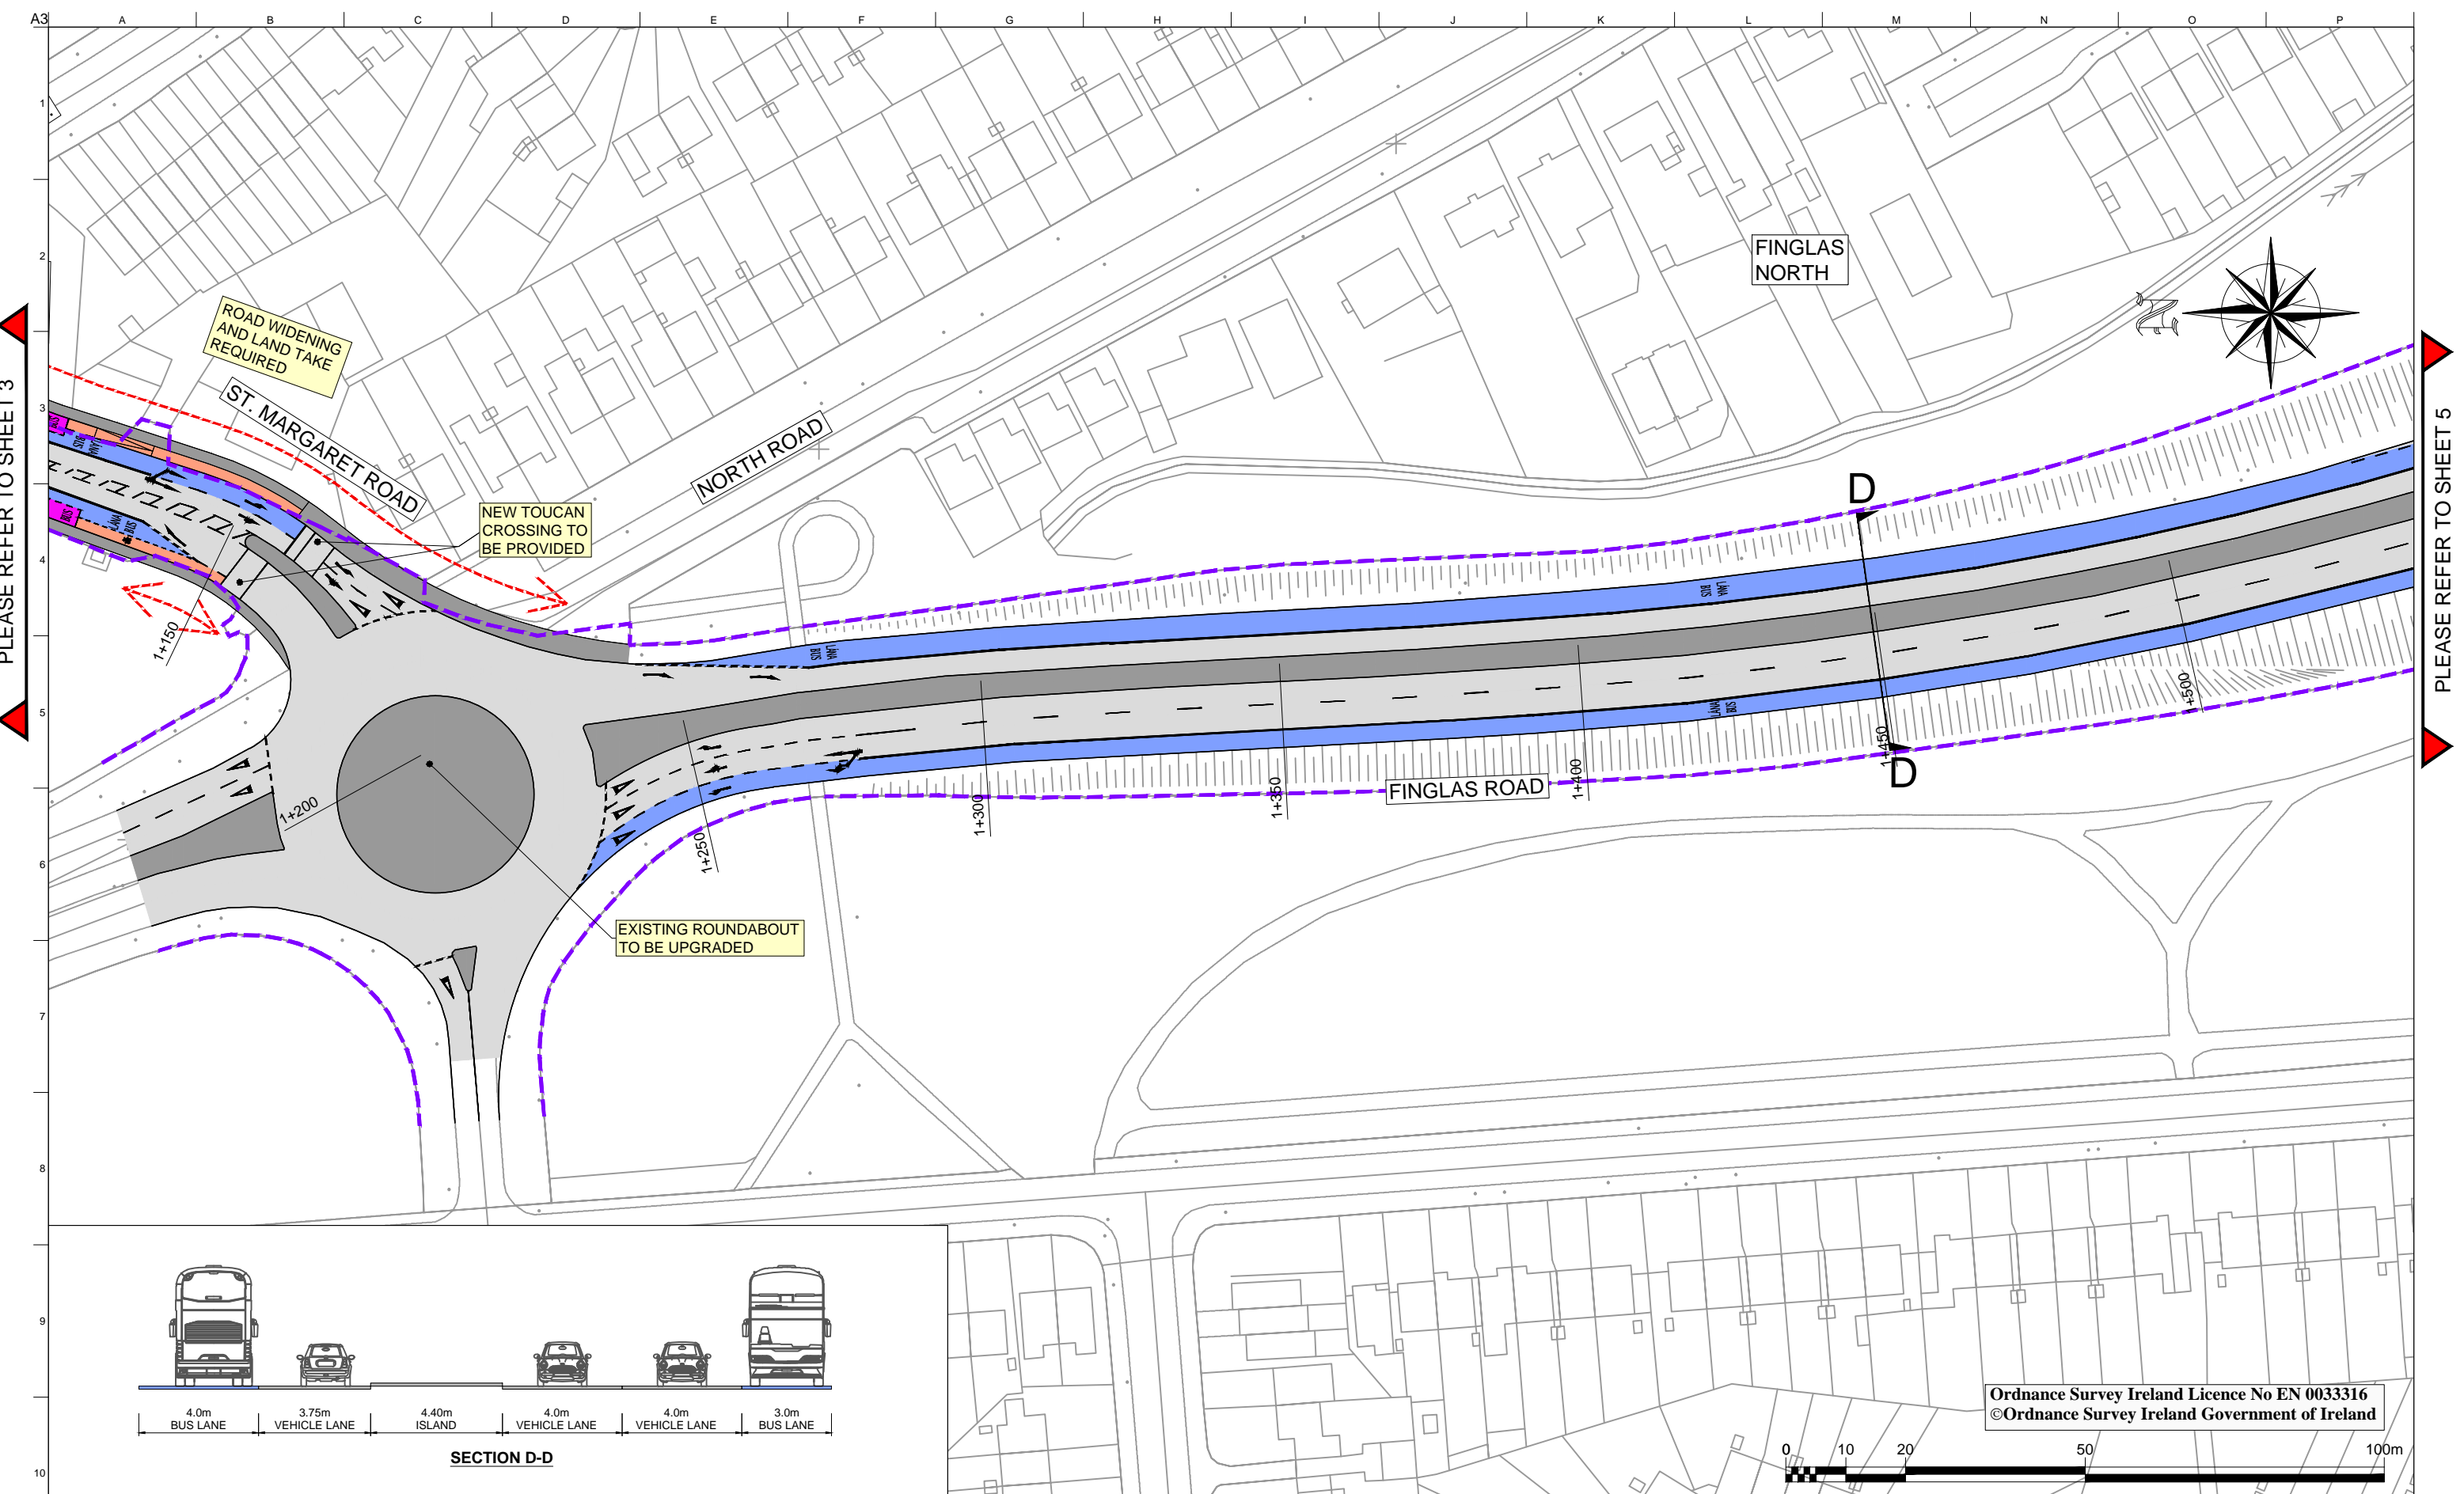


PLEASE REFER TO SHEET 3

PLEASE REFER TO SHEET 5

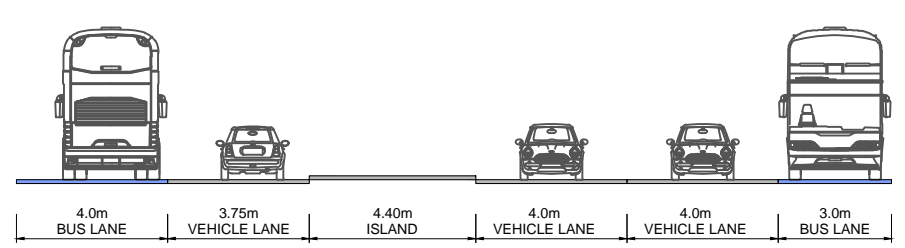


SECTION D-D

Ordnance Survey Ireland Licence No EN 0033316
© Ordnance Survey Ireland Government of Ireland

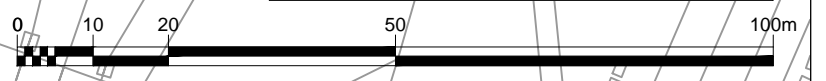


LEGEND	
NEW CARRIAGEWAY	
NEW BUS LANE	
BUS STOP LOCATION	
NEW CYCLE TRACK / LANE	
NEW FOOTPATH	
NEW GRASS AREA / VERGE	
EXISTING BOUNDARY	
POSSIBLE LAND ACQUISITION	

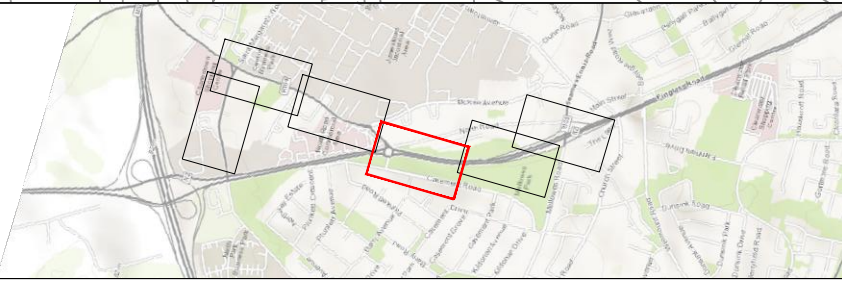

Charlestown To Finglas


Sheet 4 of 6

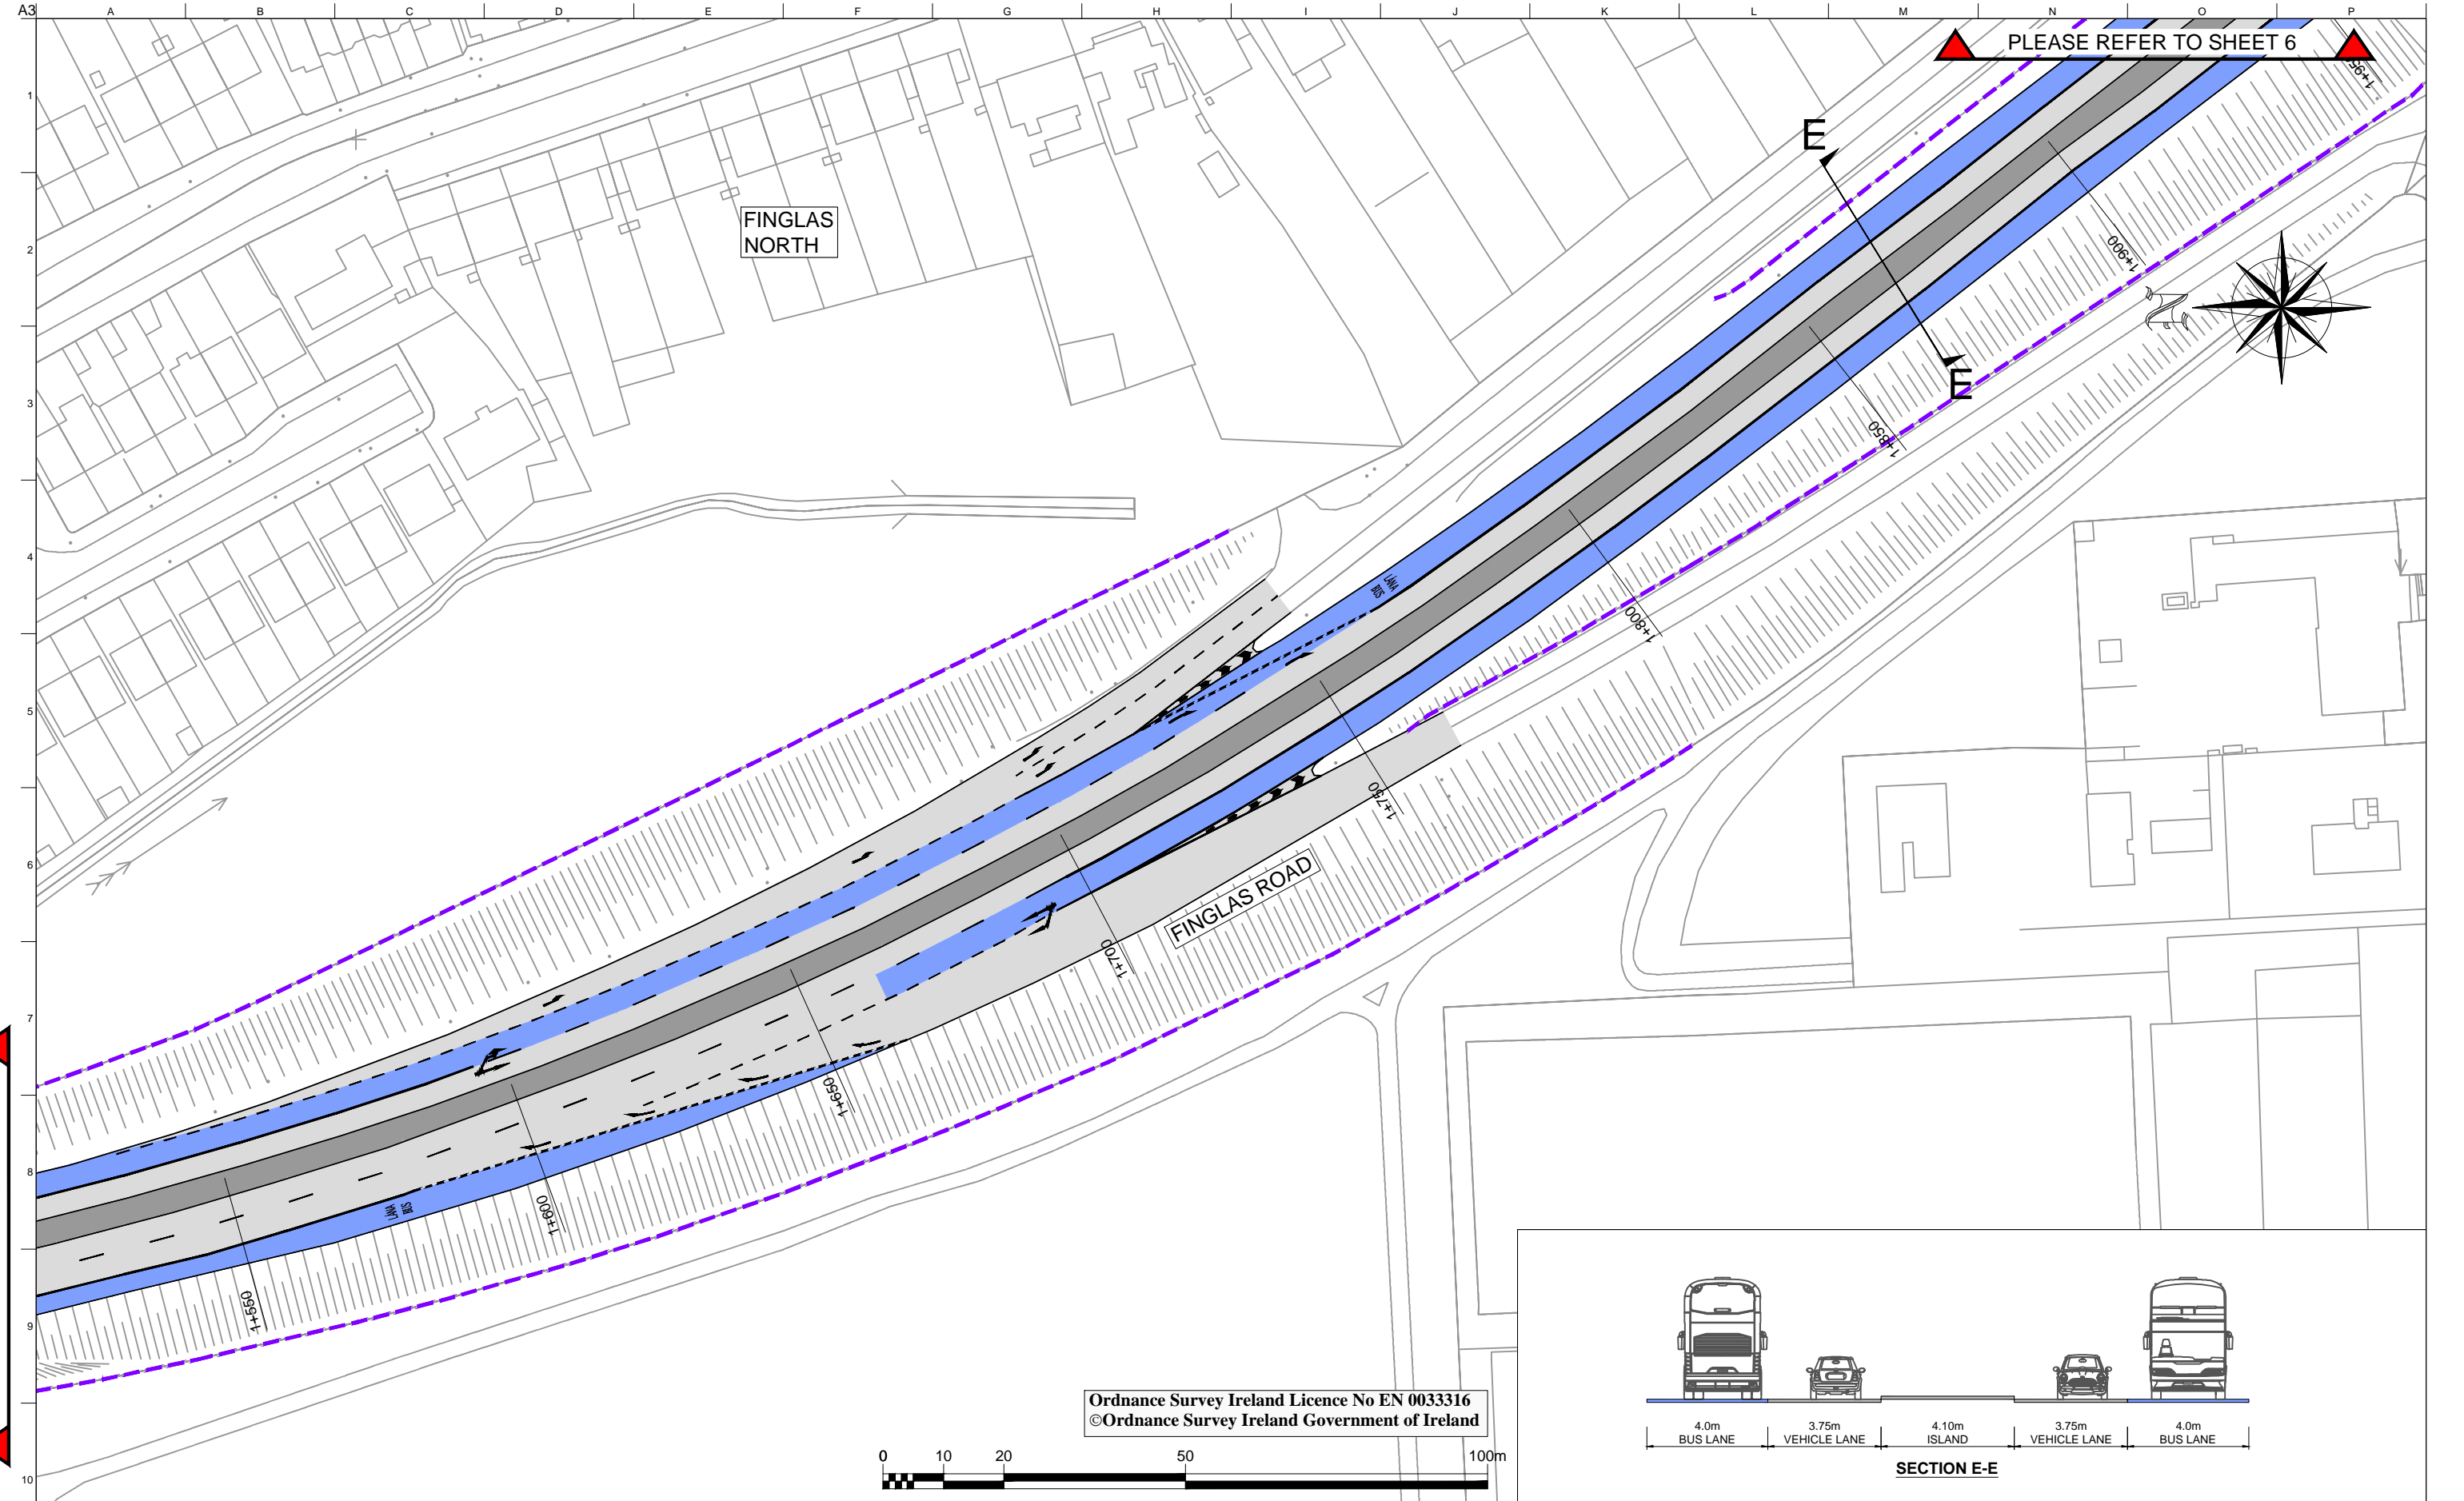


PLEASE REFER TO SHEET 6

PLEASE REFER TO SHEET 4


Ordnance Survey Ireland Licence No EN 0033316
©Ordnance Survey Ireland Government of Ireland

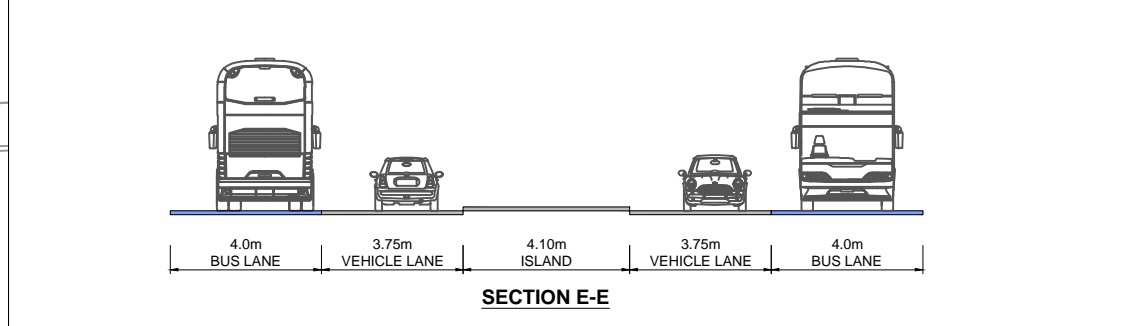


LEGEND	
NEW CARRIAGEWAY	
NEW BUS LANE	
BUS STOP LOCATION	
NEW CYCLE TRACK / LANE	
NEW FOOTPATH	
NEW GRASS AREA / VERGE	
EXISTING BOUNDARY	
POSSIBLE LAND ACQUISITION	

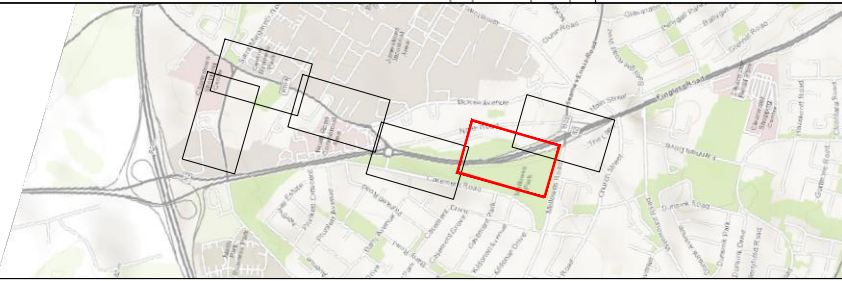


Charlestown To Finglas
Sheet 5 of 6

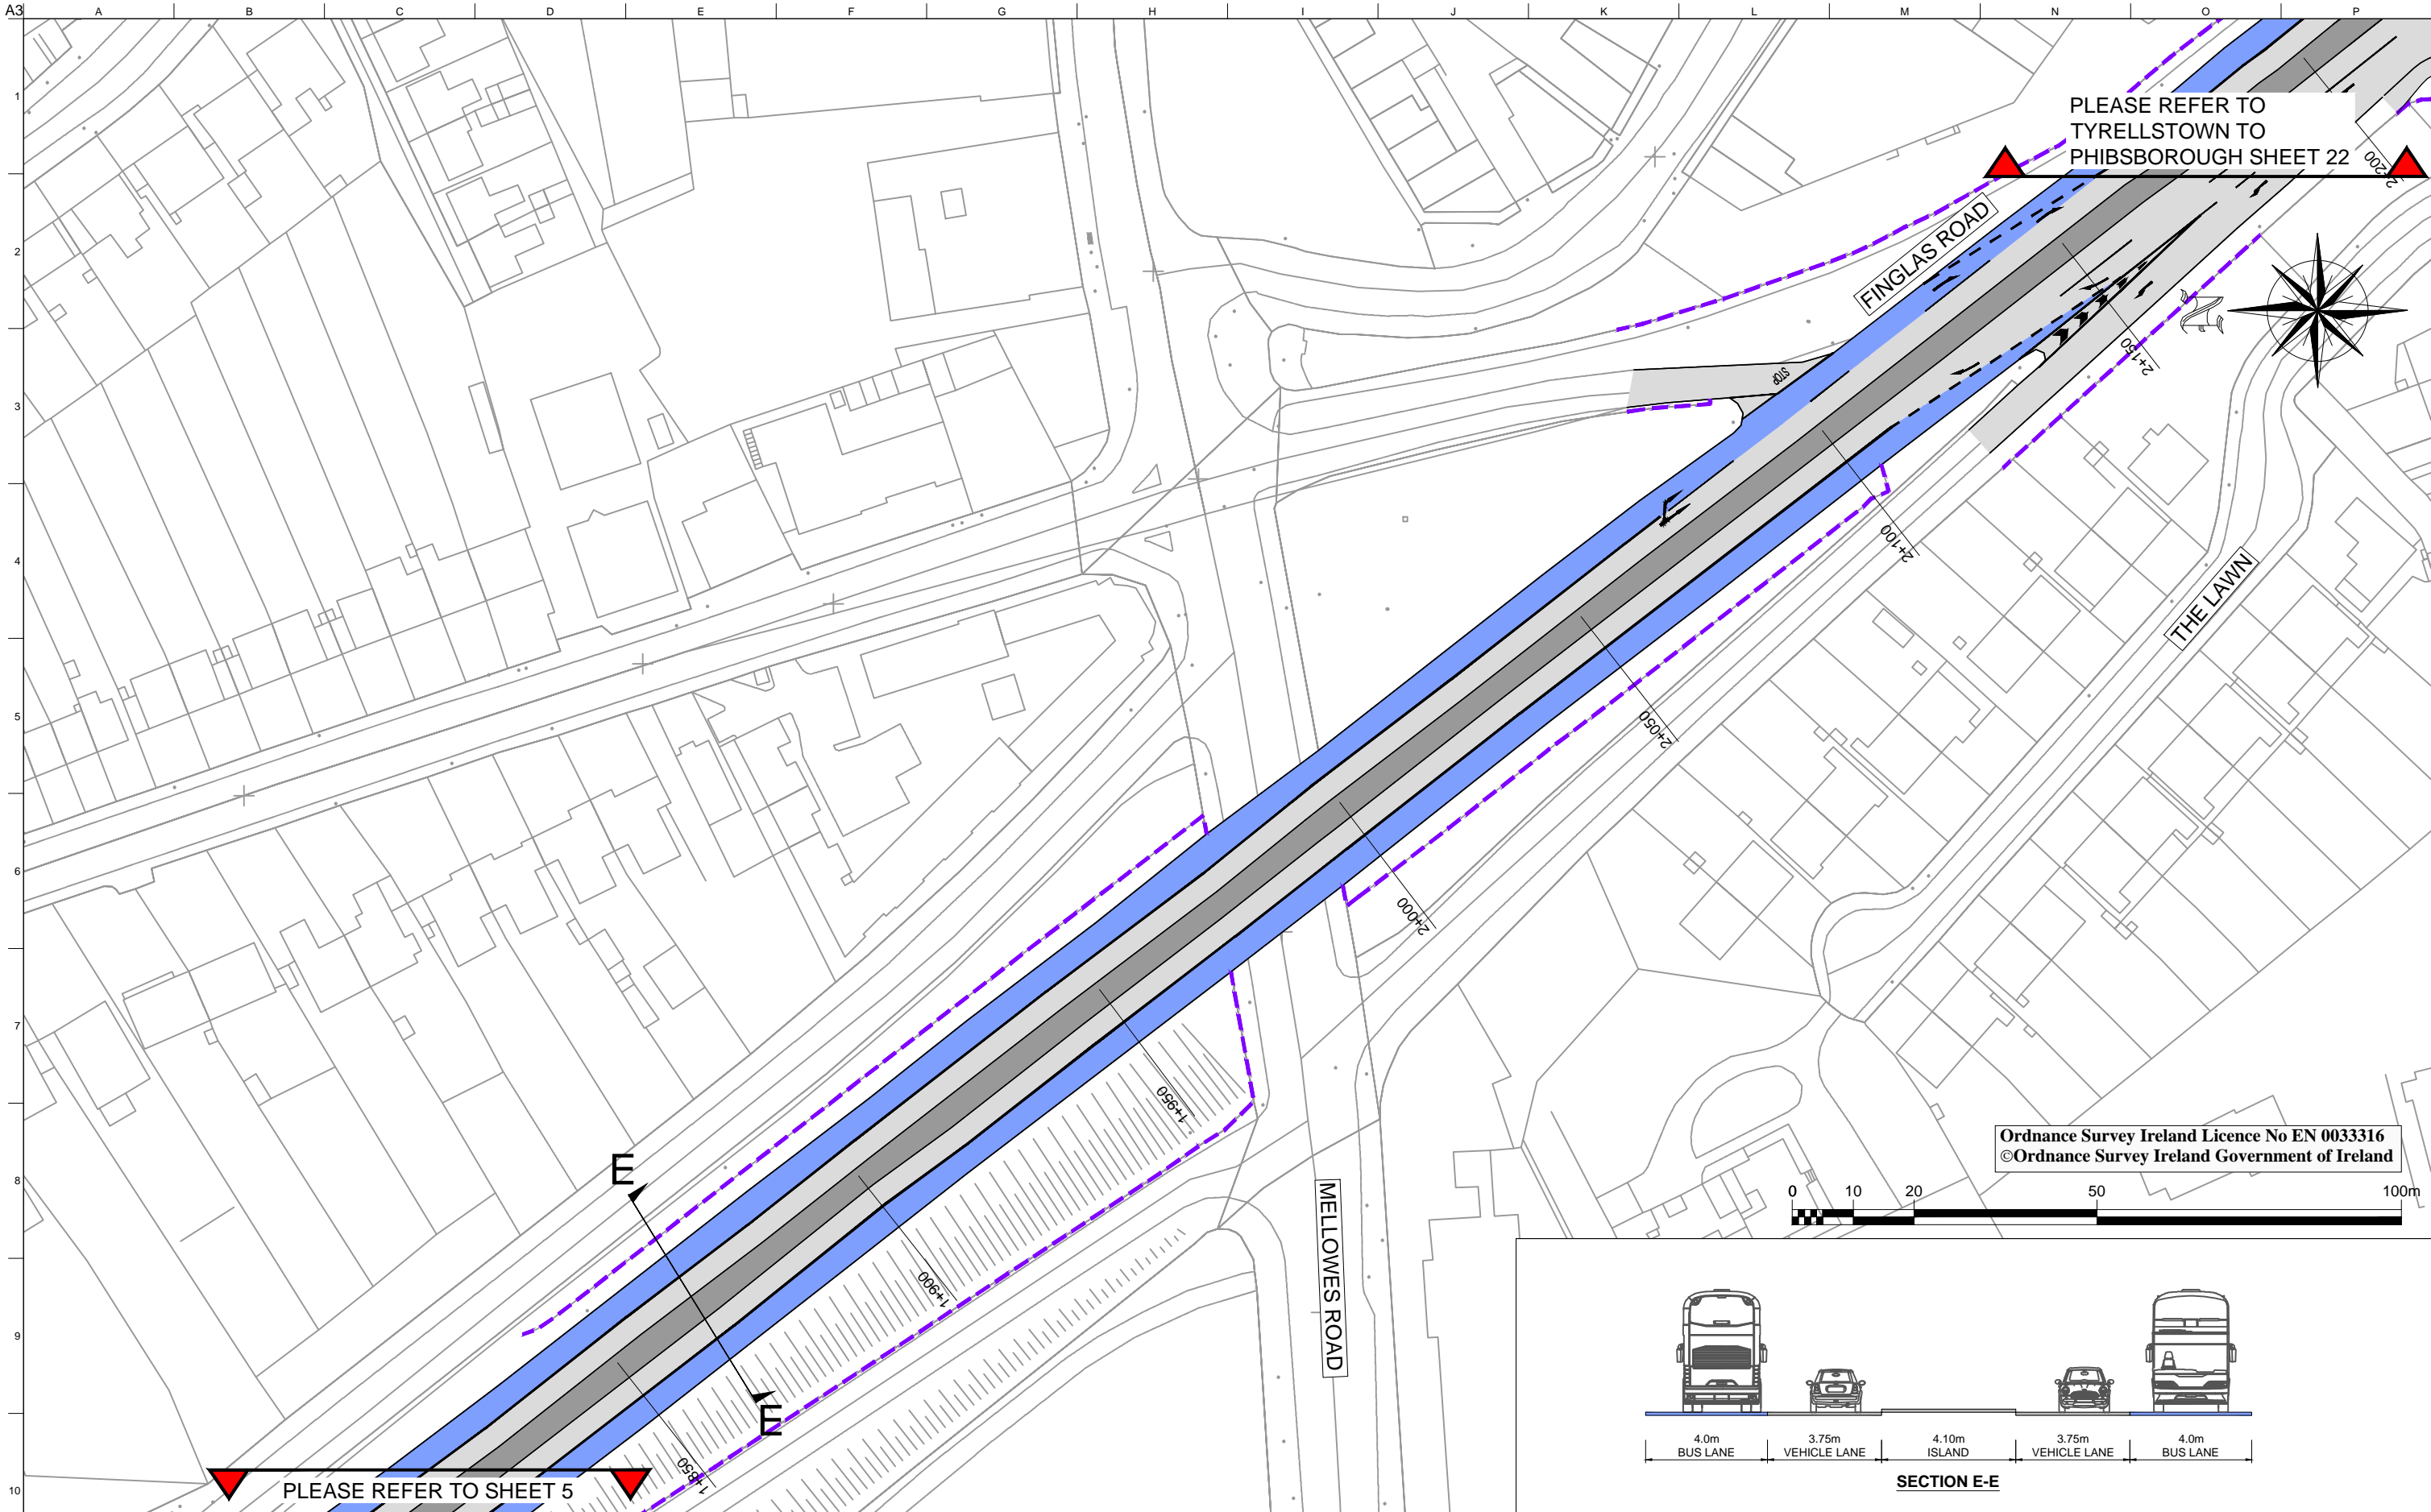

Ordnance Survey Ireland Licence No EN 0033316
 ©Ordnance Survey Ireland Government of Ireland

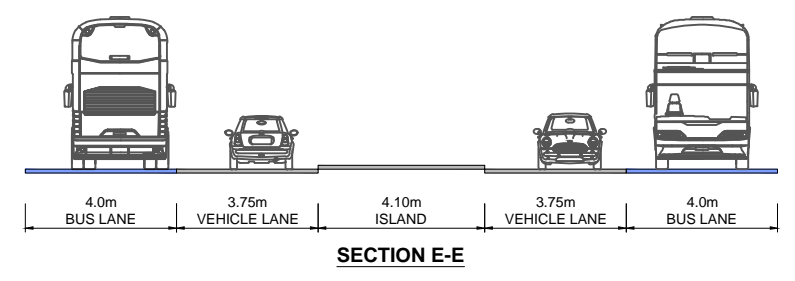

LEGEND	
NEW CARRIAGEWAY	
NEW BUS LANE	
BUS STOP LOCATION	
NEW CYCLE TRACK / LANE	
NEW FOOTPATH	
NEW GRASS AREA / VERGE	
EXISTING BOUNDARY	
POSSIBLE LAND ACQUISITION	

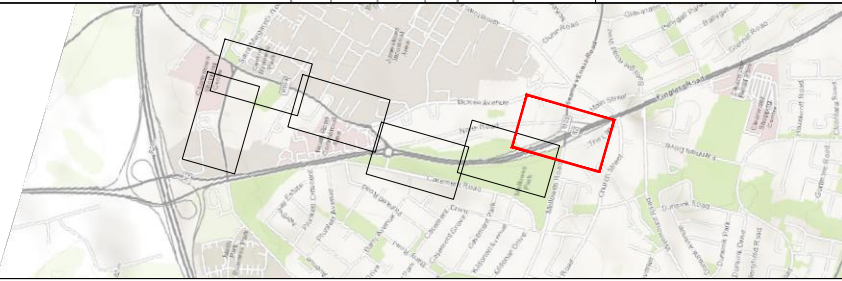

Charlestown To Finglas
 Sheet 6 of 6