
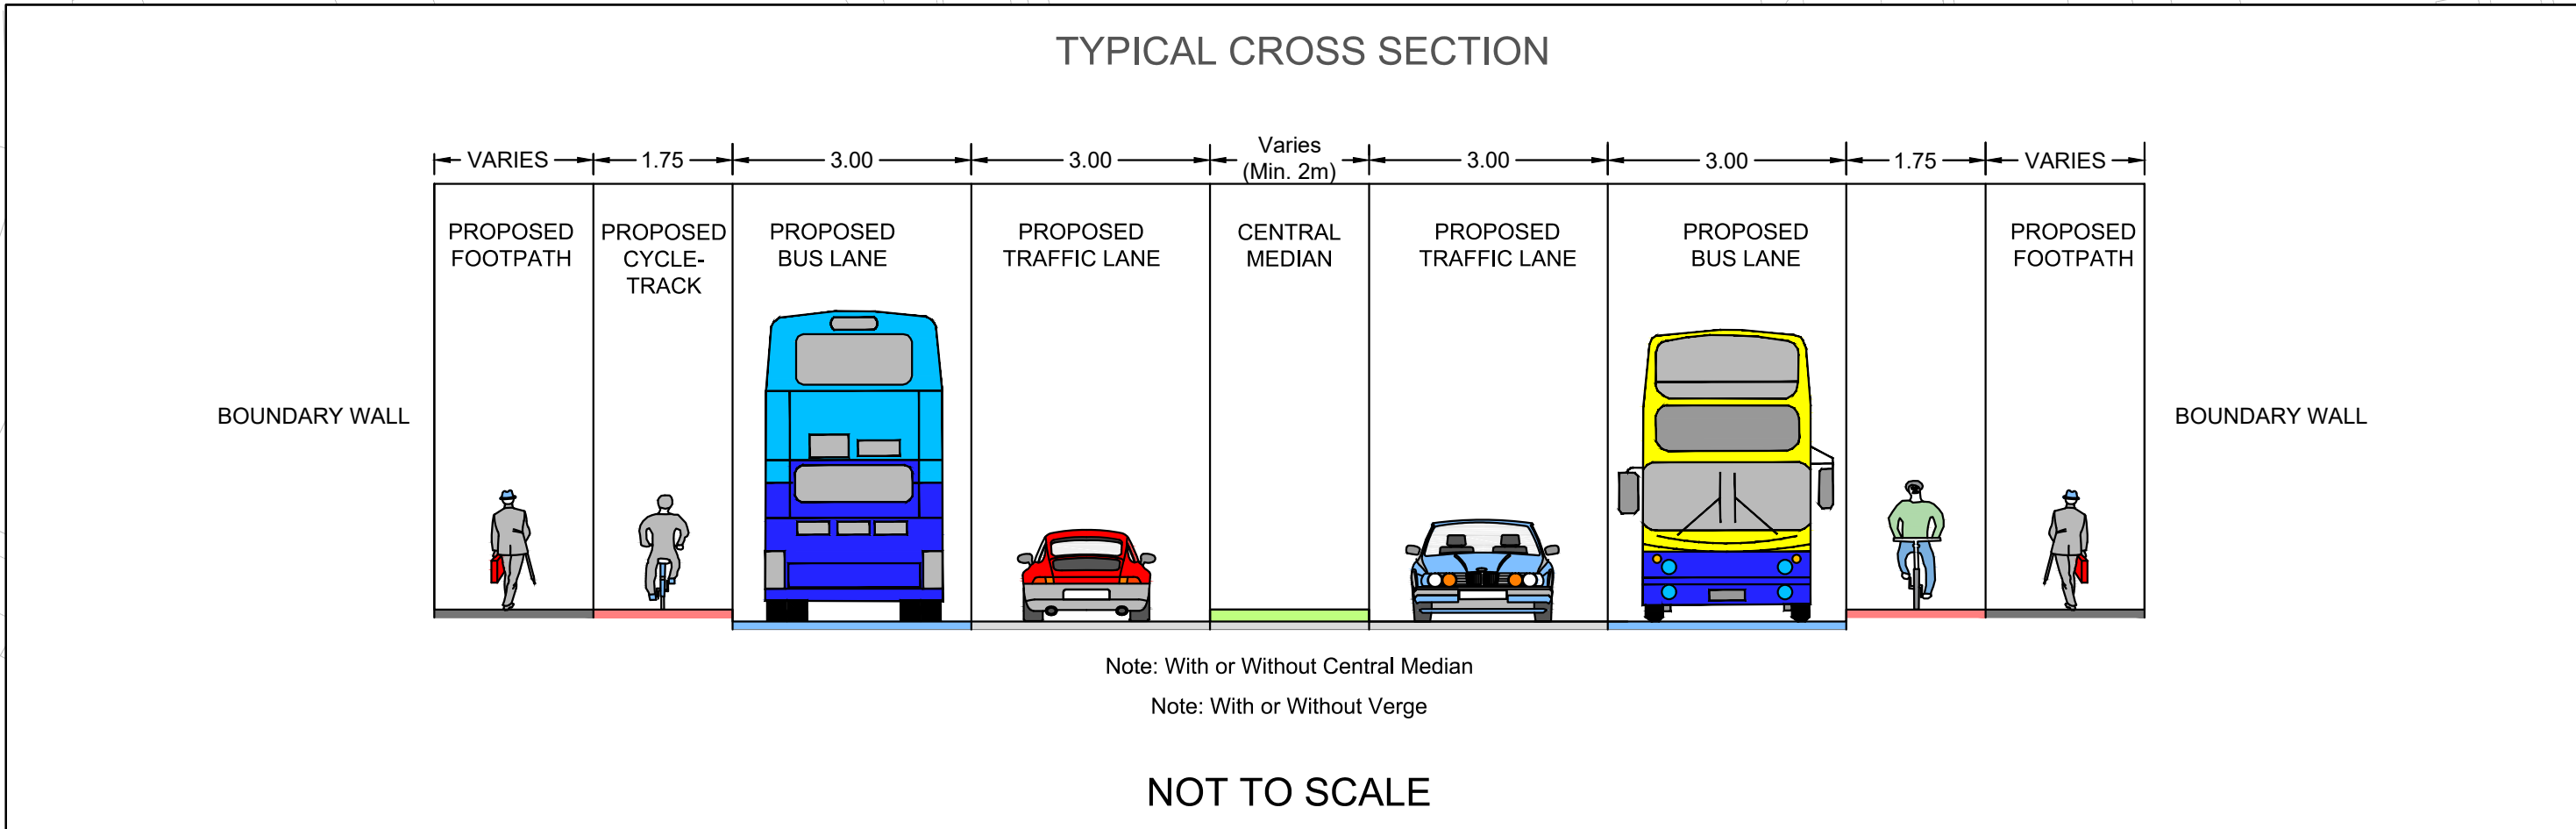



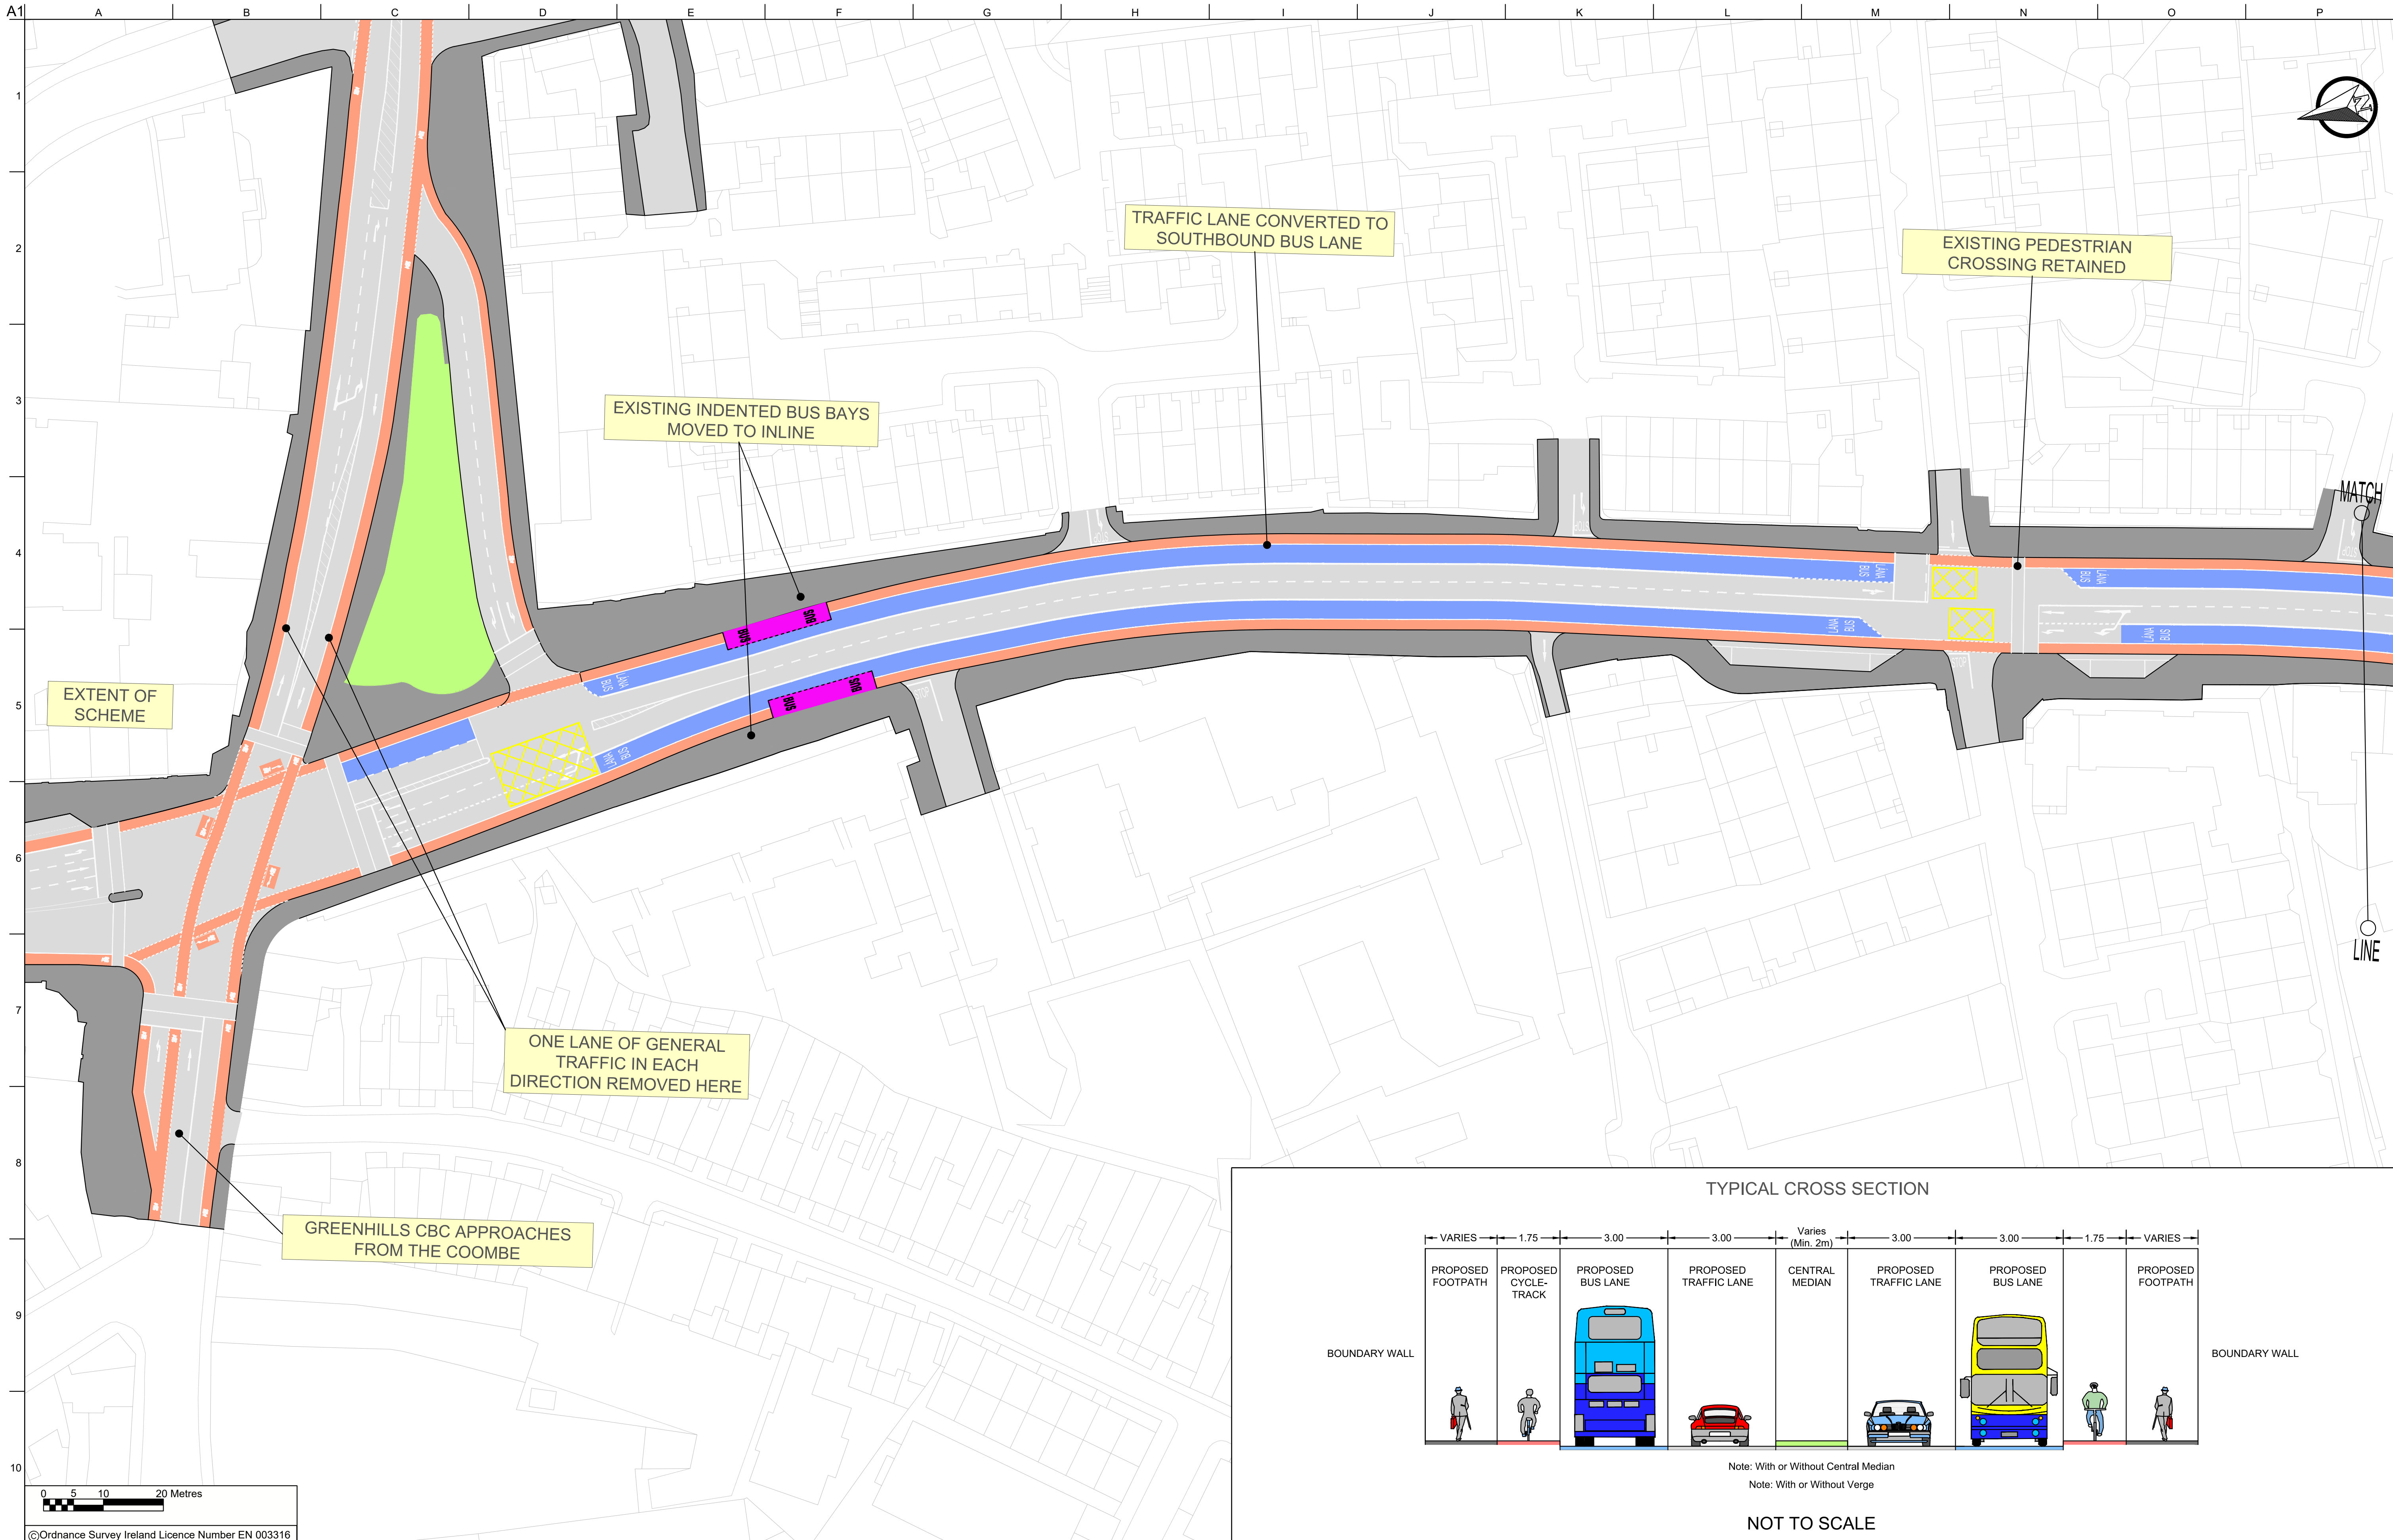


LEGEND

Bus Lane	Carriageway	Possible Land Acquisition
Cycle Lane	Footpath	Existing Boundary
Shared Surface	Bus Stop	

City Centre to Kimmage CBC

Sheet 1 of 19


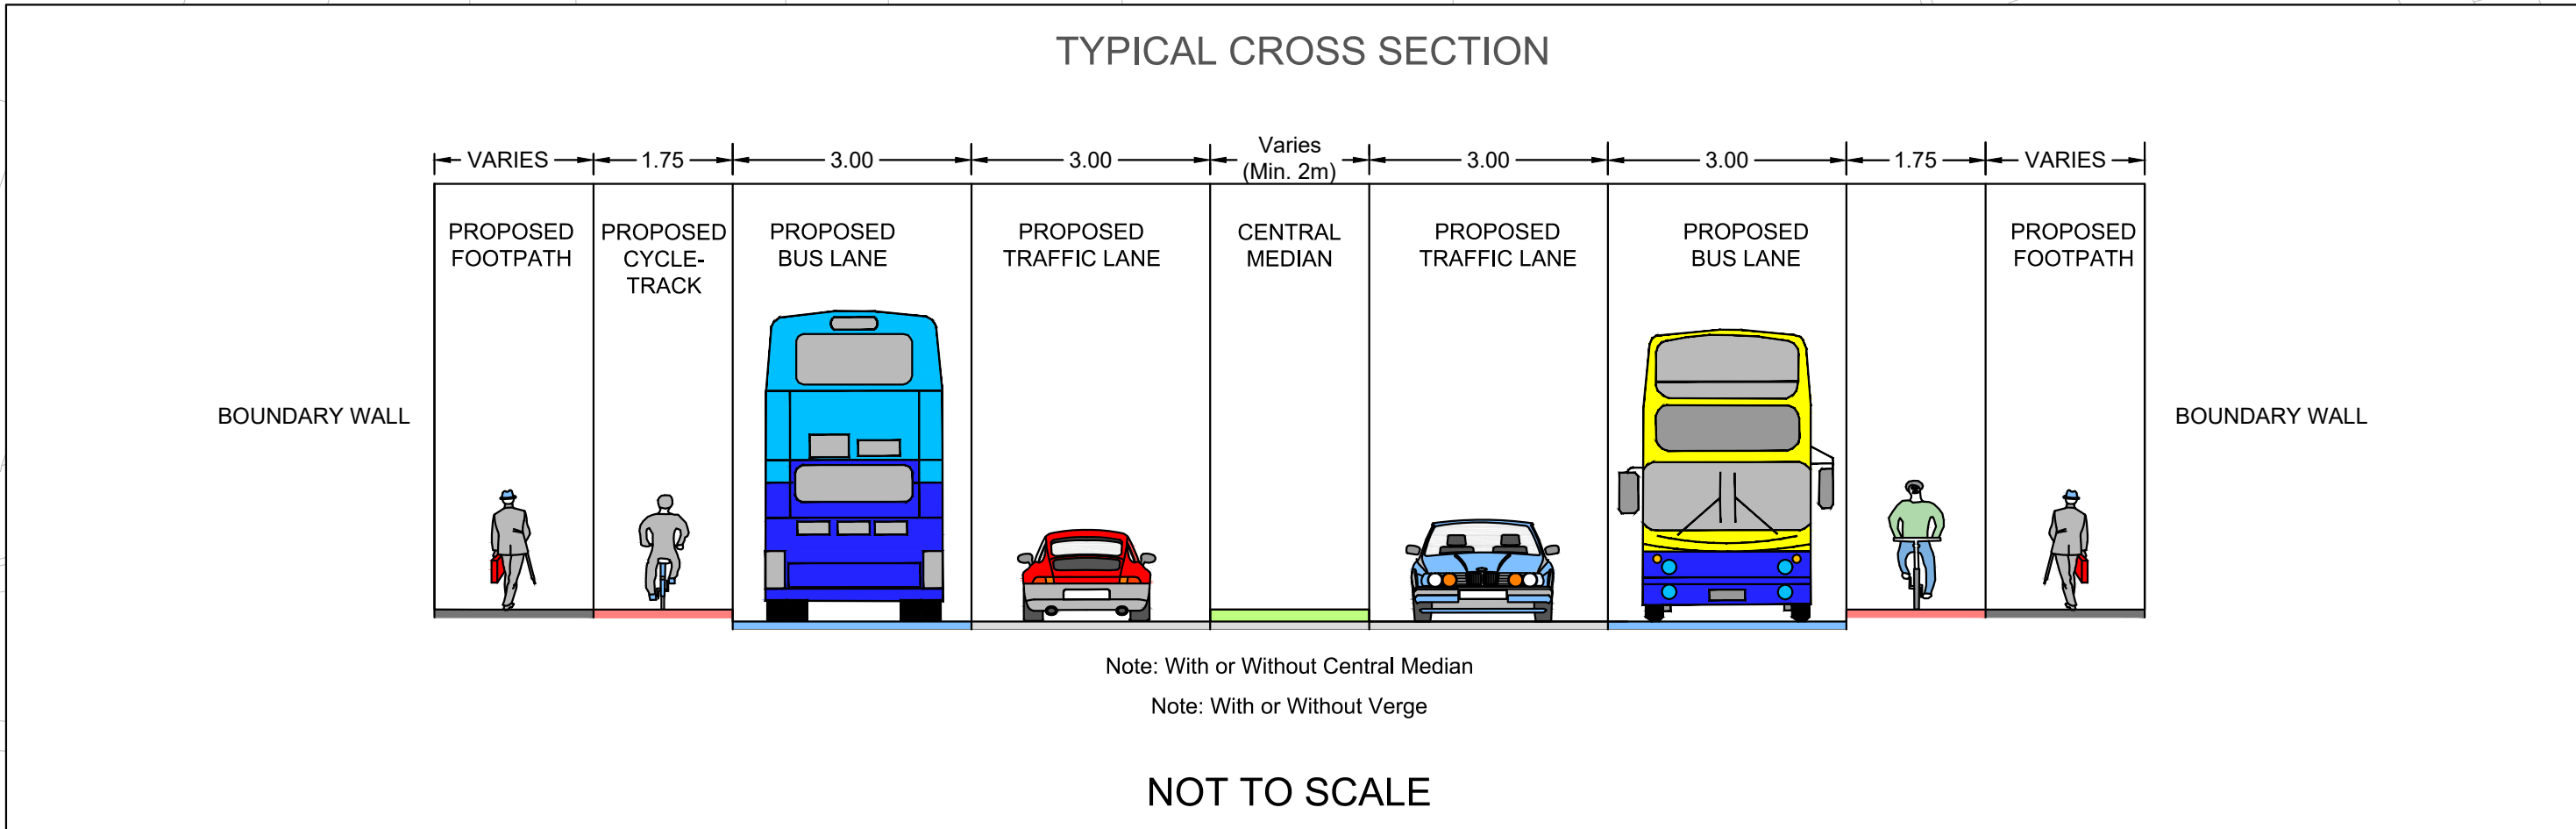
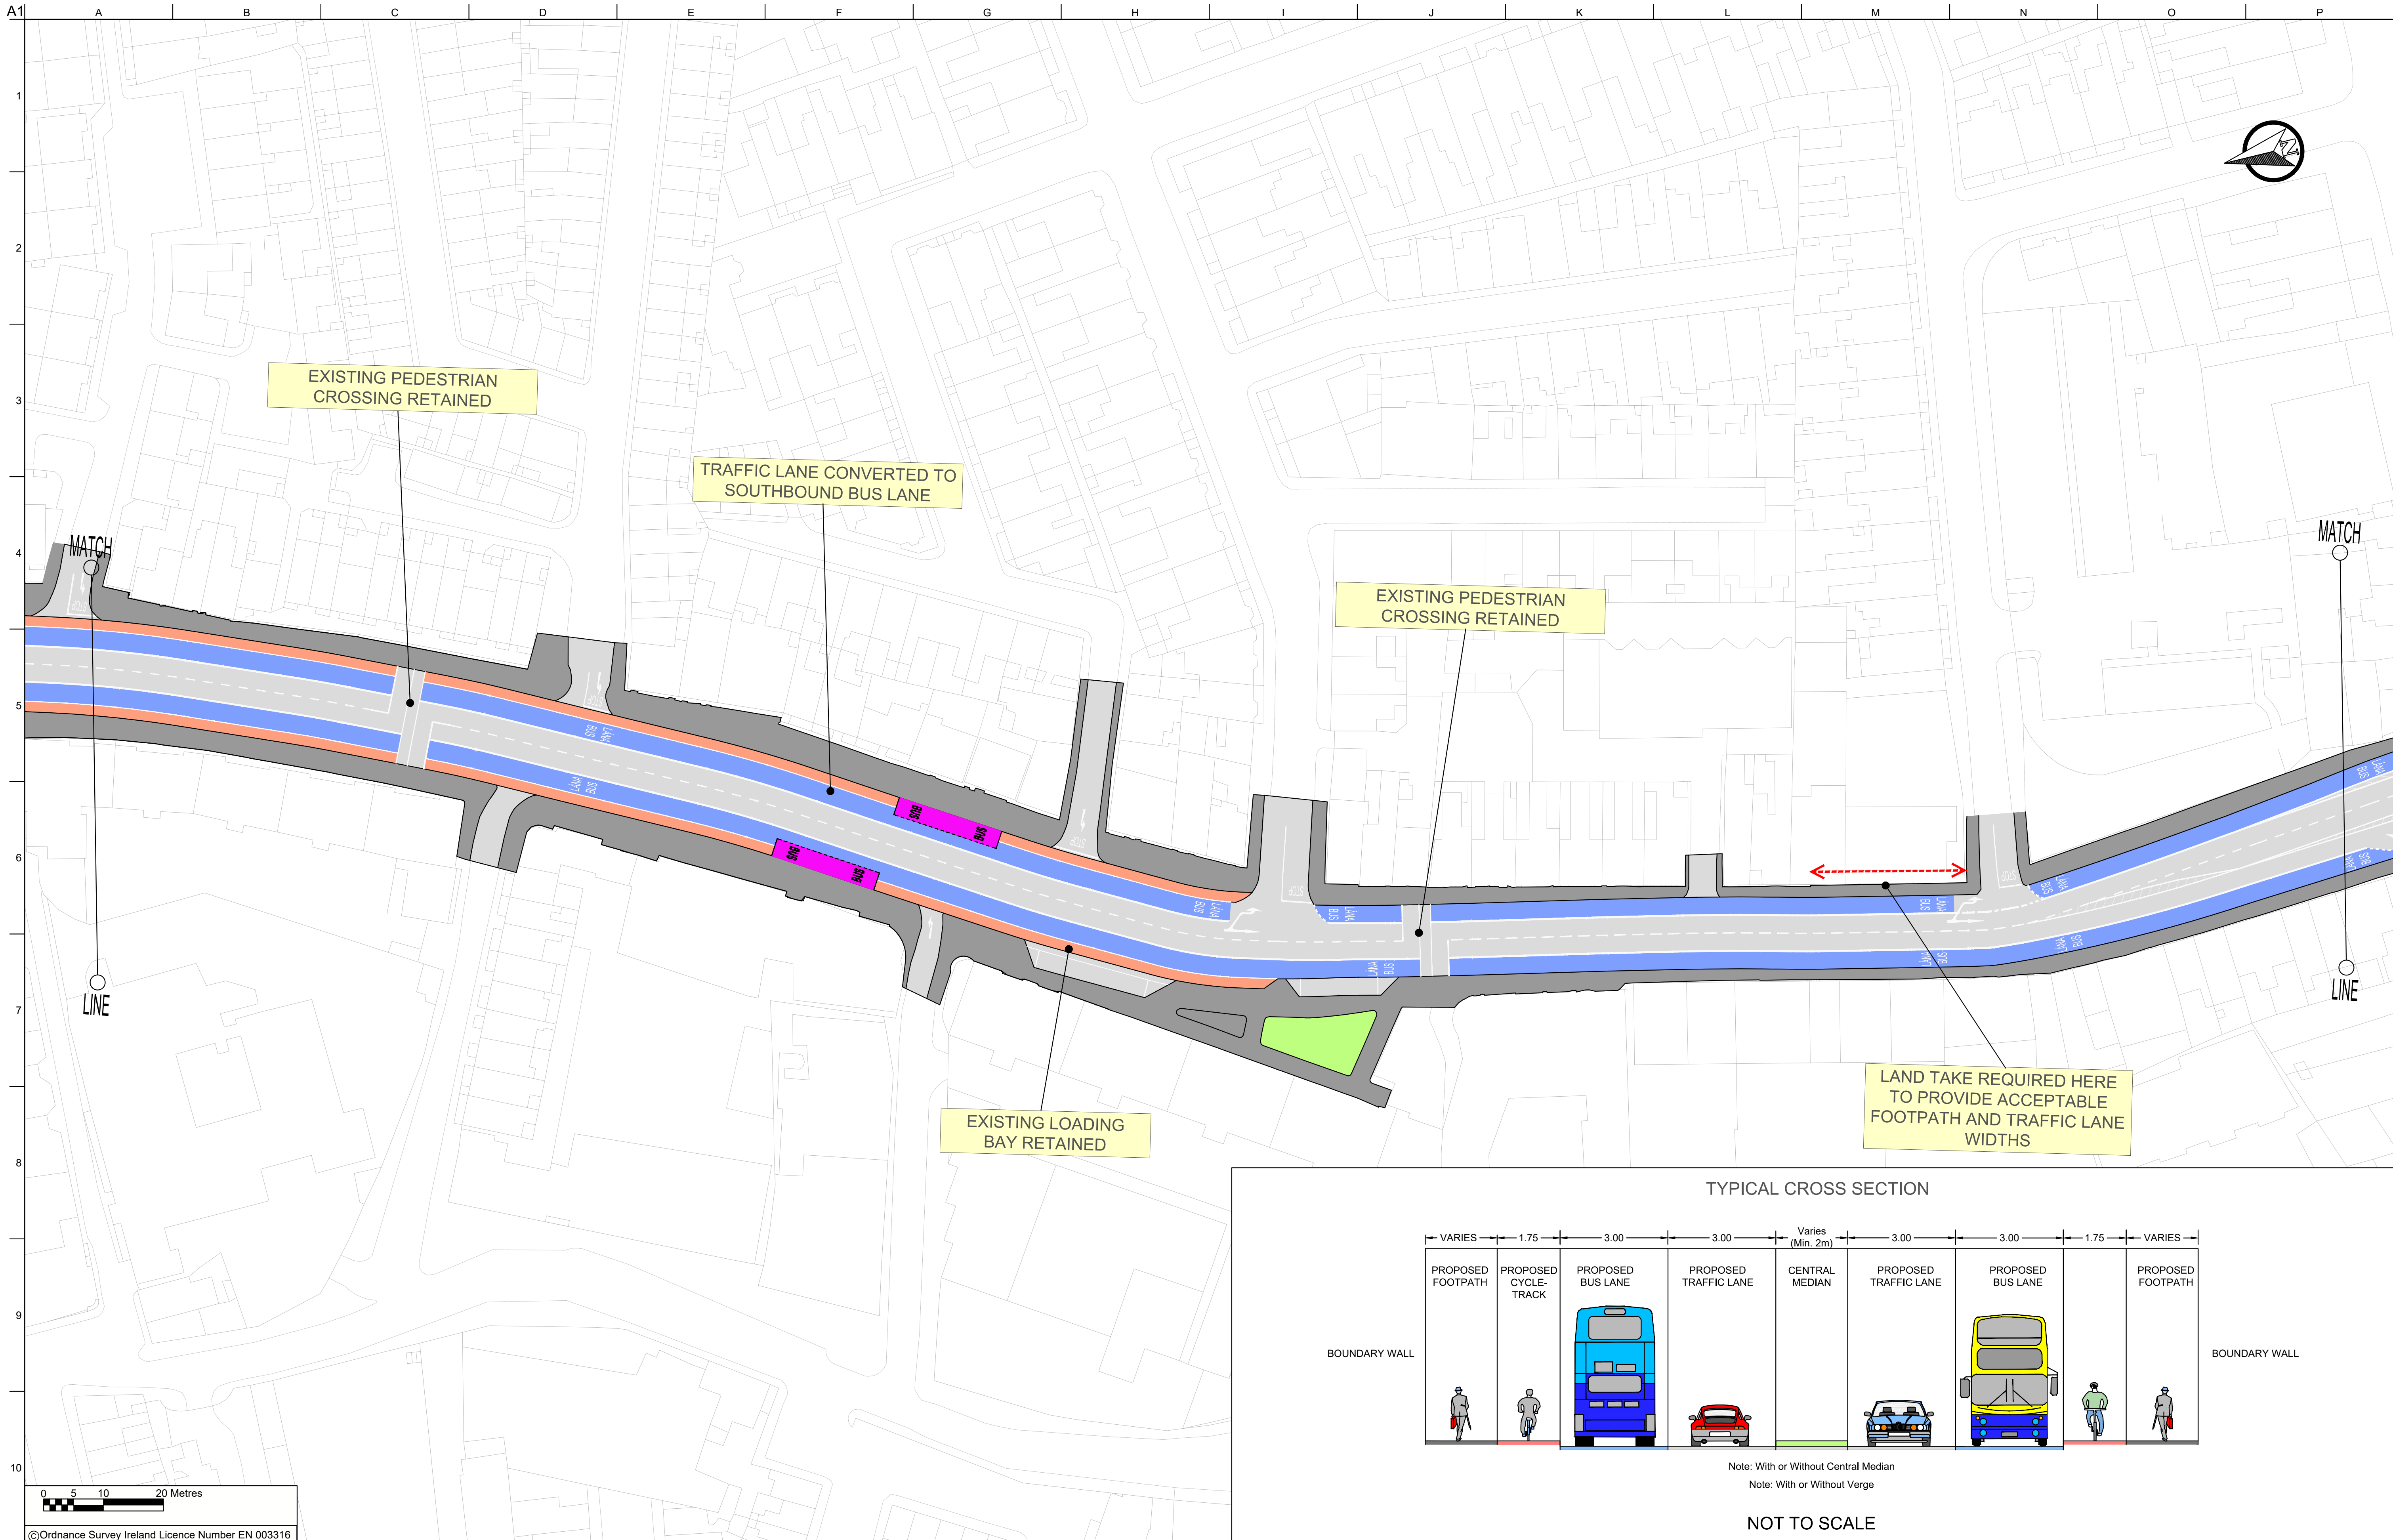


LEGEND

Bus Lane	Carriageway	Possible Land Acquisition
Cycle Lane	Footpath	Existing Boundary
Shared Surface	Bus Stop	

City Centre to Kimmage CBC



Sheet 2 of 19

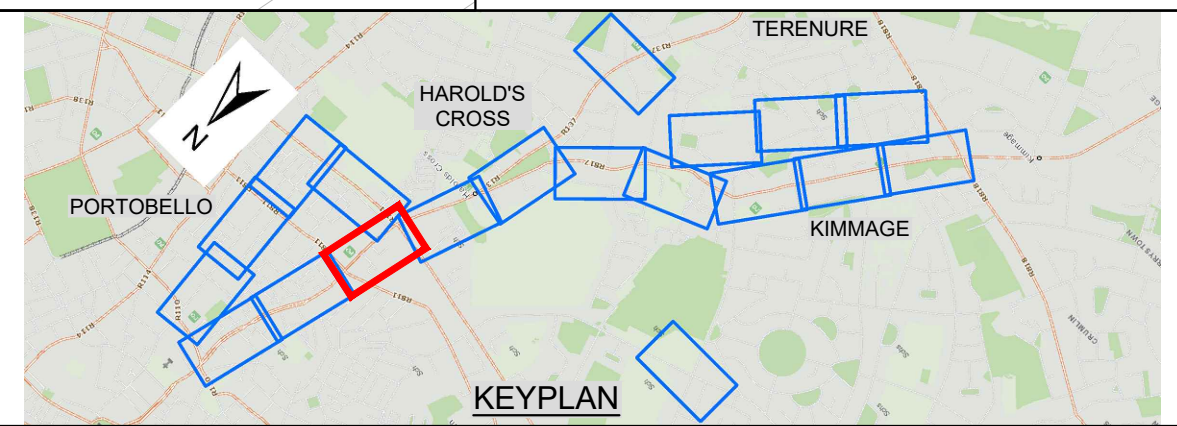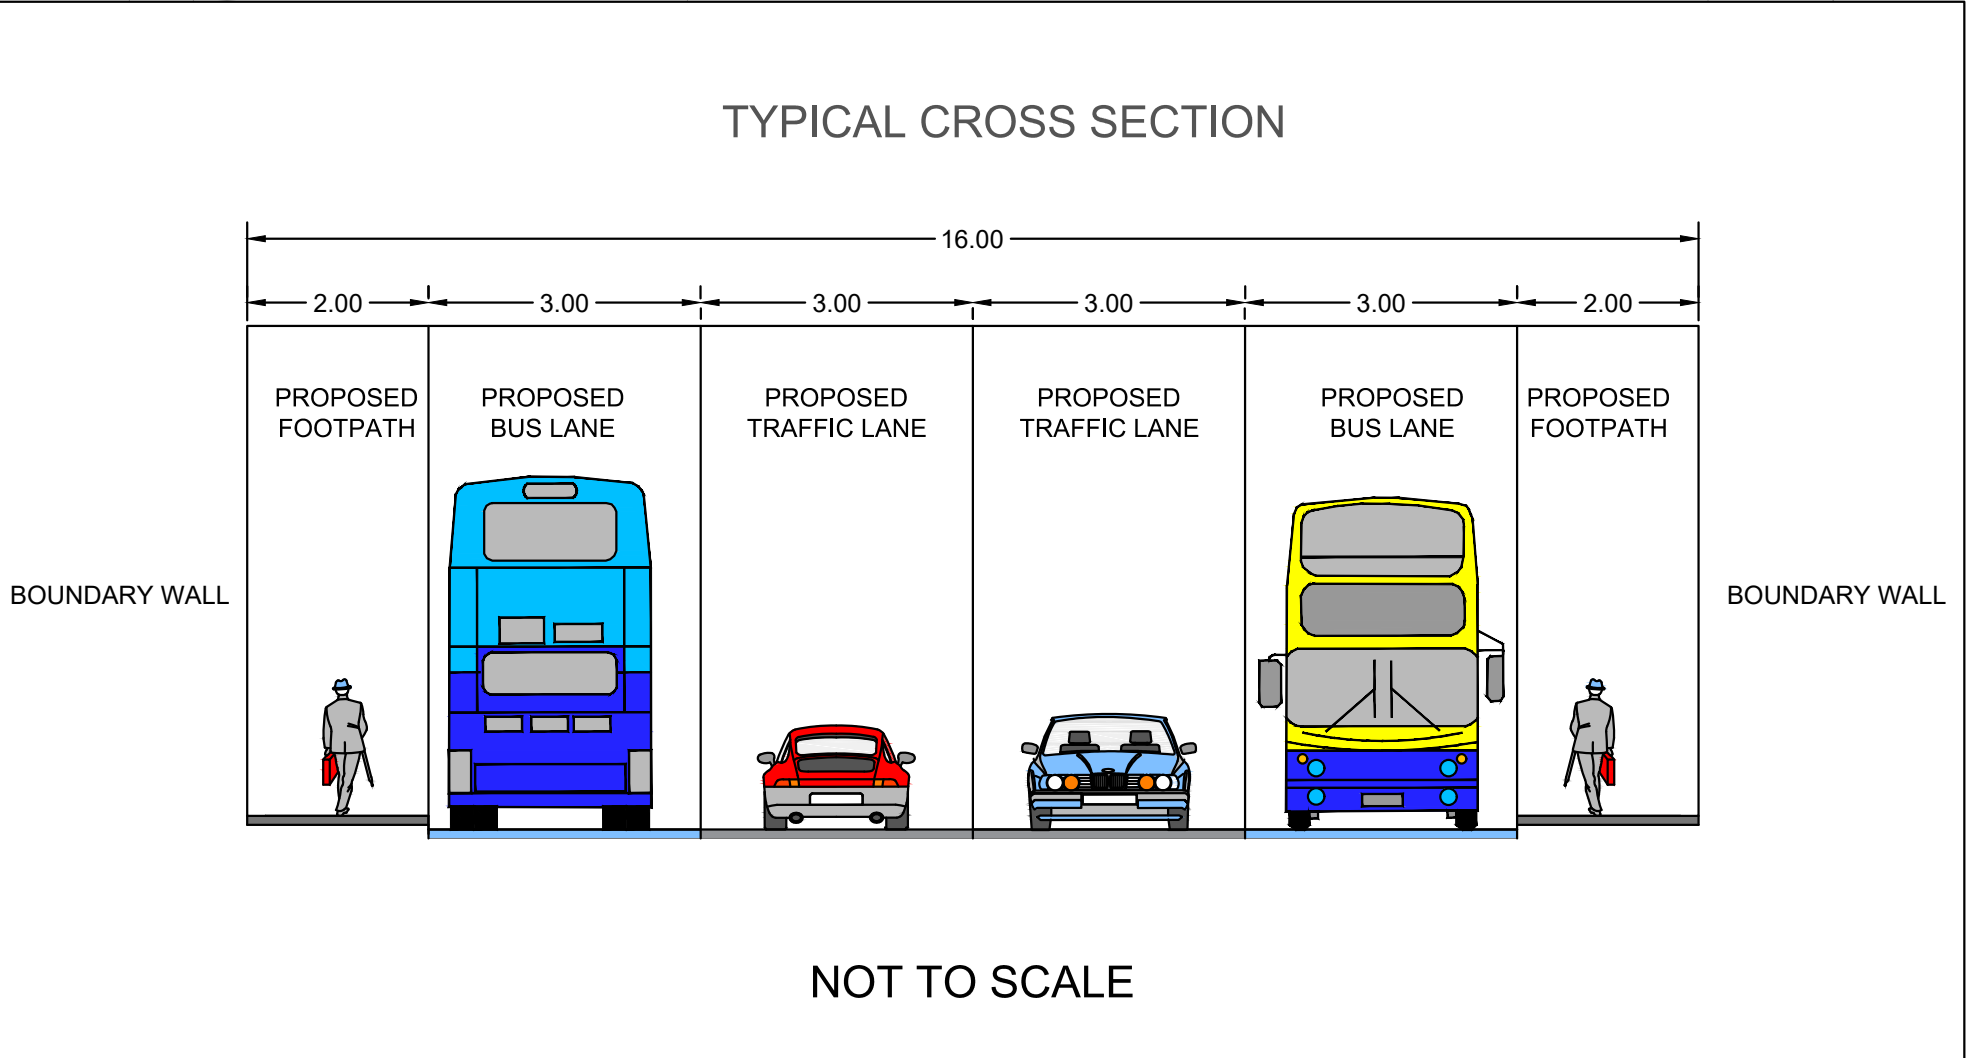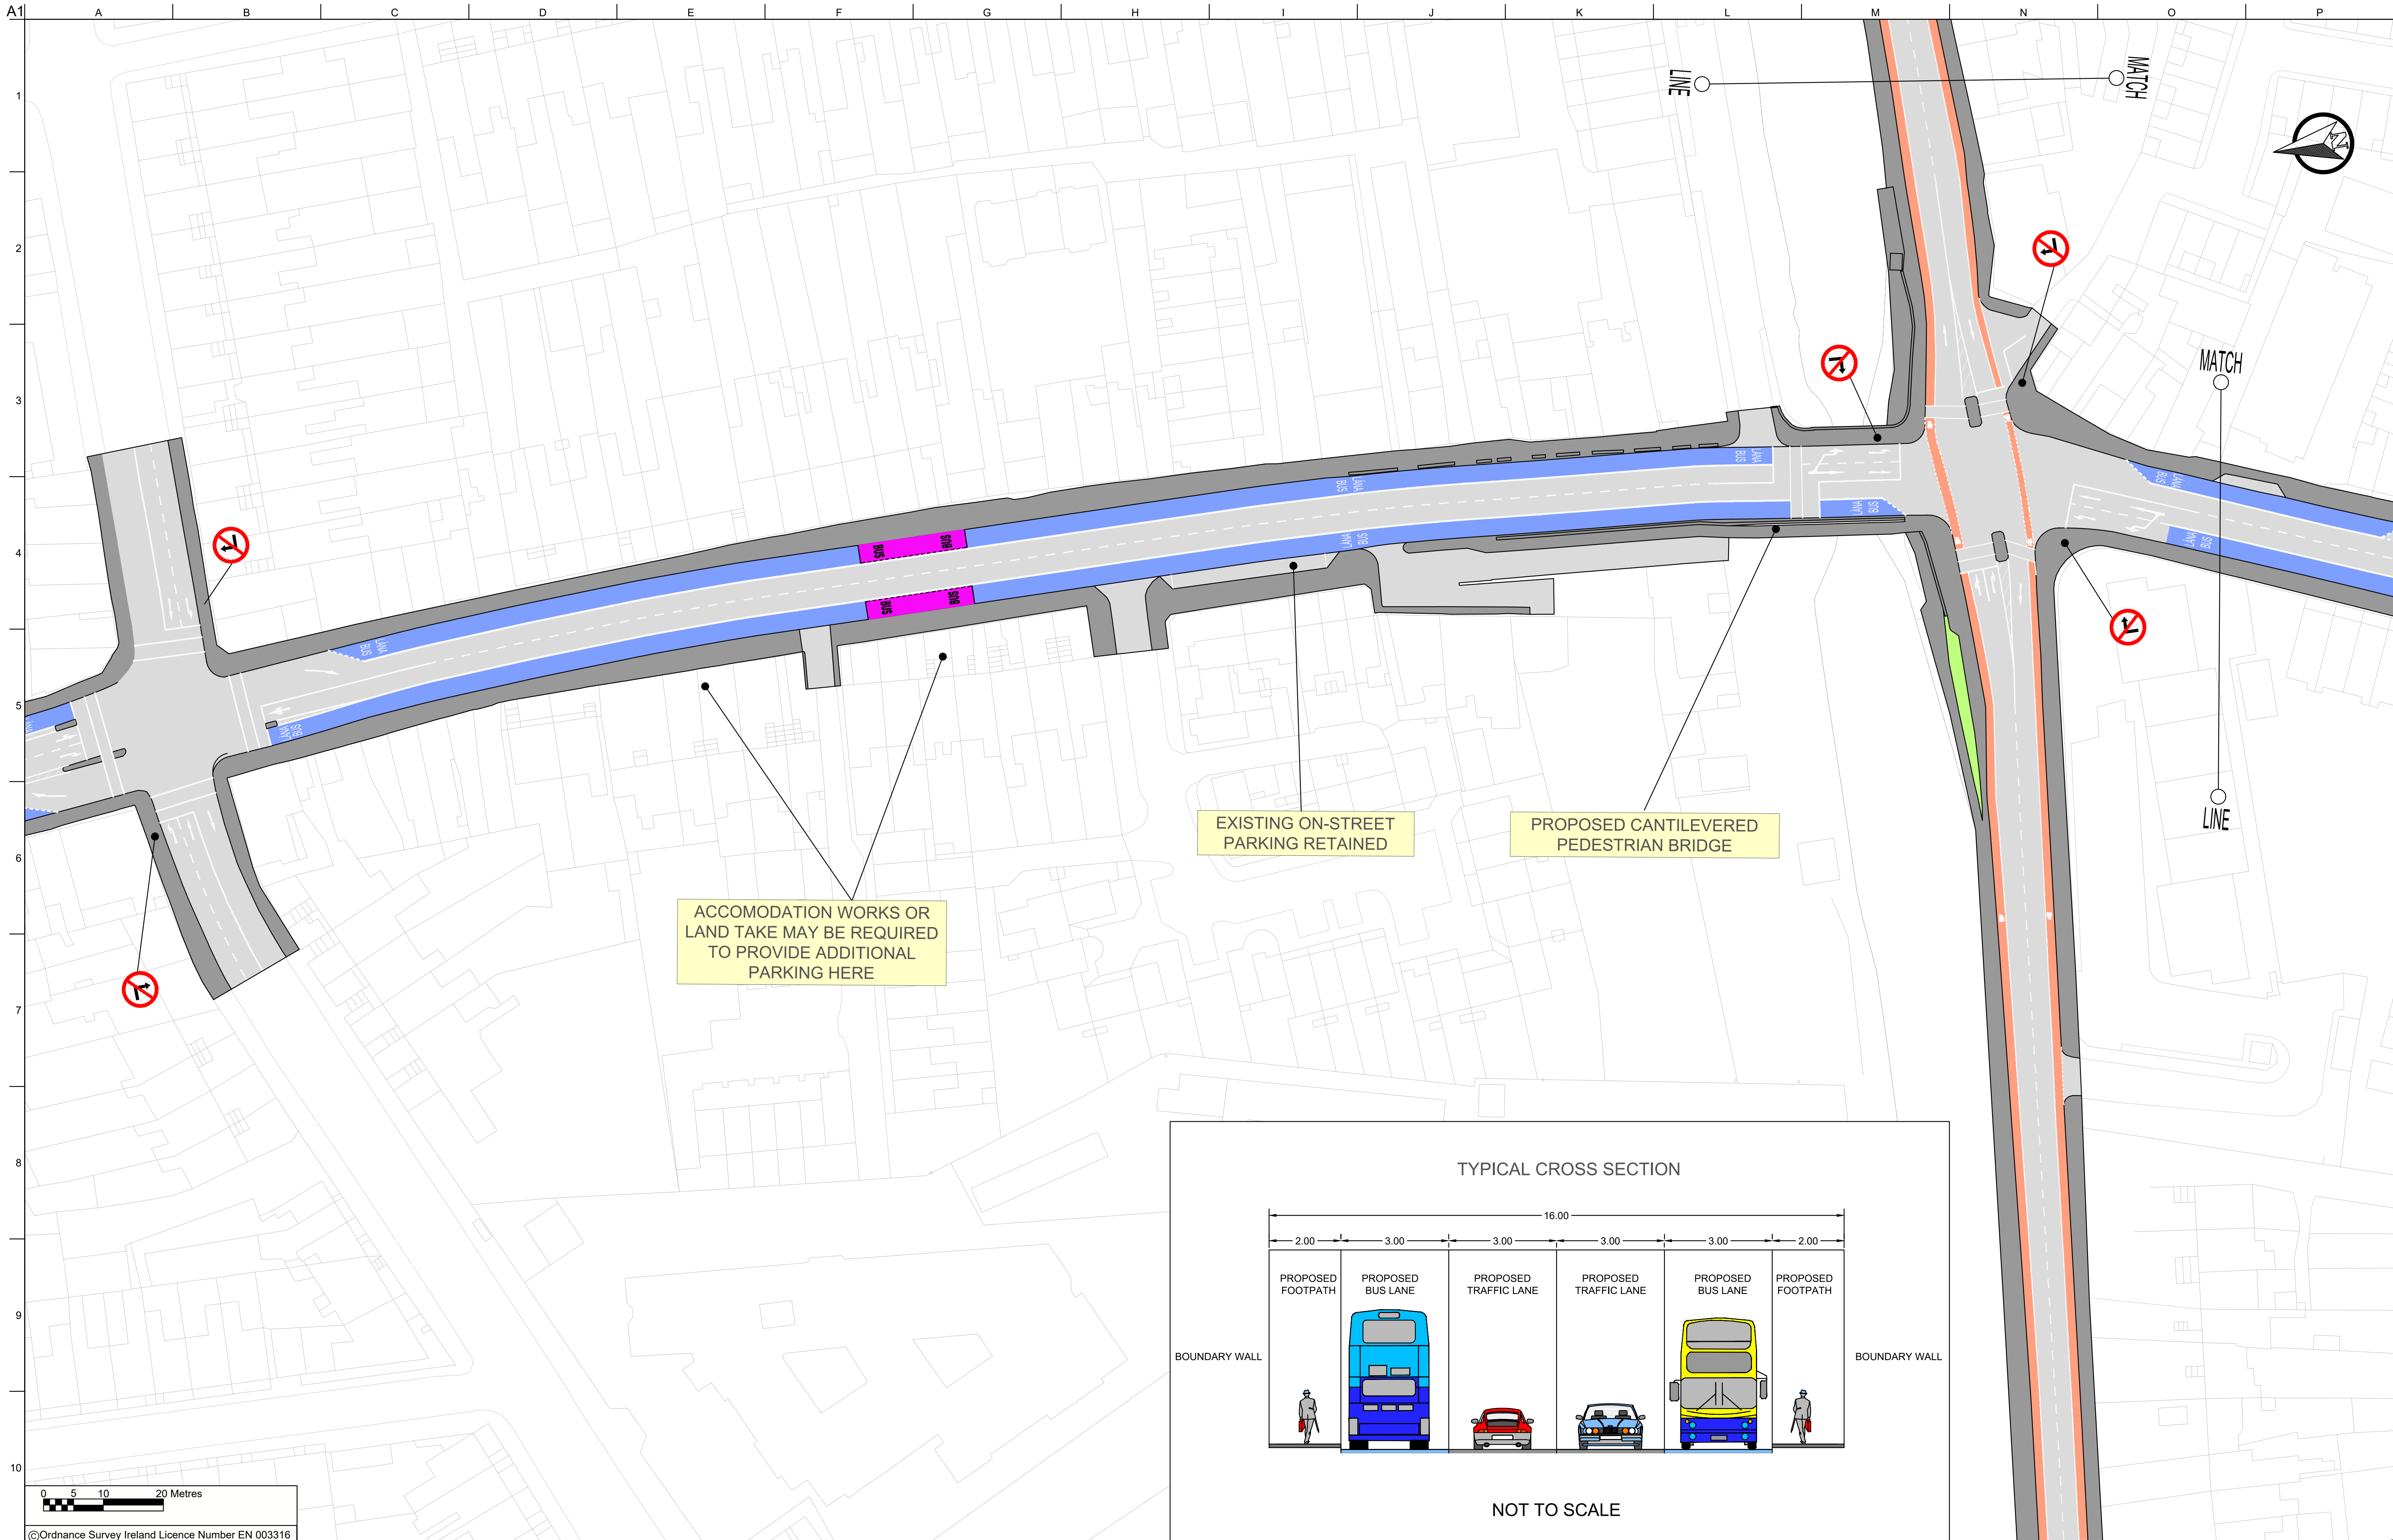




City Centre to Kimmage CBC Sheet 3 of 19

LEGEND



	Bus Lane		Carriageway		Possible Land Acquisition
	Cycle Lane		Footpath		Existing Boundary
	Shared Surface		Bus Stop		

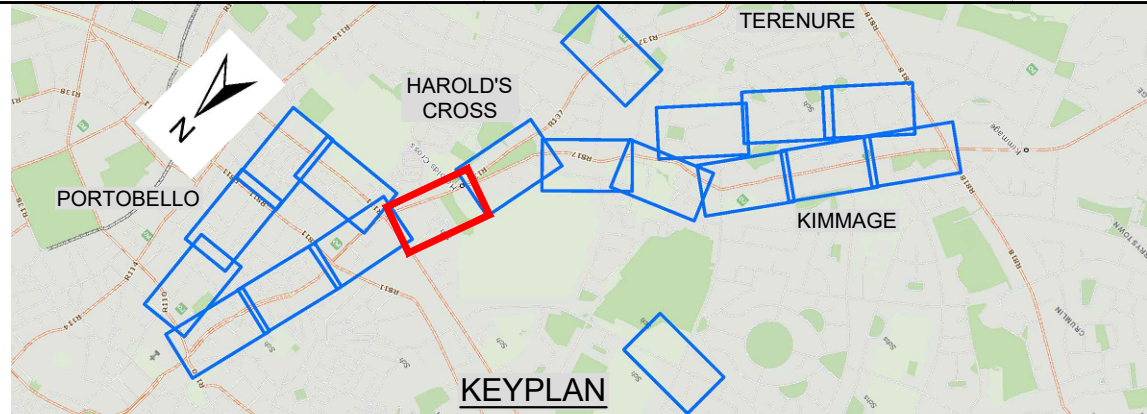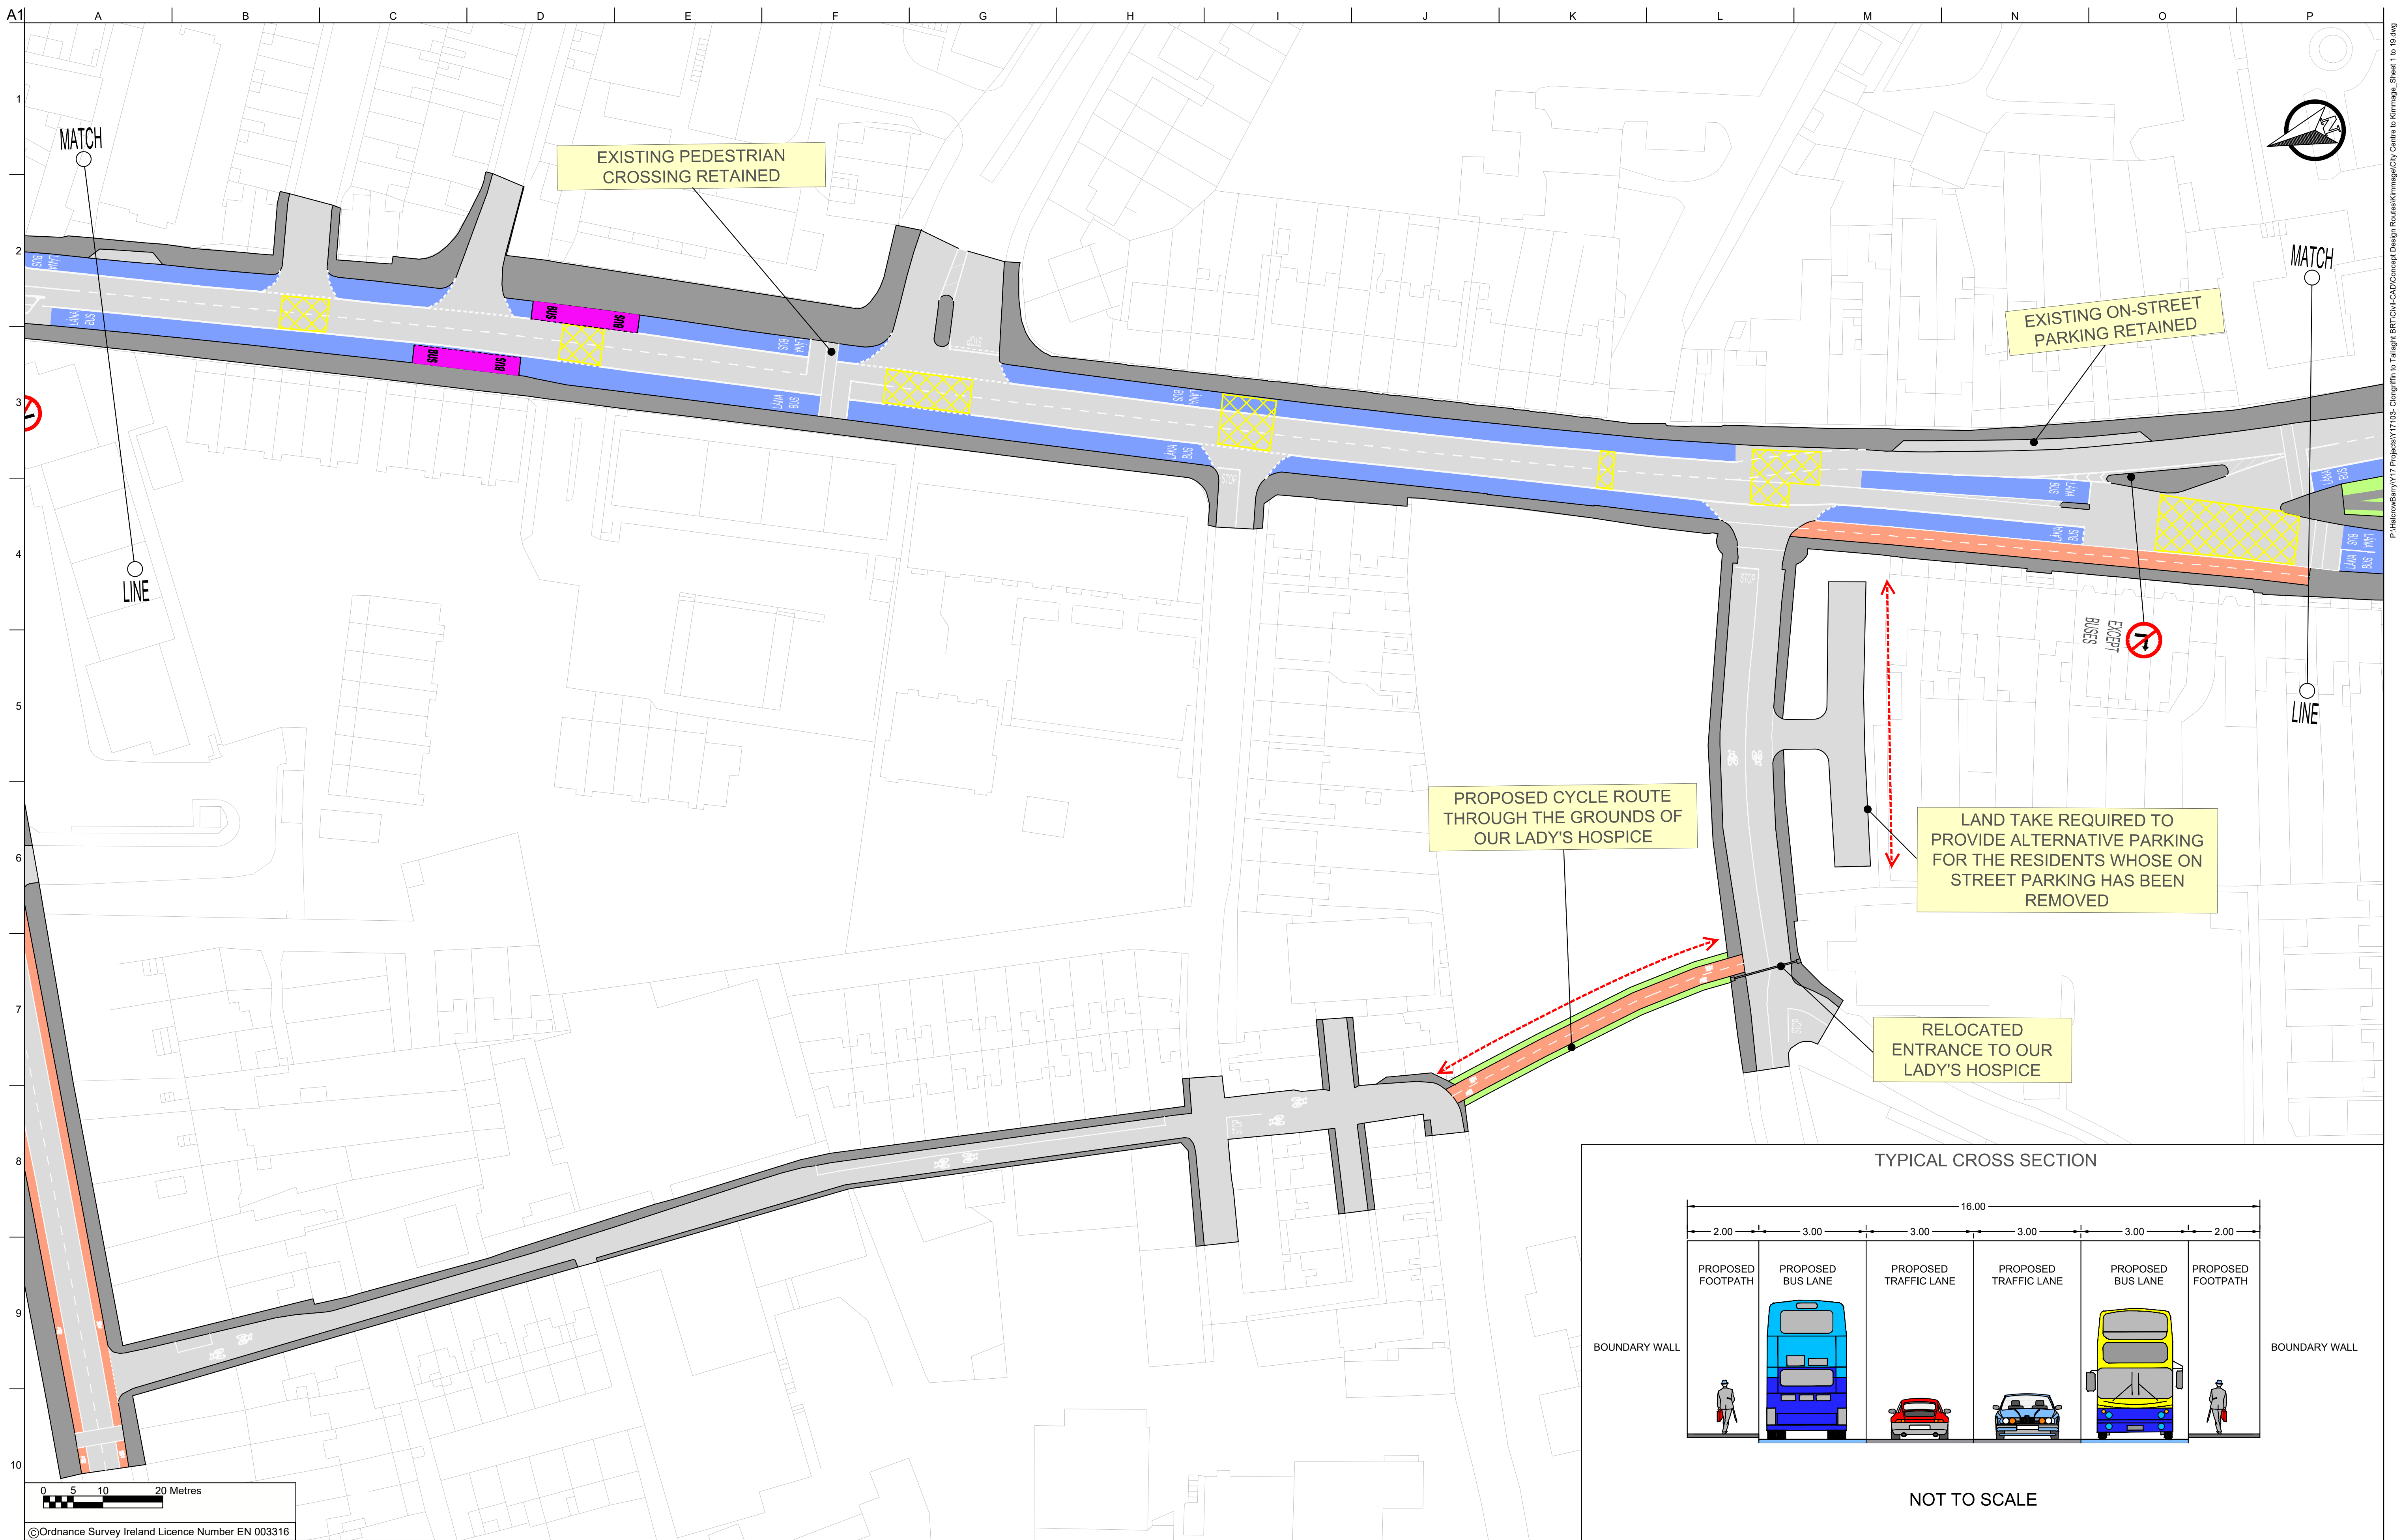

City Centre to Kimmage CBC
Sheet 4 of 19

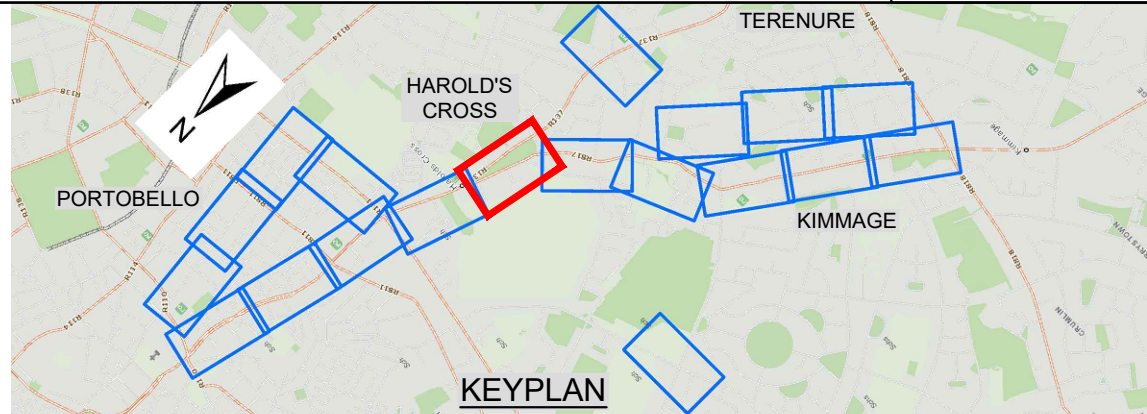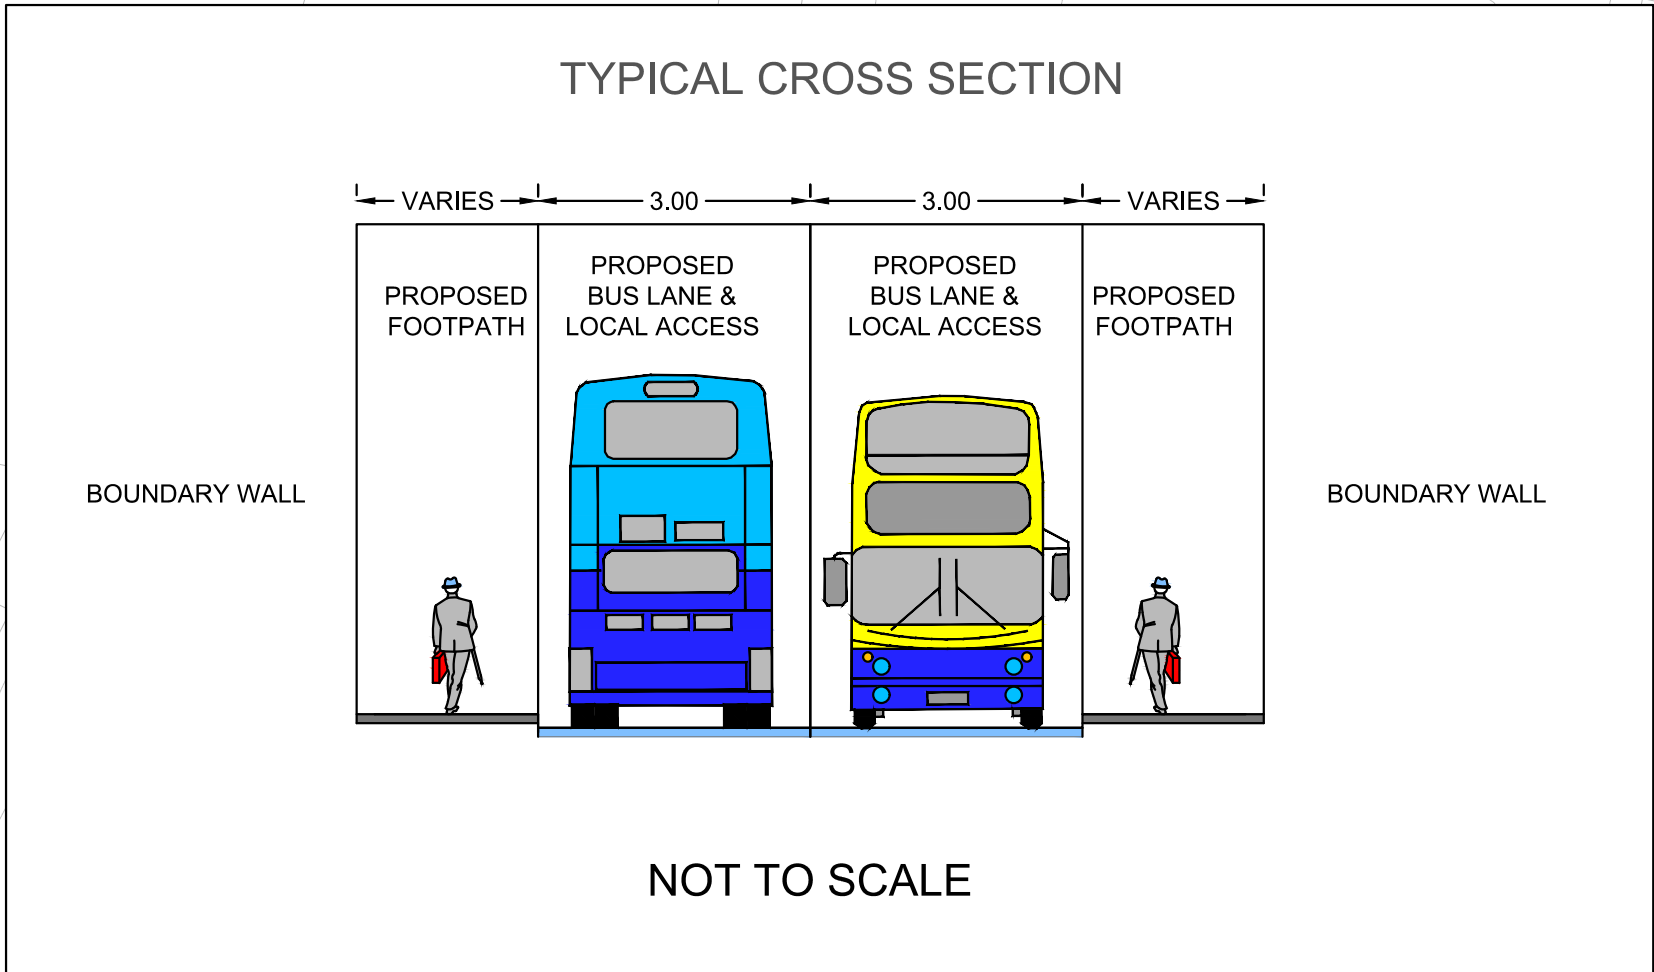
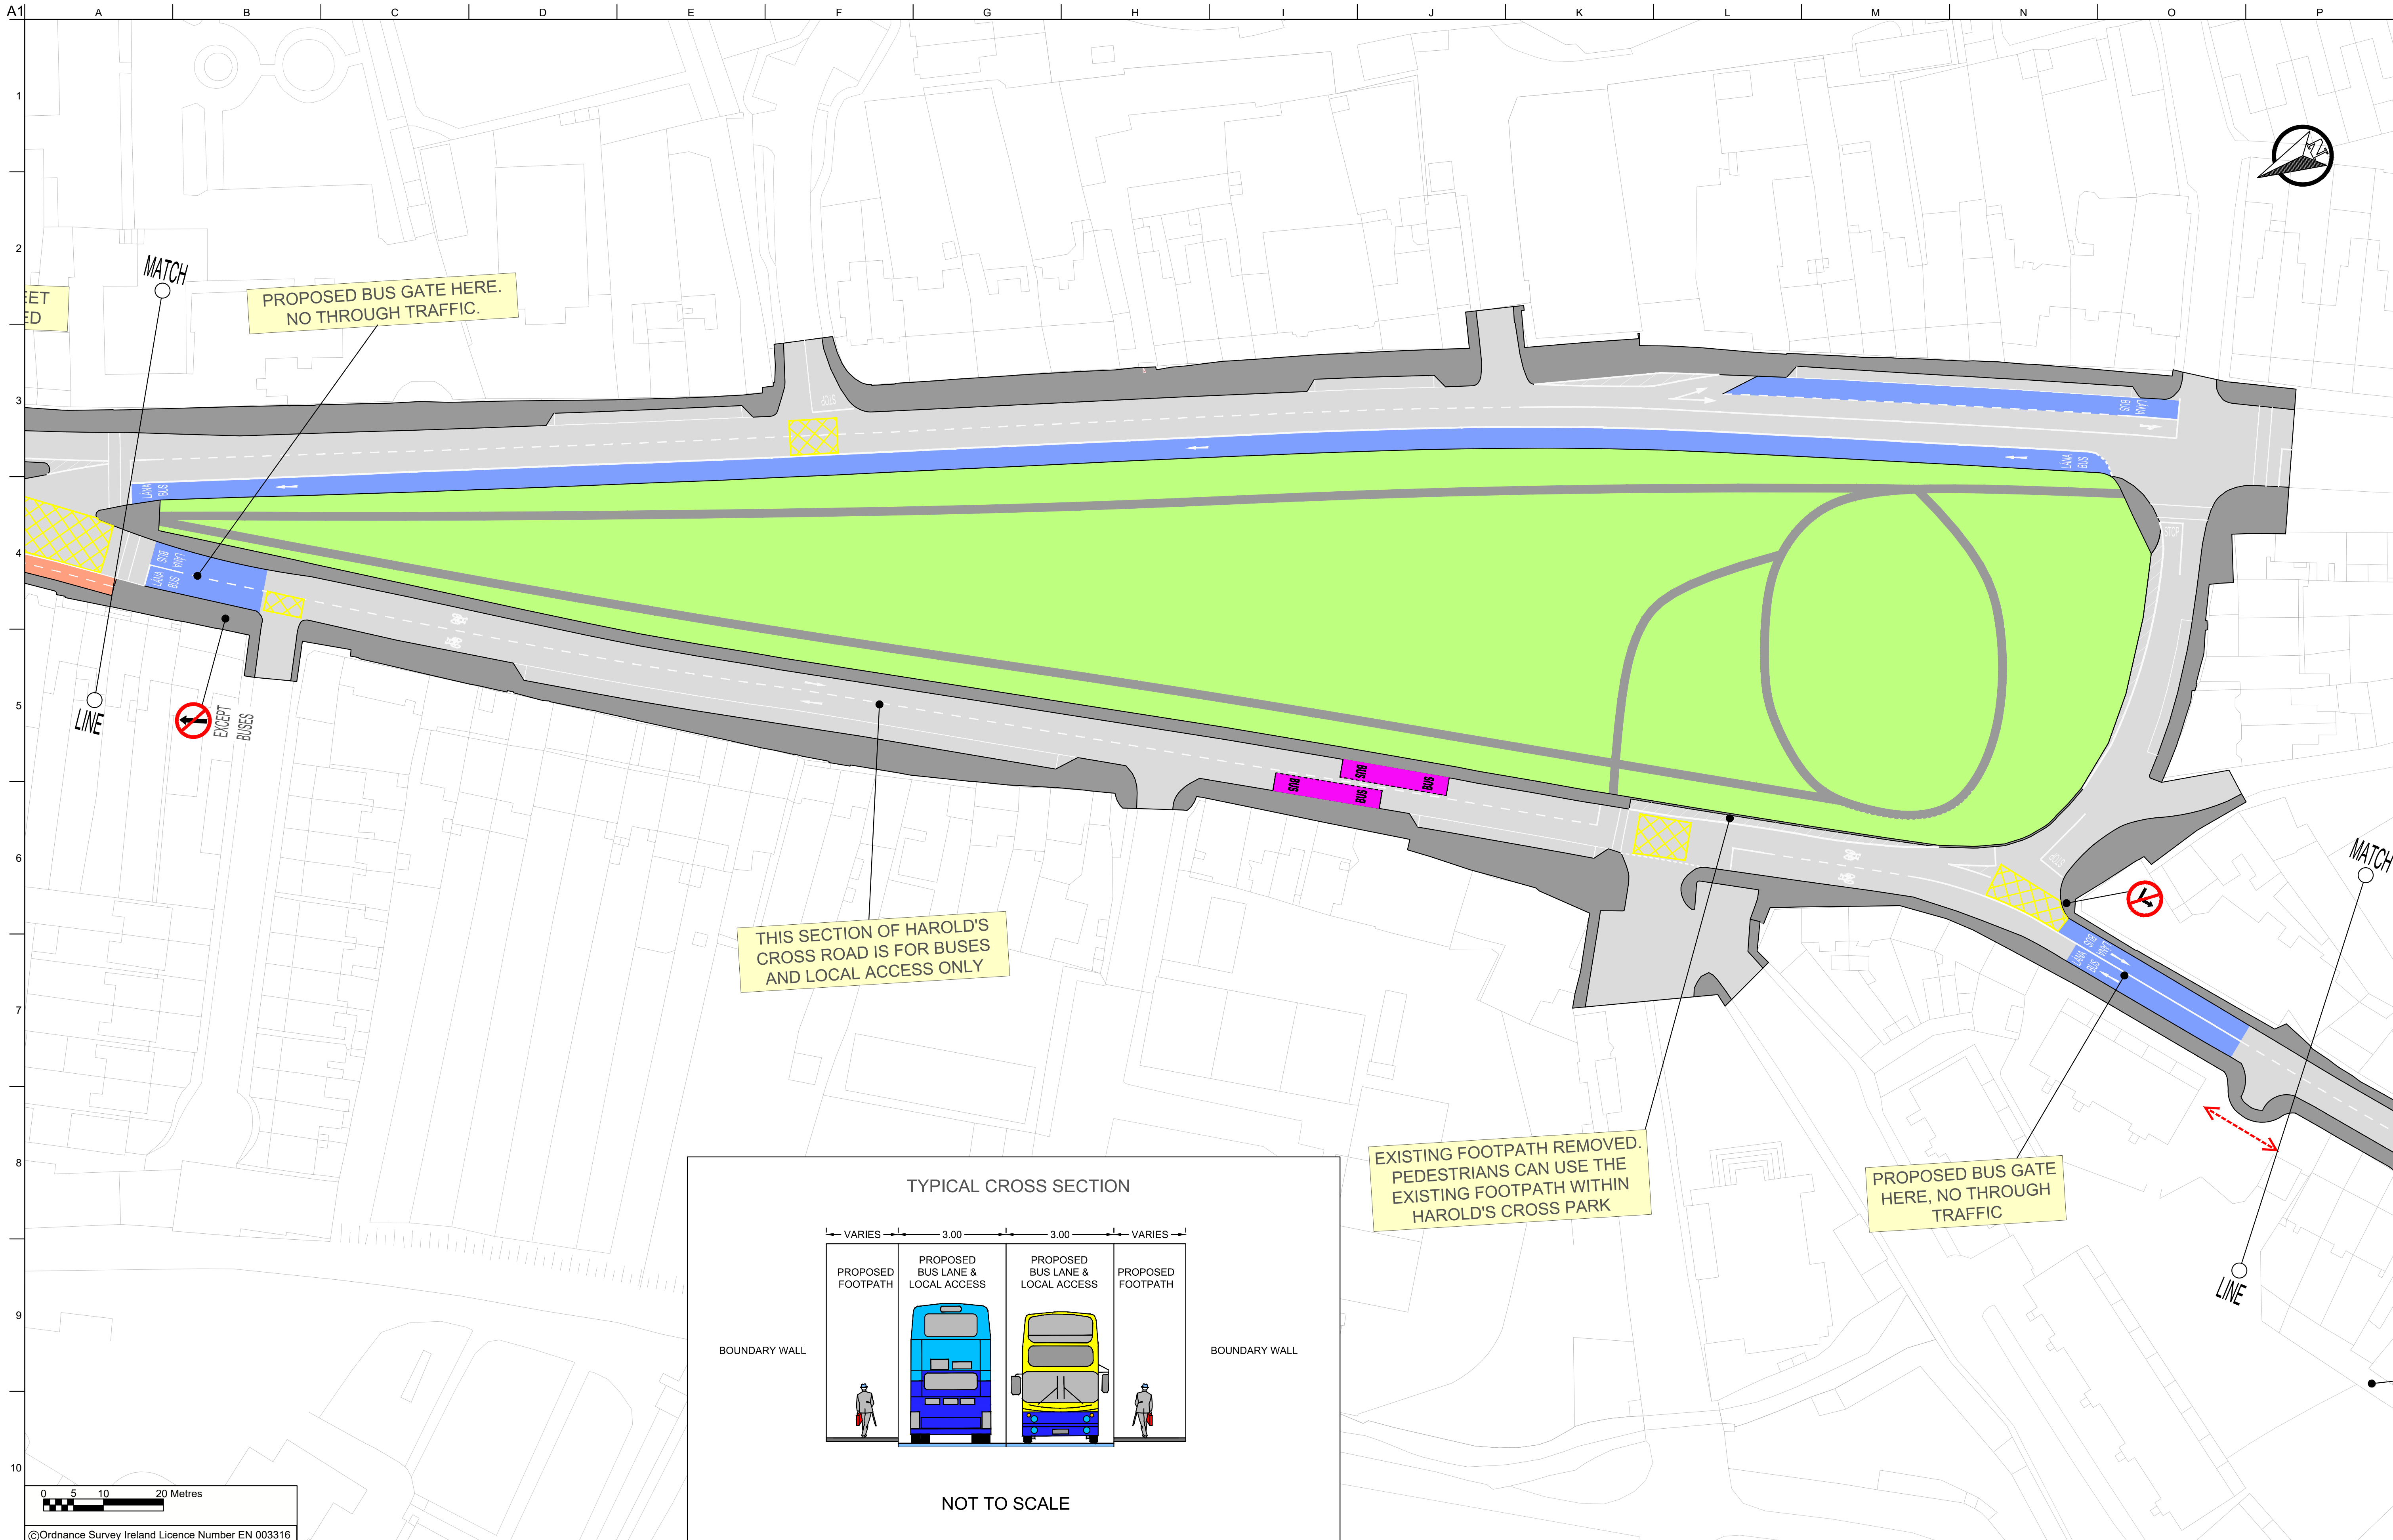


- LEGEND**
- | | | | | | |
|--|----------------|--|-------------|--|---------------------------|
| | Bus Lane | | Carriageway | | Possible Land Acquisition |
| | Cycle Lane | | Footpath | | Existing Boundary |
| | Shared Surface | | Bus Stop | | |

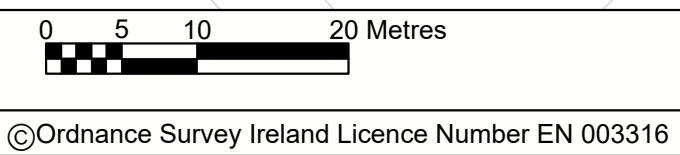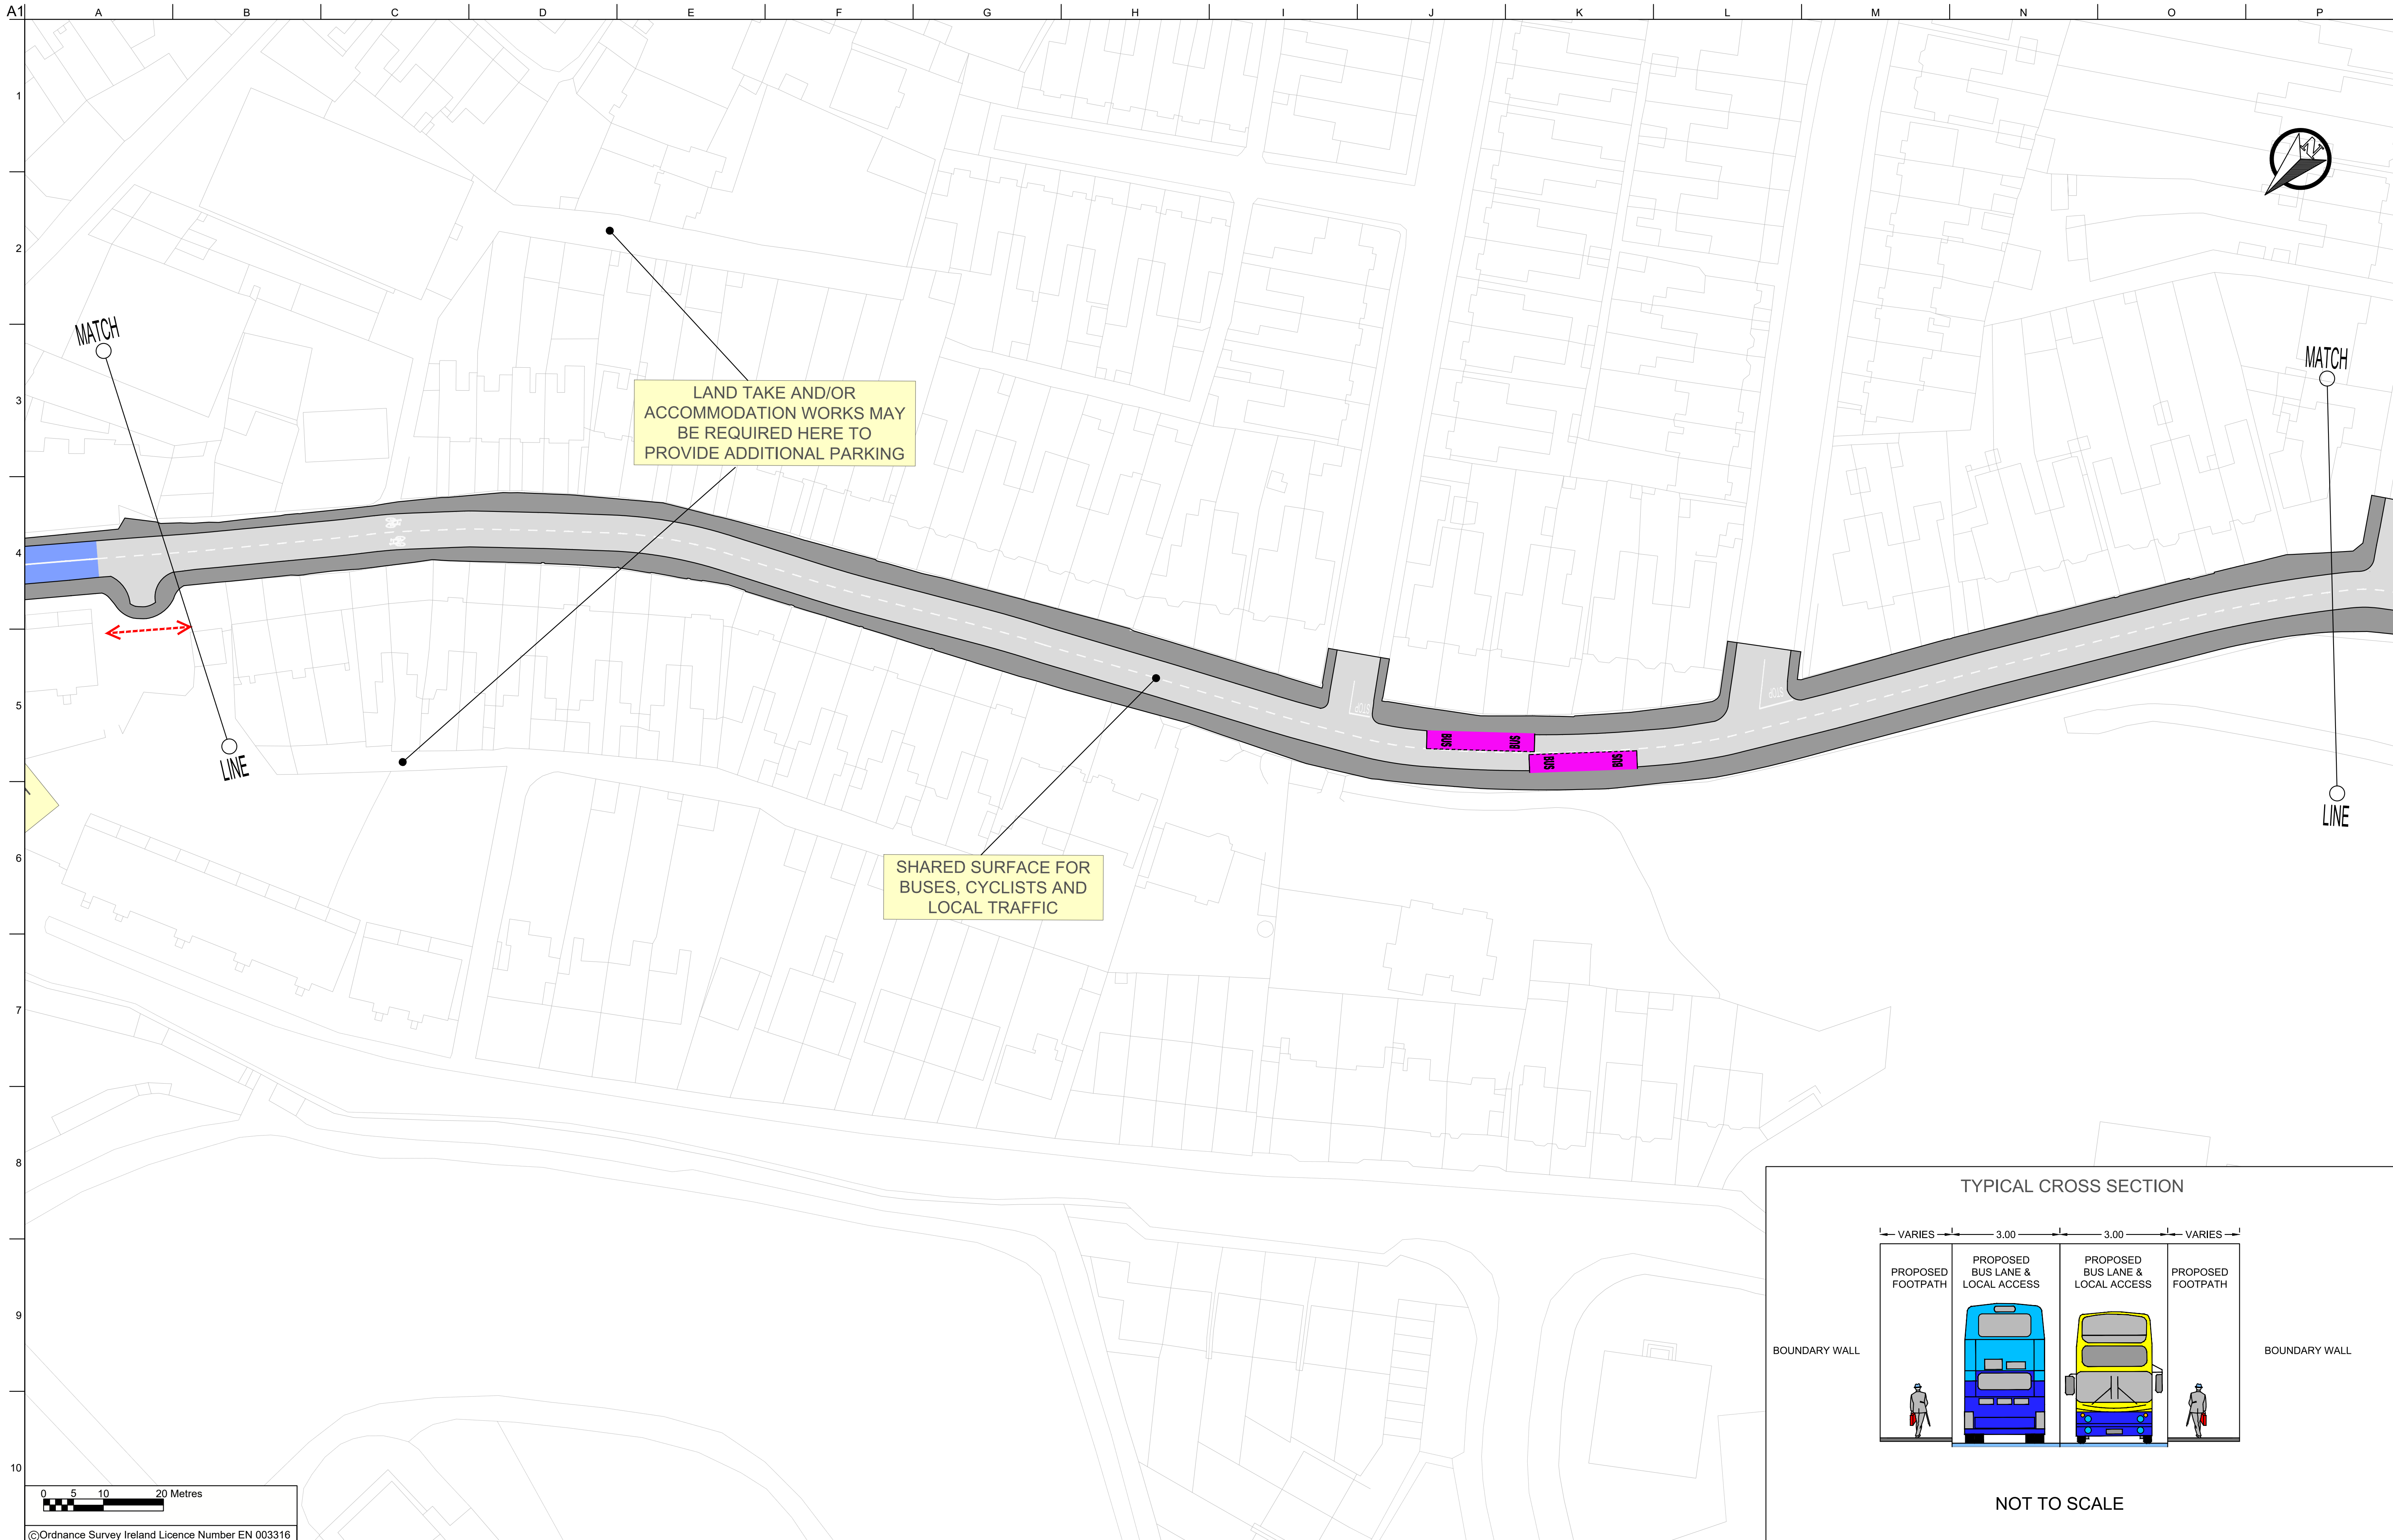


LEGEND

	Bus Lane		Carriageway		Possible Land Acquisition
	Cycle Lane		Footpath		Existing Boundary
	Shared Surface		Bus Stop		

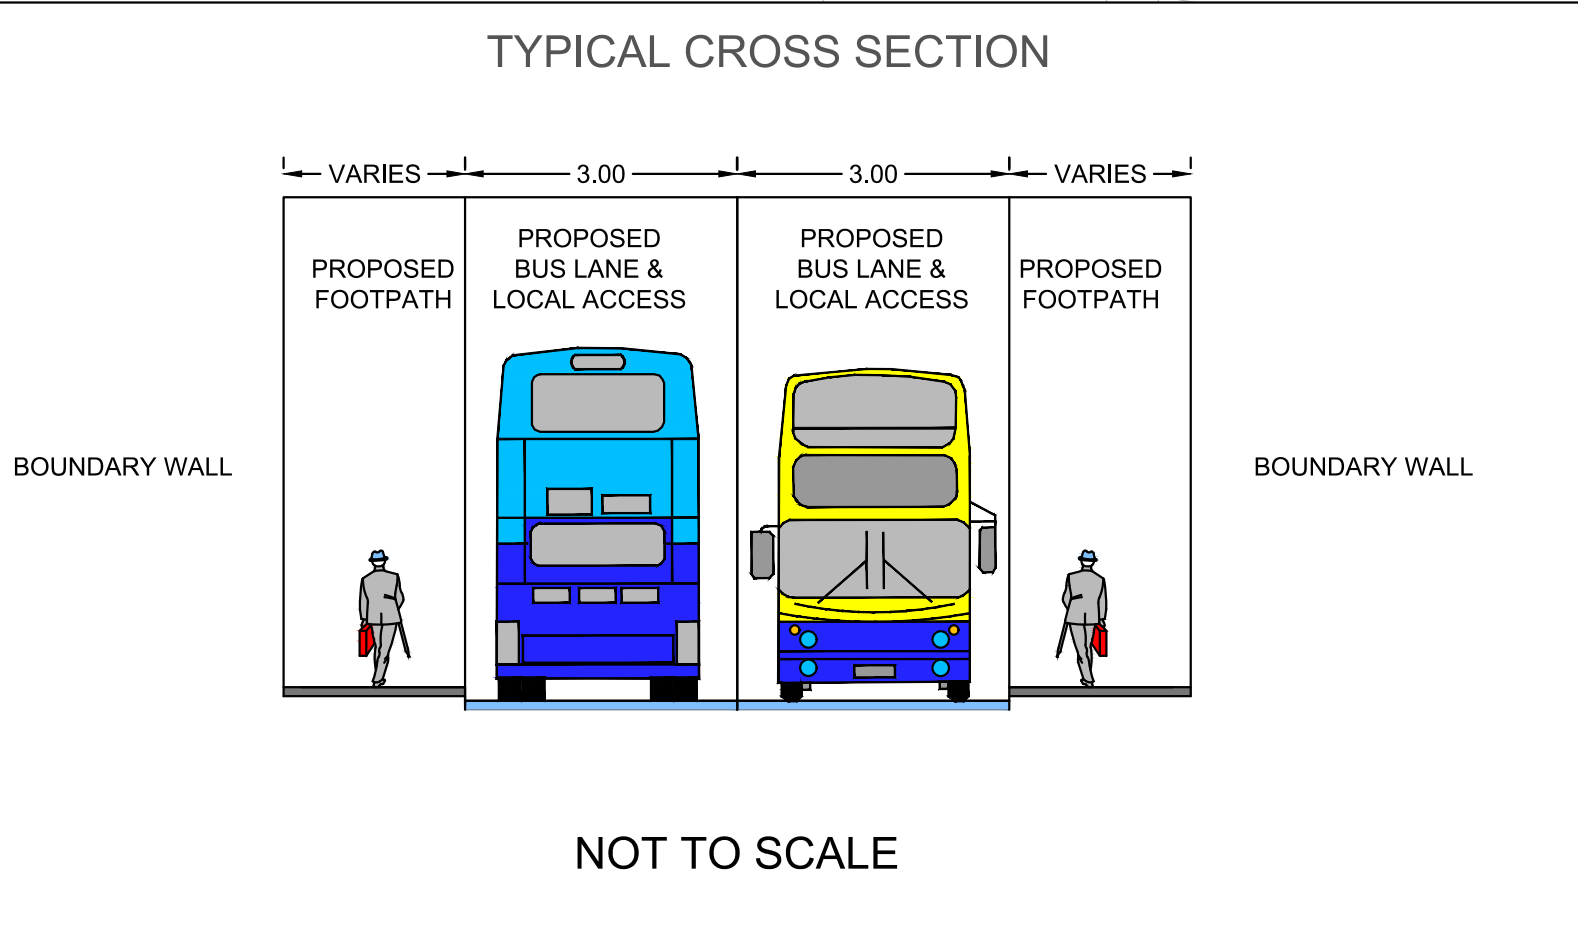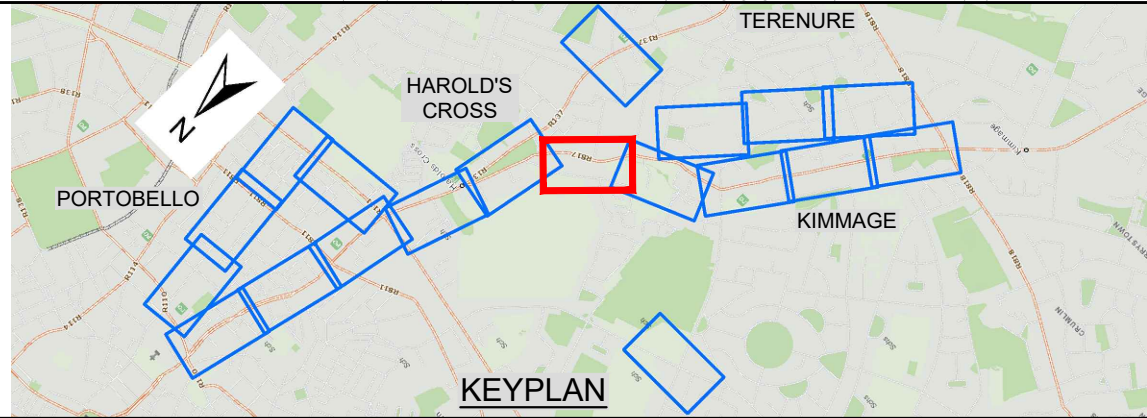


City Centre to Kimmage CBC



Sheet 6 of 19

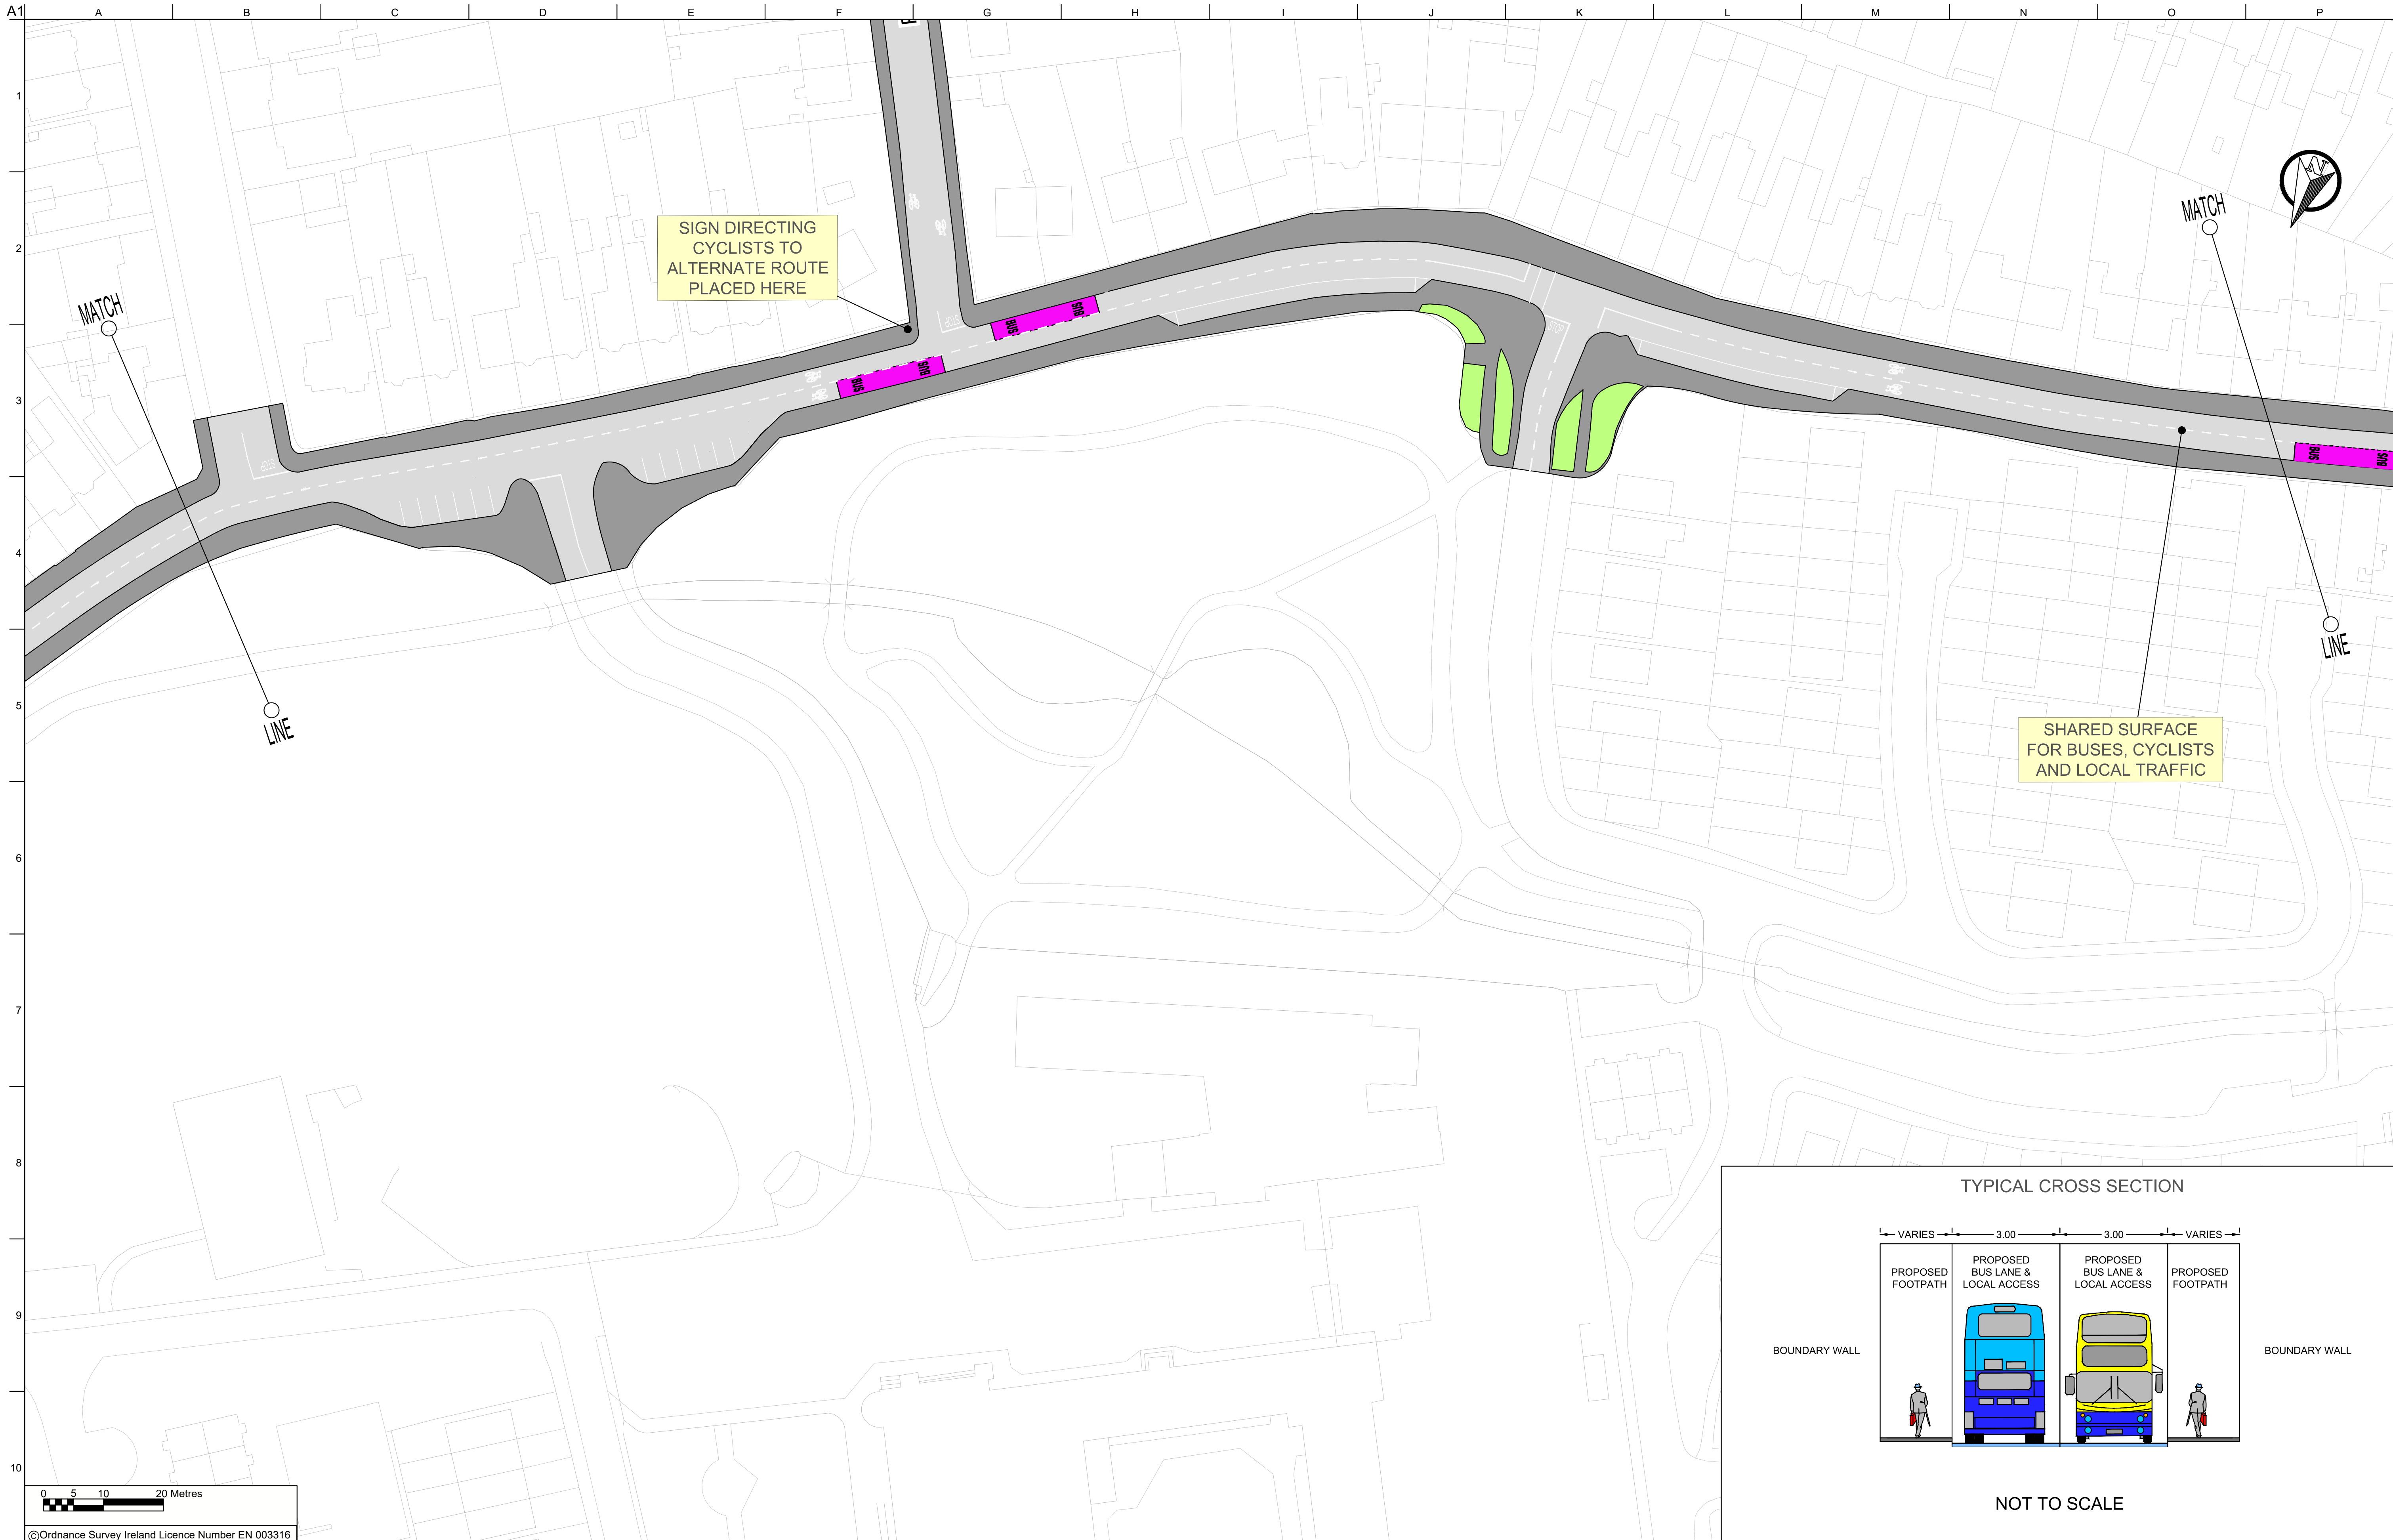

© Ordnance Survey Ireland Licence Number EN 003316



LEGEND

 	Bus Lane		Carriageway		Possible Land Acquisition
	Cycle Lane		Footpath		Existing Boundary
	Shared Surface		Bus Stop		

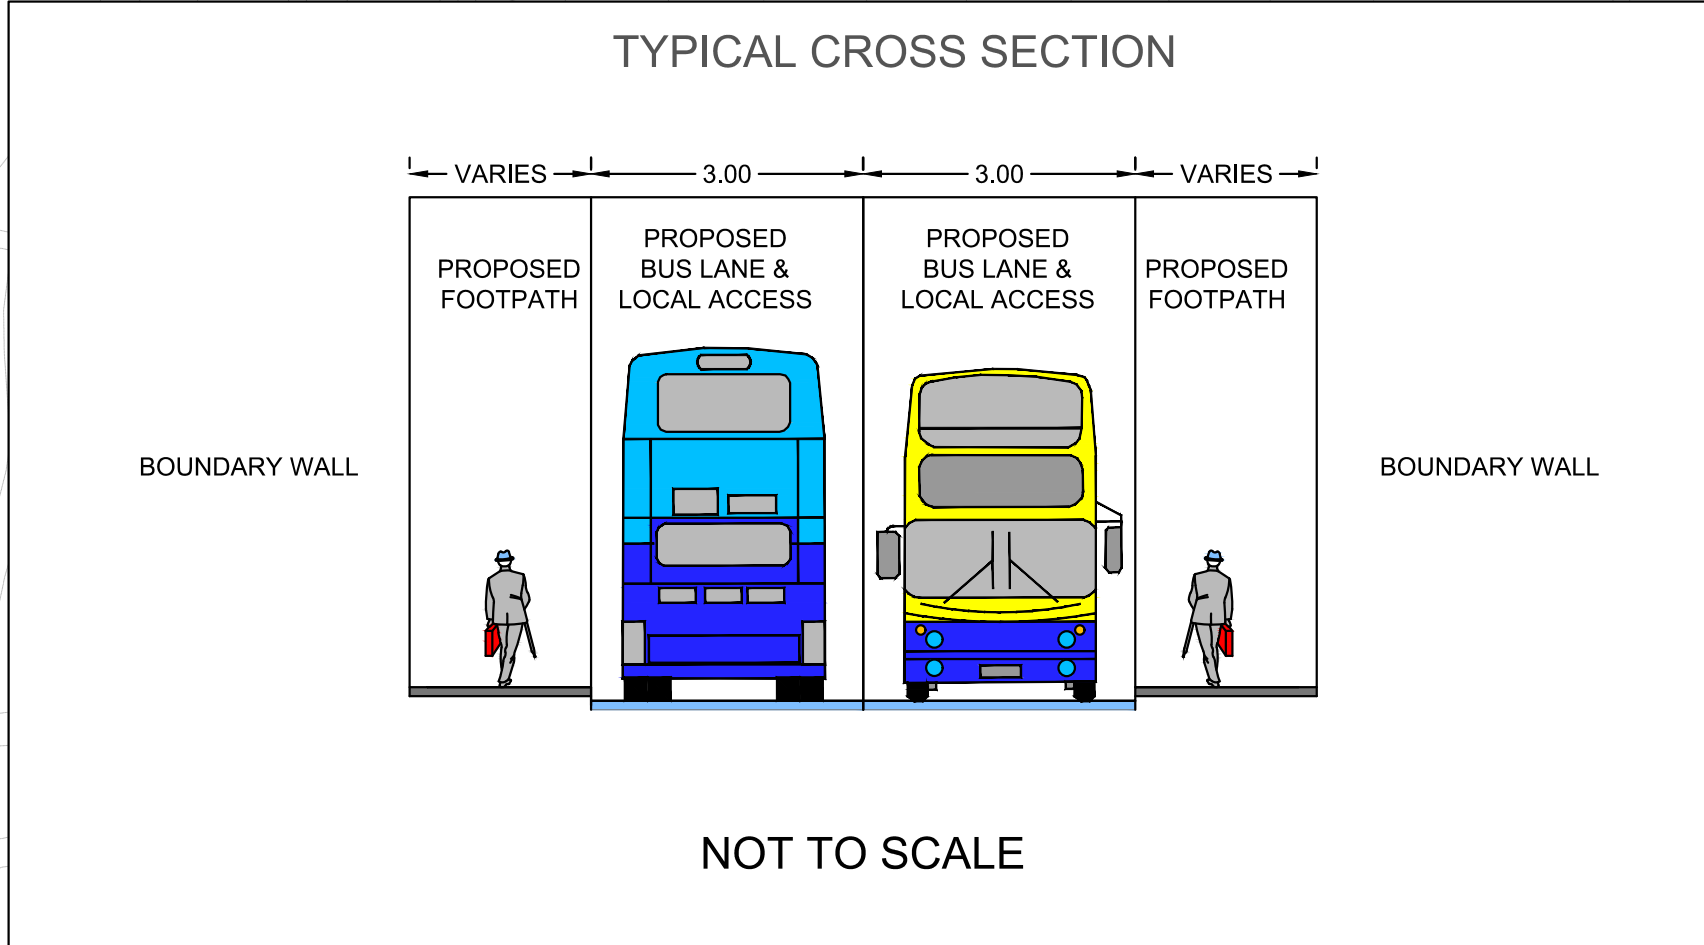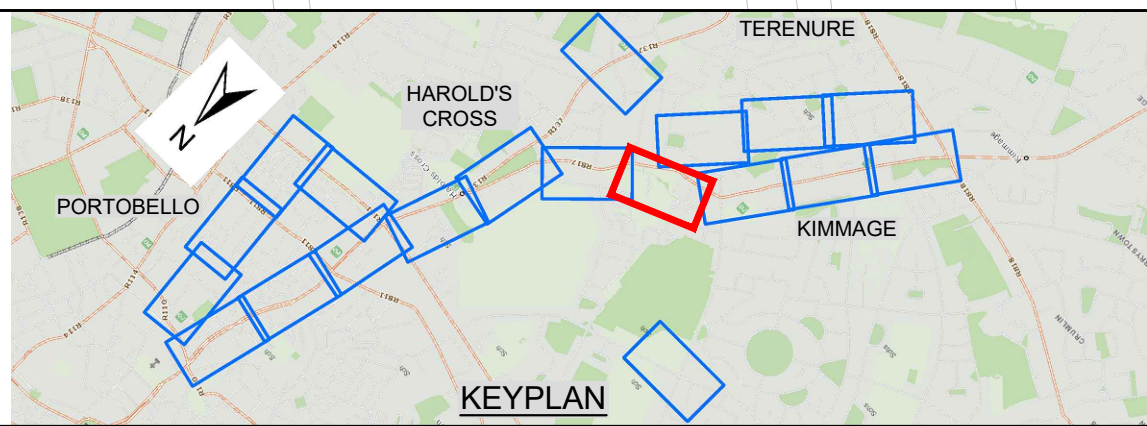


City Centre to Kimmage CBC

Sheet 7 of 19


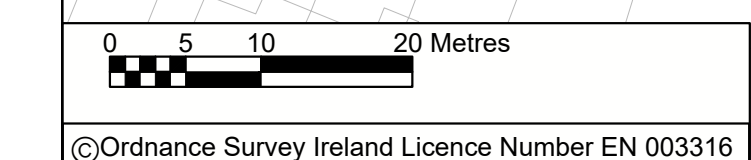
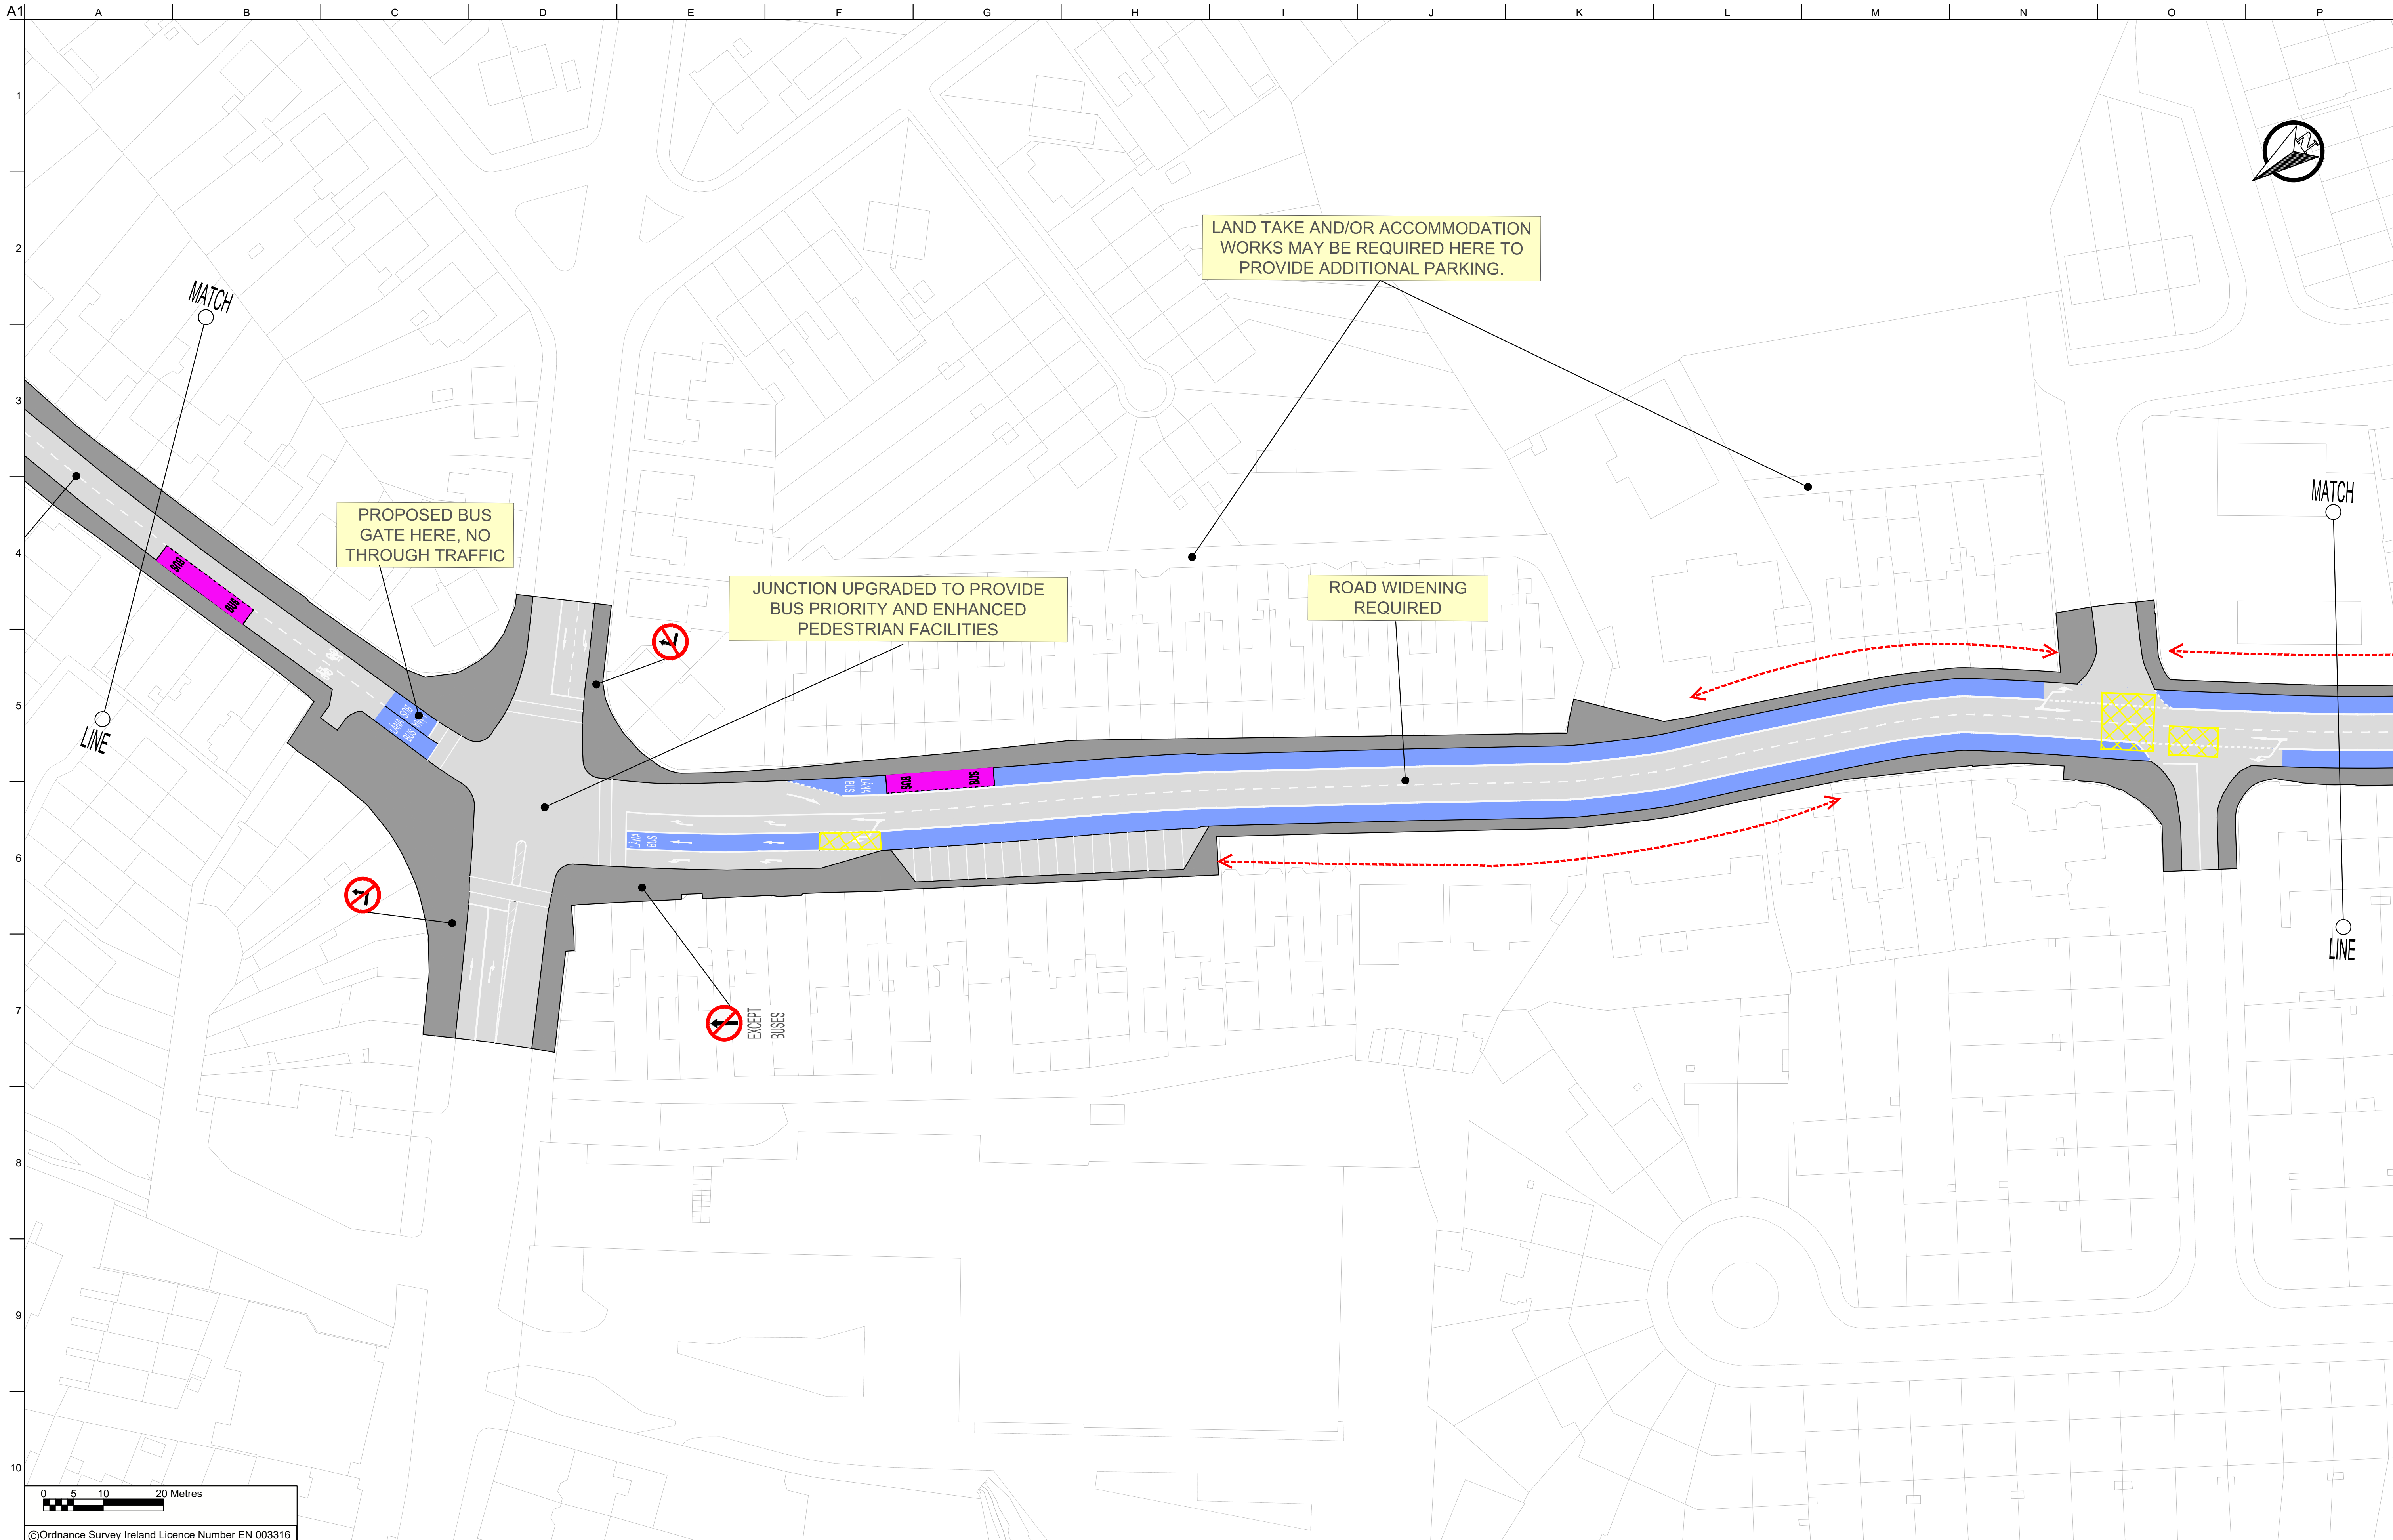


LEGEND		
	Bus Lane	 Carriageway
	Cycle Lane	 Footpath
	Shared Surface	 Existing Boundary
	Bus Stop	 Possible Land Acquisition

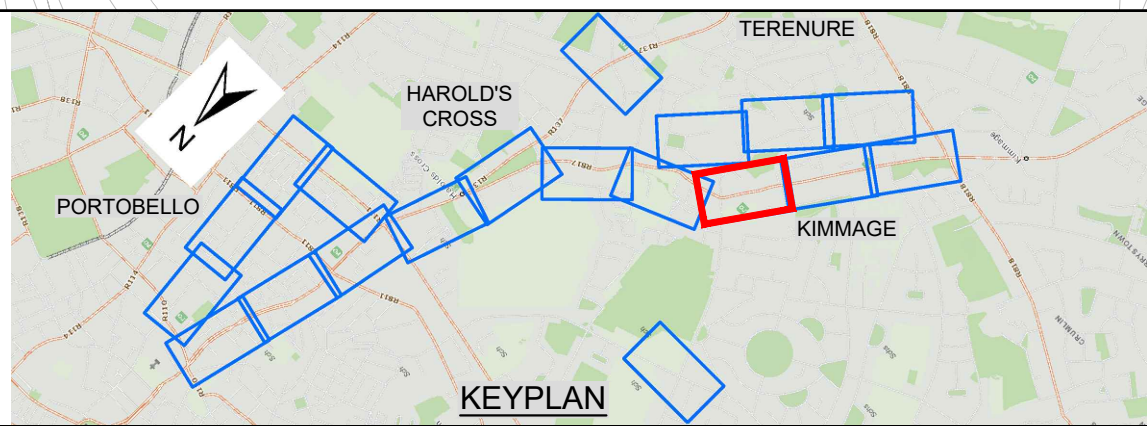



City Centre to Kimmage CBC


Sheet 8 of 19

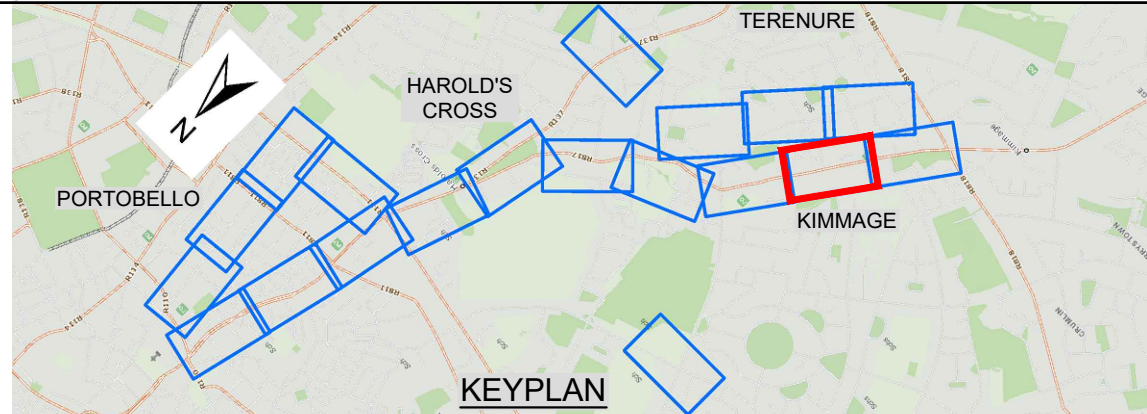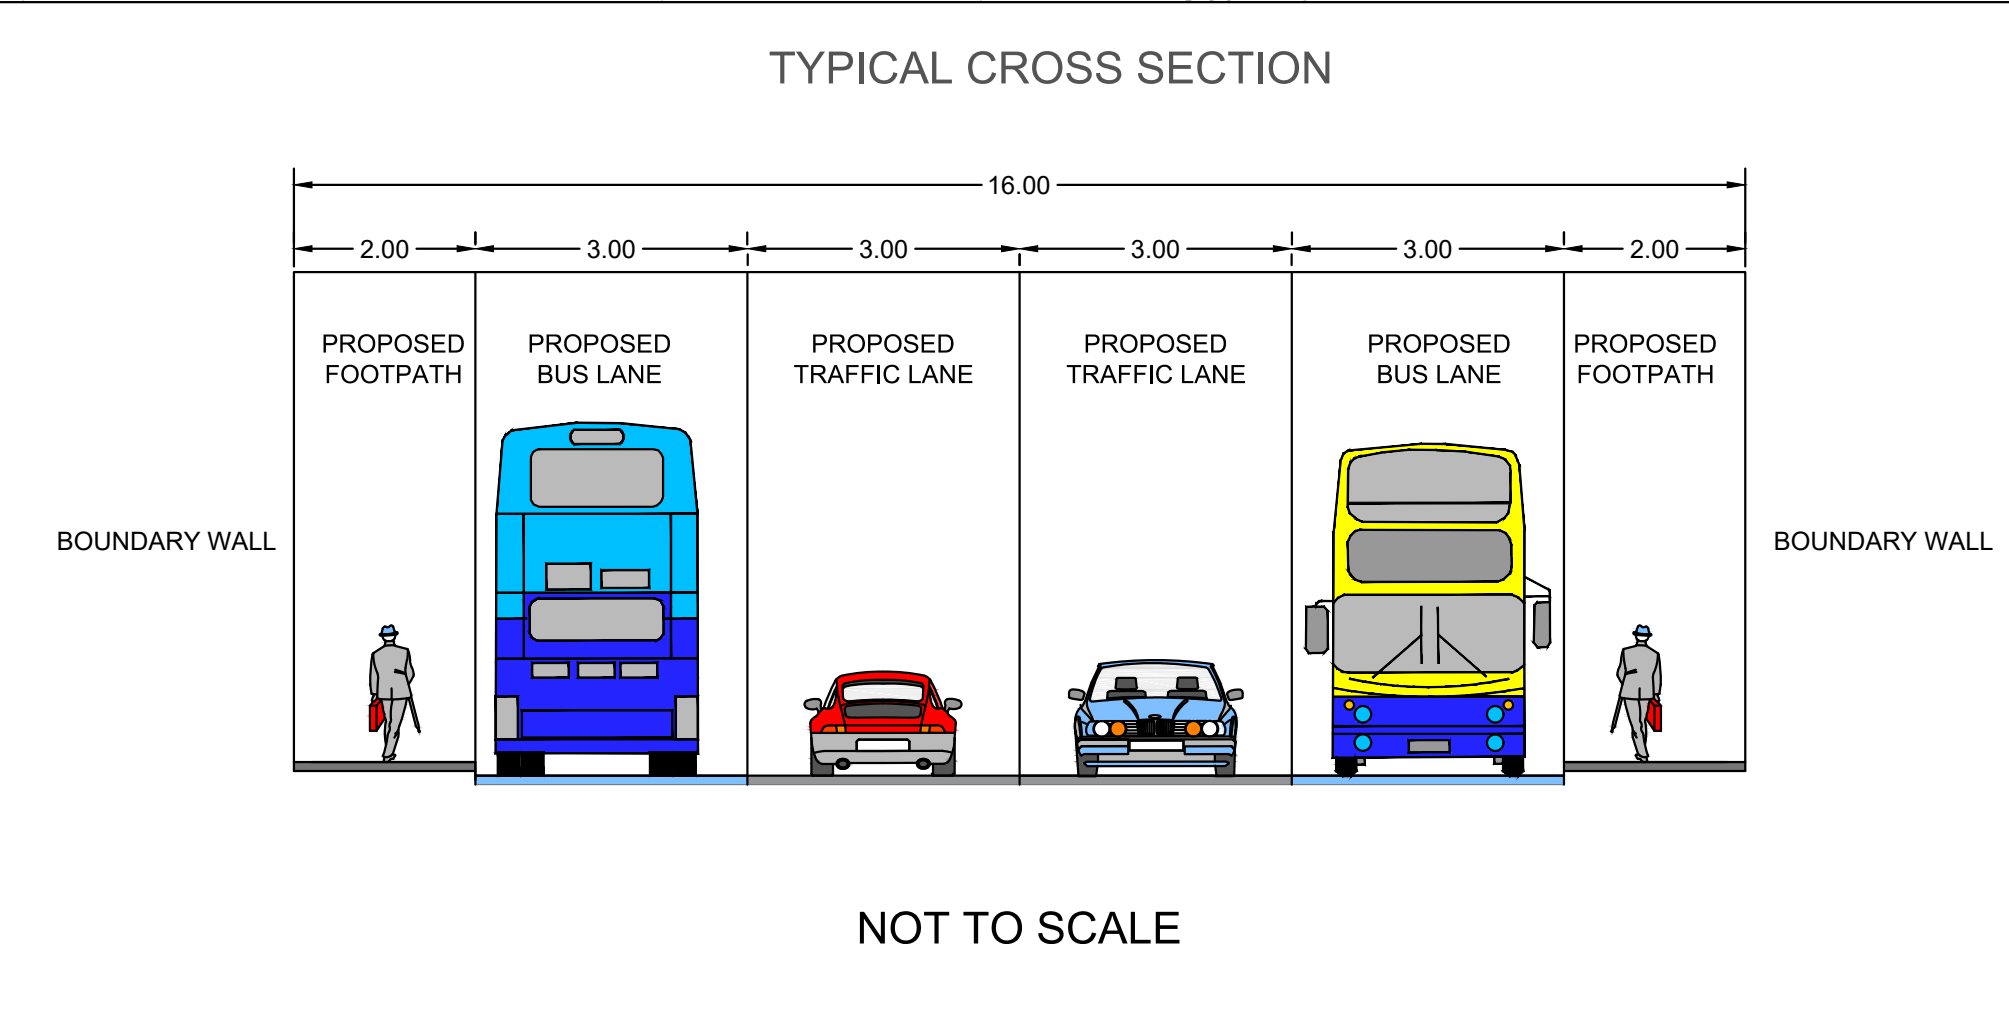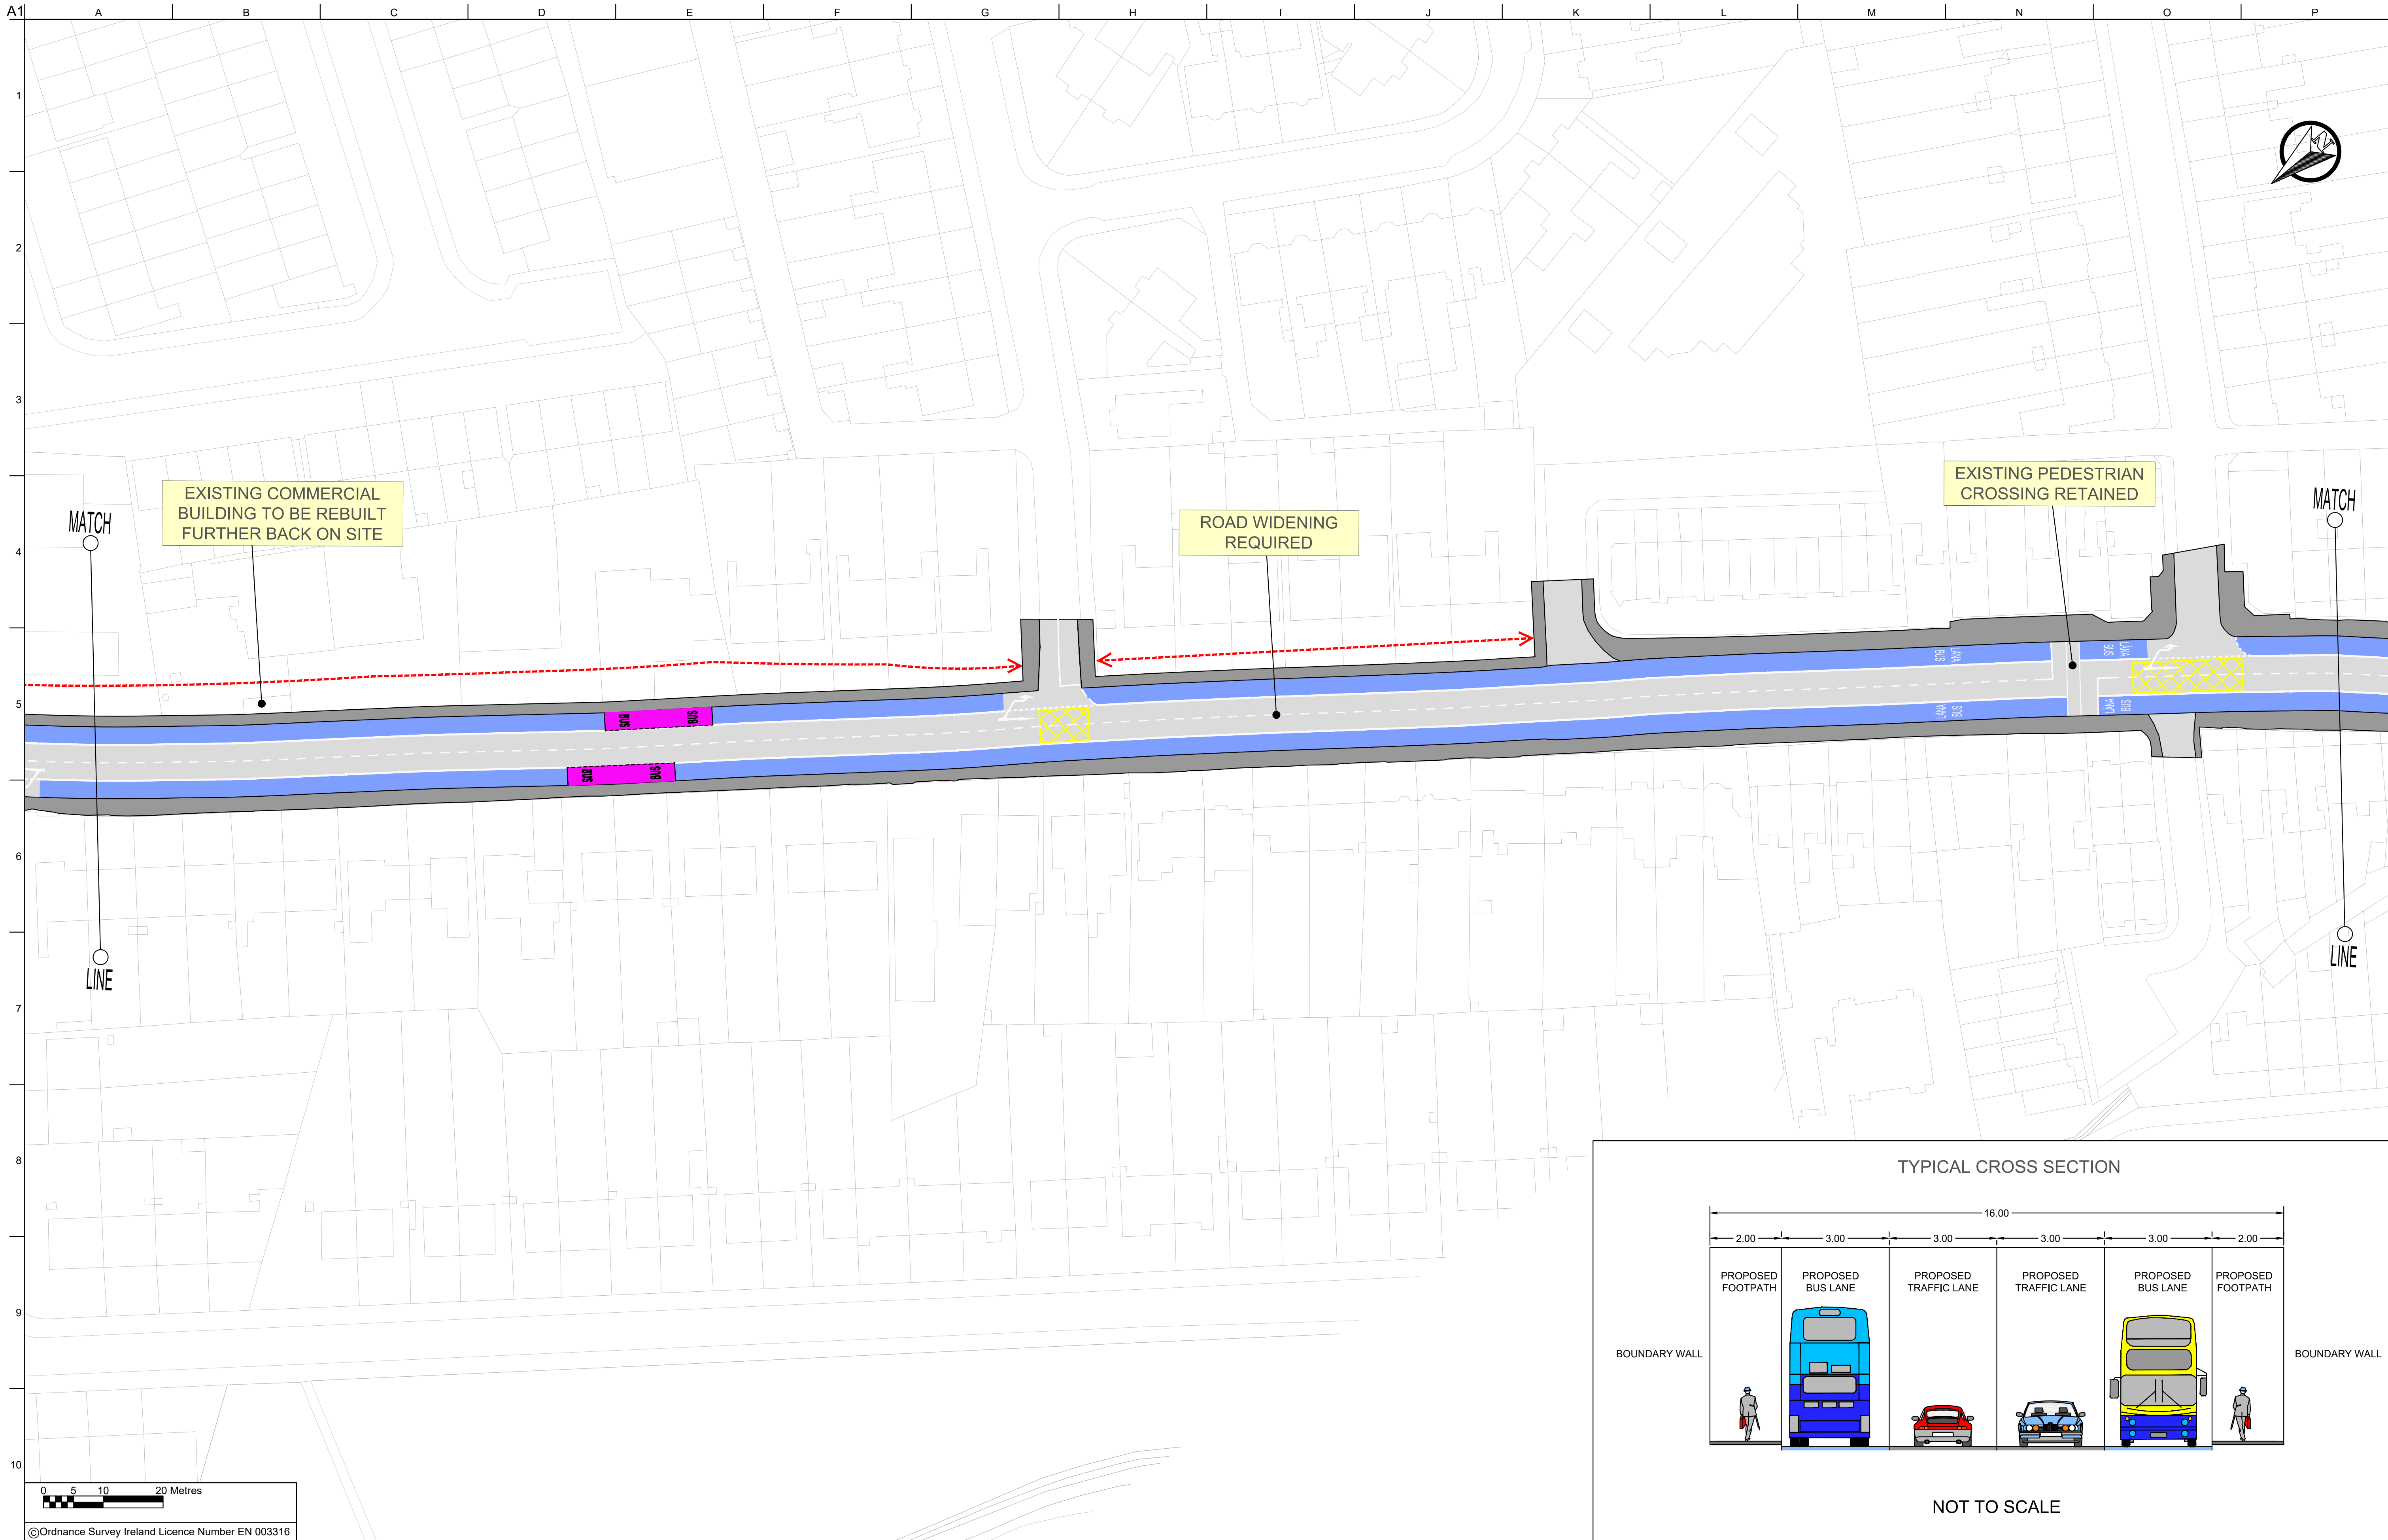

City Centre to Kimmage CBC Sheet 9 of 19

LEGEND

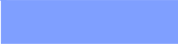 
	Bus Lane		Carriageway		Possible Land Acquisition
	Cycle Lane		Footpath		Existing Boundary
	Shared Surface		Bus Stop		

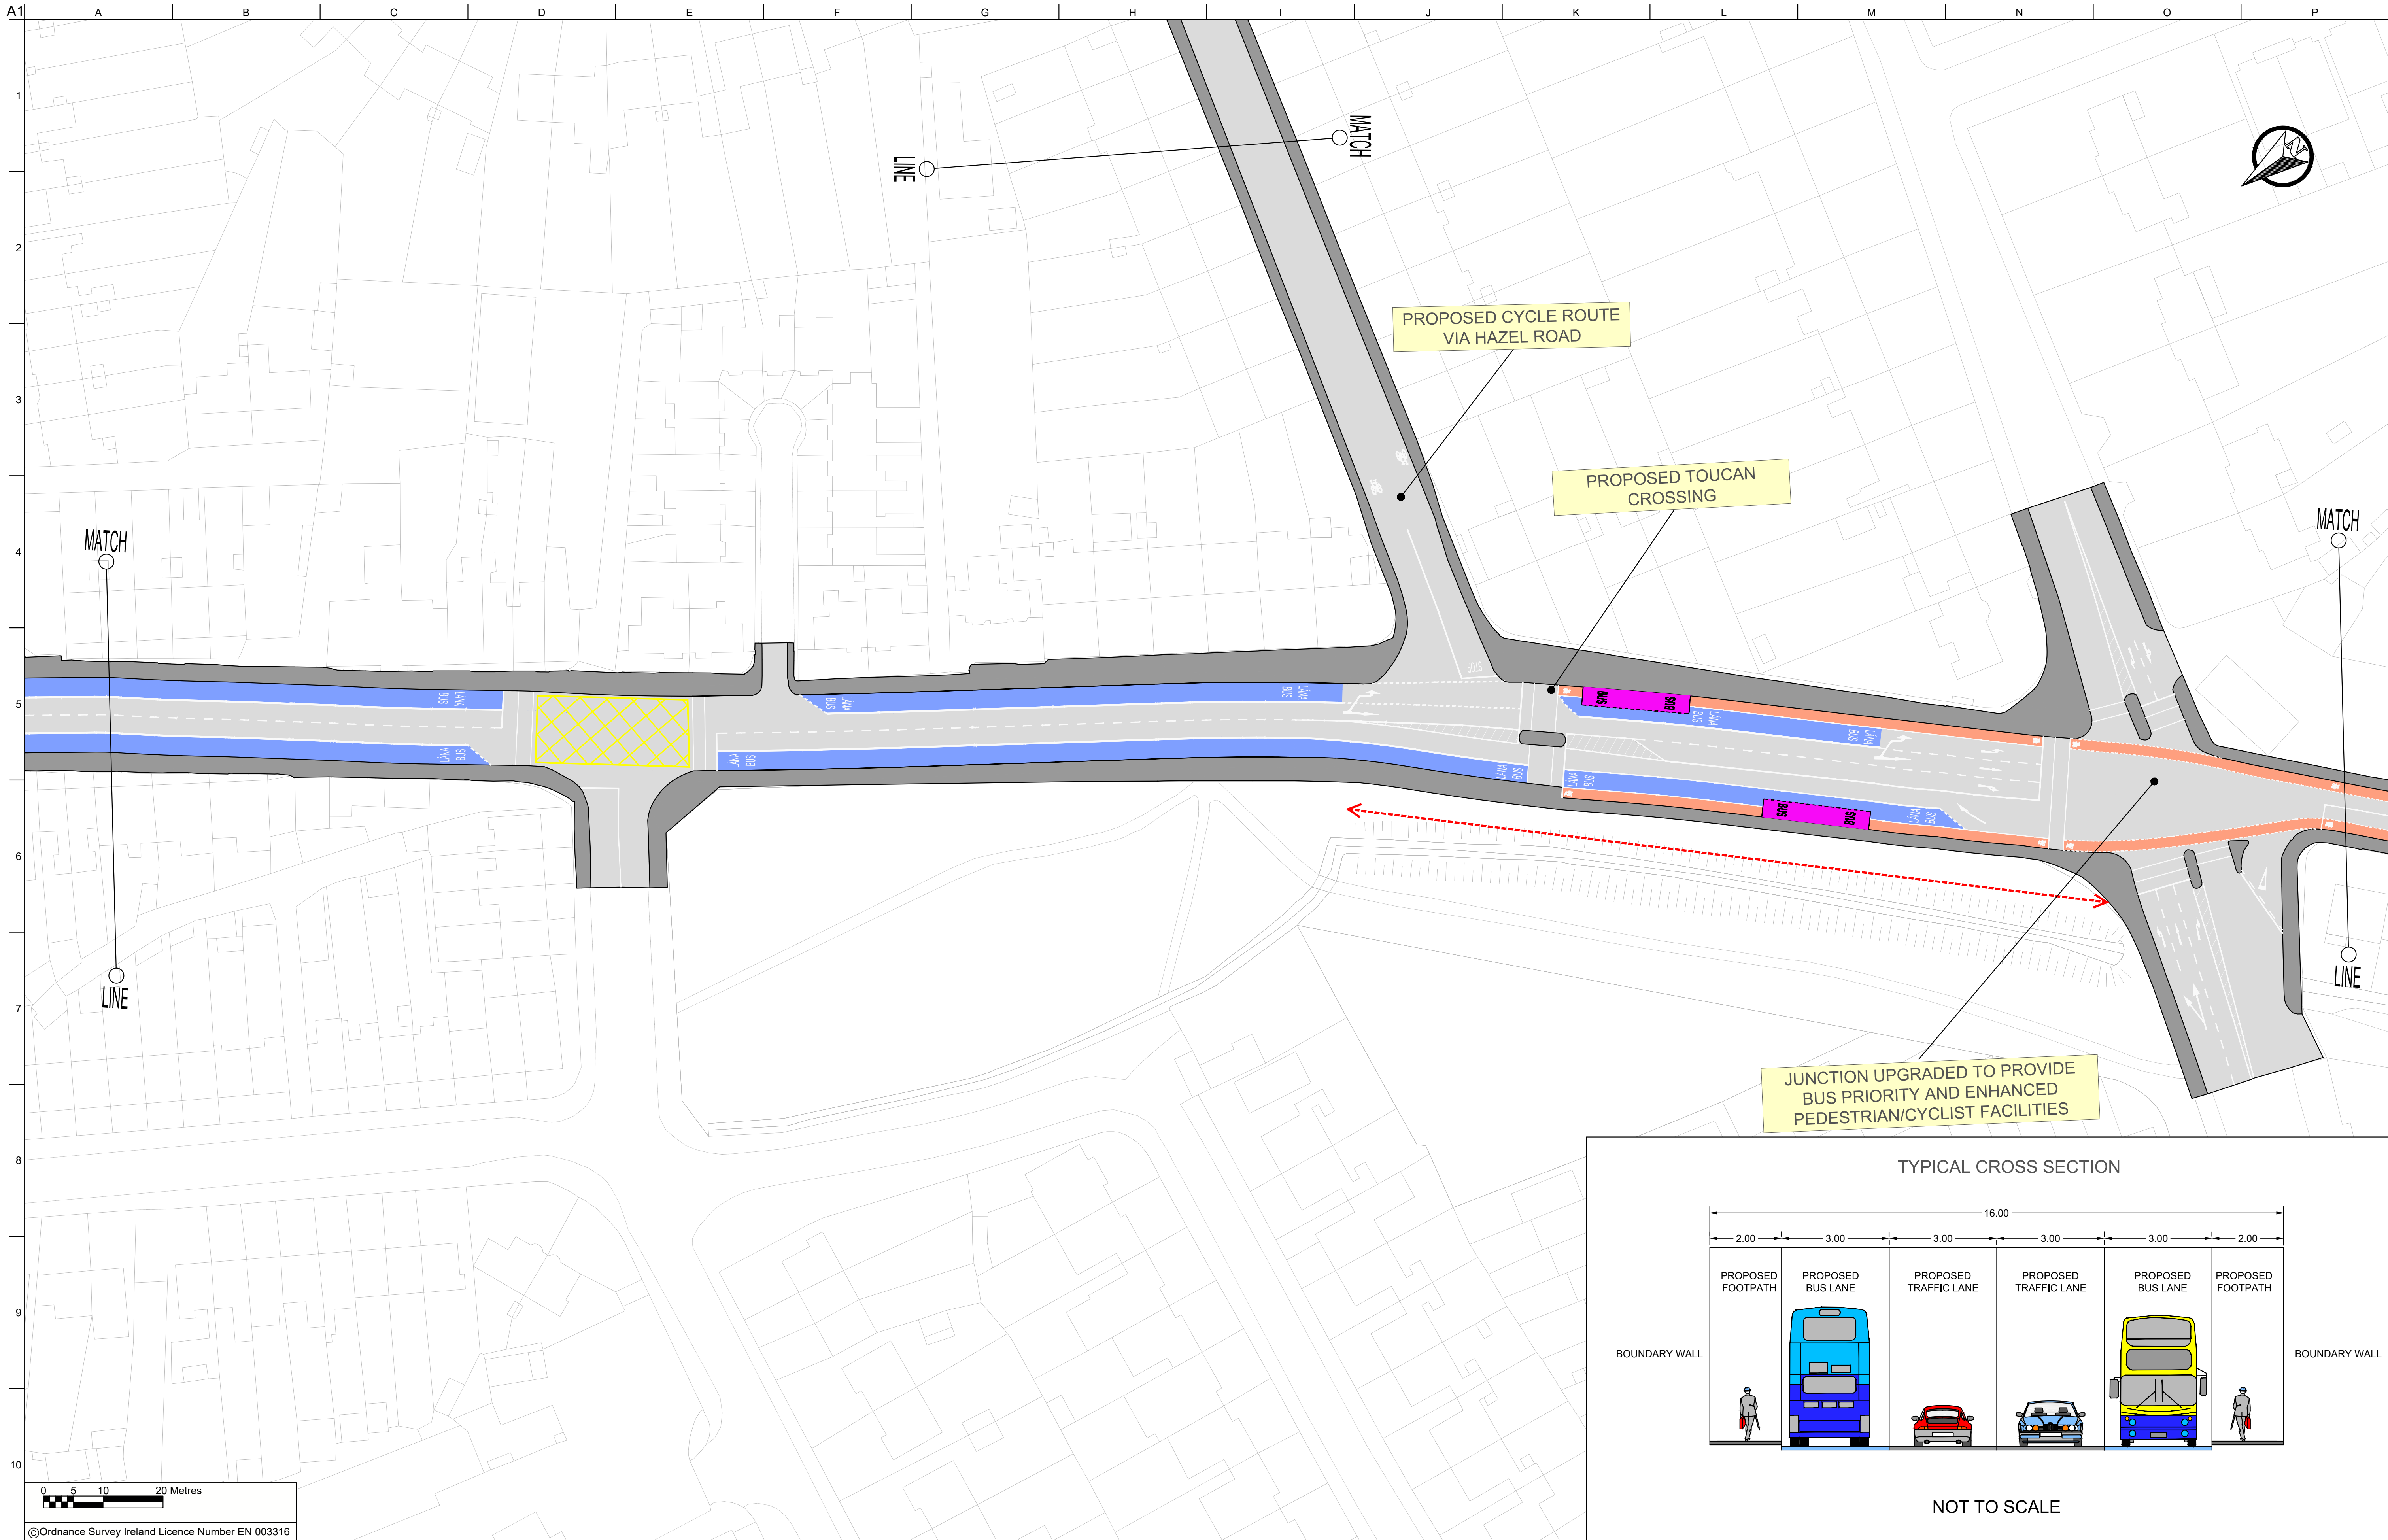

LEGEND


	Bus Lane		Carriageway		Possible Land Acquisition
	Cycle Lane		Footpath		Existing Boundary
	Shared Surface		Bus Stop		

KEYPLAN

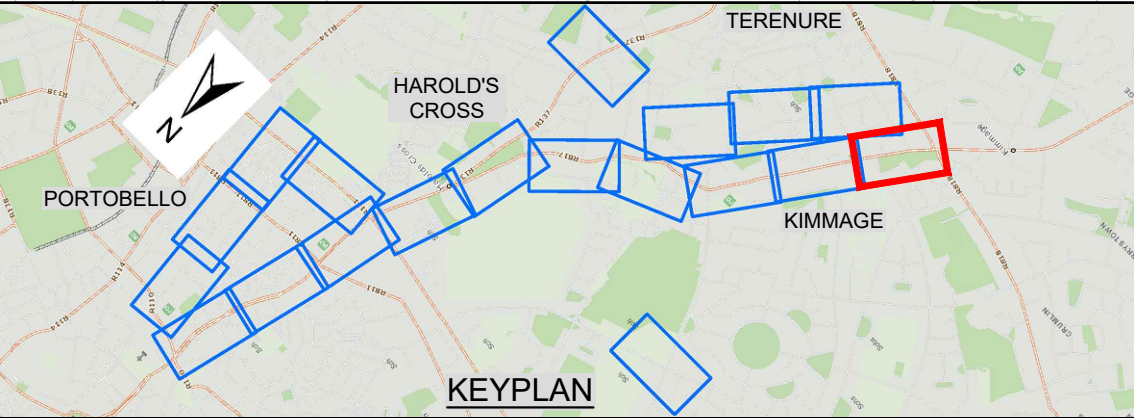

City Centre to Kimmage CBC

Sheet 10 of 19

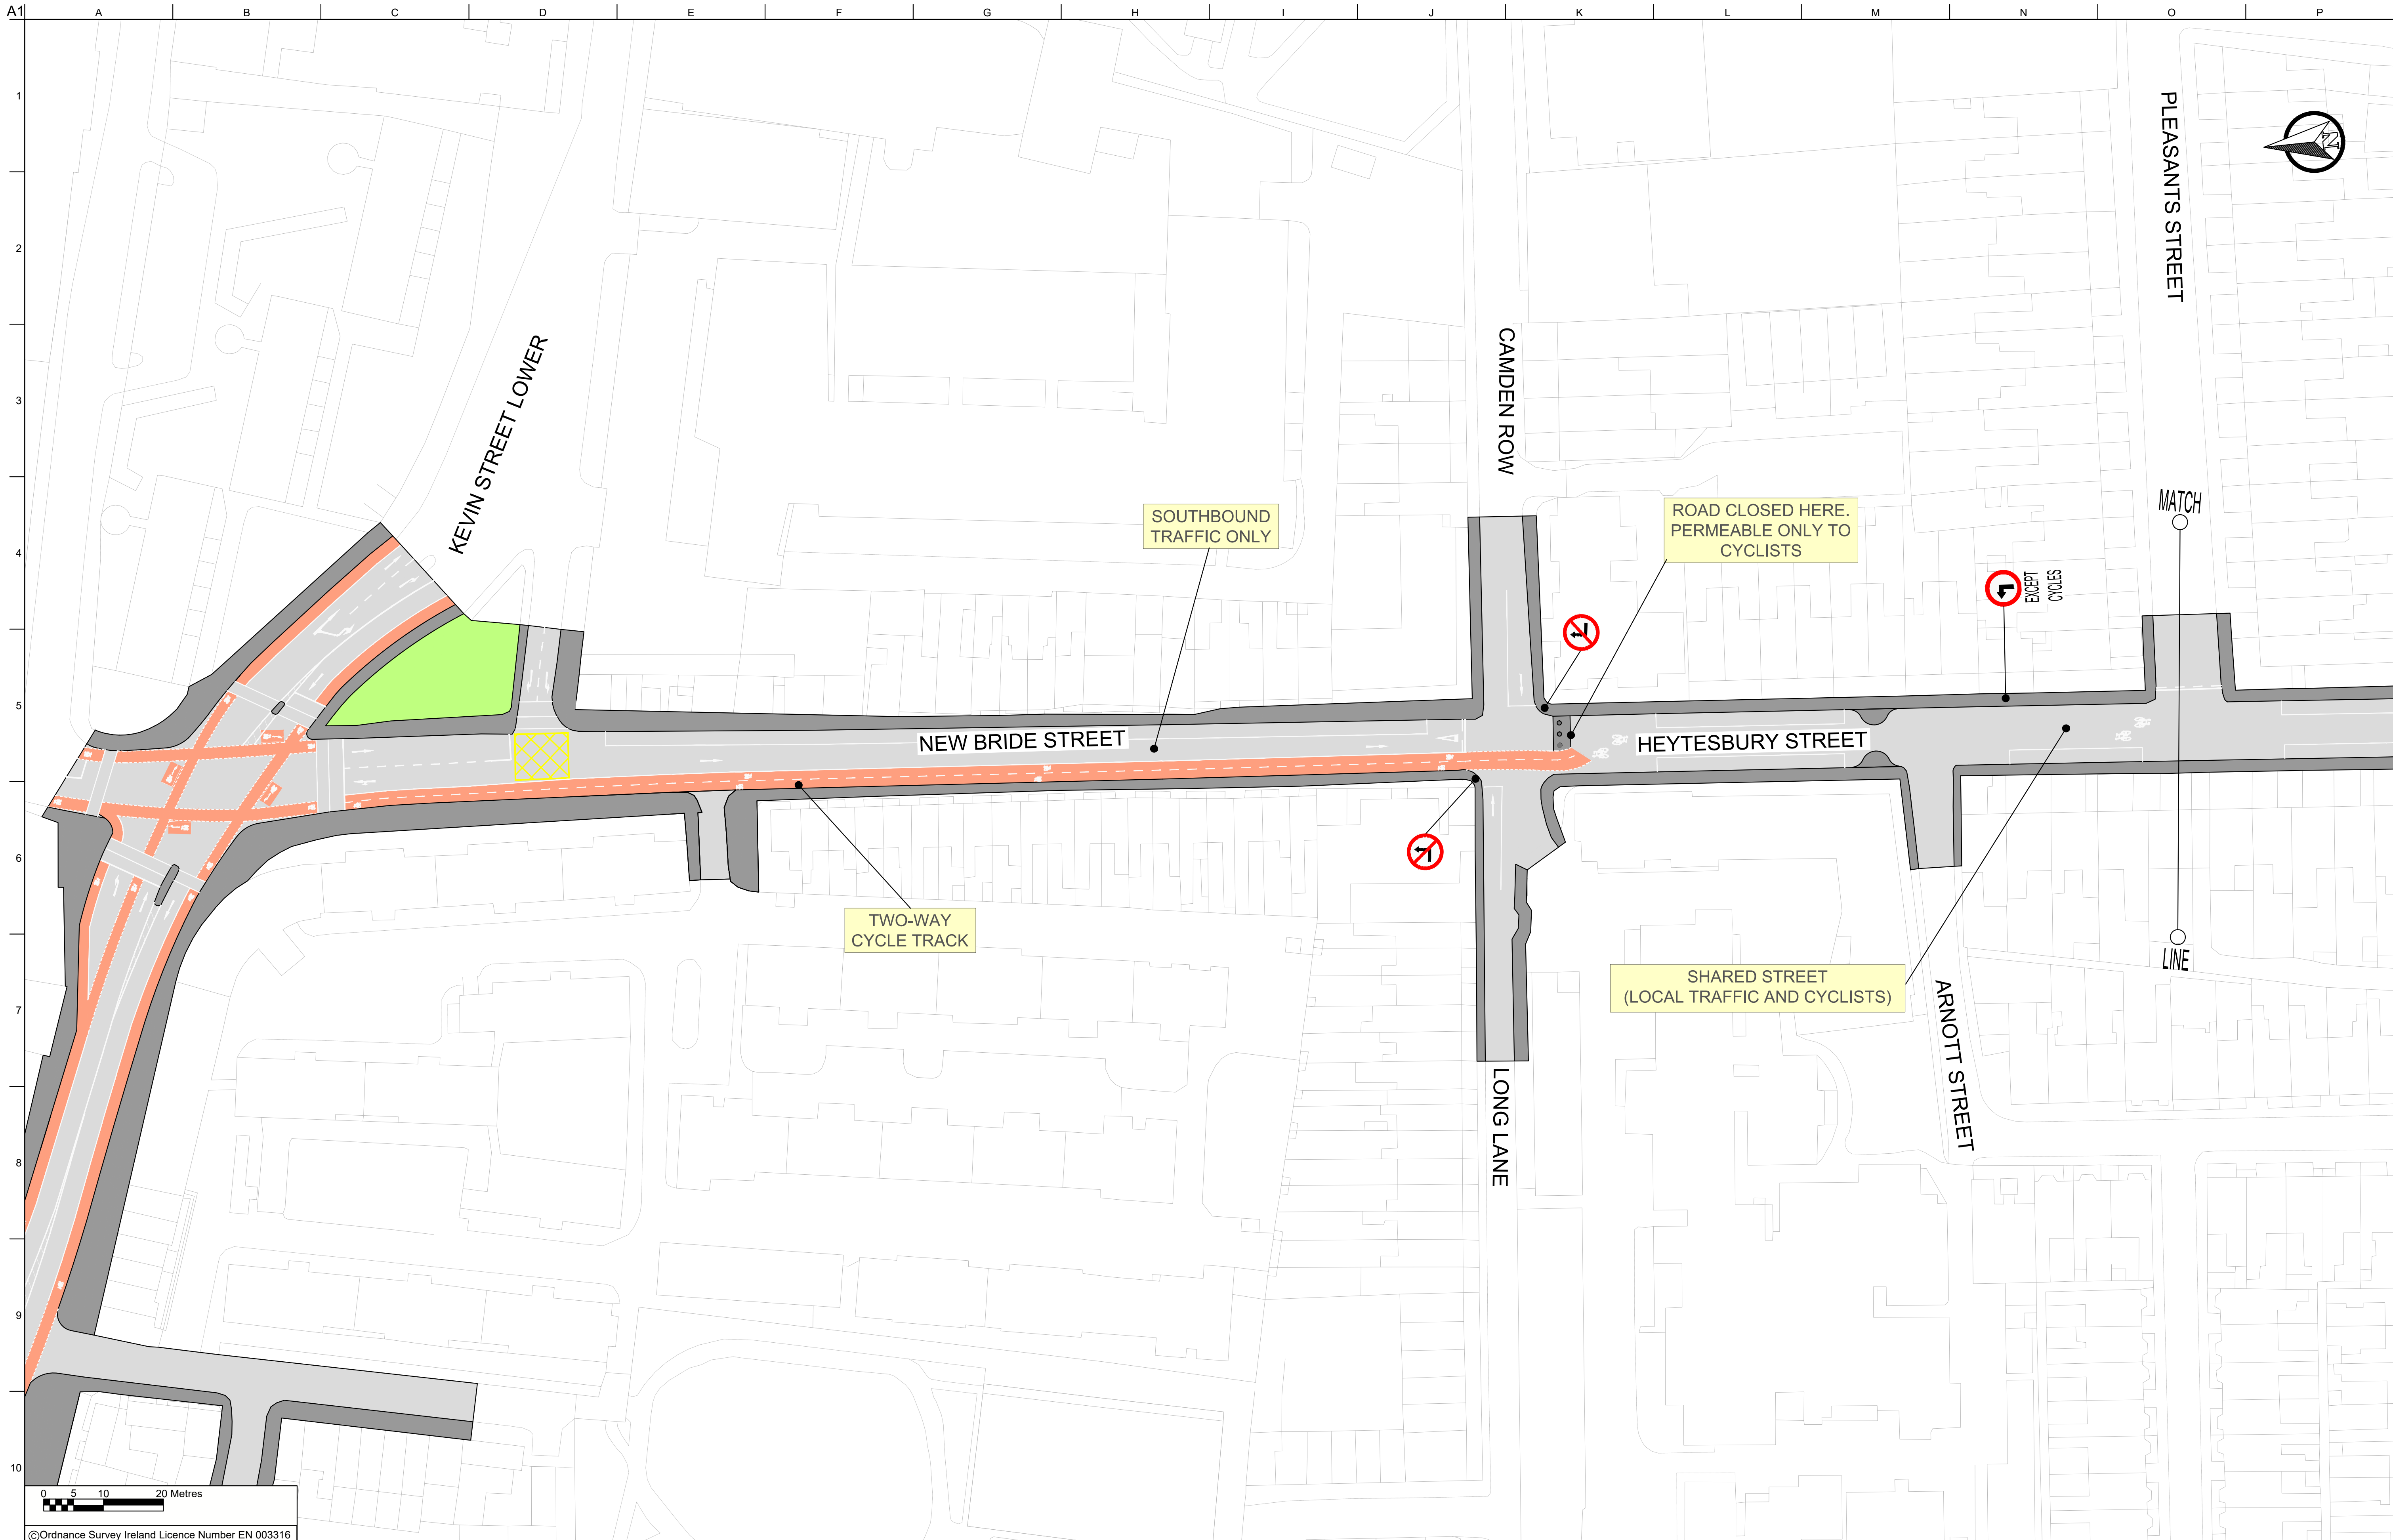


LEGEND



Bus Lane	Carriageway	Possible Land Acquisition
Cycle Lane	Footpath	Existing Boundary
Shared Surface	Bus Stop	


City Centre to Kimmage CBC

Sheet 11 of 19

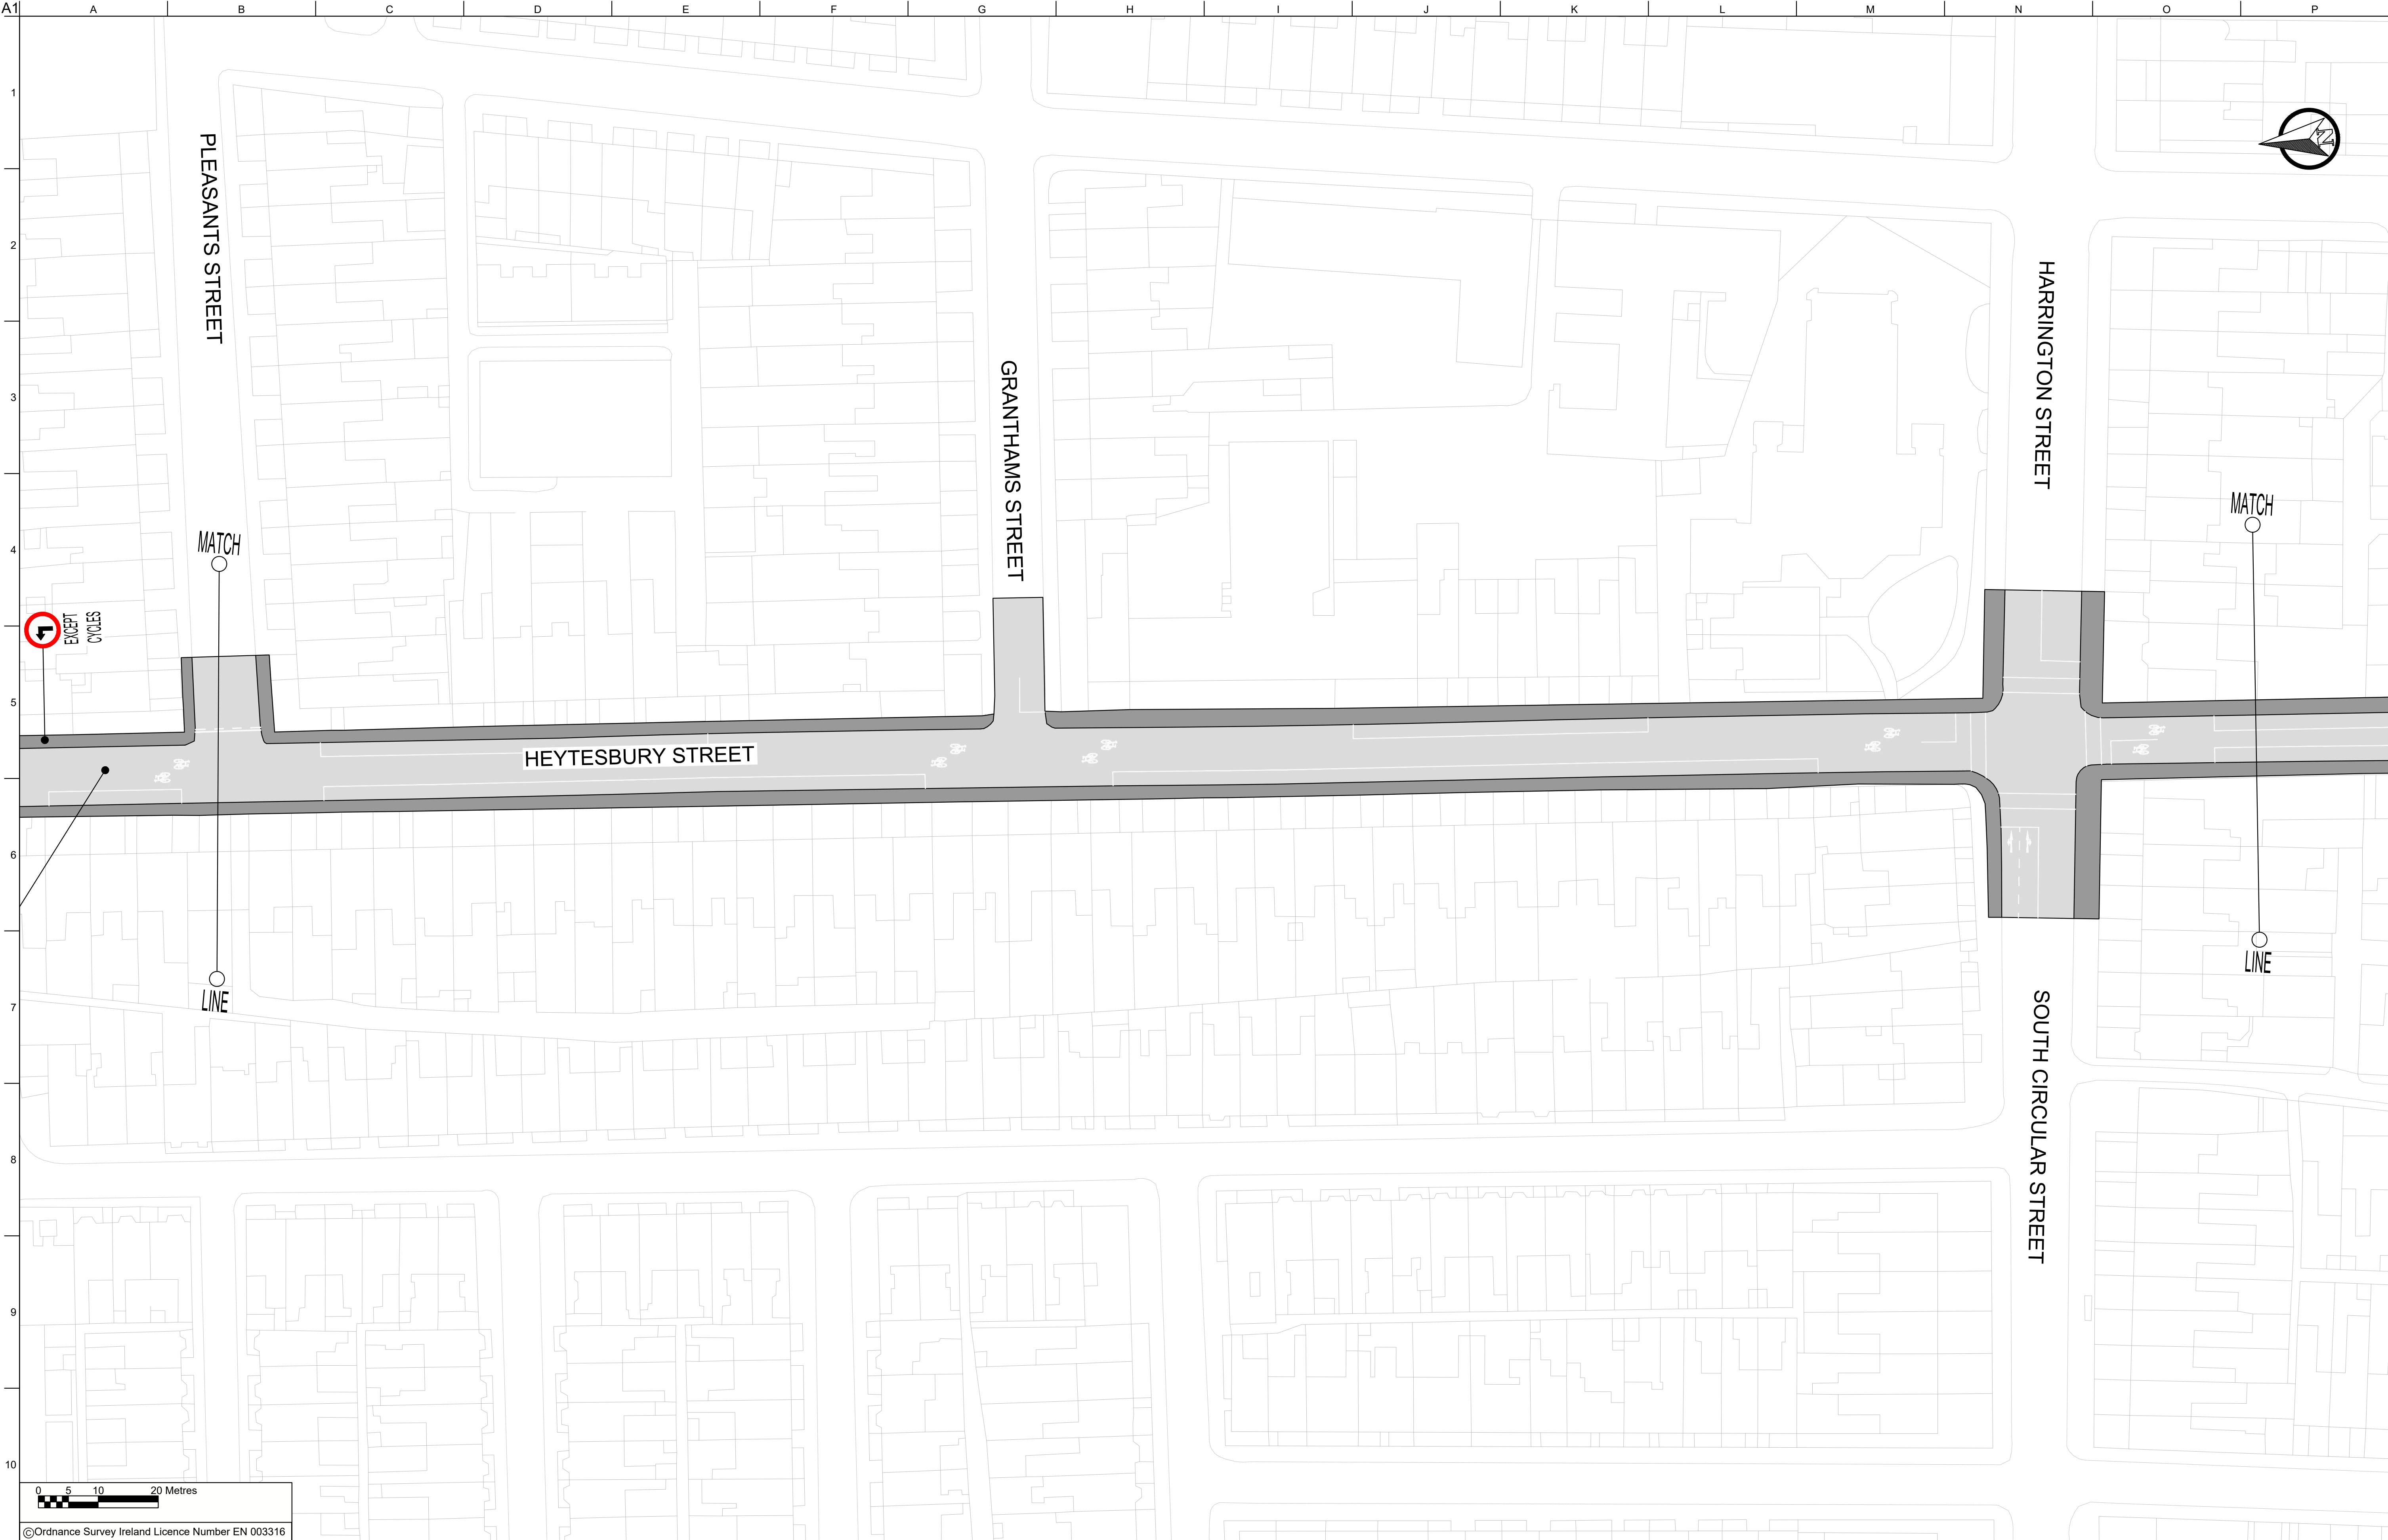

LEGEND

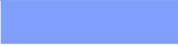 
	Bus Lane		Carriageway		Possible Land Acquisition
	Cycle Lane		Footpath		Existing Boundary
	Shared Surface		Bus Stop		

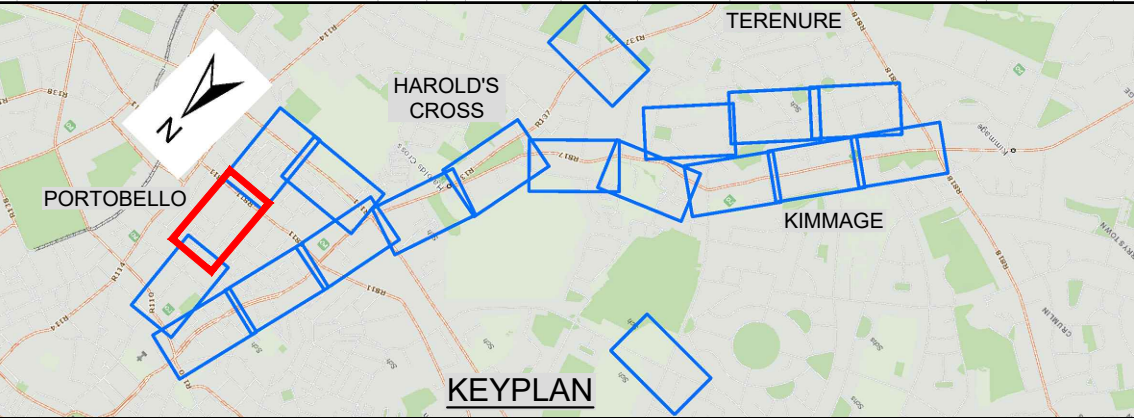

KEYPLAN

City Centre to Kimmage CBC



Sheet 12 of 19

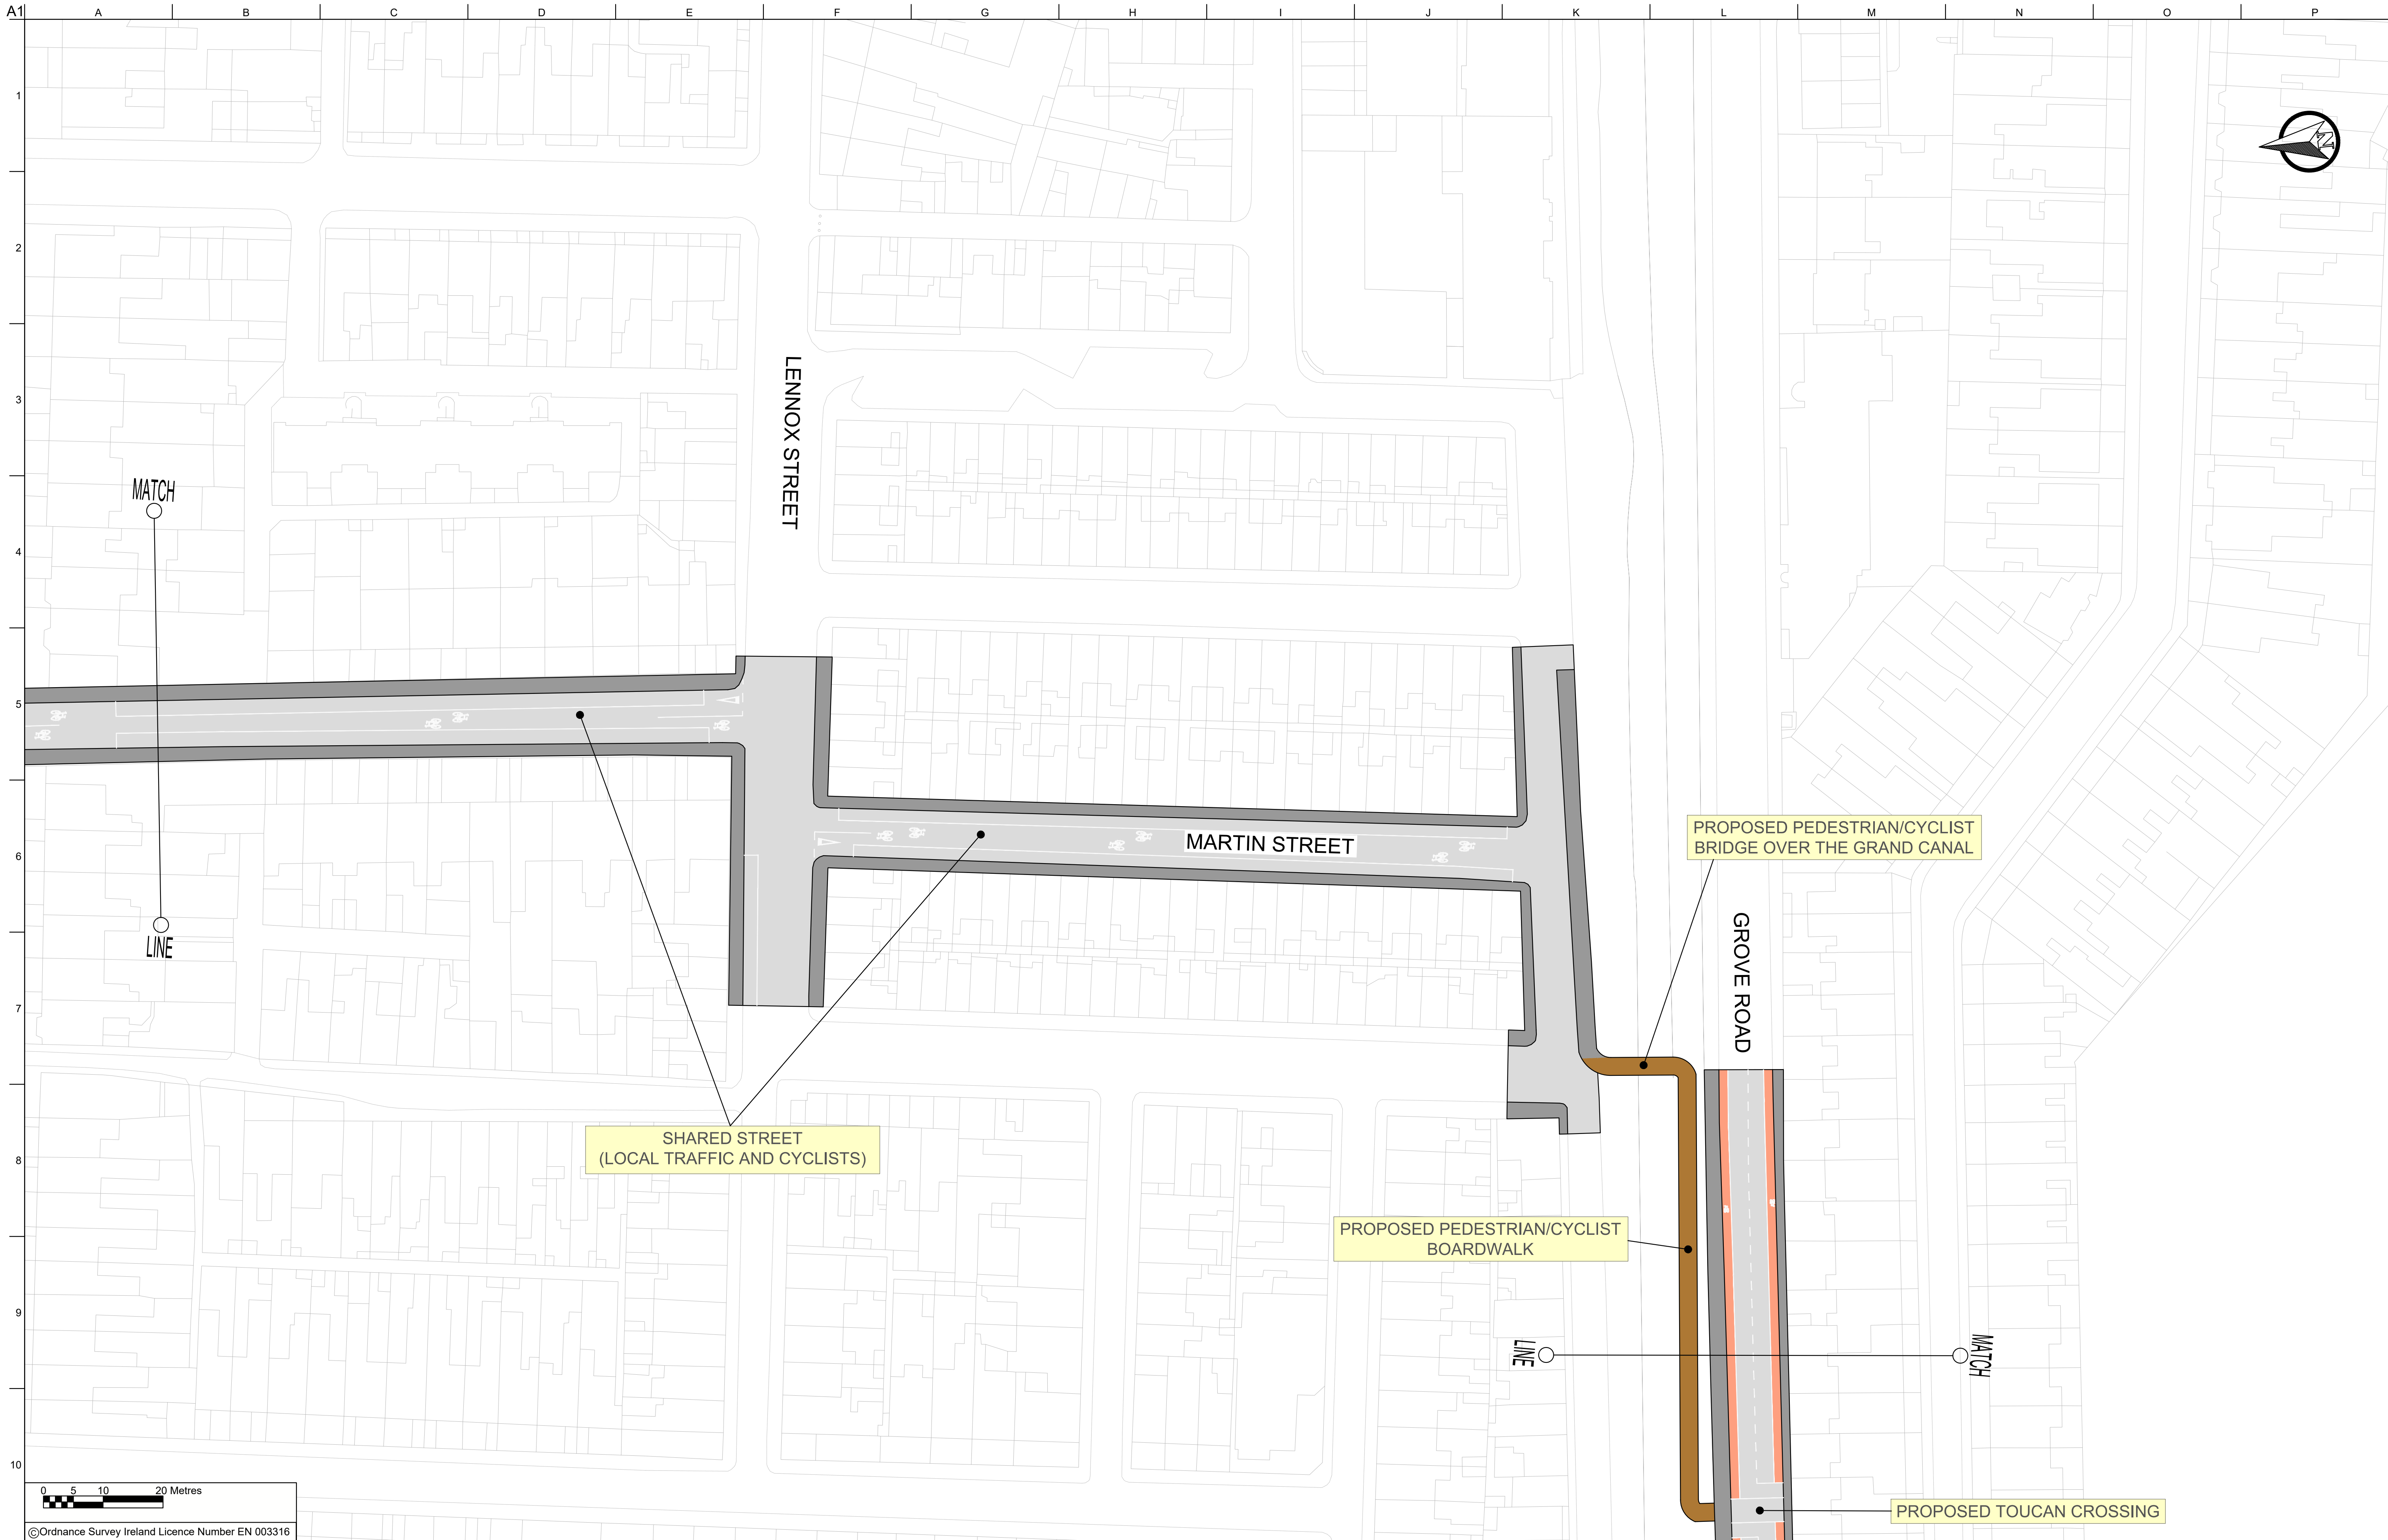


0 5 10 20 Metres

©Ordnance Survey Ireland Licence Number EN 003316

LEGEND

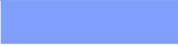 
	Bus Lane		Carriageway		Possible Land Acquisition
	Cycle Lane		Footpath		Existing Boundary
	Shared Surface		Bus Stop		

KEYPLAN

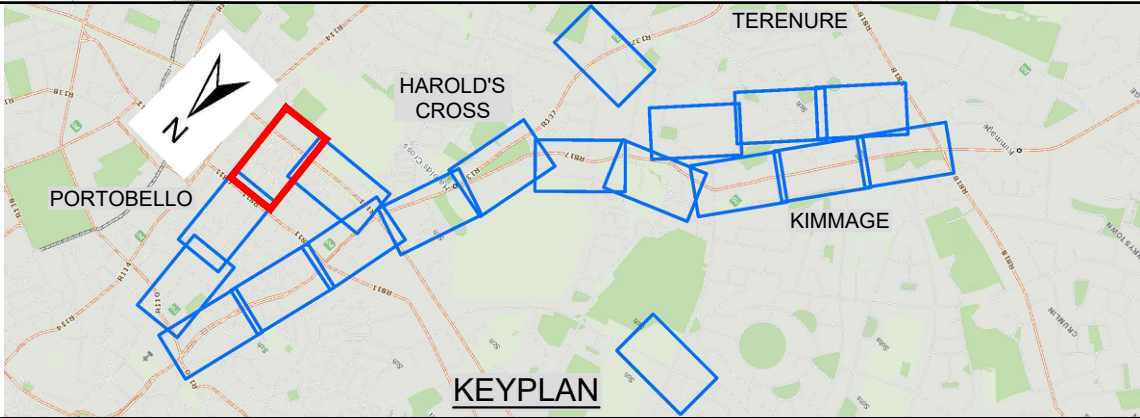



City Centre to Kimmage CBC


Sheet 13 of 19

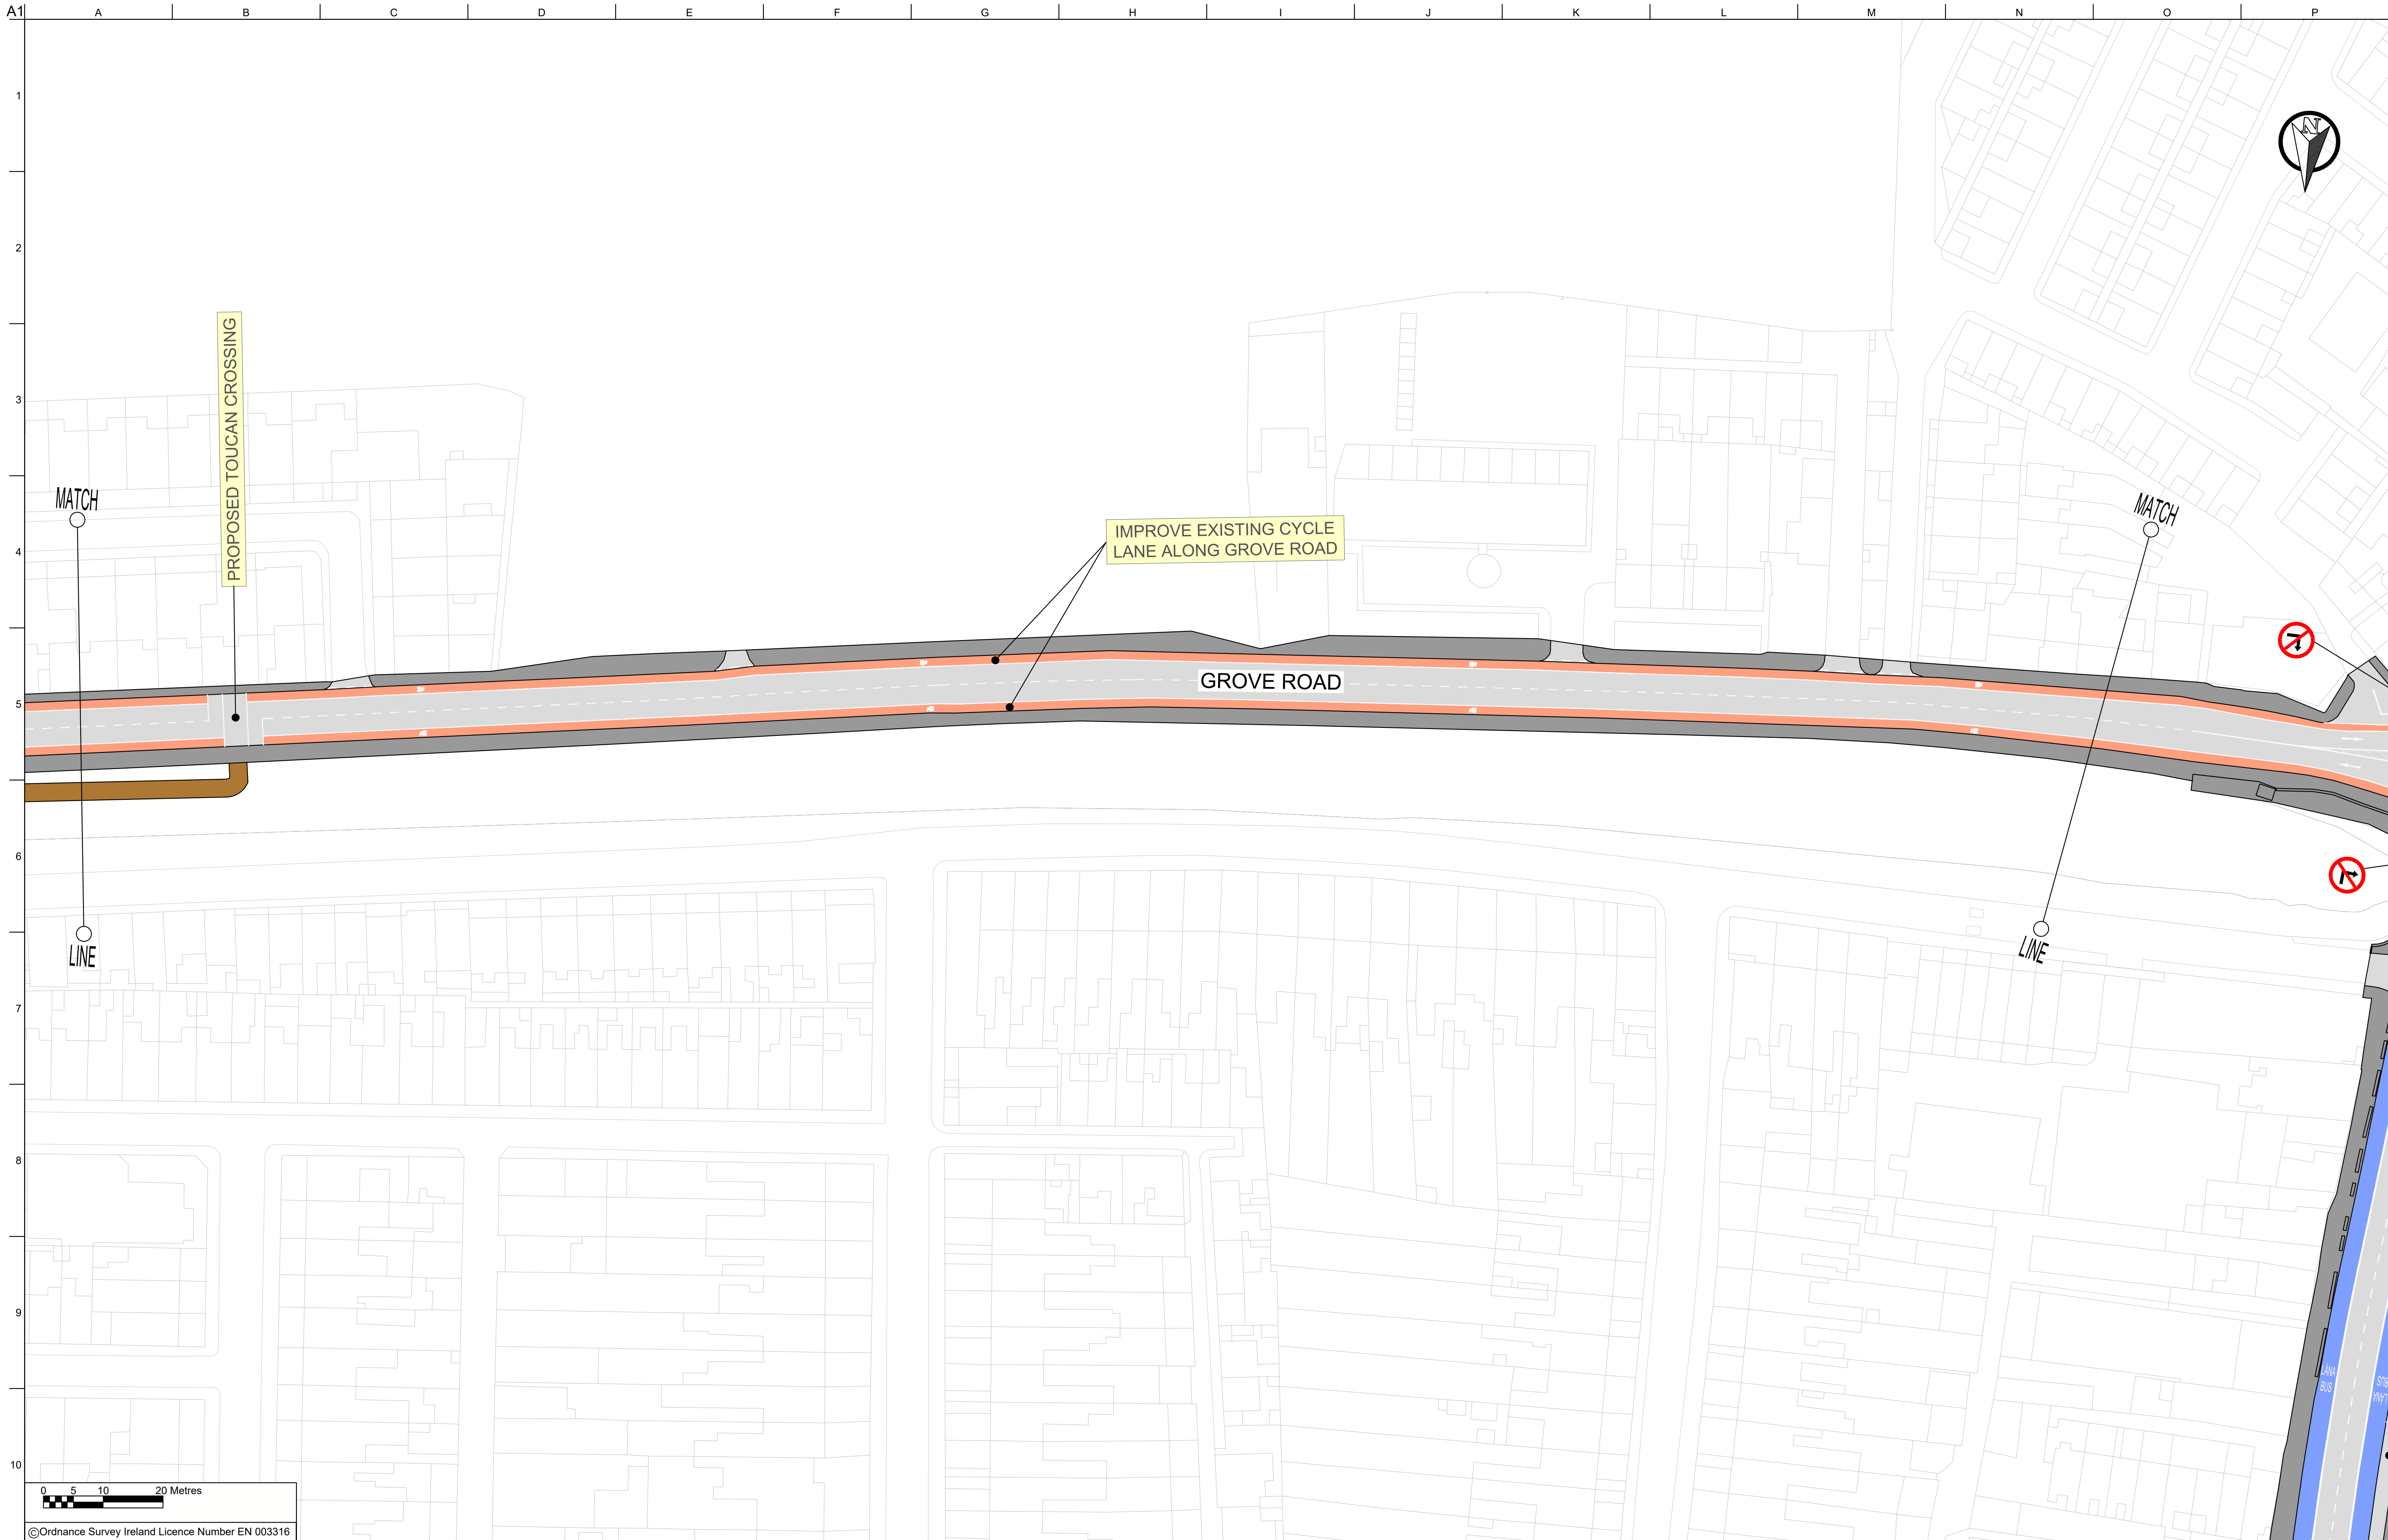

©Ordnance Survey Ireland Licence Number EN 003316


LEGEND

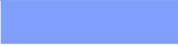 	Bus Lane		Carriageway		Possible Land Acquisition
	Cycle Lane		Footpath		Existing Boundary
	Shared Surface		Bus Stop		

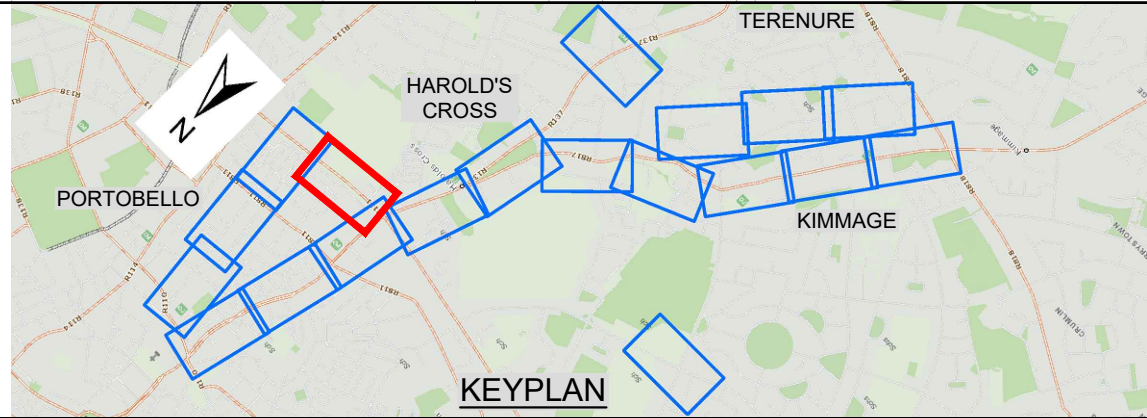

City Centre to Kimmage CBC

Sheet 14 of 19

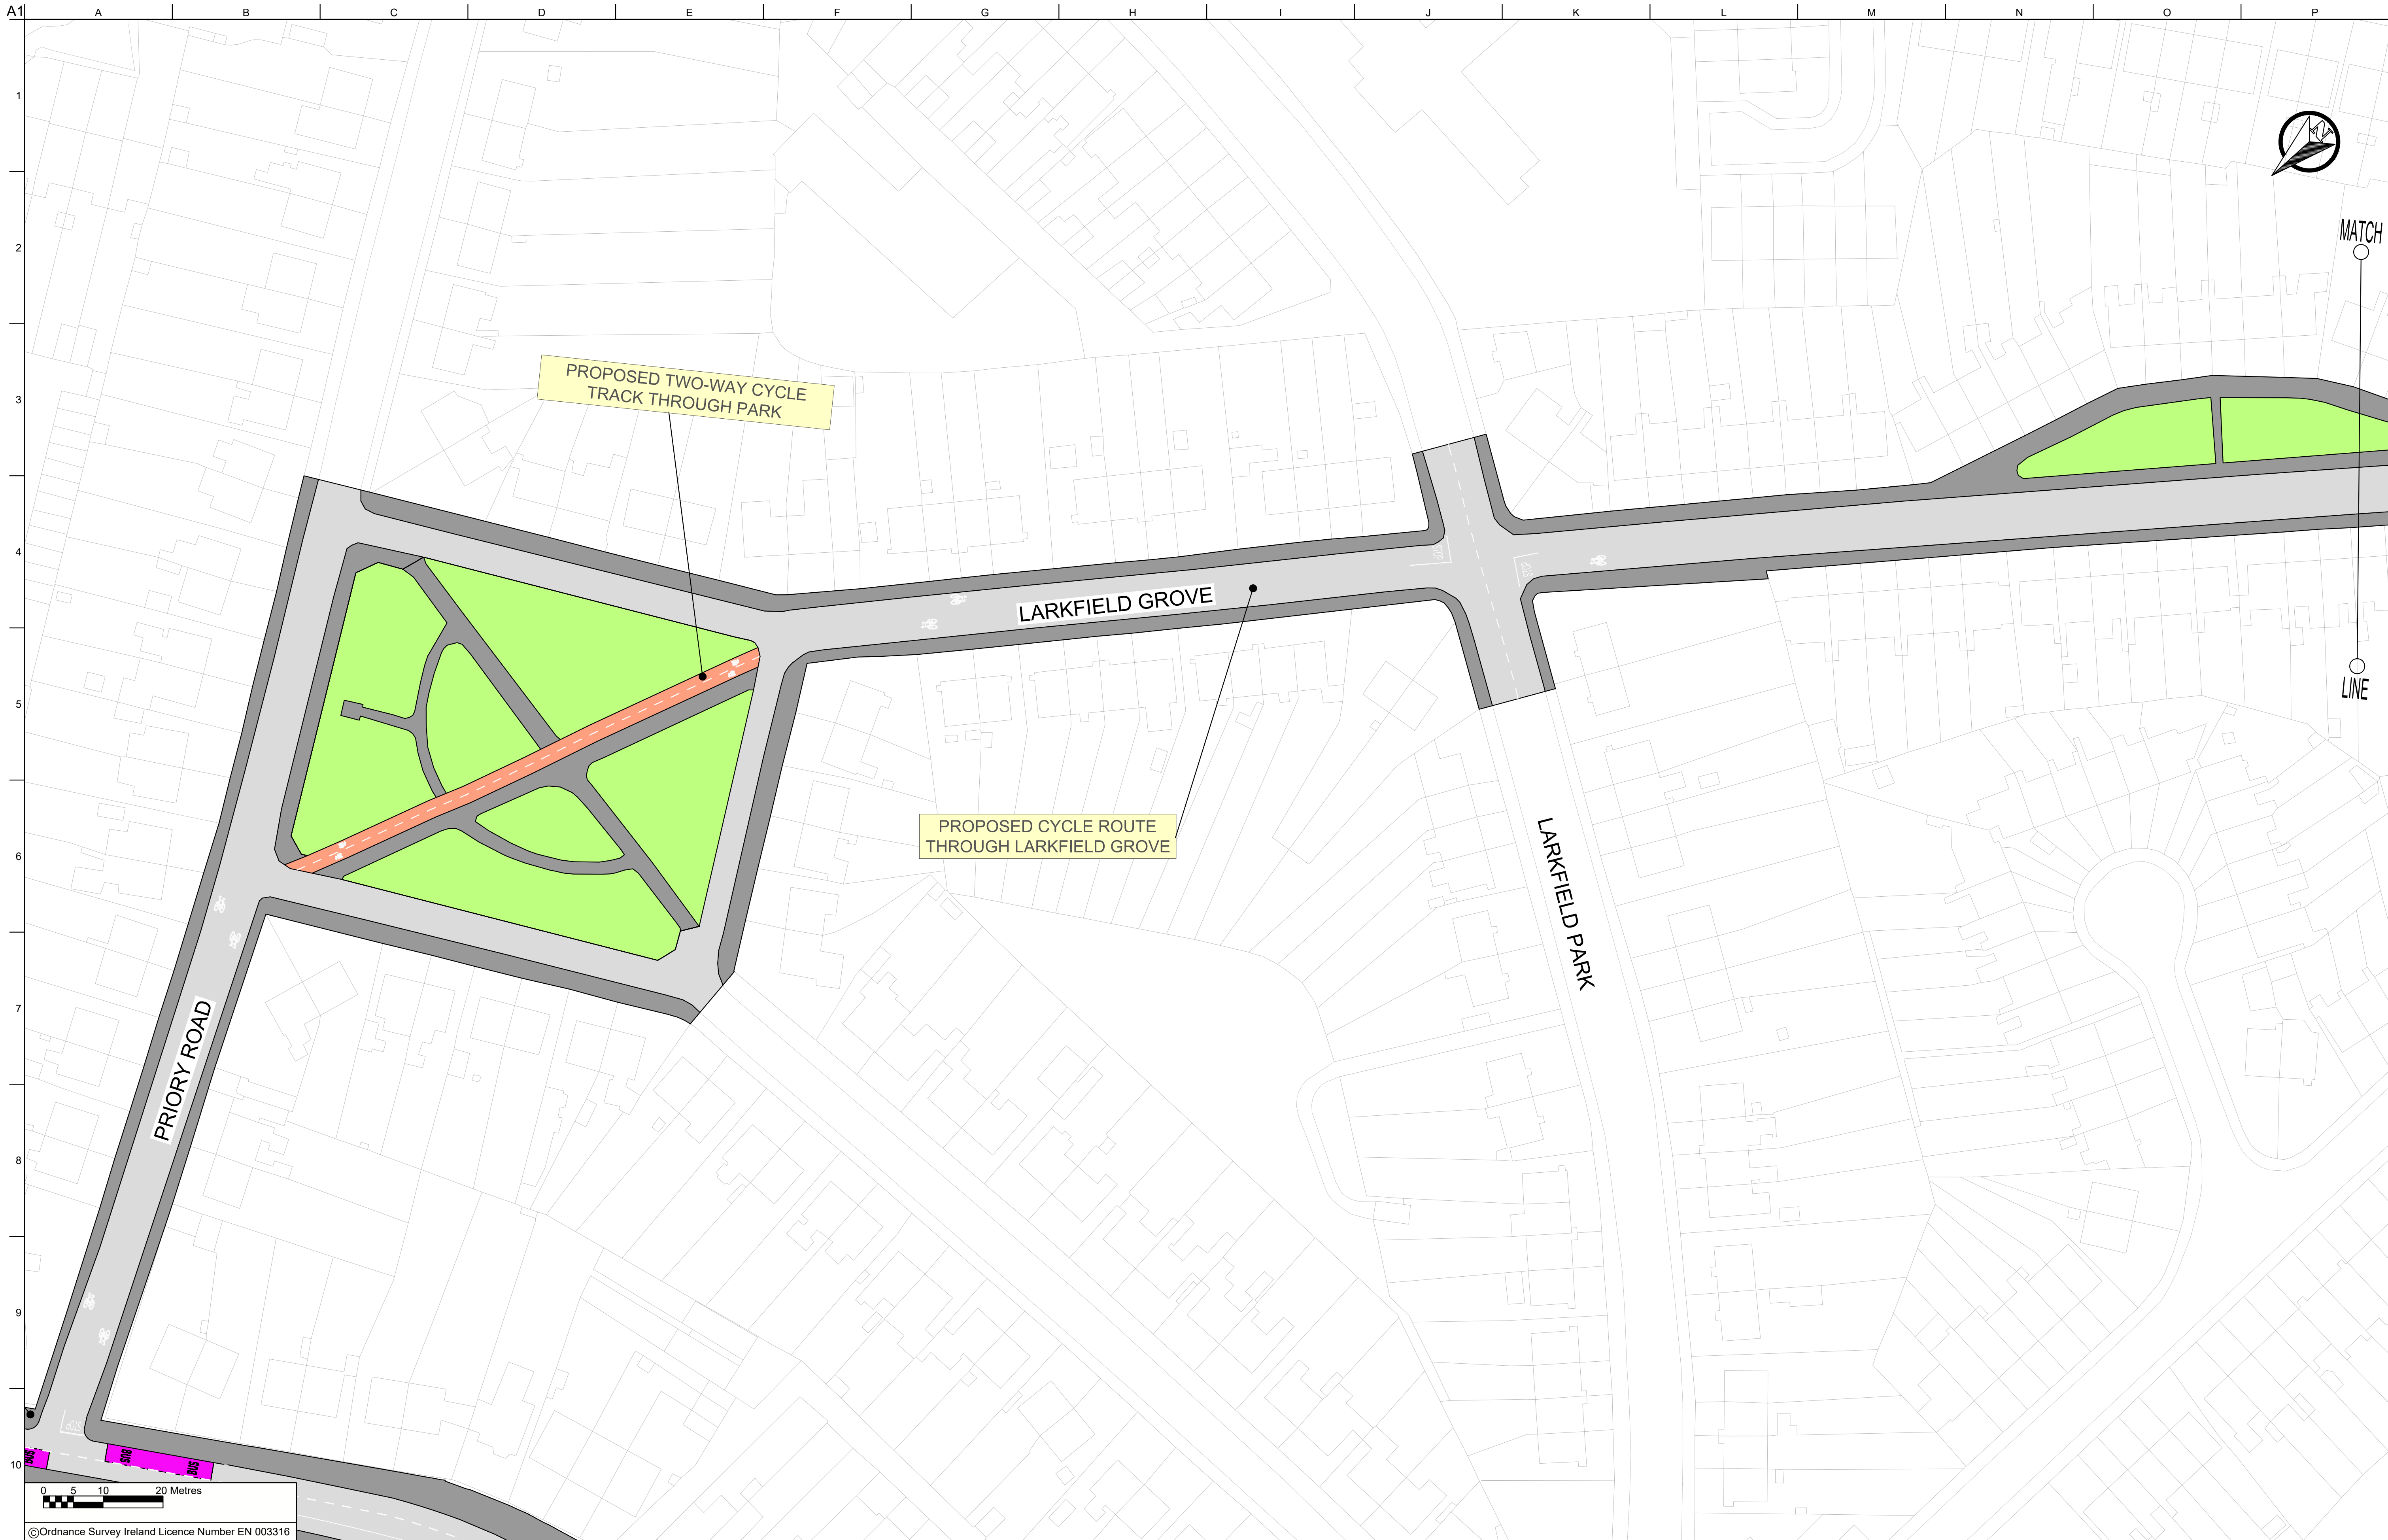


0 5 10 20 Metres

© Ordnance Survey Ireland Licence Number EN 003316



Bus Lane	Carriageway	Possible Land Acquisition
Cycle Lane	Footpath	Existing Boundary
Shared Surface	Bus Stop	


City Centre to Kimmage CBC

Sheet 15 of 19

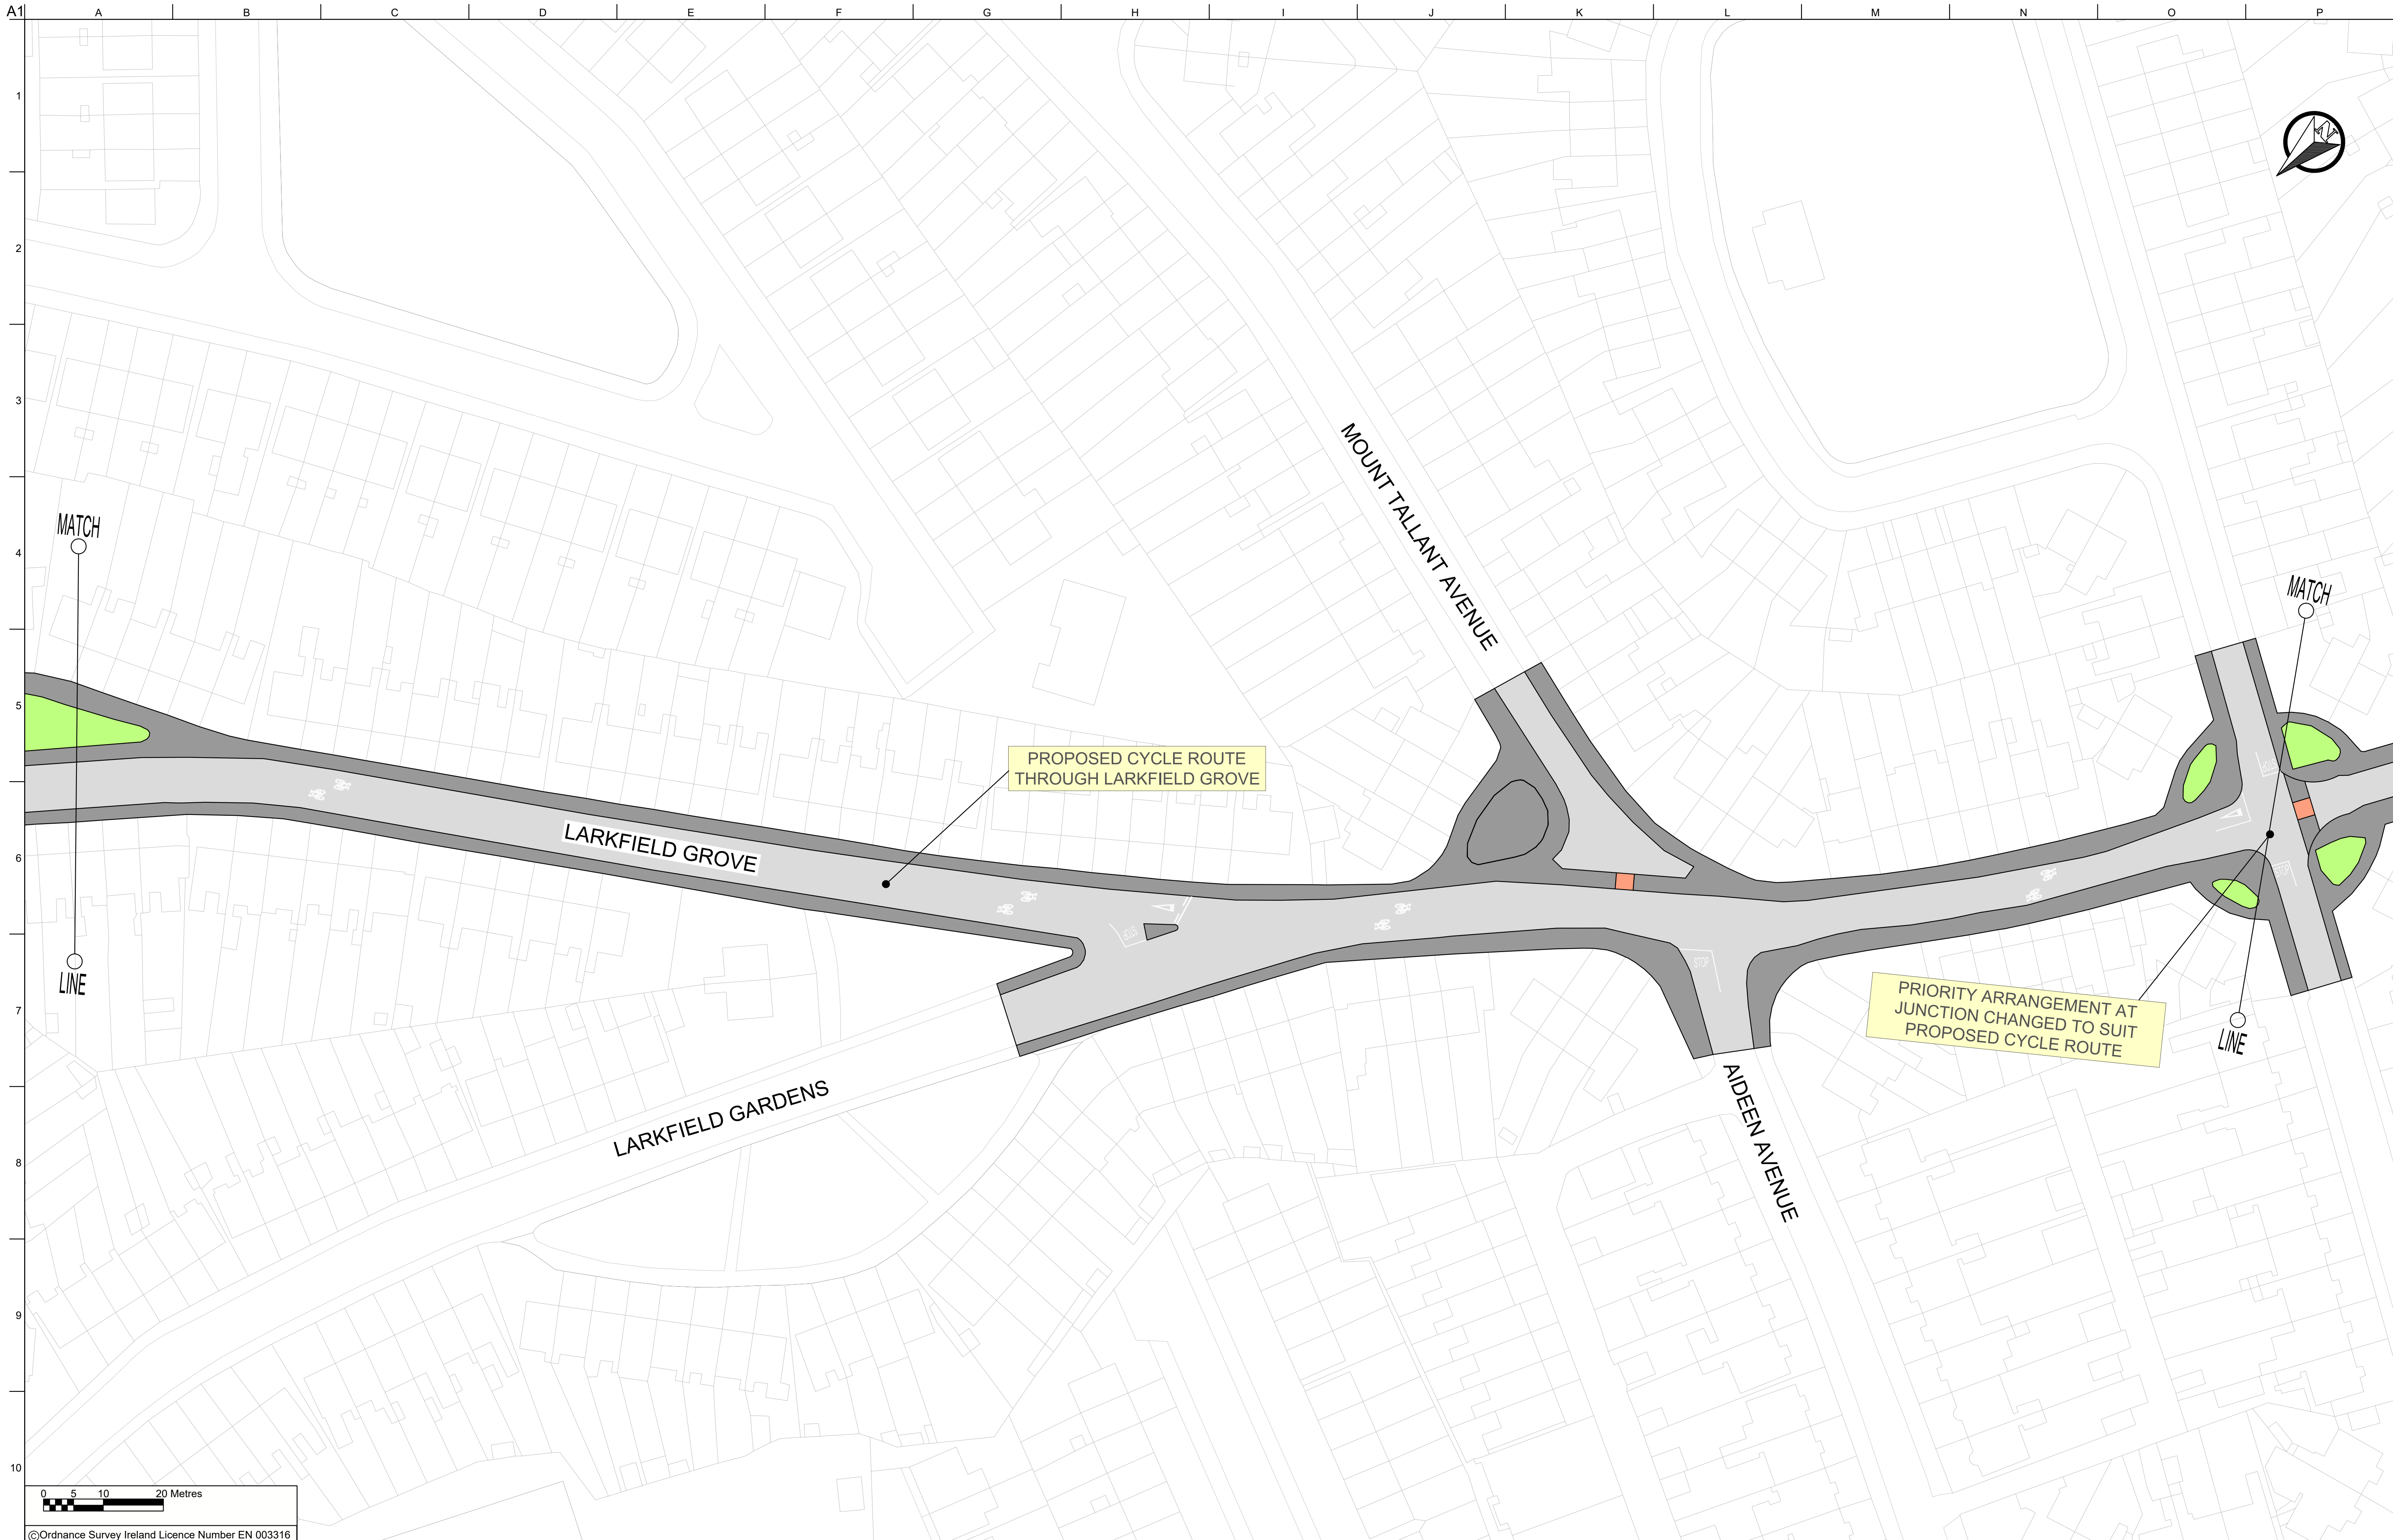

LEGEND

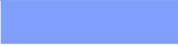 
	Bus Lane		Carriageway		Possible Land Acquisition
	Cycle Lane		Footpath		Existing Boundary
	Shared Surface		Bus Stop		

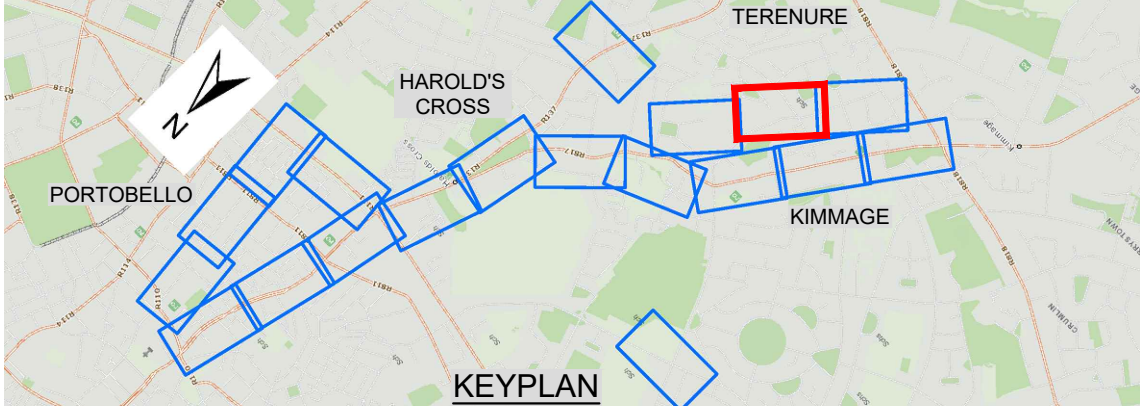

KEYPLAN

City Centre to Kimmage CBC


Sheet 16 of 19

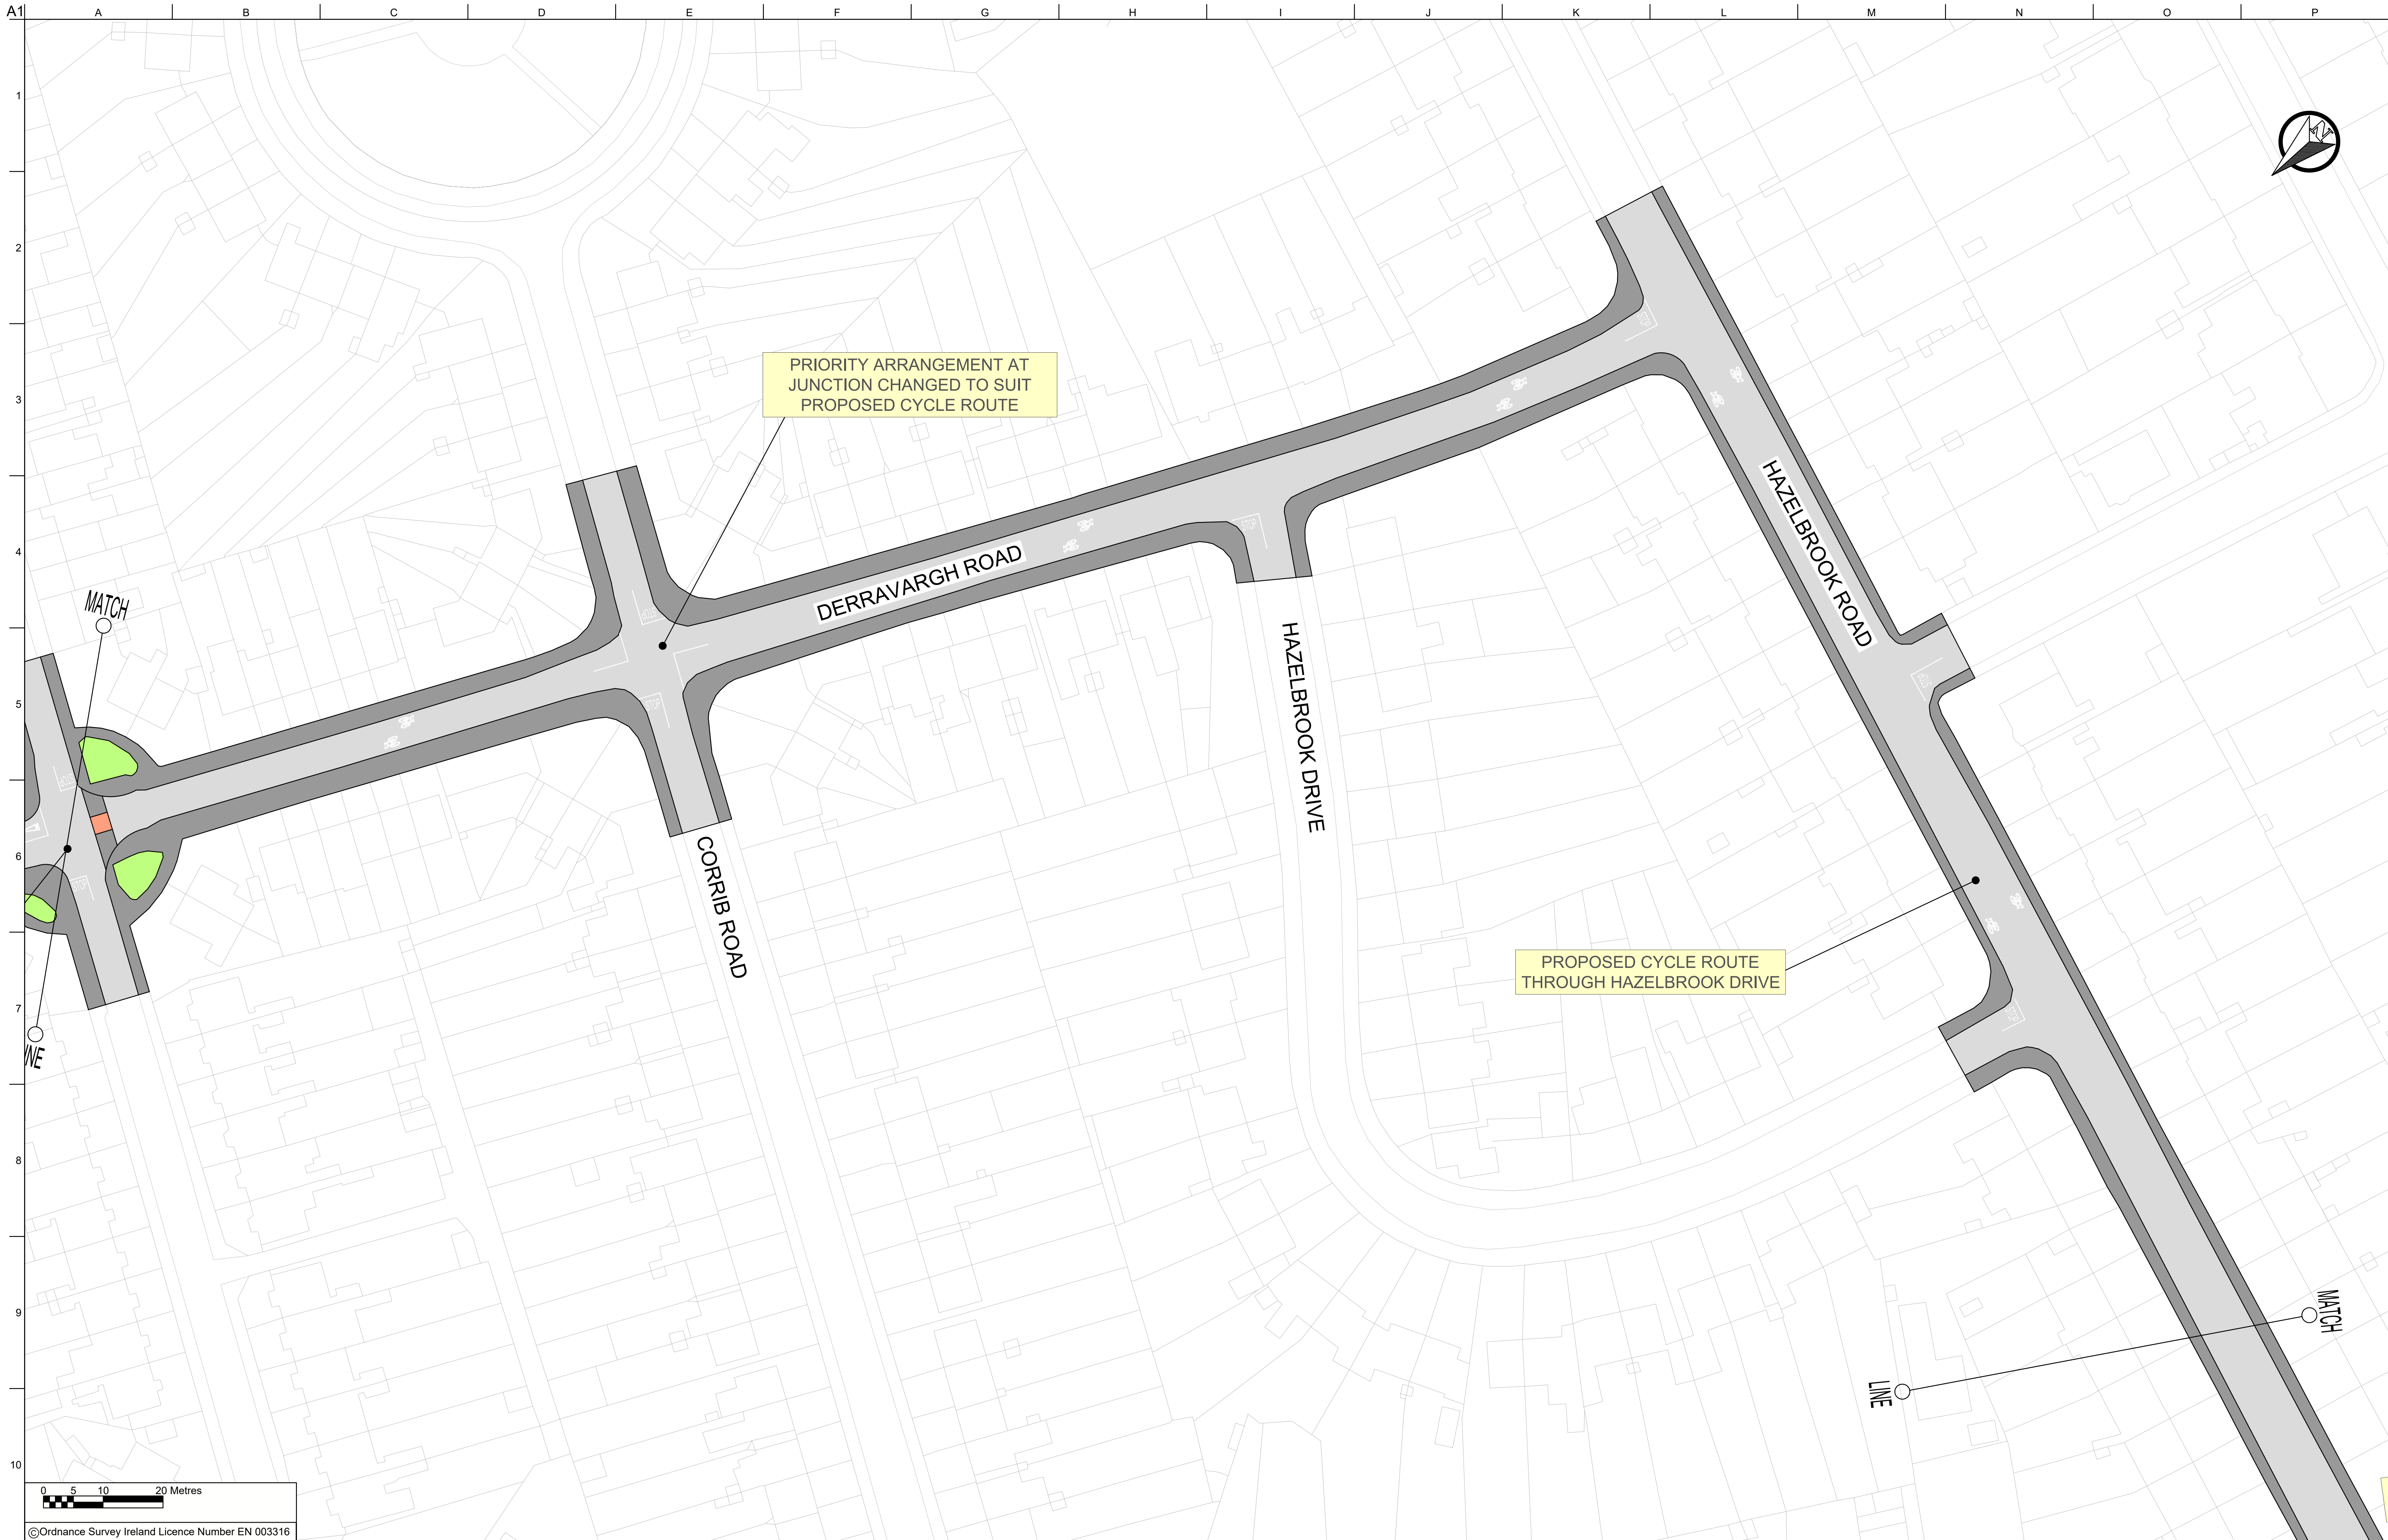


©Ordnance Survey Ireland Licence Number EN 003316

LEGEND

- | | | | | | |
|---|----------------|---|-------------|---|---------------------------|
|  | Bus Lane |  | Carriageway |  | Possible Land Acquisition |
|  | Cycle Lane |  | Footpath |  | Existing Boundary |
|  | Shared Surface |  | Bus Stop | | |

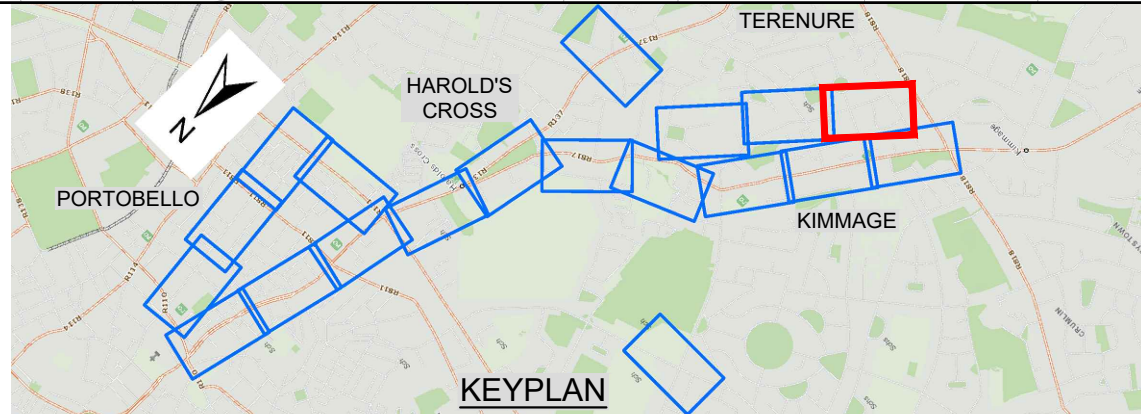

City Centre to Kimmage CBC
Sheet 17 of 19

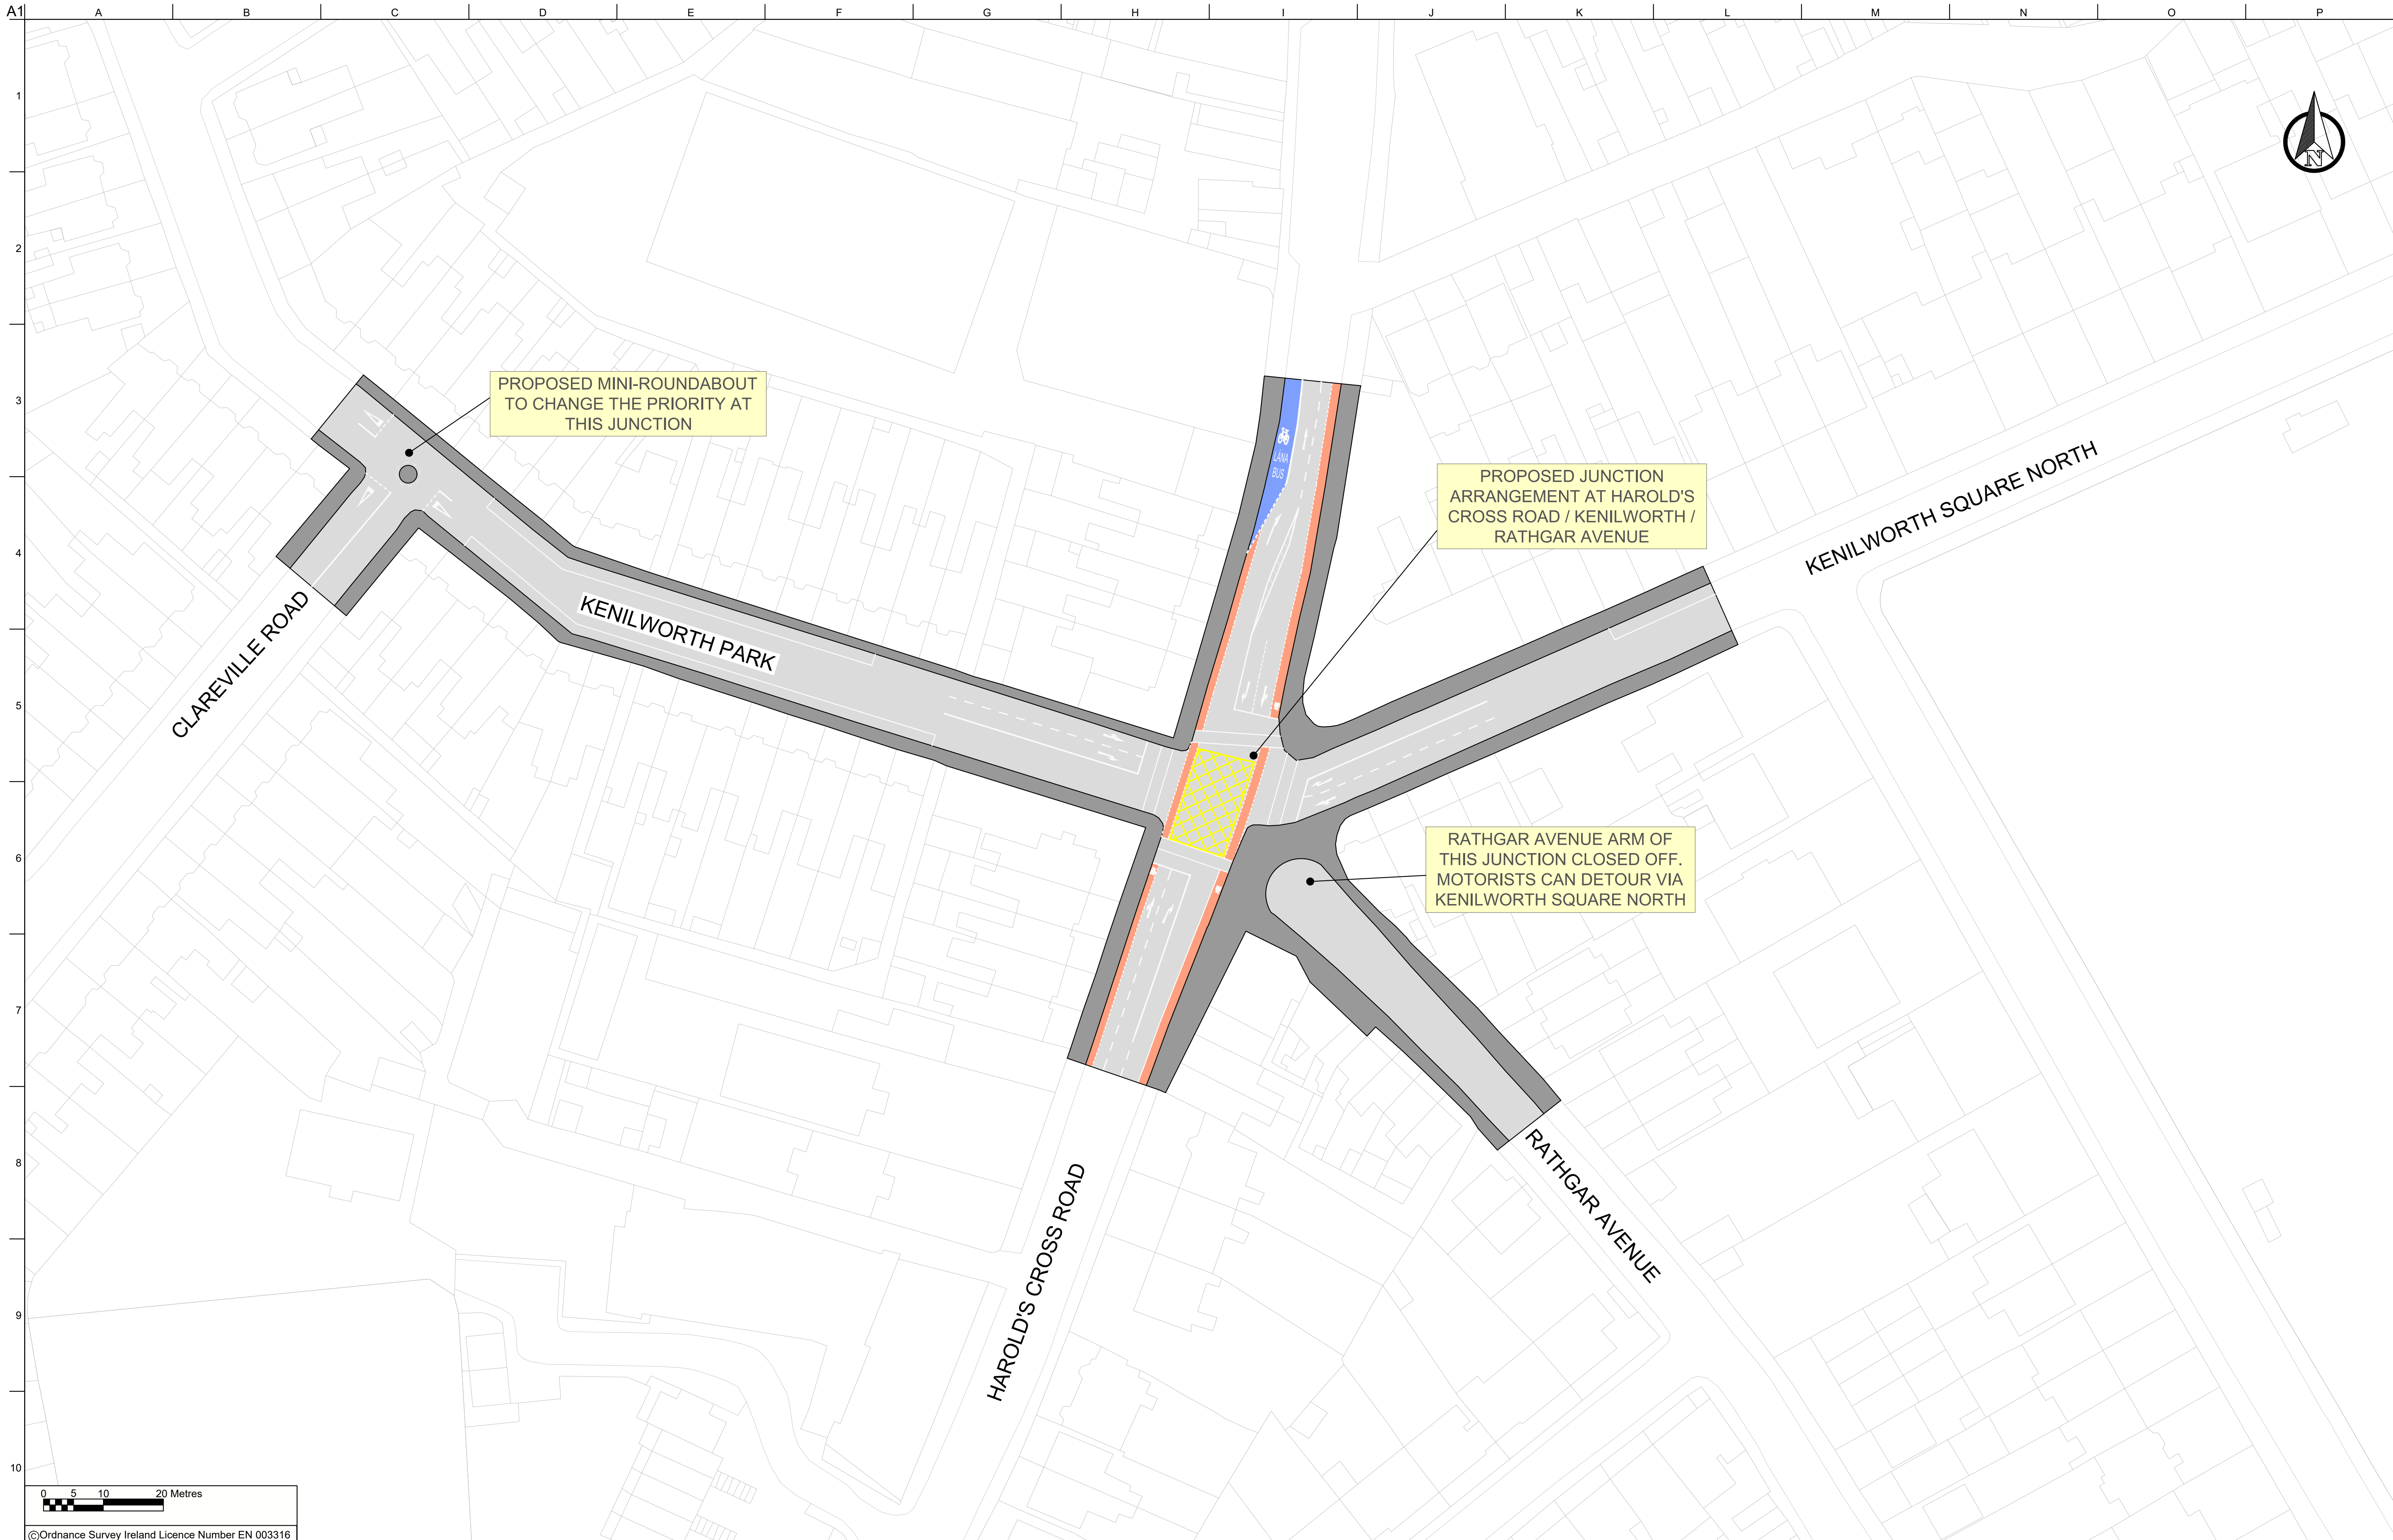

0 5 10 20 Metres

© Ordnance Survey Ireland Licence Number EN 003316


LEGEND



	Bus Lane		Carriageway		Possible Land Acquisition
	Cycle Lane		Footpath		Existing Boundary
	Shared Surface		Bus Stop		


KEYPLAN

City Centre to Kimmage CBC

Sheet 18 of 19

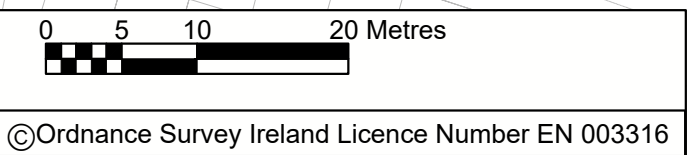

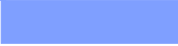 LEGEND			
	Bus Lane		Carriageway
	Cycle Lane		Footpath
	Shared Surface		Possible Land Acquisition
			Existing Boundary
			Bus Stop

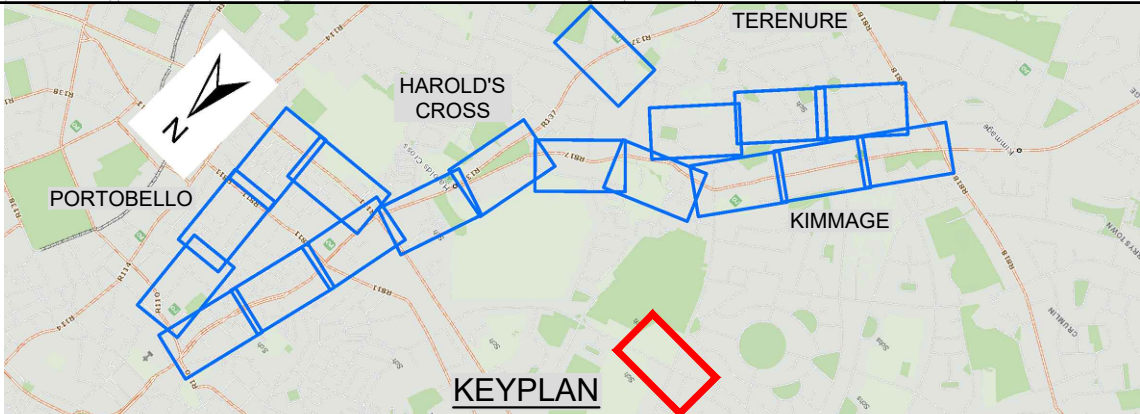

City Centre to Kimmage CBC

Sheet 19 of 19