

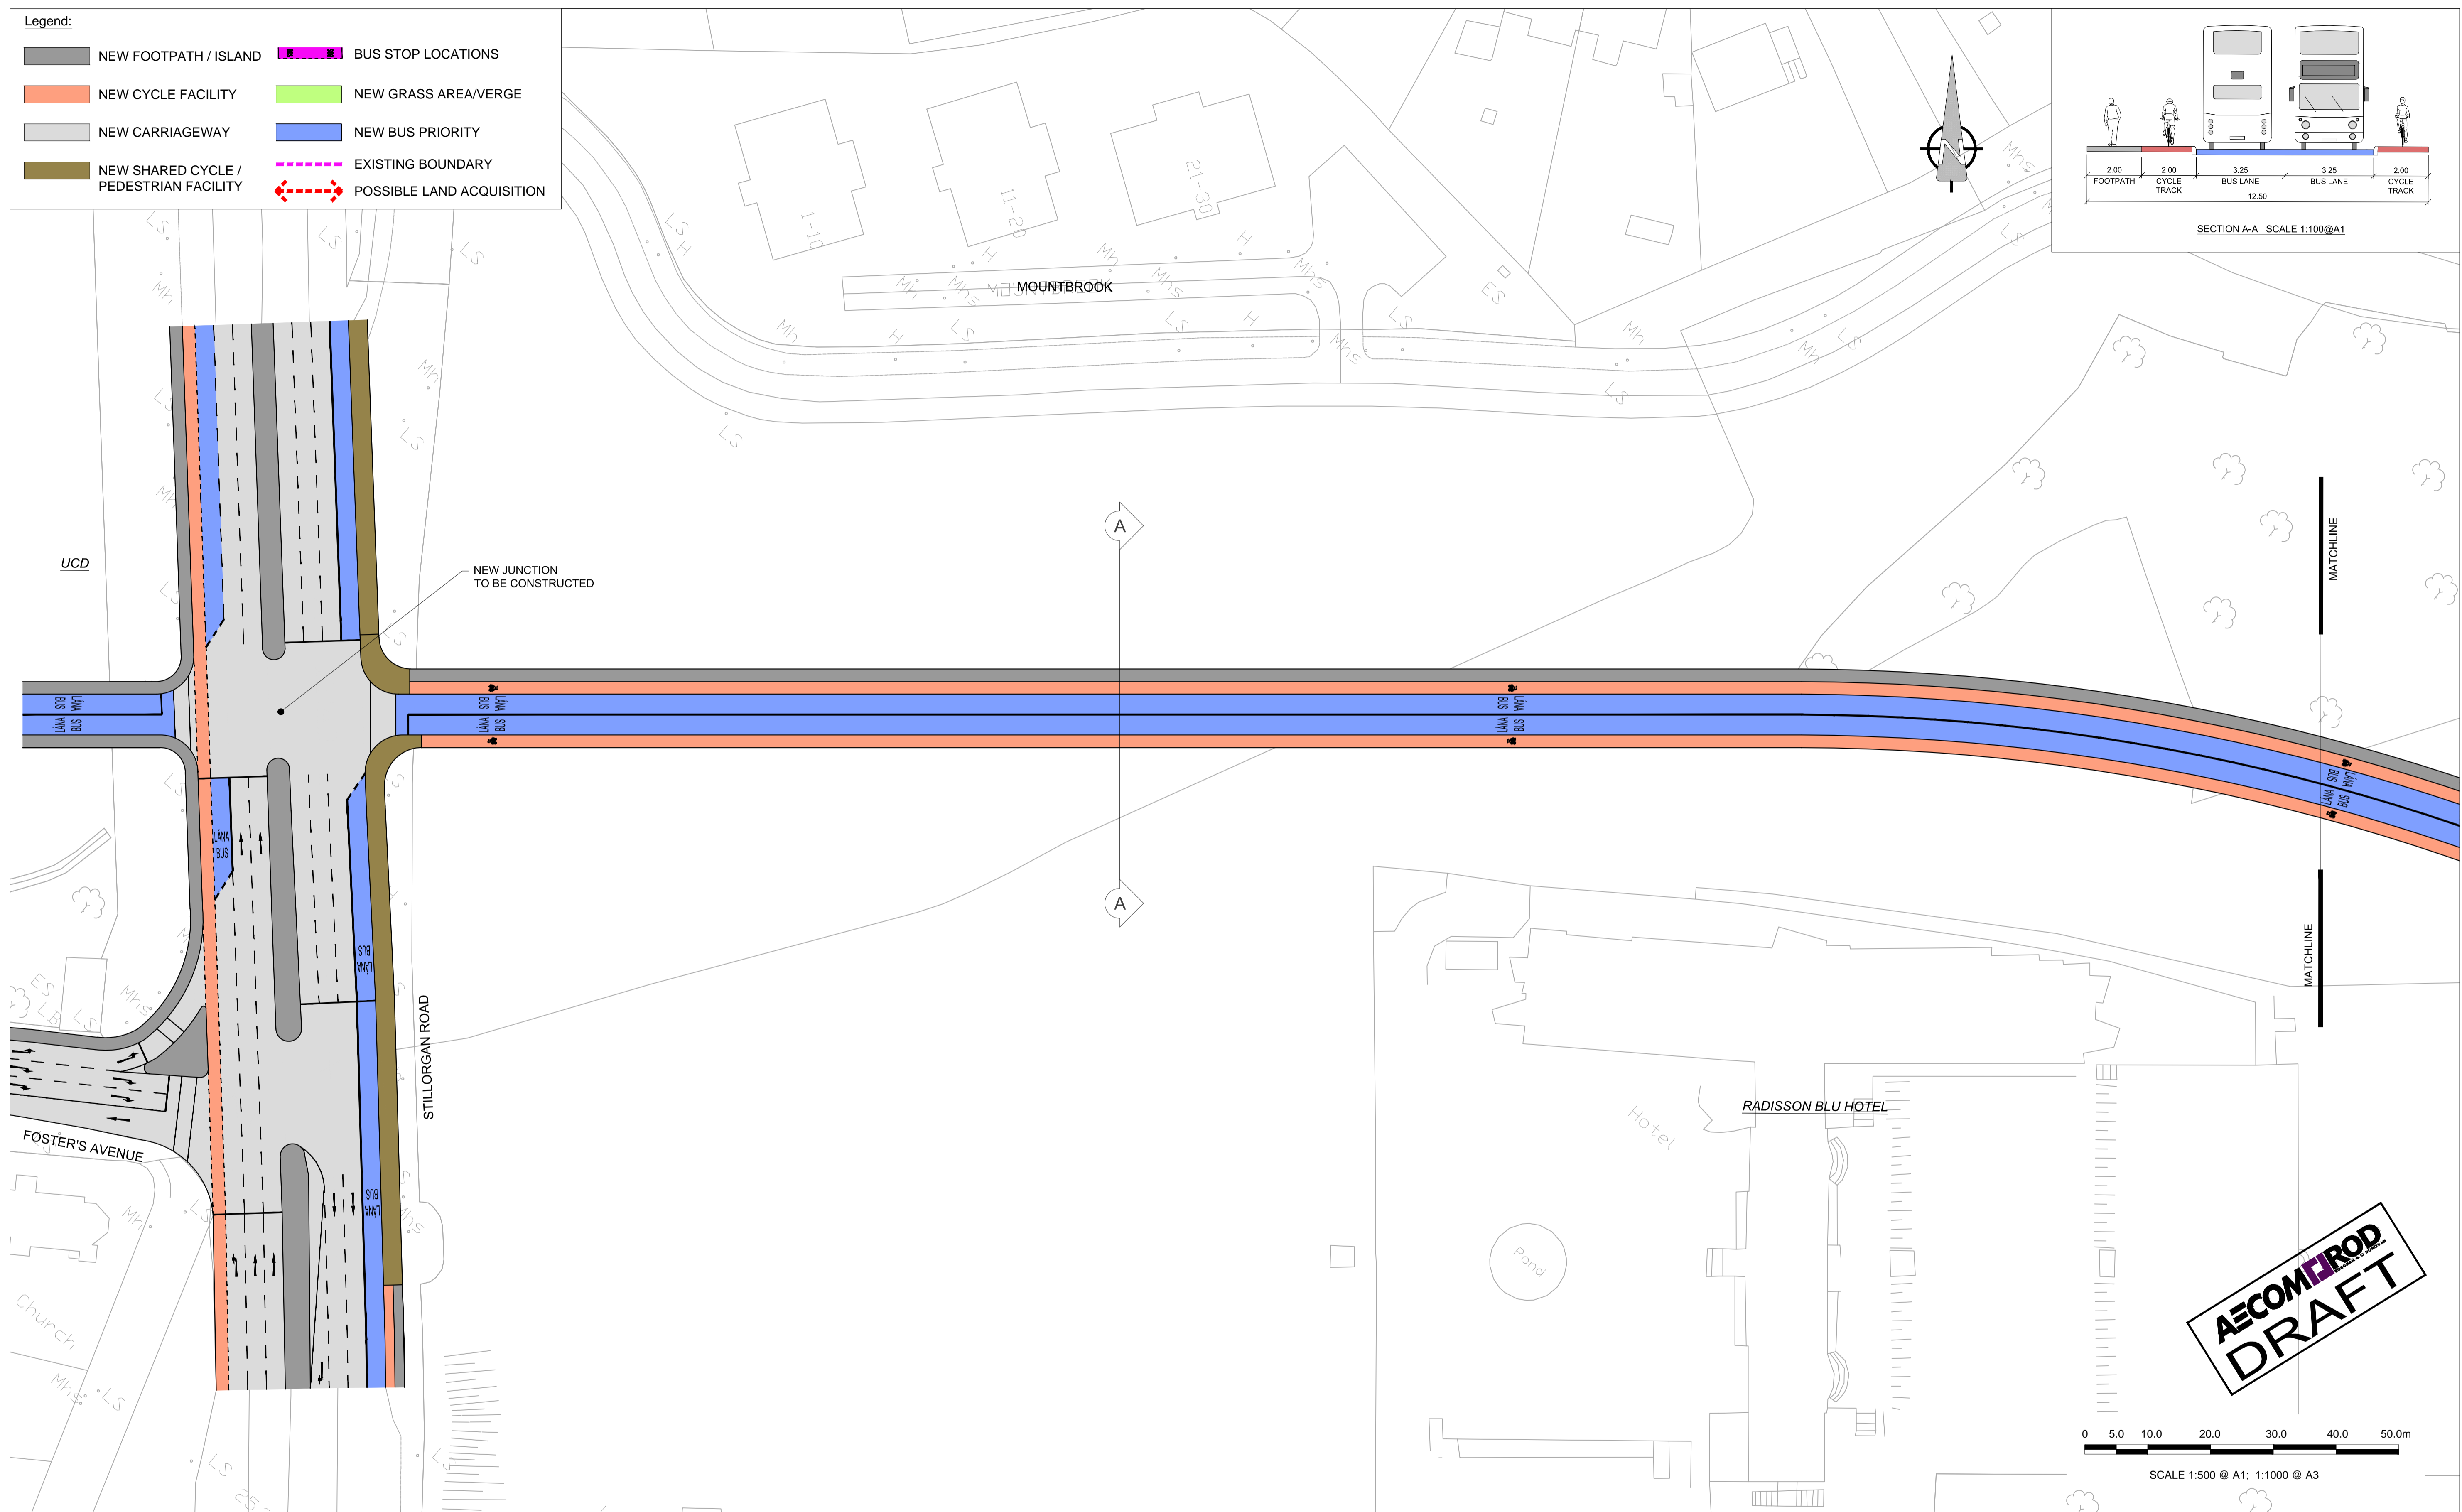


- Legend:**
- NEW FOOTPATH / ISLAND
 - NEW CYCLE FACILITY
 - NEW CARRIAGEWAY
 - NEW SHARED CYCLE / PEDESTRIAN FACILITY
 - BUS STOP LOCATIONS
 - NEW GRASS AREA/VERGE
 - NEW BUS PRIORITY
 - EXISTING BOUNDARY
 - POSSIBLE LAND ACQUISITION

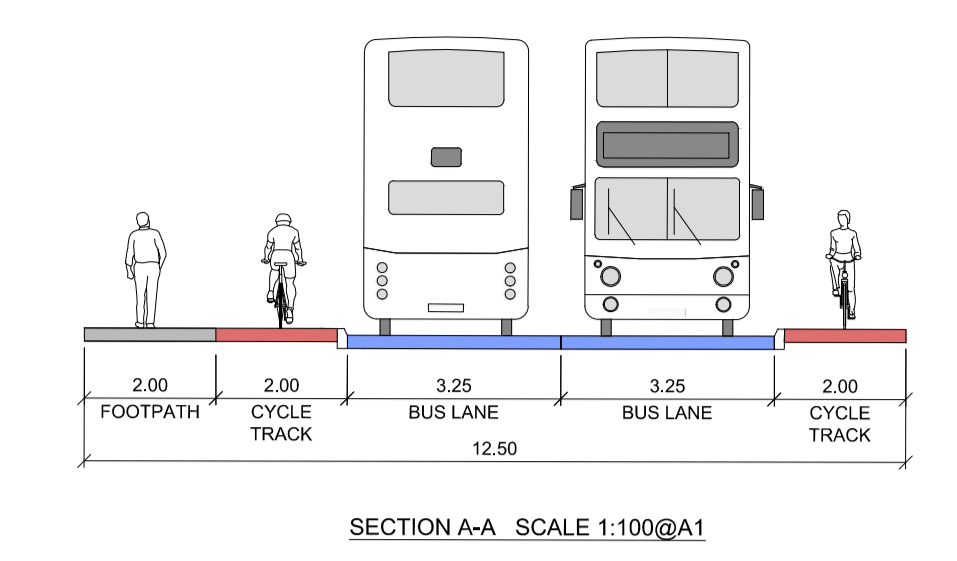

AECOM | IROD
DRAFT

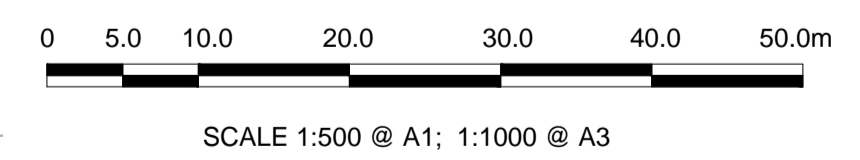

No.	Revision	Stage	Date	By	Chk'd	App'd
	PRELIMINARY					
	APPROVAL					
	TENDER					
	CONSTRUCTION					

AECOM - Roughan & O'Donovan

AECOM - Roughan & O'Donovan
4th Floor Adelphi Plaza,
George's Street Upper,
Dun Laoghaire, Co Dublin
Tel: +353 (0)1 2383100
Fax: +353(0)1 2383199
www.aecom.com



AECOM | IROD

Designed: -- Checked: -- Approved: -- Status: EMERGING PREFERRED ROUTE







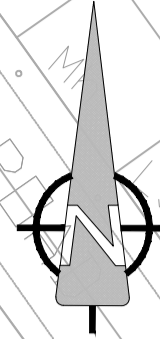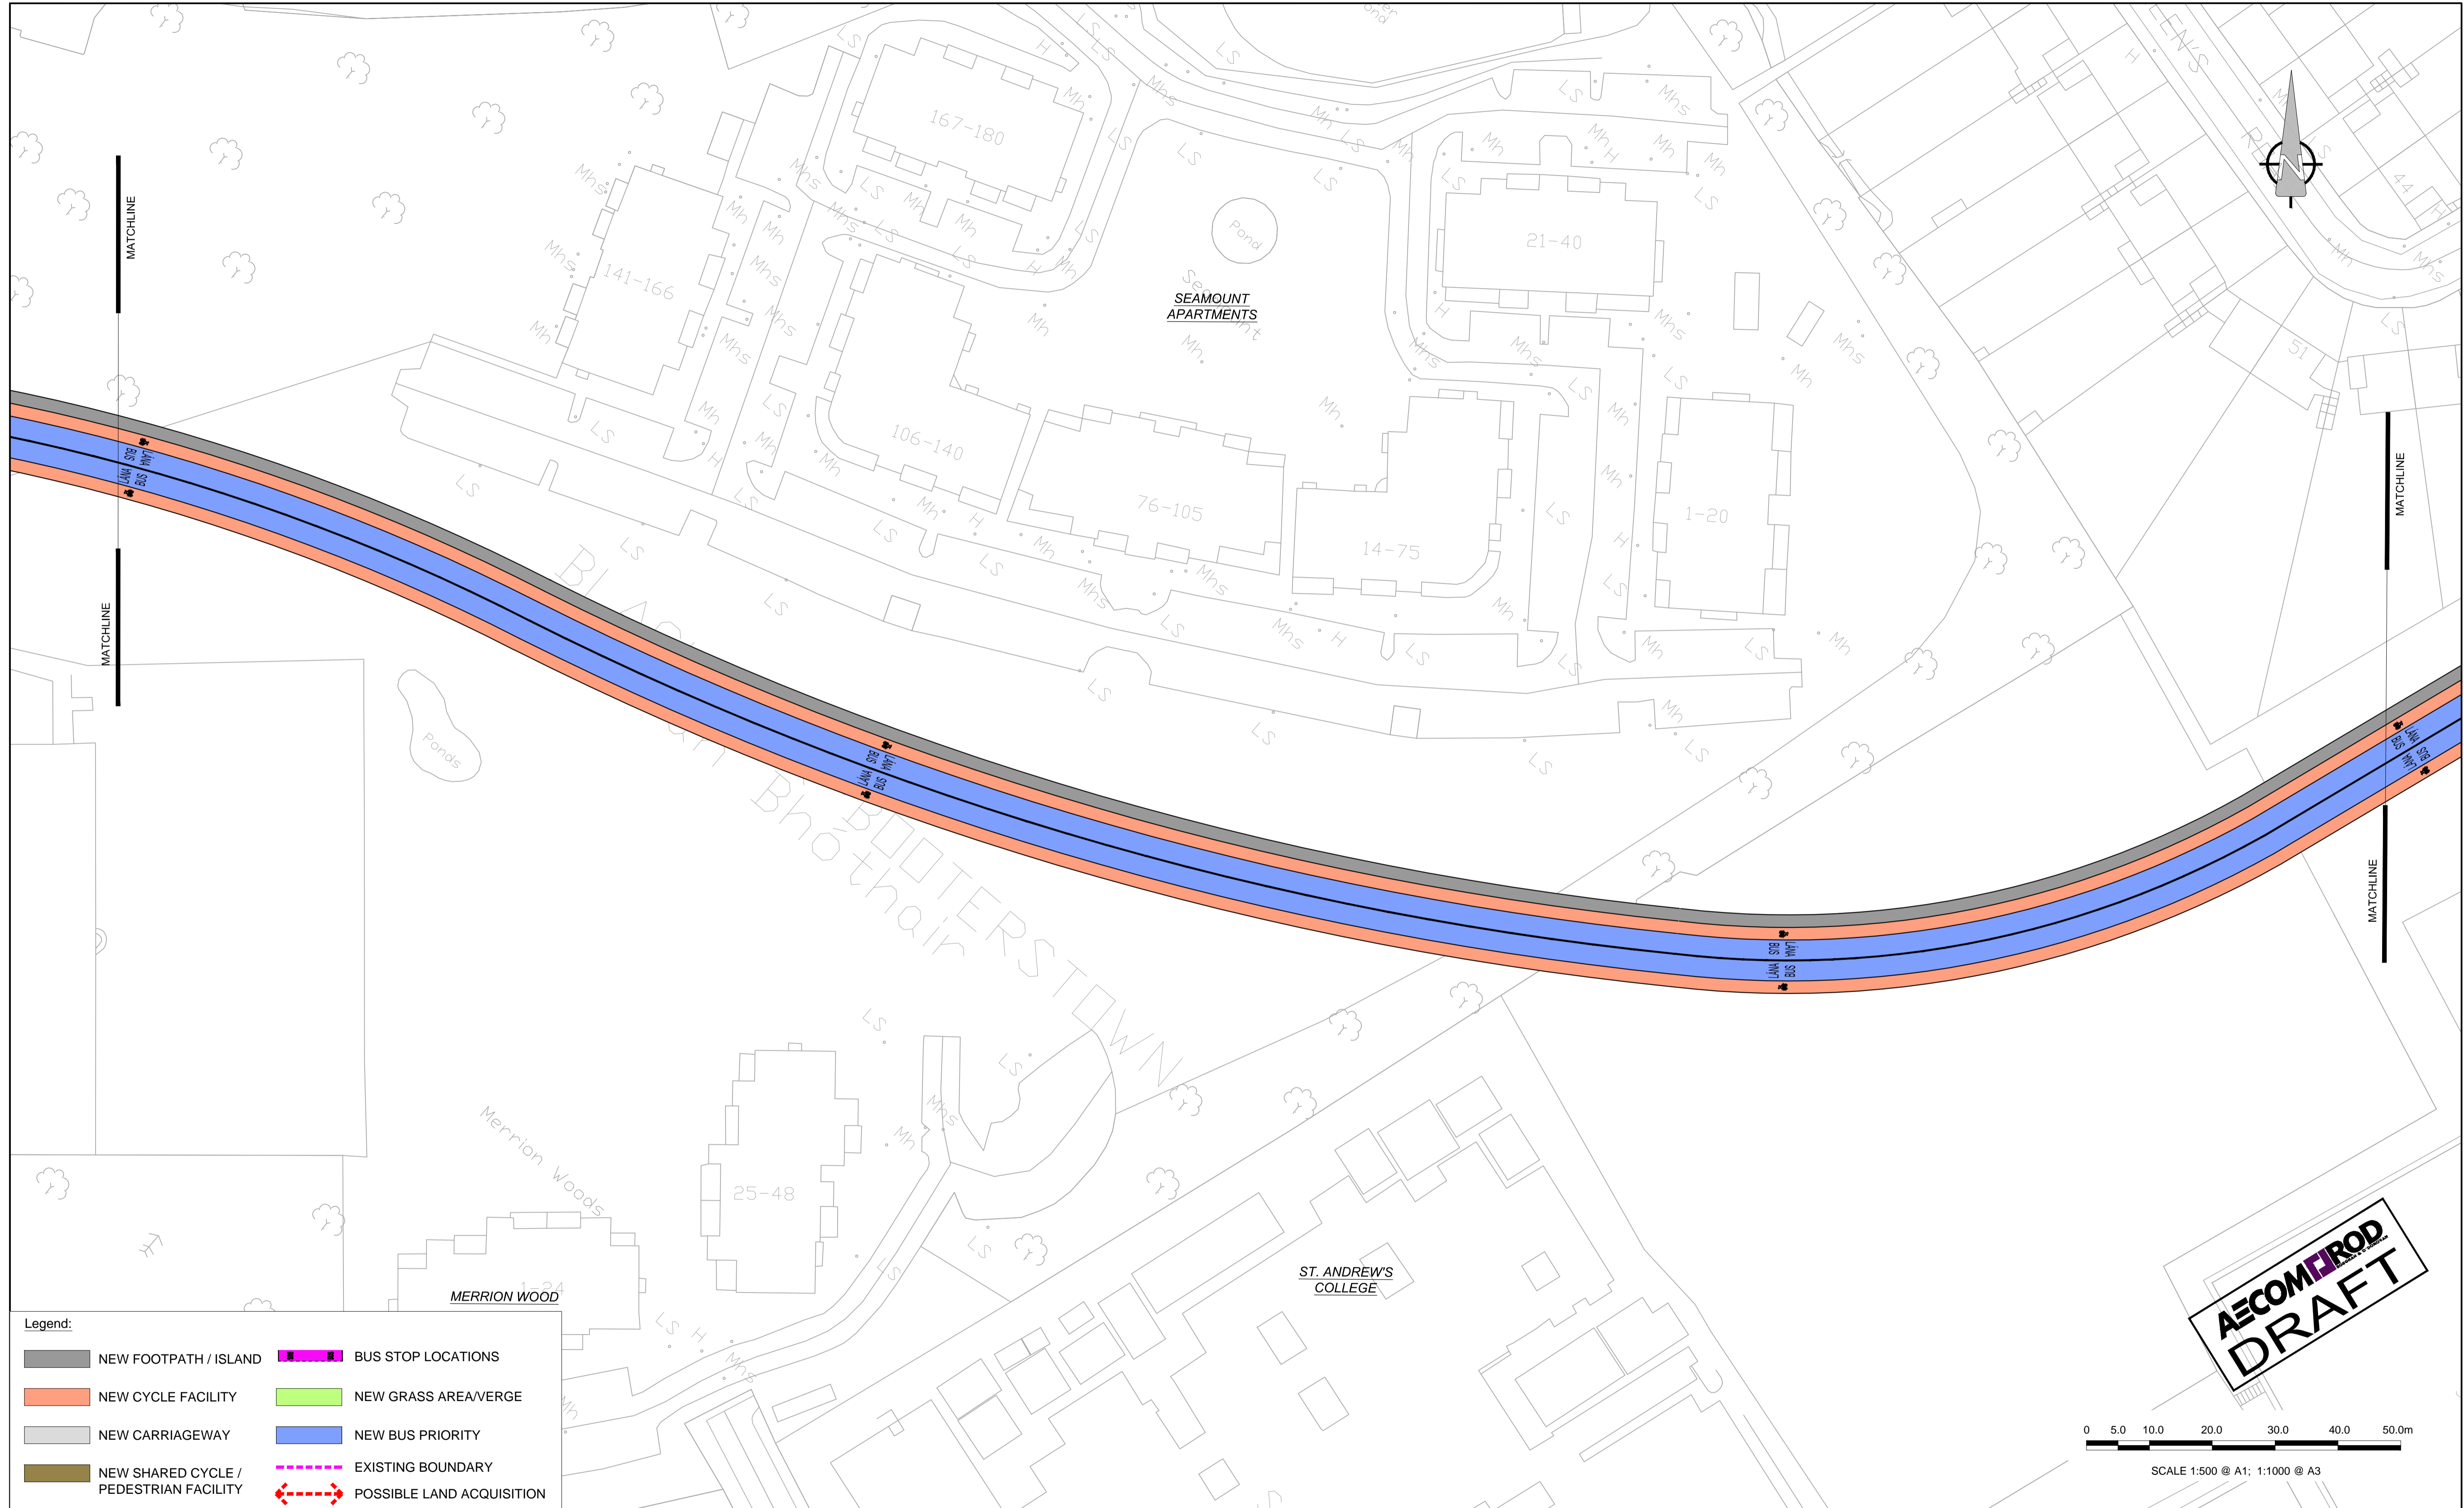


Project Title		UCD TO St. STEPHENS GREEN	
Drawing Title		PROPOSED EASTERN BYPASS ROUTE OPTION 2A SHEET 1 OF 3	
Drawn: TM	Job No: 60540050	Drawn No:	Rev:
Scale: 1:500 @A1	Date: OCT 2018	SHT_20_CT_S5_300.1	A


Last saved by: MEHANT(2018-10-15) Last Plotter: 2018-10-16
Filename: F:\PROJECTS\TRAFFIC - BxU BRT\03 EXECUTION\09 CAD\02 - SHEETS (Drawings)\ROUTE OPTIONS\60540050_SHT_20_CT_S5_300.DWG

Last saved by: MEHANT(2018-10-16) Last Plotter: 2018-10-16
 Filename: F:\PROJECTS\TRAFFIC - BxU BRT\03 EXECUTION\09 CAD\02 - SHEETS (Drawings)\Route Options\60540050_SHT_20_CT_S5_300.DWG




Legend:

	NEW FOOTPATH / ISLAND		BUS STOP LOCATIONS
	NEW CYCLE FACILITY		NEW GRASS AREA/VERGE
	NEW CARRIAGEWAY		NEW BUS PRIORITY
	NEW SHARED CYCLE / PEDESTRIAN FACILITY		EXISTING BOUNDARY
			POSSIBLE LAND ACQUISITION

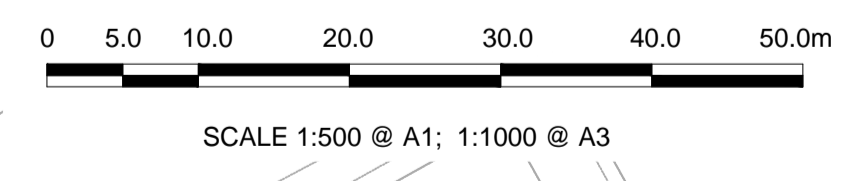

AECOM | JROD
 DRAFT

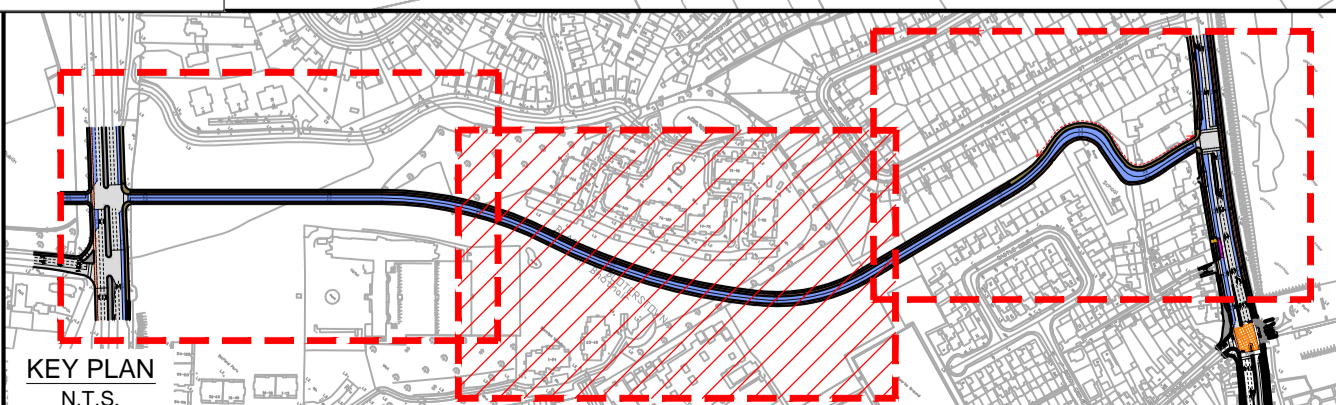

No.	Revision	Date	By	Chk'd	App'd
	Stage				
	PRELIMINARY				
	APPROVAL				
	TENDER				
	CONSTRUCTION				

AECOM - Roughan & O'Donovan



AECOM | JROD

AECOM - Roughan & O'Donovan
 4th Floor Adelphi Plaza,
 George's Street Upper,
 Dun Laoghaire, Co Dublin
 Tel: +353 (0)1 2383100
 Fax: +353(0)1 2383199
 www.aecom.com


Designed: -- Checked: -- Approved: -- Status: EMERGING PREFERRED ROUTE

Project Title		UCD TO St. STEPHENS GREEN	
Drawing Title		PROPOSED EASTERN BYPASS ROUTE OPTION 2A SHEET 2 OF 3	
Drawn: TM	Job No: 60540050	Drawing No:	Rev:
Scale: 1:500 @A1	Date: OCT 2018	SHT_20_CT_S5_300.2	A

- Legend:**
- NEW FOOTPATH / ISLAND
 - NEW CYCLE FACILITY
 - NEW CARRIAGEWAY
 - NEW SHARED CYCLE / PEDESTRIAN FACILITY
 - BUS STOP LOCATIONS
 - NEW GRASS AREA/VERGE
 - NEW BUS PRIORITY
 - EXISTING BOUNDARY
 - POSSIBLE LAND ACQUISITION

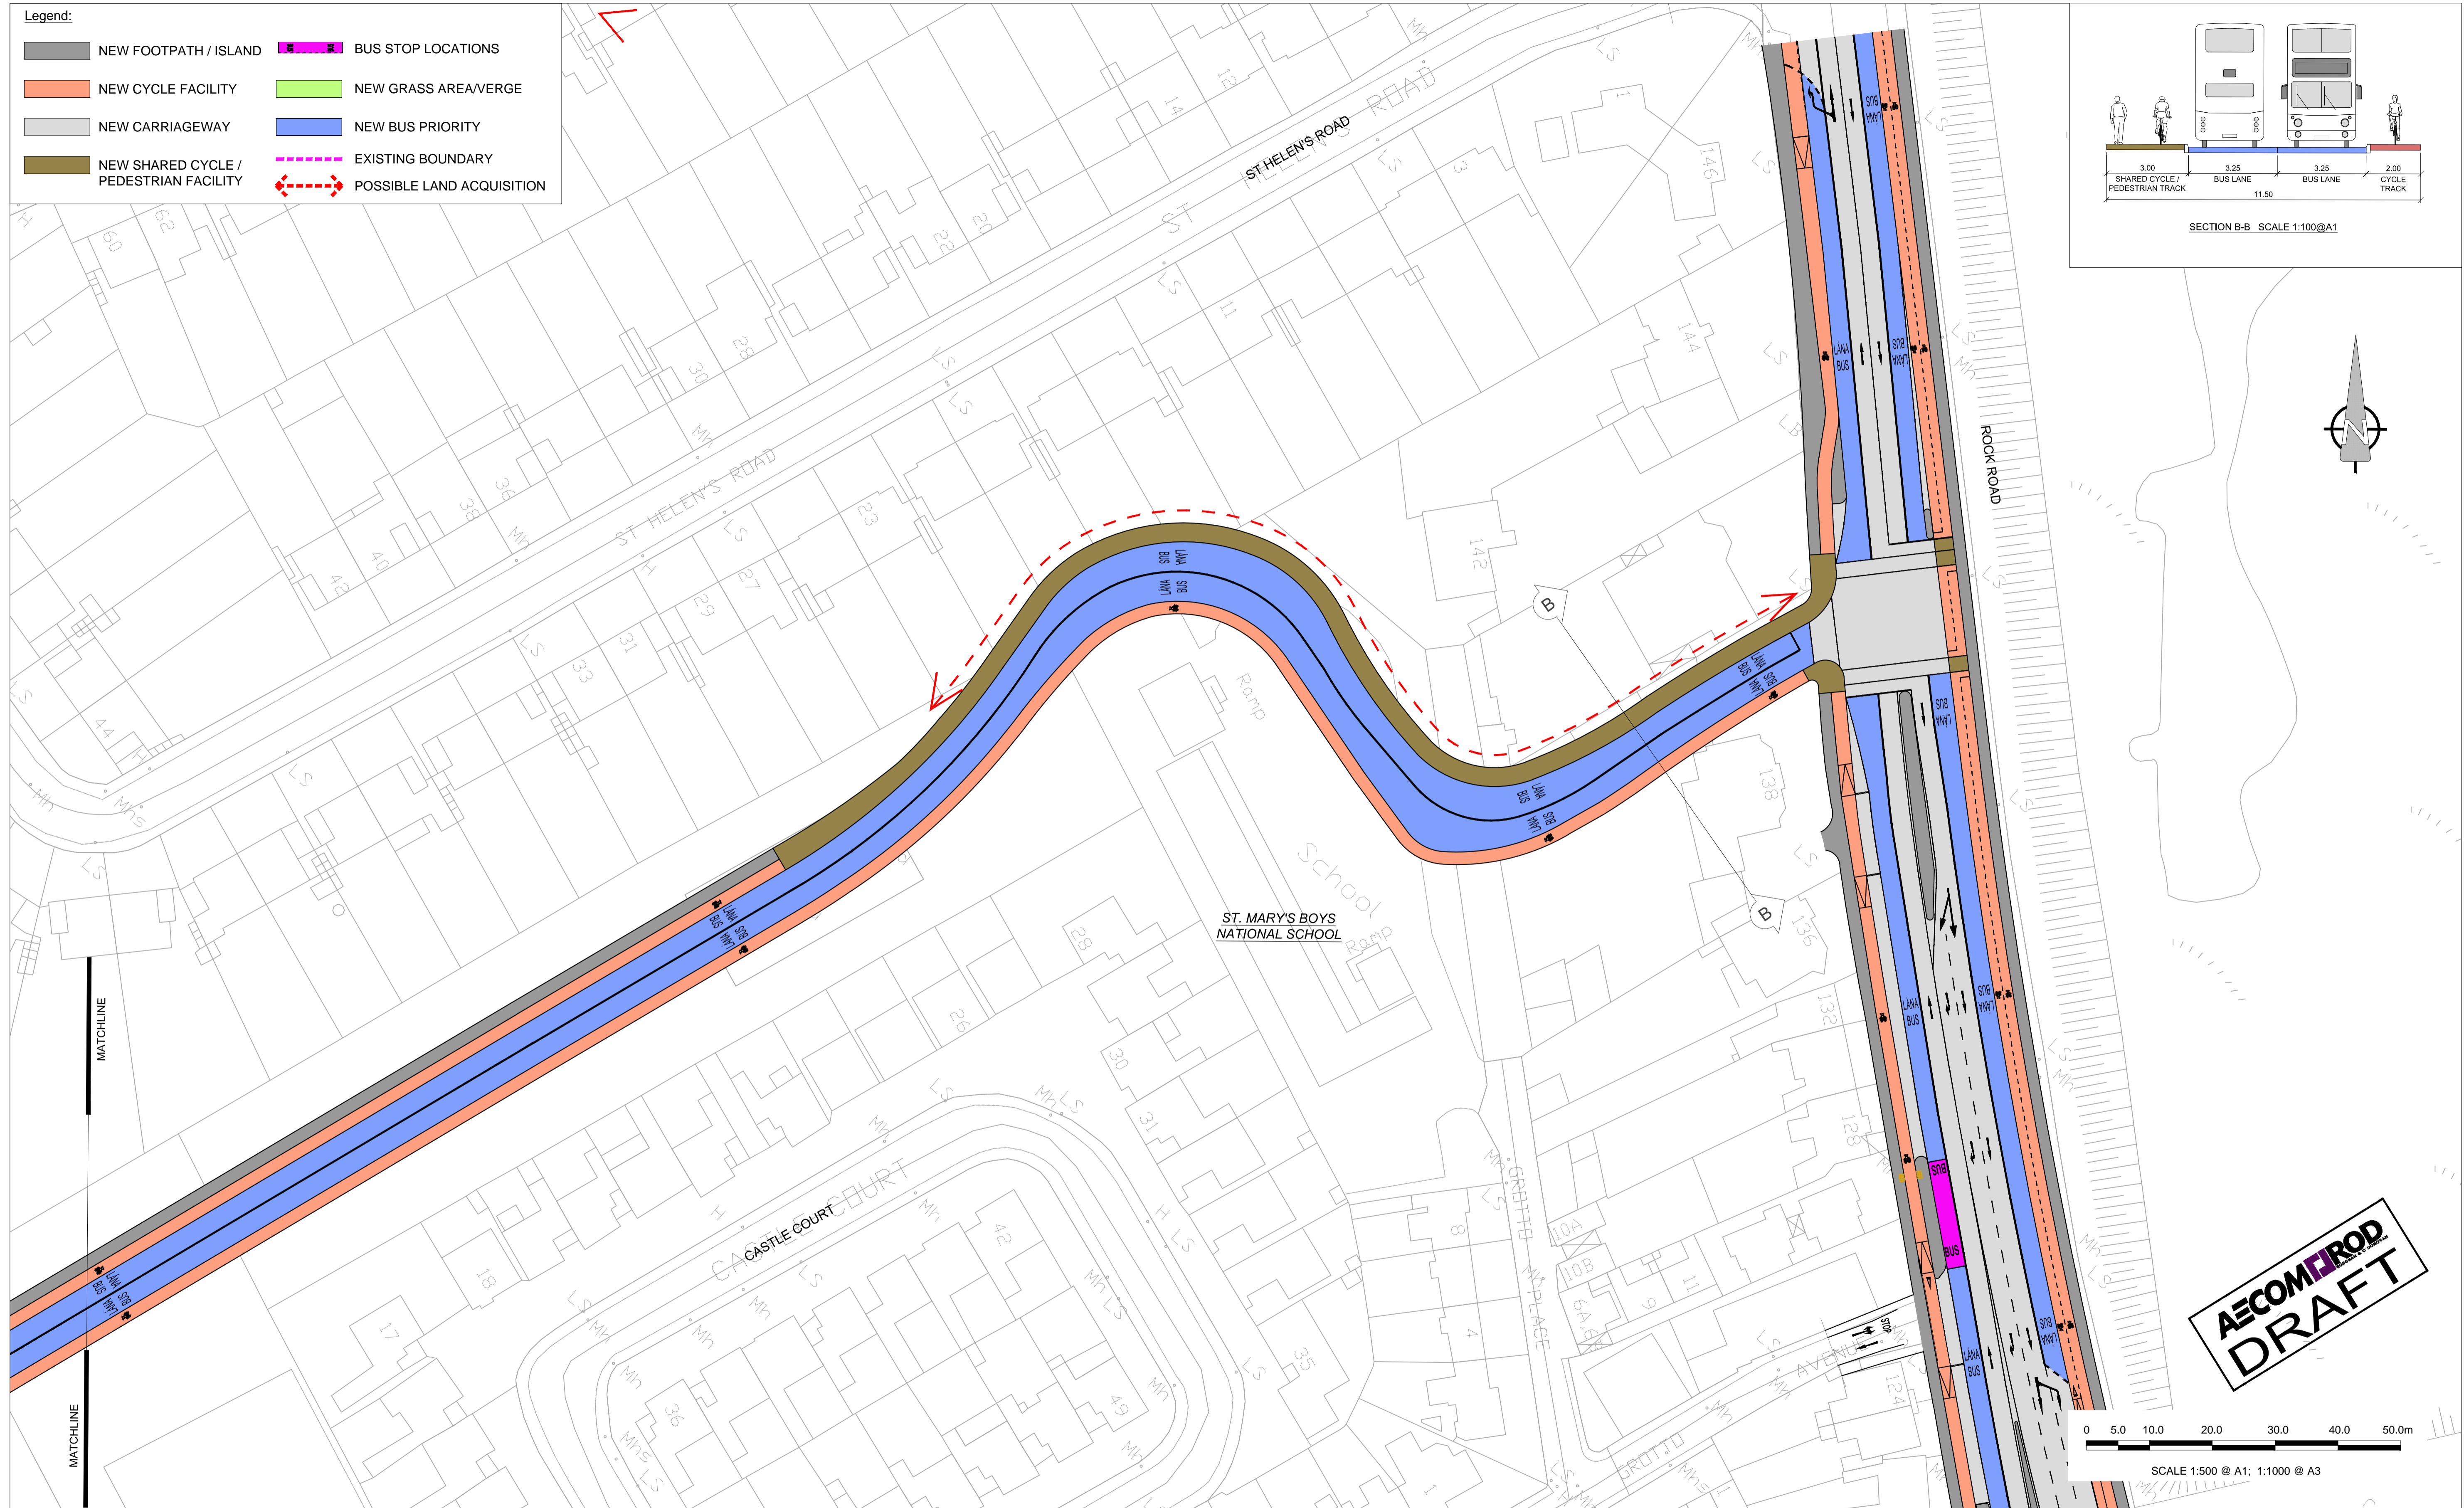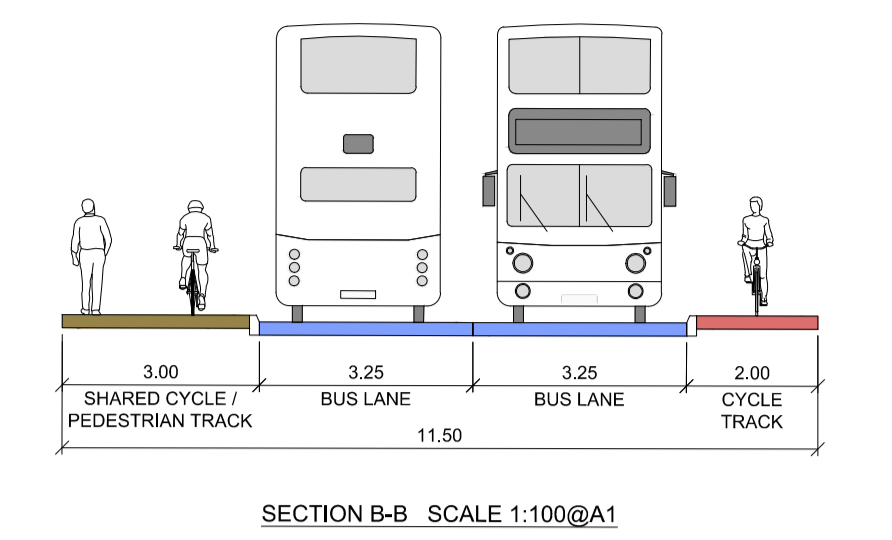

AECOM | ROD
DRAFT

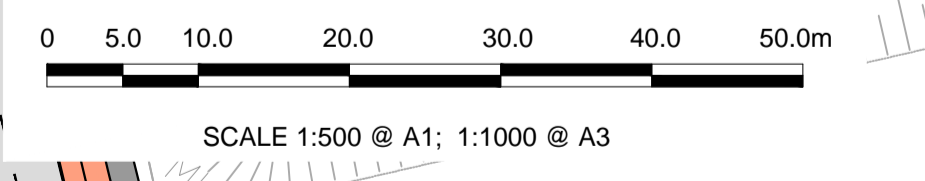

No.	Revision	Stage	Date	By	Chk'd	App'd
	PRELIMINARY					
	APPROVAL					
	TENDER					
	CONSTRUCTION					

AECOM - Roughan & O'Donovan

AECOM | ROD

AECOM - Roughan & O'Donovan
4th Floor Adelphi Plaza,
George's Street Upper,
Dun Laoghaire, Co Dublin
Tel: +353 (0)1 2383100
Fax: +353(0)1 2383199
www.aecom.com

Designed: -- Checked: -- Approved: -- Status: EMERGING PREFERRED ROUTE

Project Title		UCD TO St. STEPHENS GREEN	
Drawing Title		PROPOSED EASTERN BYPASS ROUTE OPTION 2A SHEET 3 OF 3	
Drawn: TM	Job No: 60540050	Drawing No:	Rev:
Scale: 1:500 @A1	Date: OCT 2018	SHT_20_CT_S5_300.3	A

Last saved by: MEHANT(2018-10-15) Last Plotter: 2018-10-16 Filename: F:\PROJECTS\TRAFFIC - BxU BRT\03 EXECUTION\09 CAD\02 - SHEETS (Drawings)\Route Options\60540050_SHT_20_CT_S5_300.DWG