



BUS CONNECTS (STONEYBATTER PUBLIC REALM)


POTENTIAL DESIGN OPTION 2

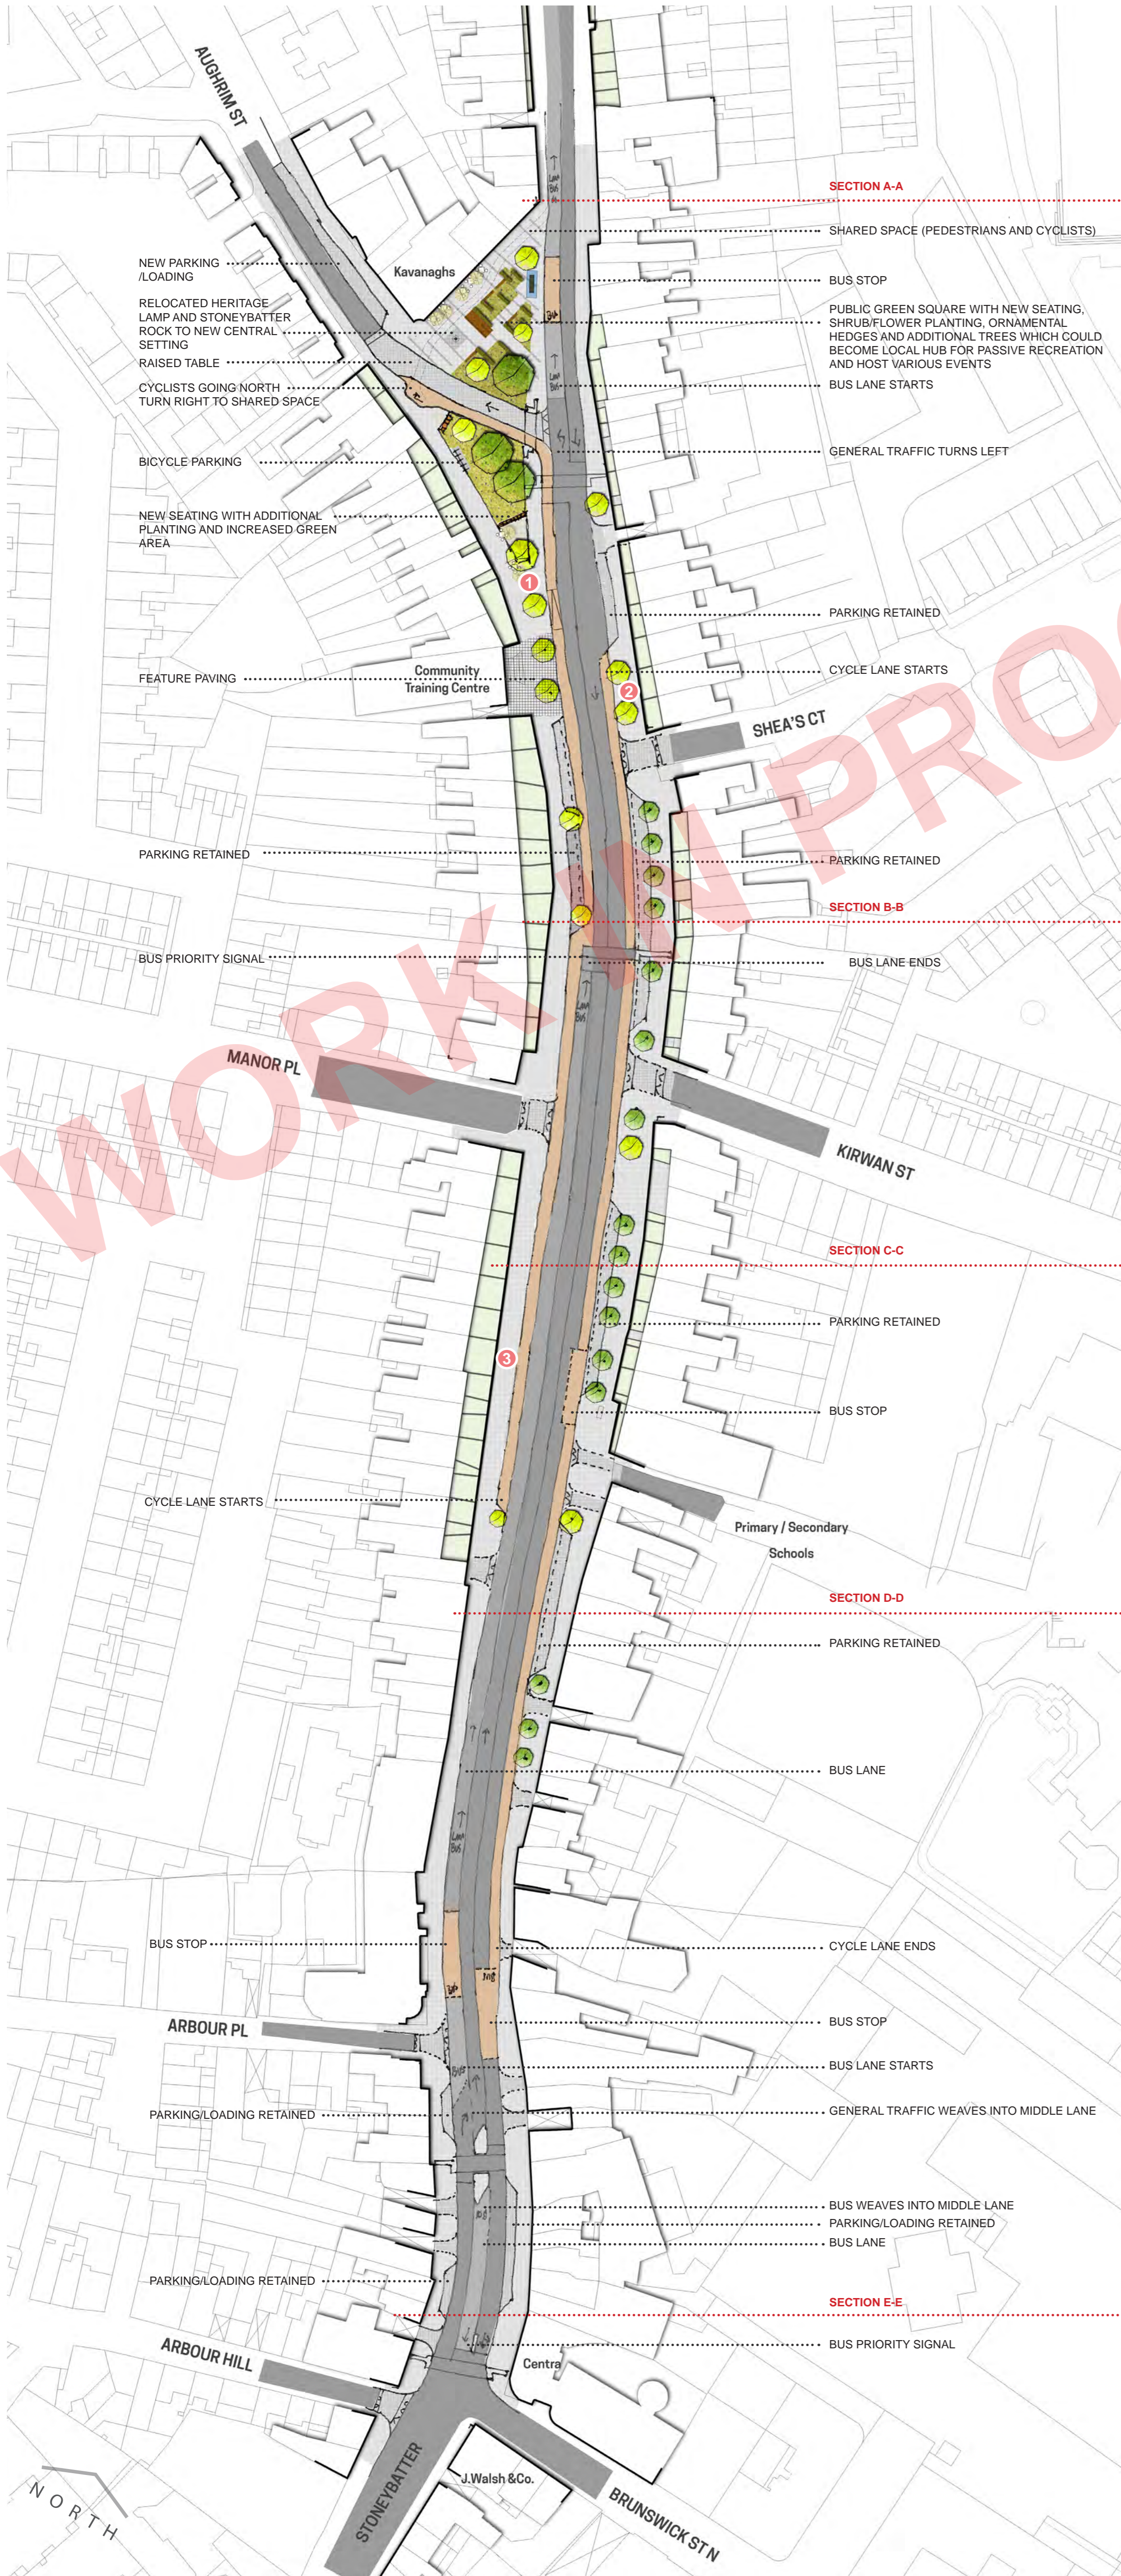


2 TRAFFIC LANES

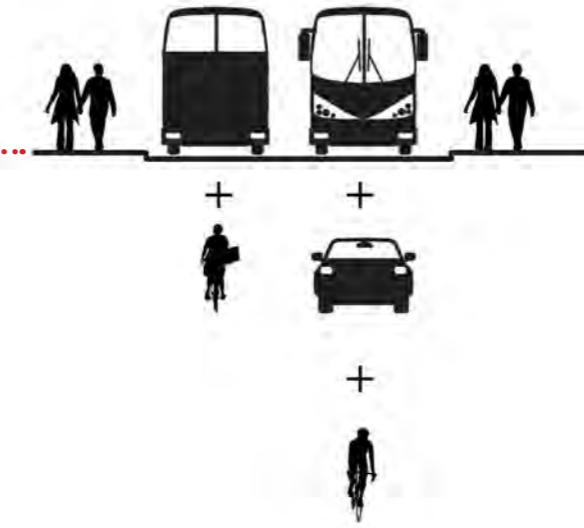


2 TRAFFIC LANES

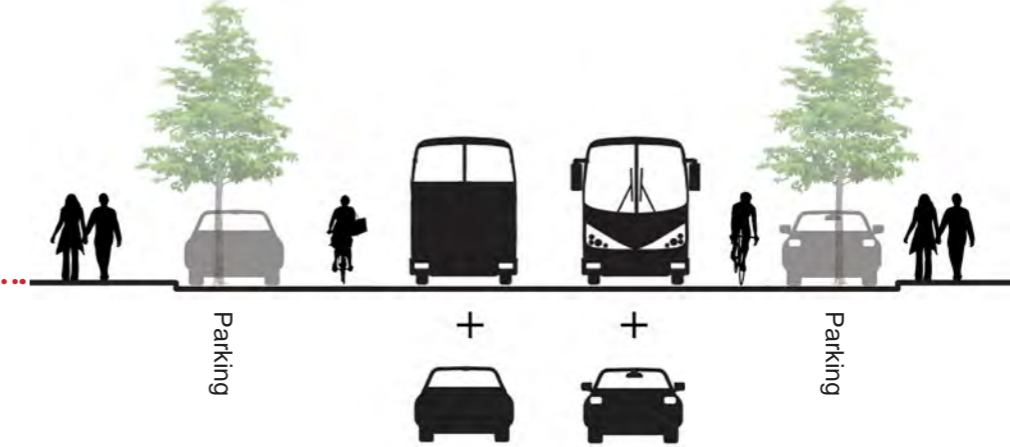


3 TRAFFIC LANES

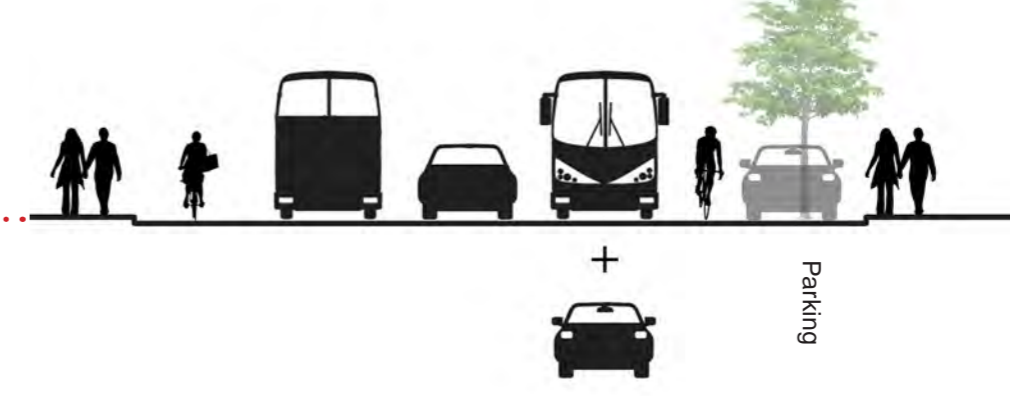


3 TRAFFIC LANES

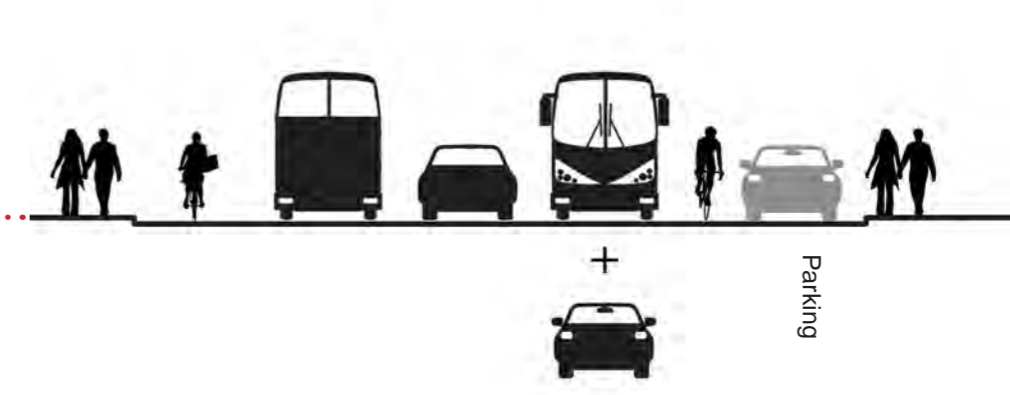

FOOTPATH CHARACTER

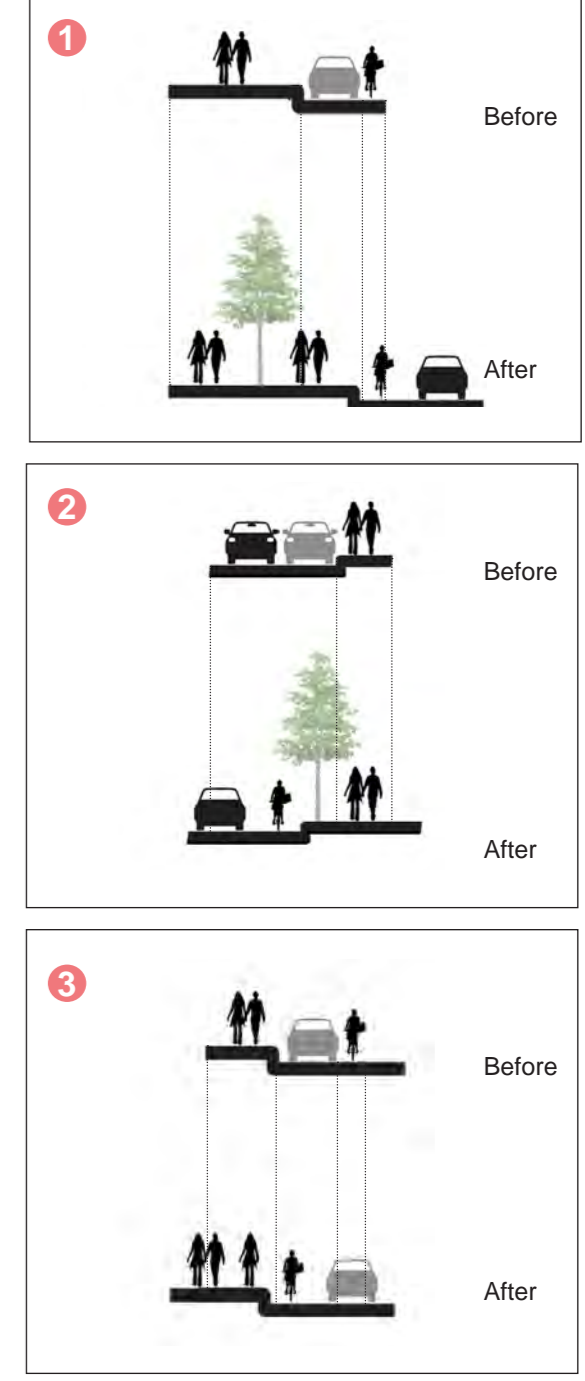

3 TRAFFIC LANES

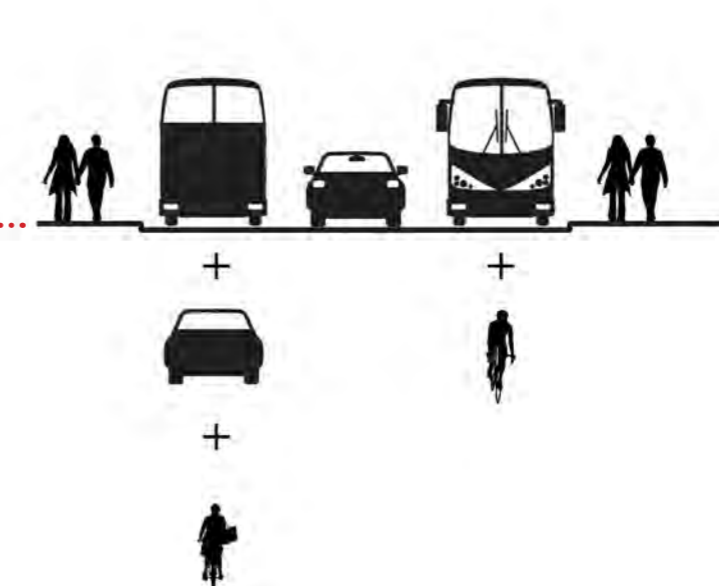

- RETAINED EXISTING TREES
- PROPOSED SEMI MATURE TREES

WORK IN PROGRESS

BUS CONNECTS (STONEYBATTER PUBLIC REALM)

PUBLIC SQUARE POTENTIAL



POTENTIAL SQUARE OPTIONS EVOLUTION

