

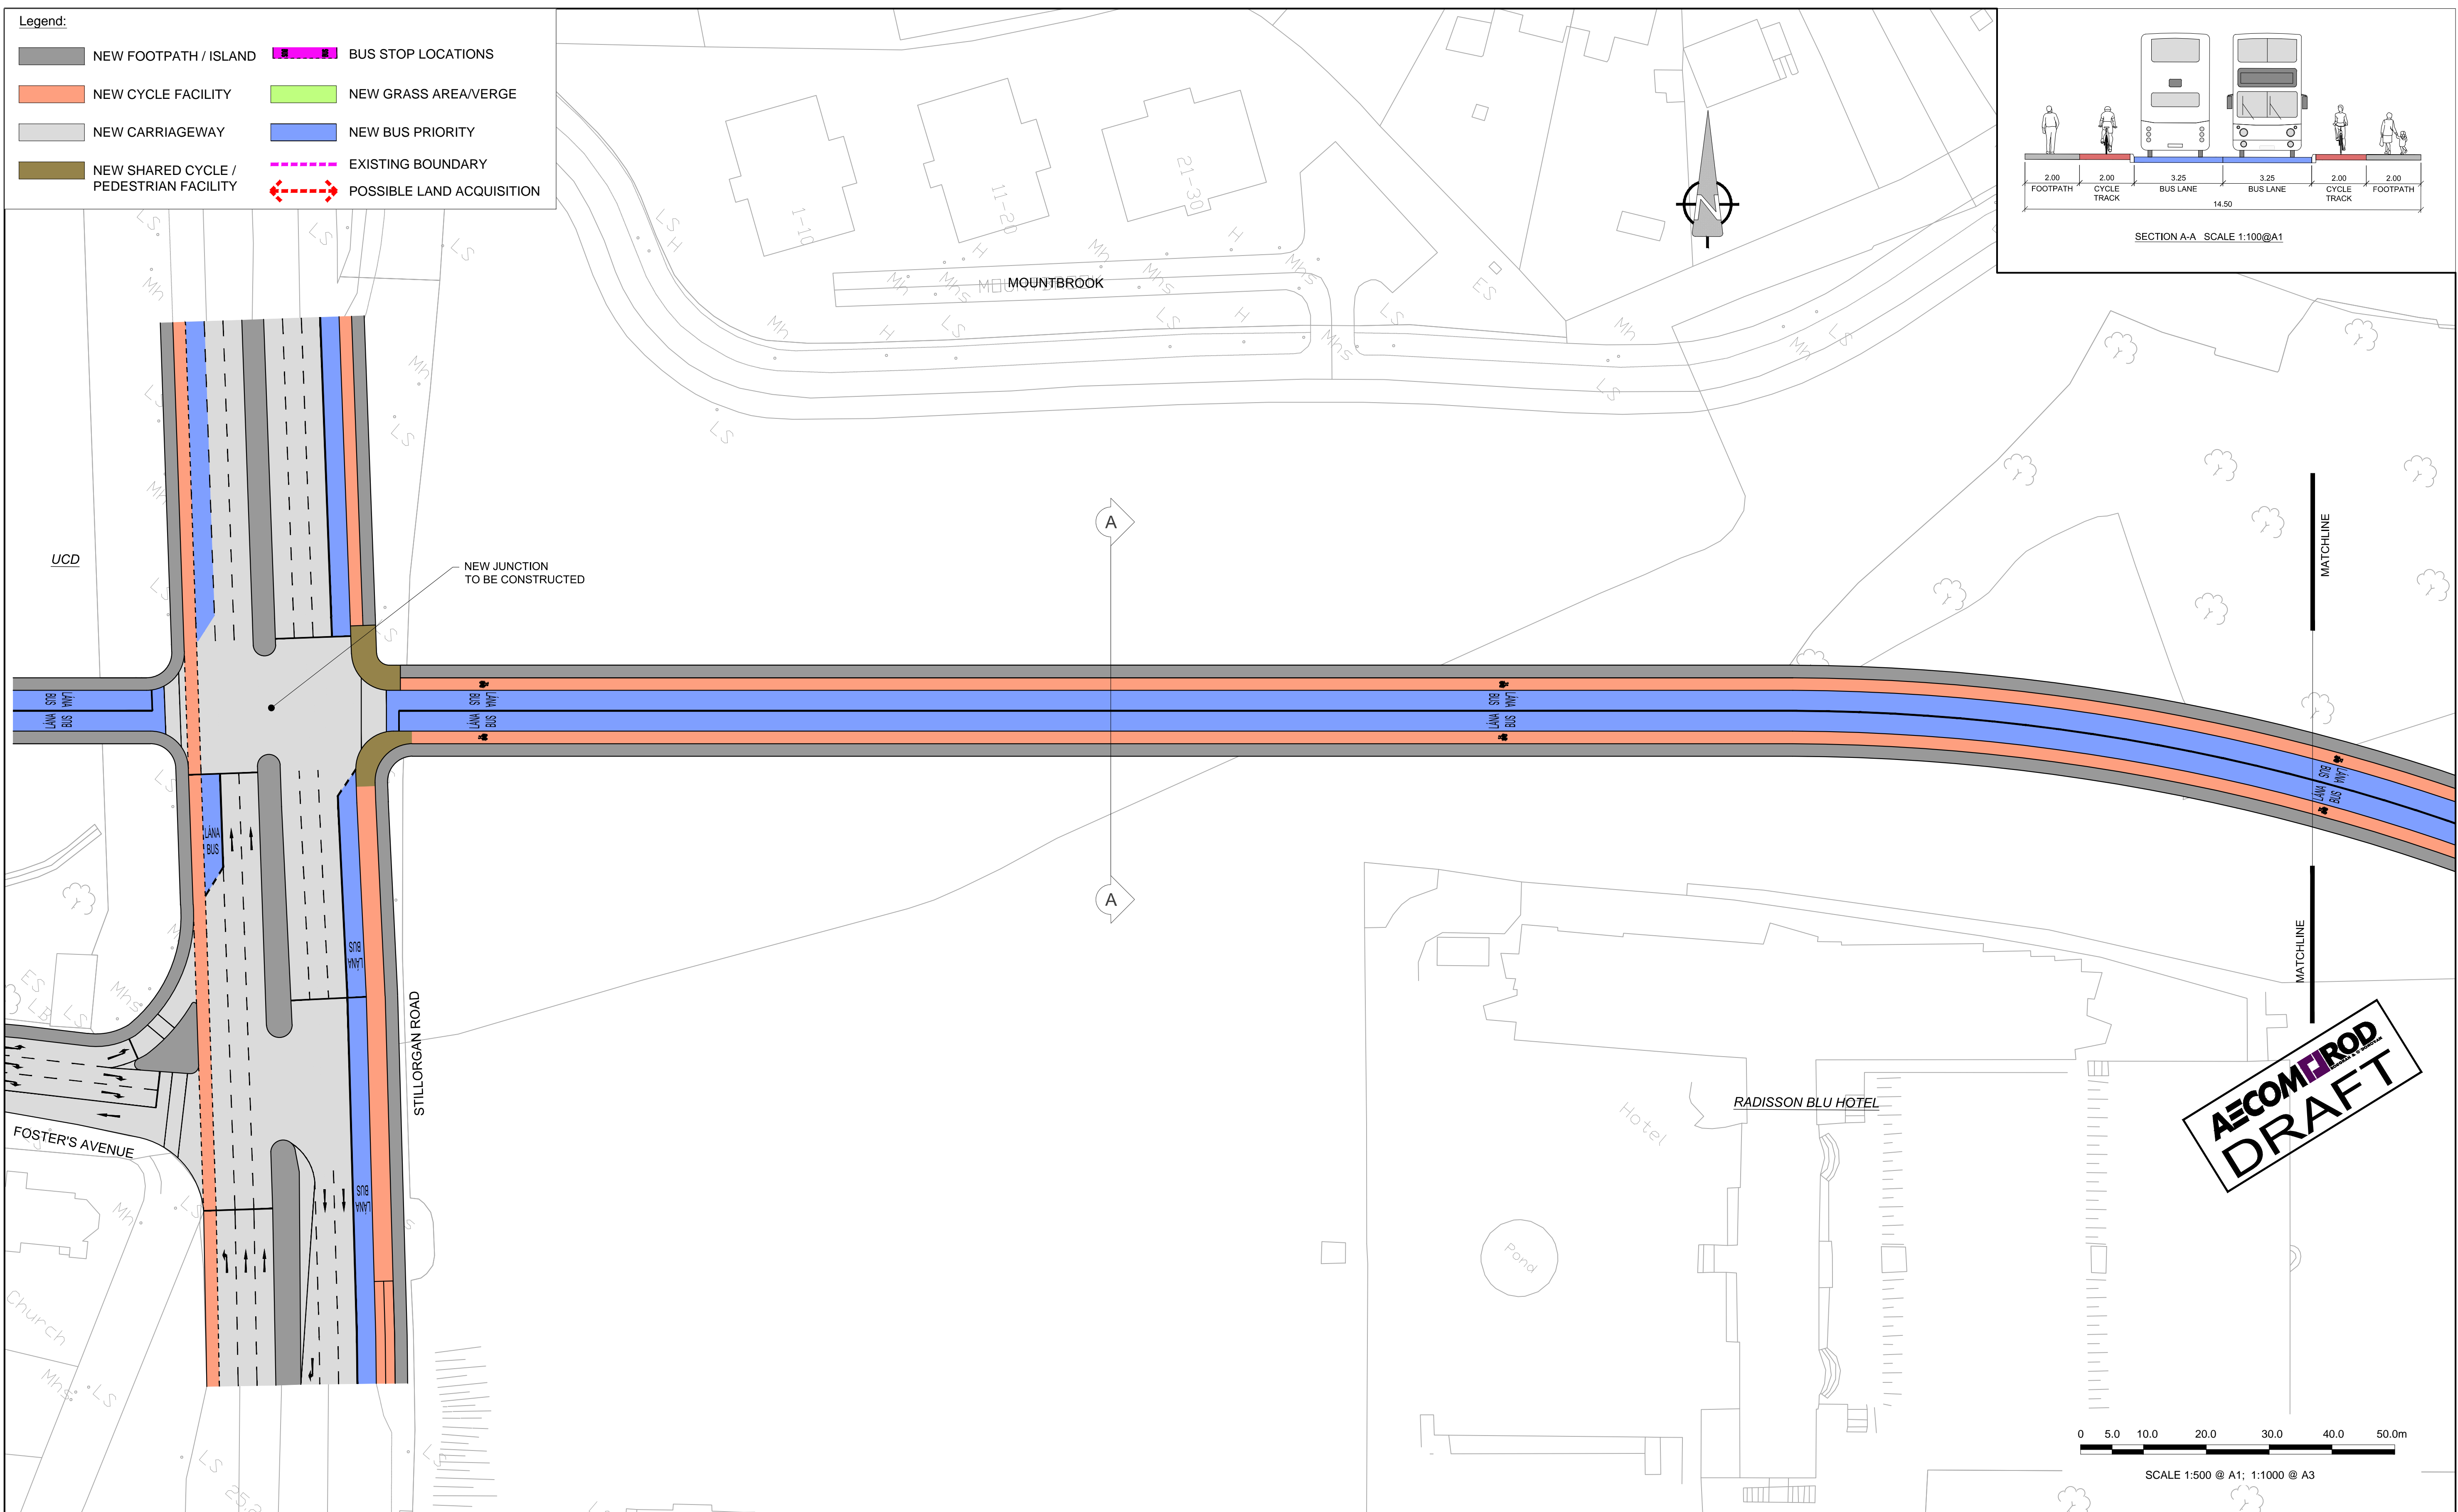


- Legend:**
- NEW FOOTPATH / ISLAND
  - NEW CYCLE FACILITY
  - NEW CARRIAGEWAY
  - NEW SHARED CYCLE / PEDESTRIAN FACILITY
  - BUS STOP LOCATIONS
  - NEW GRASS AREA/VERGE
  - NEW BUS PRIORITY
  - EXISTING BOUNDARY
  - POSSIBLE LAND ACQUISITION

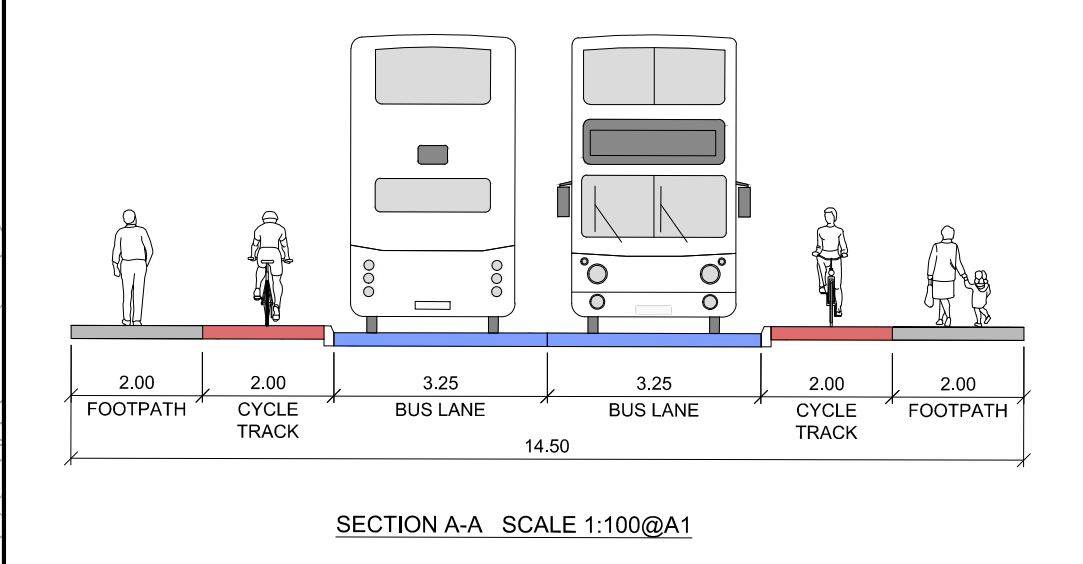

AECOM | JROD  
DRAFT

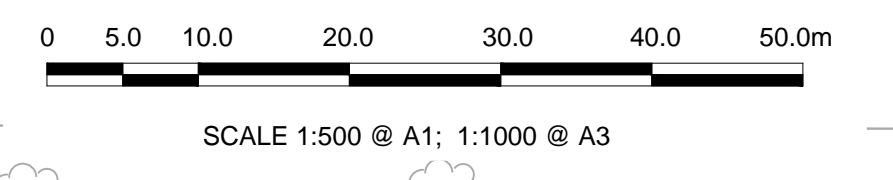

No.	Revision	Stage	Date	By	Chk'd	App'd
	PRELIMINARY					
	APPROVAL					
	TENDER					
	CONSTRUCTION					

**AECOM - Roughan & O'Donovan**

**AECOM | JROD**


AECOM - Roughan & O'Donovan  
4th Floor Adelphi Plaza,  
George's Street Upper,  
Dun Laoghaire, Co Dublin  
Tel: +353 (0)1 2383100  
Fax: +353(0)1 2383199  
www.aecom.com

Designed: -- Checked: -- Approved: -- Status: EMERGING PREFERRED ROUTE

Project Title		UCD TO St. STEPHENS GREEN	
Drawing Title		PROPOSED EASTERN BYPASS ROUTE OPTION 2B SHEET 1 OF 3	
Drawn: TM	Job No: 60540050	Drawing No:	Rev:
Scale: 1:500 @A1	Date: OCT 2018	SHT_20_CT_S5_400.1	A


Last saved by: MEHANT(2018-10-16) Last Plotter: 2018-10-16  
Filename: F:\PROJECTS\TRAFFIC - BxU BRT\03 EXECUTION\09 CAD\02 - SHEETS (Drawings)\Route Options\60540050\_SHT\_20\_CT\_S5\_400.DWG



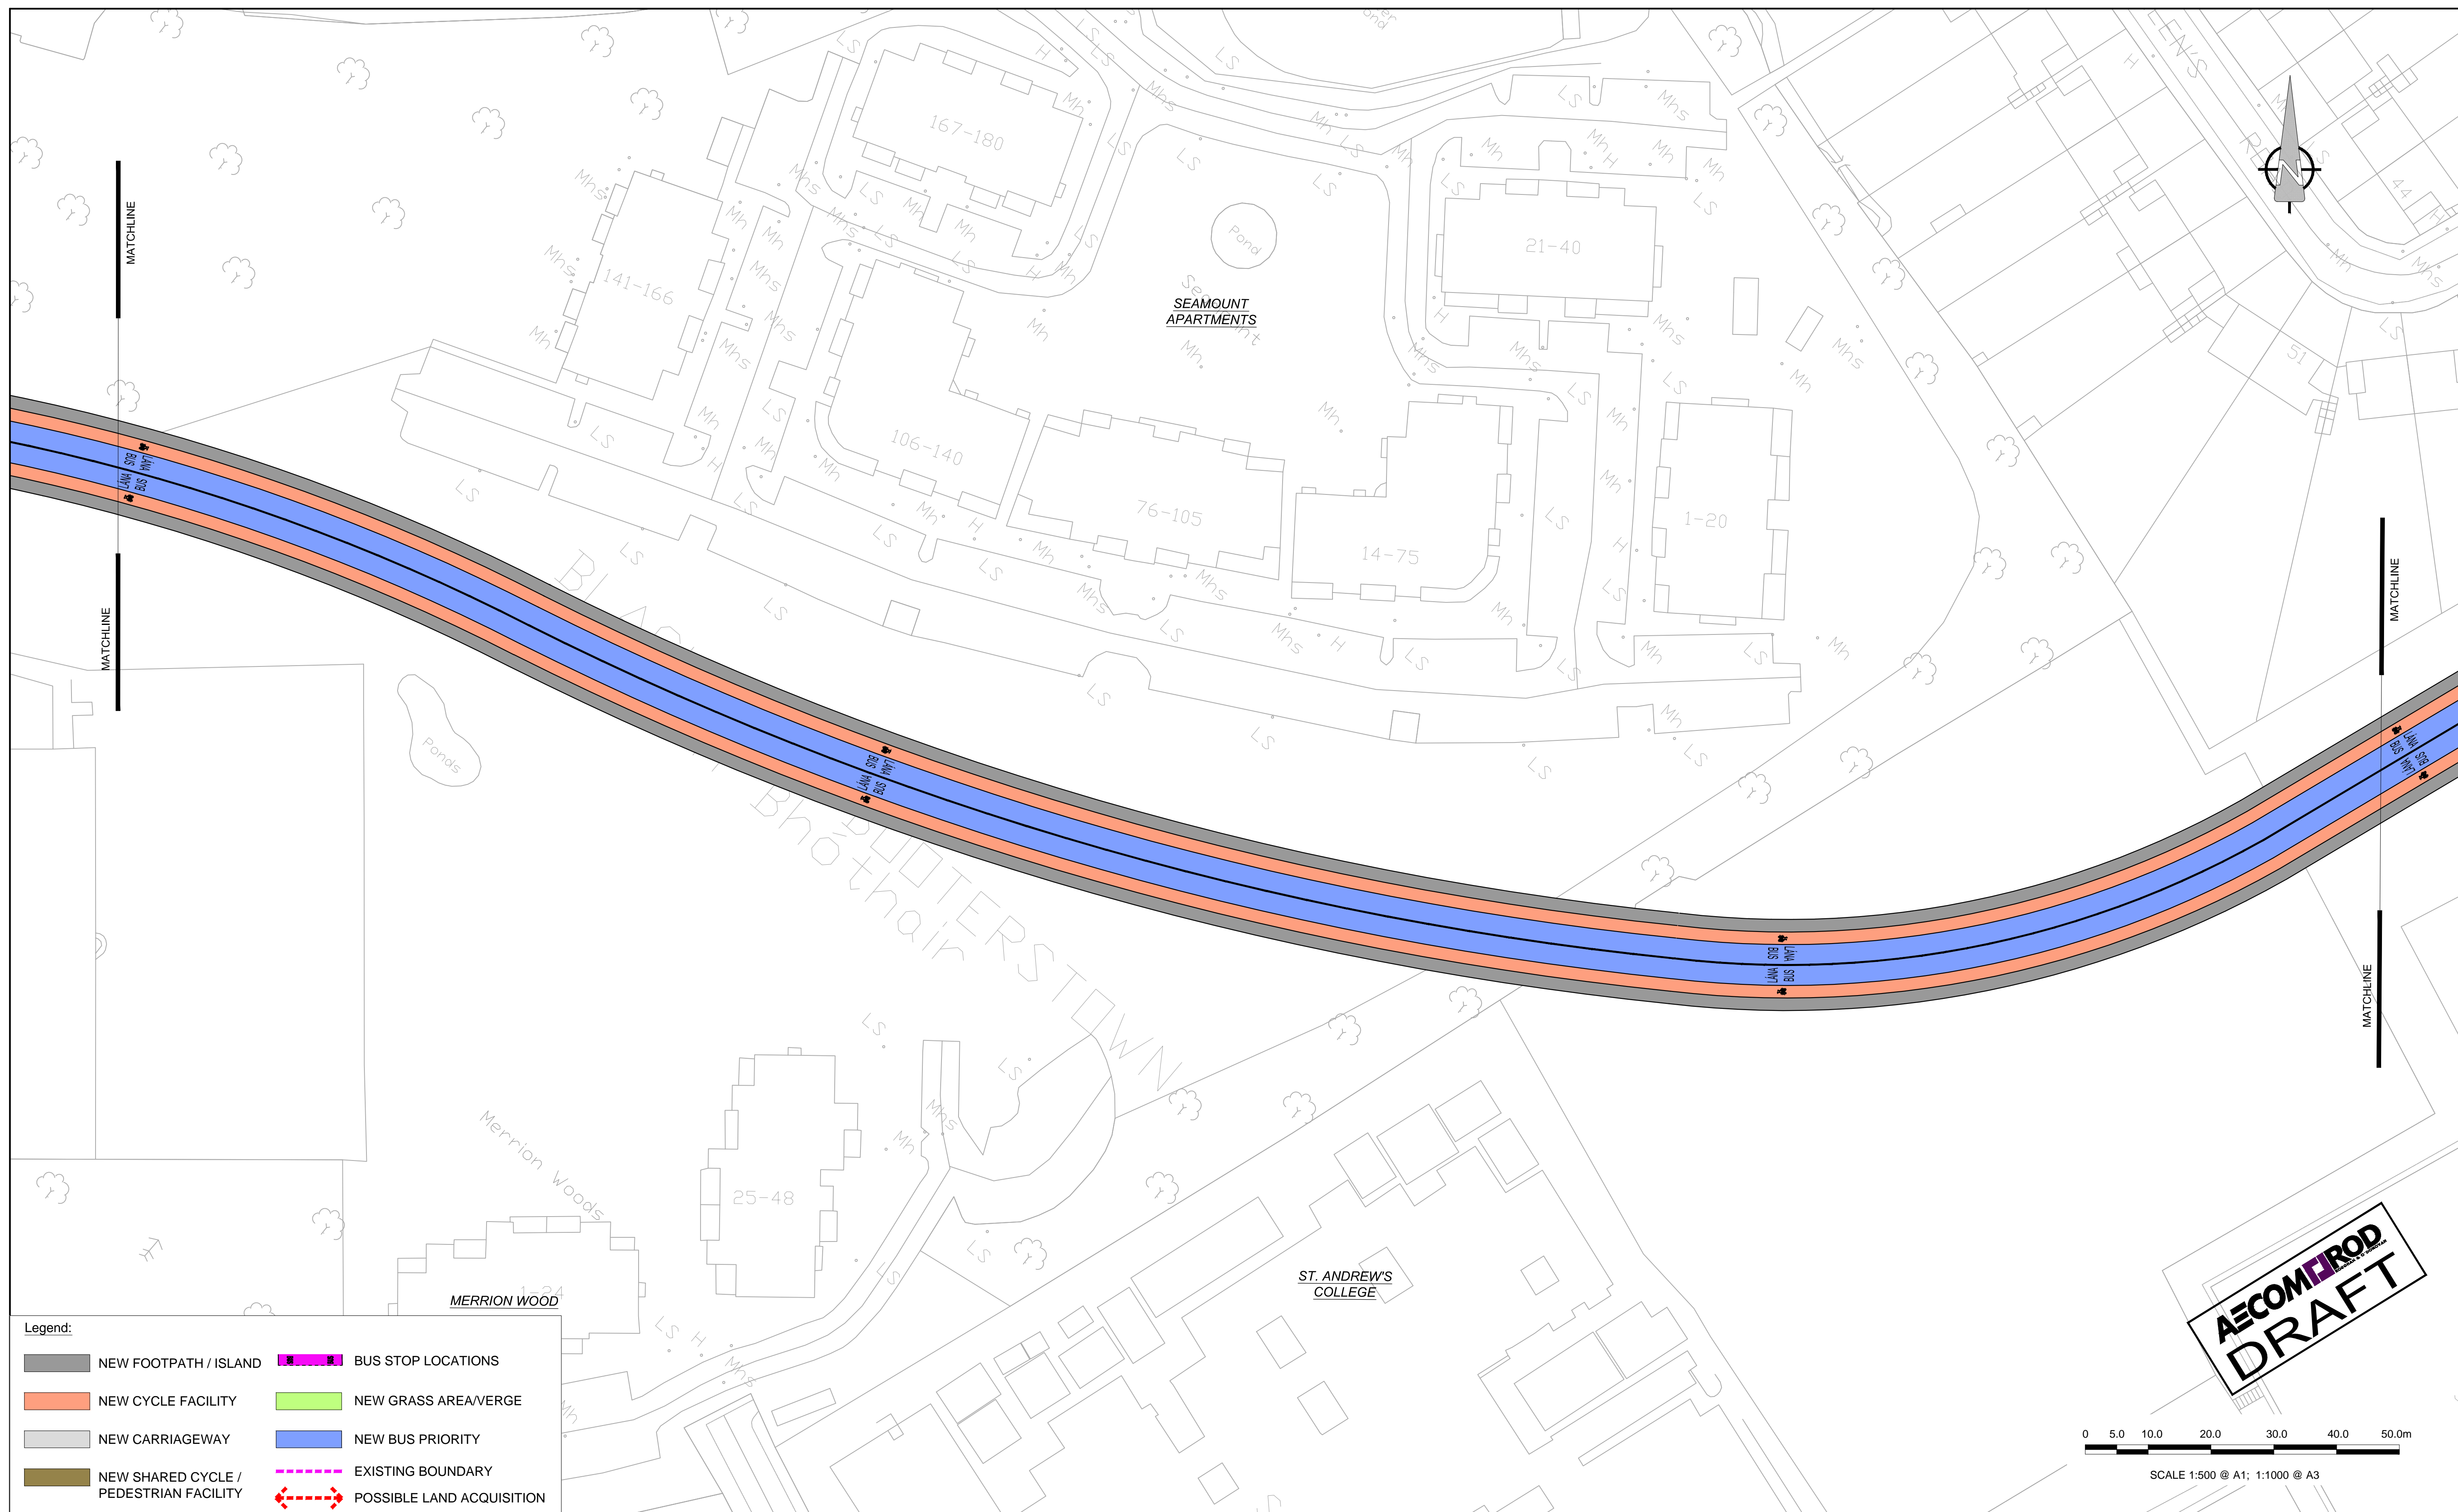


**Legend:**

	NEW FOOTPATH / ISLAND		BUS STOP LOCATIONS
	NEW CYCLE FACILITY		NEW GRASS AREA/VERGE
	NEW CARRIAGEWAY		NEW BUS PRIORITY
	NEW SHARED CYCLE / PEDESTRIAN FACILITY		EXISTING BOUNDARY
			POSSIBLE LAND ACQUISITION

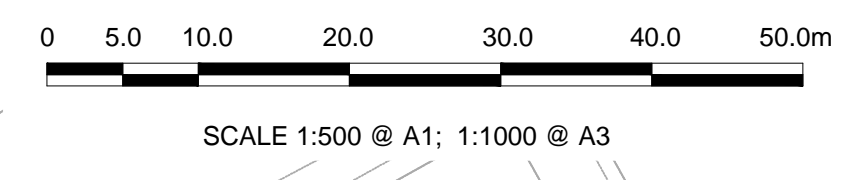

**AECOM IROD**  
DRAFT

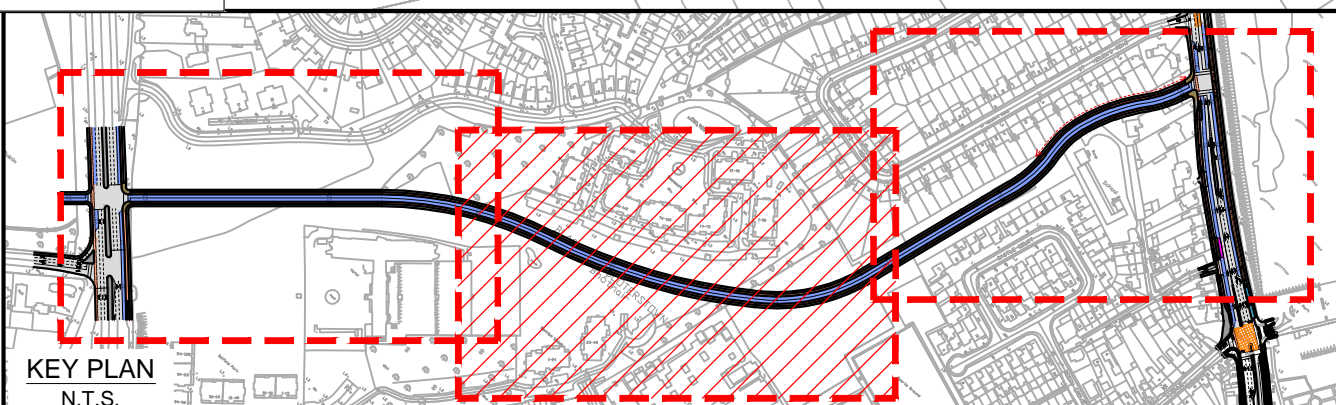

No.	Revision	Date	By	Chk'd	App'd
	Stage				
	PRELIMINARY				
	APPROVAL				
	TENDER				
	CONSTRUCTION				

**AECOM - Roughan & O'Donovan**

**AECOM IROD**  
ROUGHAN & O'DONOVAN

Designed: -- Checked: -- Approved: -- Status: EMERGING PREFERRED ROUTE


AECOM - Roughan & O'Donovan  
4th Floor Adelphi Plaza,  
George's Street Upper,  
Dun Laoghaire, Co Dublin  
Tel: +353 (0)1 2383100  
Fax: +353(0)1 2383199  
www.aecom.com

Project Title		UCD TO St. STEPHENS GREEN	
Drawing Title		PROPOSED EASTERN BYPASS ROUTE OPTION 2B SHEET 2 OF 3	
Drawn: TM	Job No: 60540050	Drawing No:	Rev:
Scale: 1:500 @A1	Date: OCT 2018	SHT_20_CT_S5_400.2	A


Last saved by: MEHANT(2018-10-16) Last Plotter: 2018-10-16 Filename: F:\PROJECTS\TRAFFIC - BxU BRT\03 EXECUTION\09 CAD\02 - Sheets (Drawings)\Route Options\60540050\_SHT\_20\_CT\_S5\_400.DWG



- Legend:**
- NEW FOOTPATH / ISLAND
  - NEW CYCLE FACILITY
  - NEW CARRIAGEWAY
  - NEW SHARED CYCLE / PEDESTRIAN FACILITY
  - BUS STOP LOCATIONS
  - NEW GRASS AREA/VERGE
  - NEW BUS PRIORITY
  - EXISTING BOUNDARY
  - POSSIBLE LAND ACQUISITION

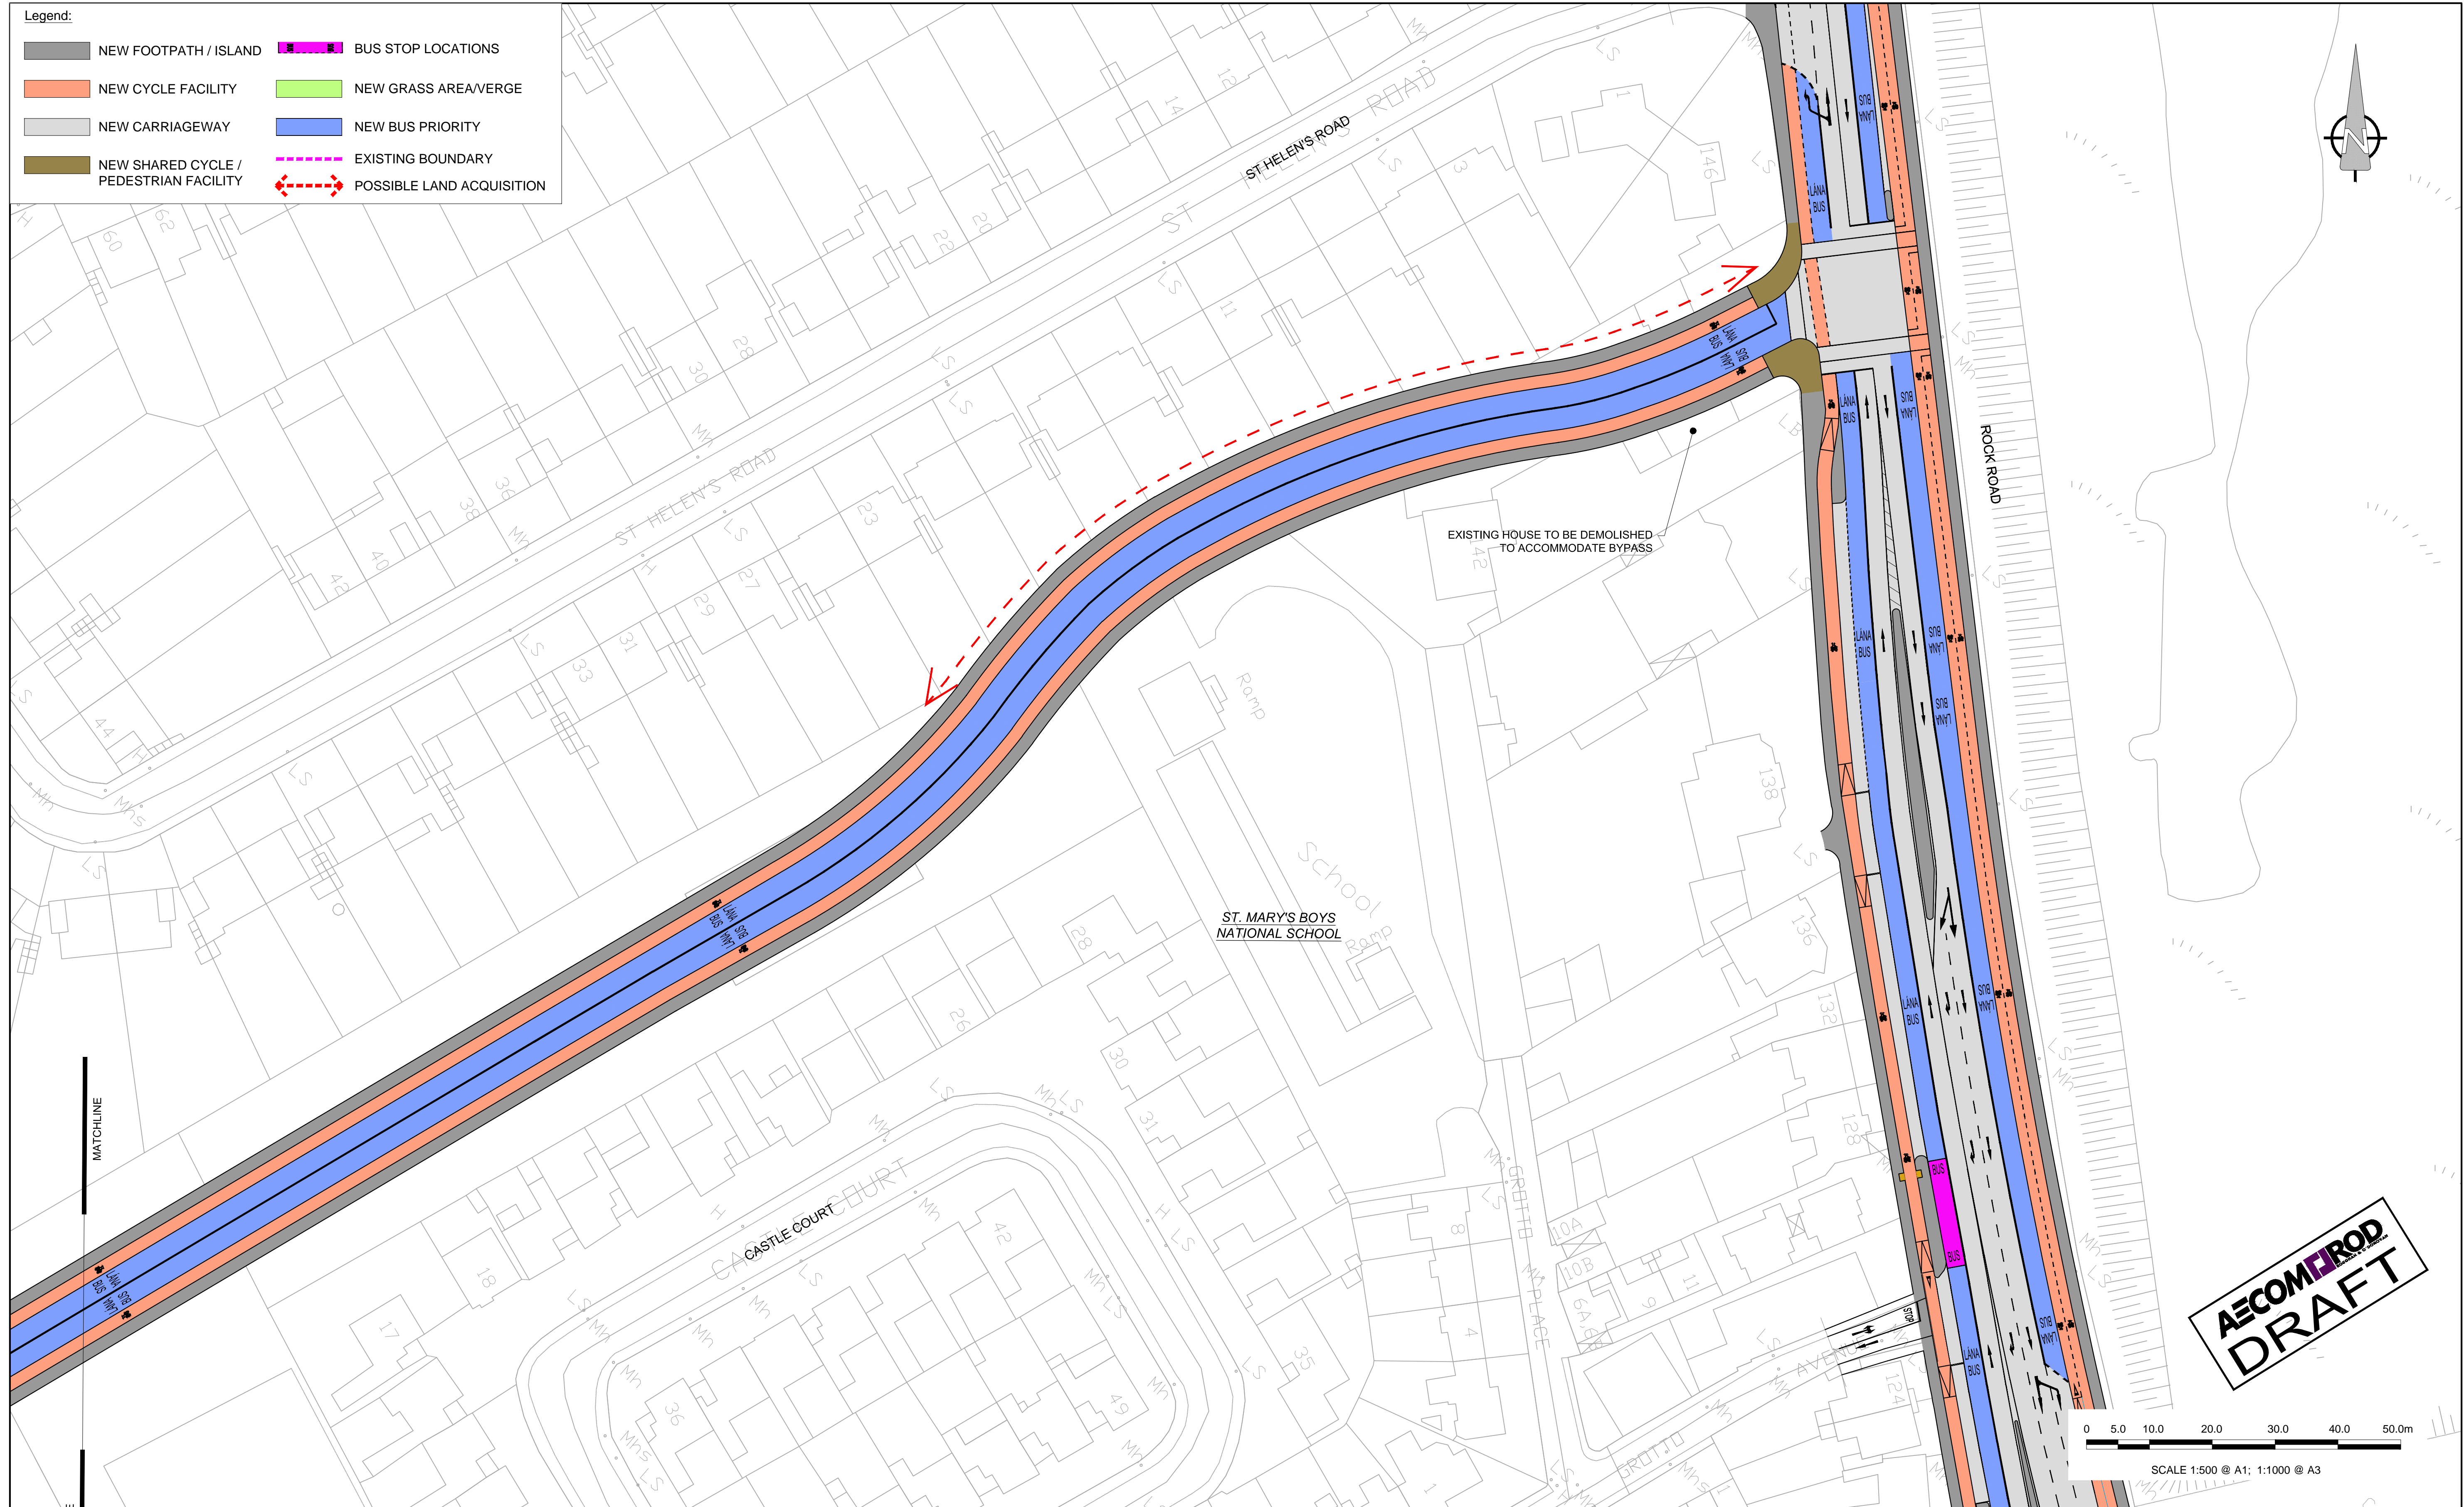

**AECOM | IROD**  
DRAFT

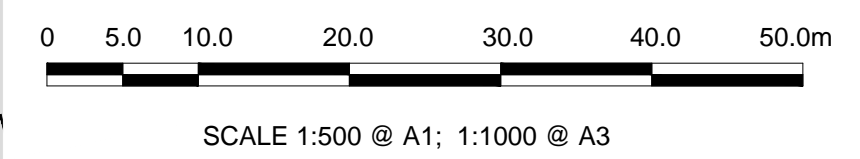

No.	Revision	Stage	Date	By	Chk'd	App'd

PRELIMINARY APPROVAL  
TENDER  
CONSTRUCTION

**AECOM - Roughan & O'Donovan**

**AECOM | IROD**

AECOM - Roughan & O'Donovan  
4th Floor Adelphi Plaza,  
George's Street Upper,  
Dun Laoghaire, Co Dublin  
Tel: +353 (0)1 2383100  
Fax: +353(0)1 2383199  
www.aecom.com

Designed: --    Checked: --    Approved: --    Status: EMERGING PREFERRED ROUTE

Project Title		UCD TO St. STEPHENS GREEN	
Drawing Title		PROPOSED EASTERN BYPASS ROUTE OPTION 2B SHEET 3 OF 3	
Drawn: TM	Job No: 60540050	Drawing No:	Rev:
Scale: 1:500 @A1	Date: OCT 2018	SHT_20_CT_S5_400.3	A

Last saved by: MEHANT(2018-10-16) Last Plotter: 2018-10-16  
Filename: F:\PROJECTS\TRAFFIC - BxU BRT\03 EXECUTION\09 CAD\02 - SHEETS (Drawings)\Route Options\60540050\_SHT\_20\_CT\_S5\_400.DWG